


REVISIONS			
DATE	DESCRIPTION	DATE	DESCRIPTION

STATE OF FLORIDA DEPARTMENT OF TRANSPORTATION		
ROAD NO.	COUNTY	FINANCIAL PROJECT ID
9B	ST. JOHNS	431418-2-22-01


<i>PUBLIC EXHIBIT</i>
SHEET NO. 1



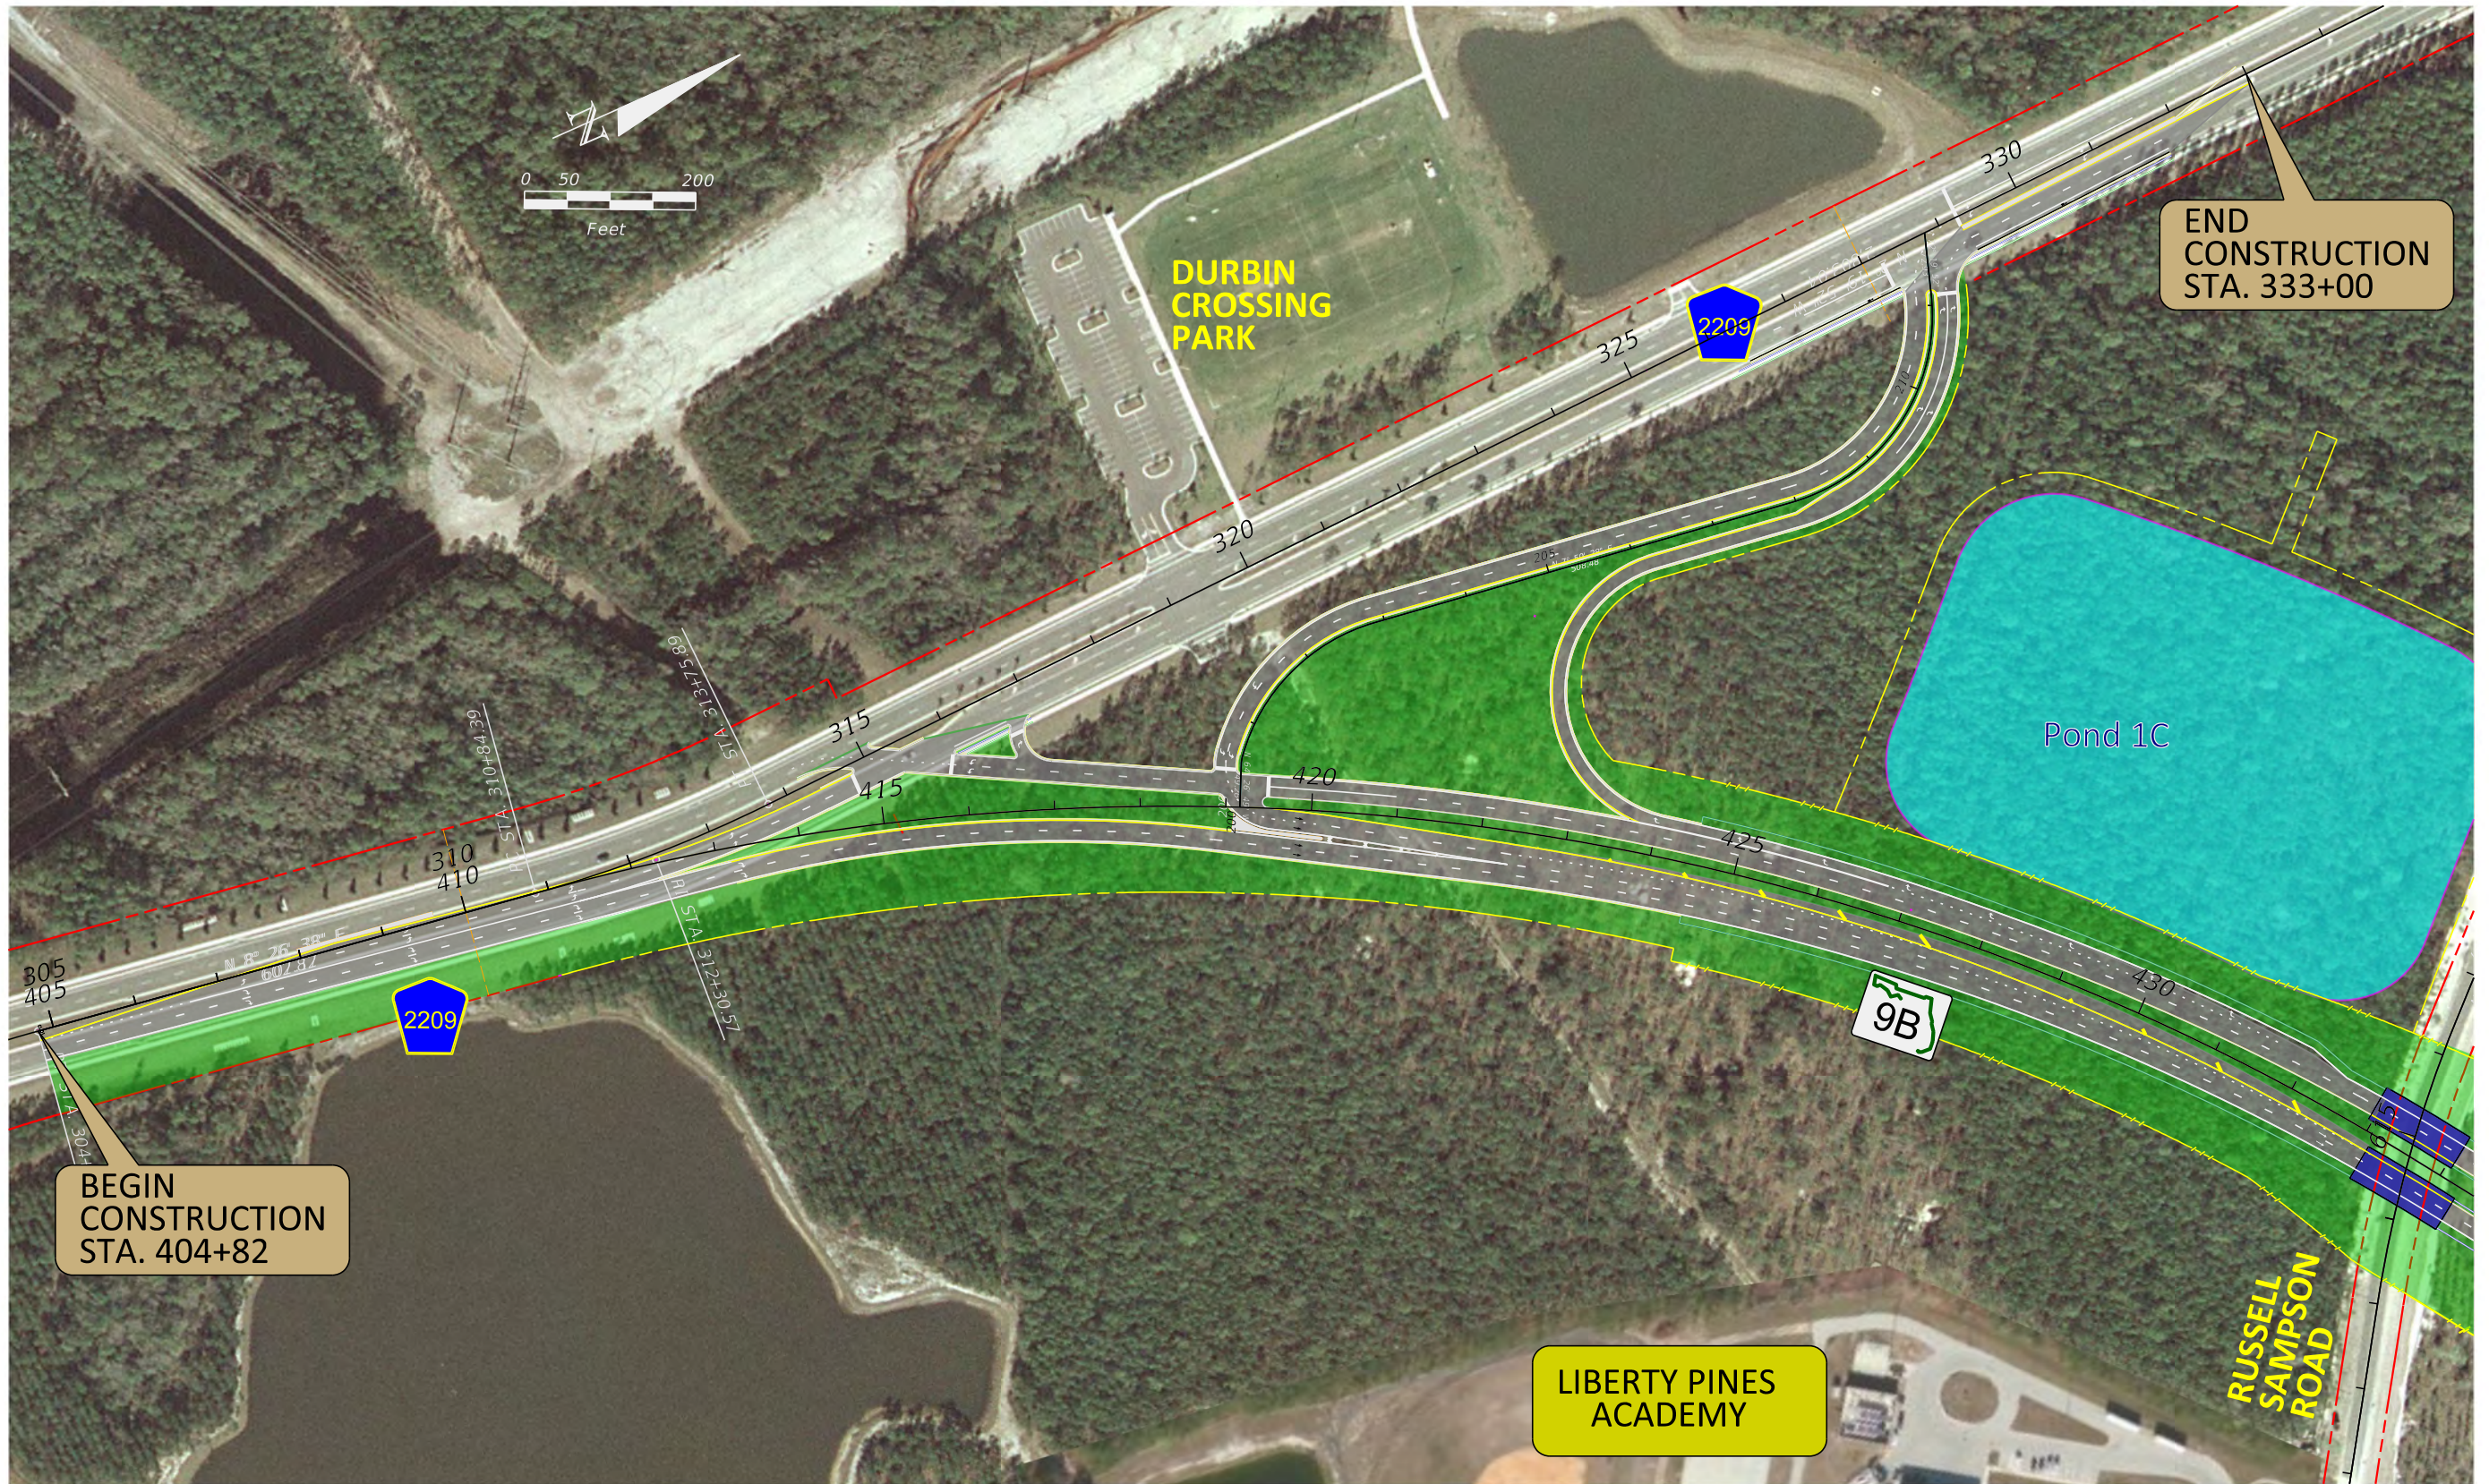


REVISIONS				STATE OF FLORIDA DEPARTMENT OF TRANSPORTATION			PUBLIC EXHIBIT SR 9B	SHEET NO. 2
DATE	DESCRIPTION	DATE	DESCRIPTION	ROAD NO.	COUNTY	FINANCIAL PROJECT ID		
				9B	ST. JOHNS	431418-2-22-01		



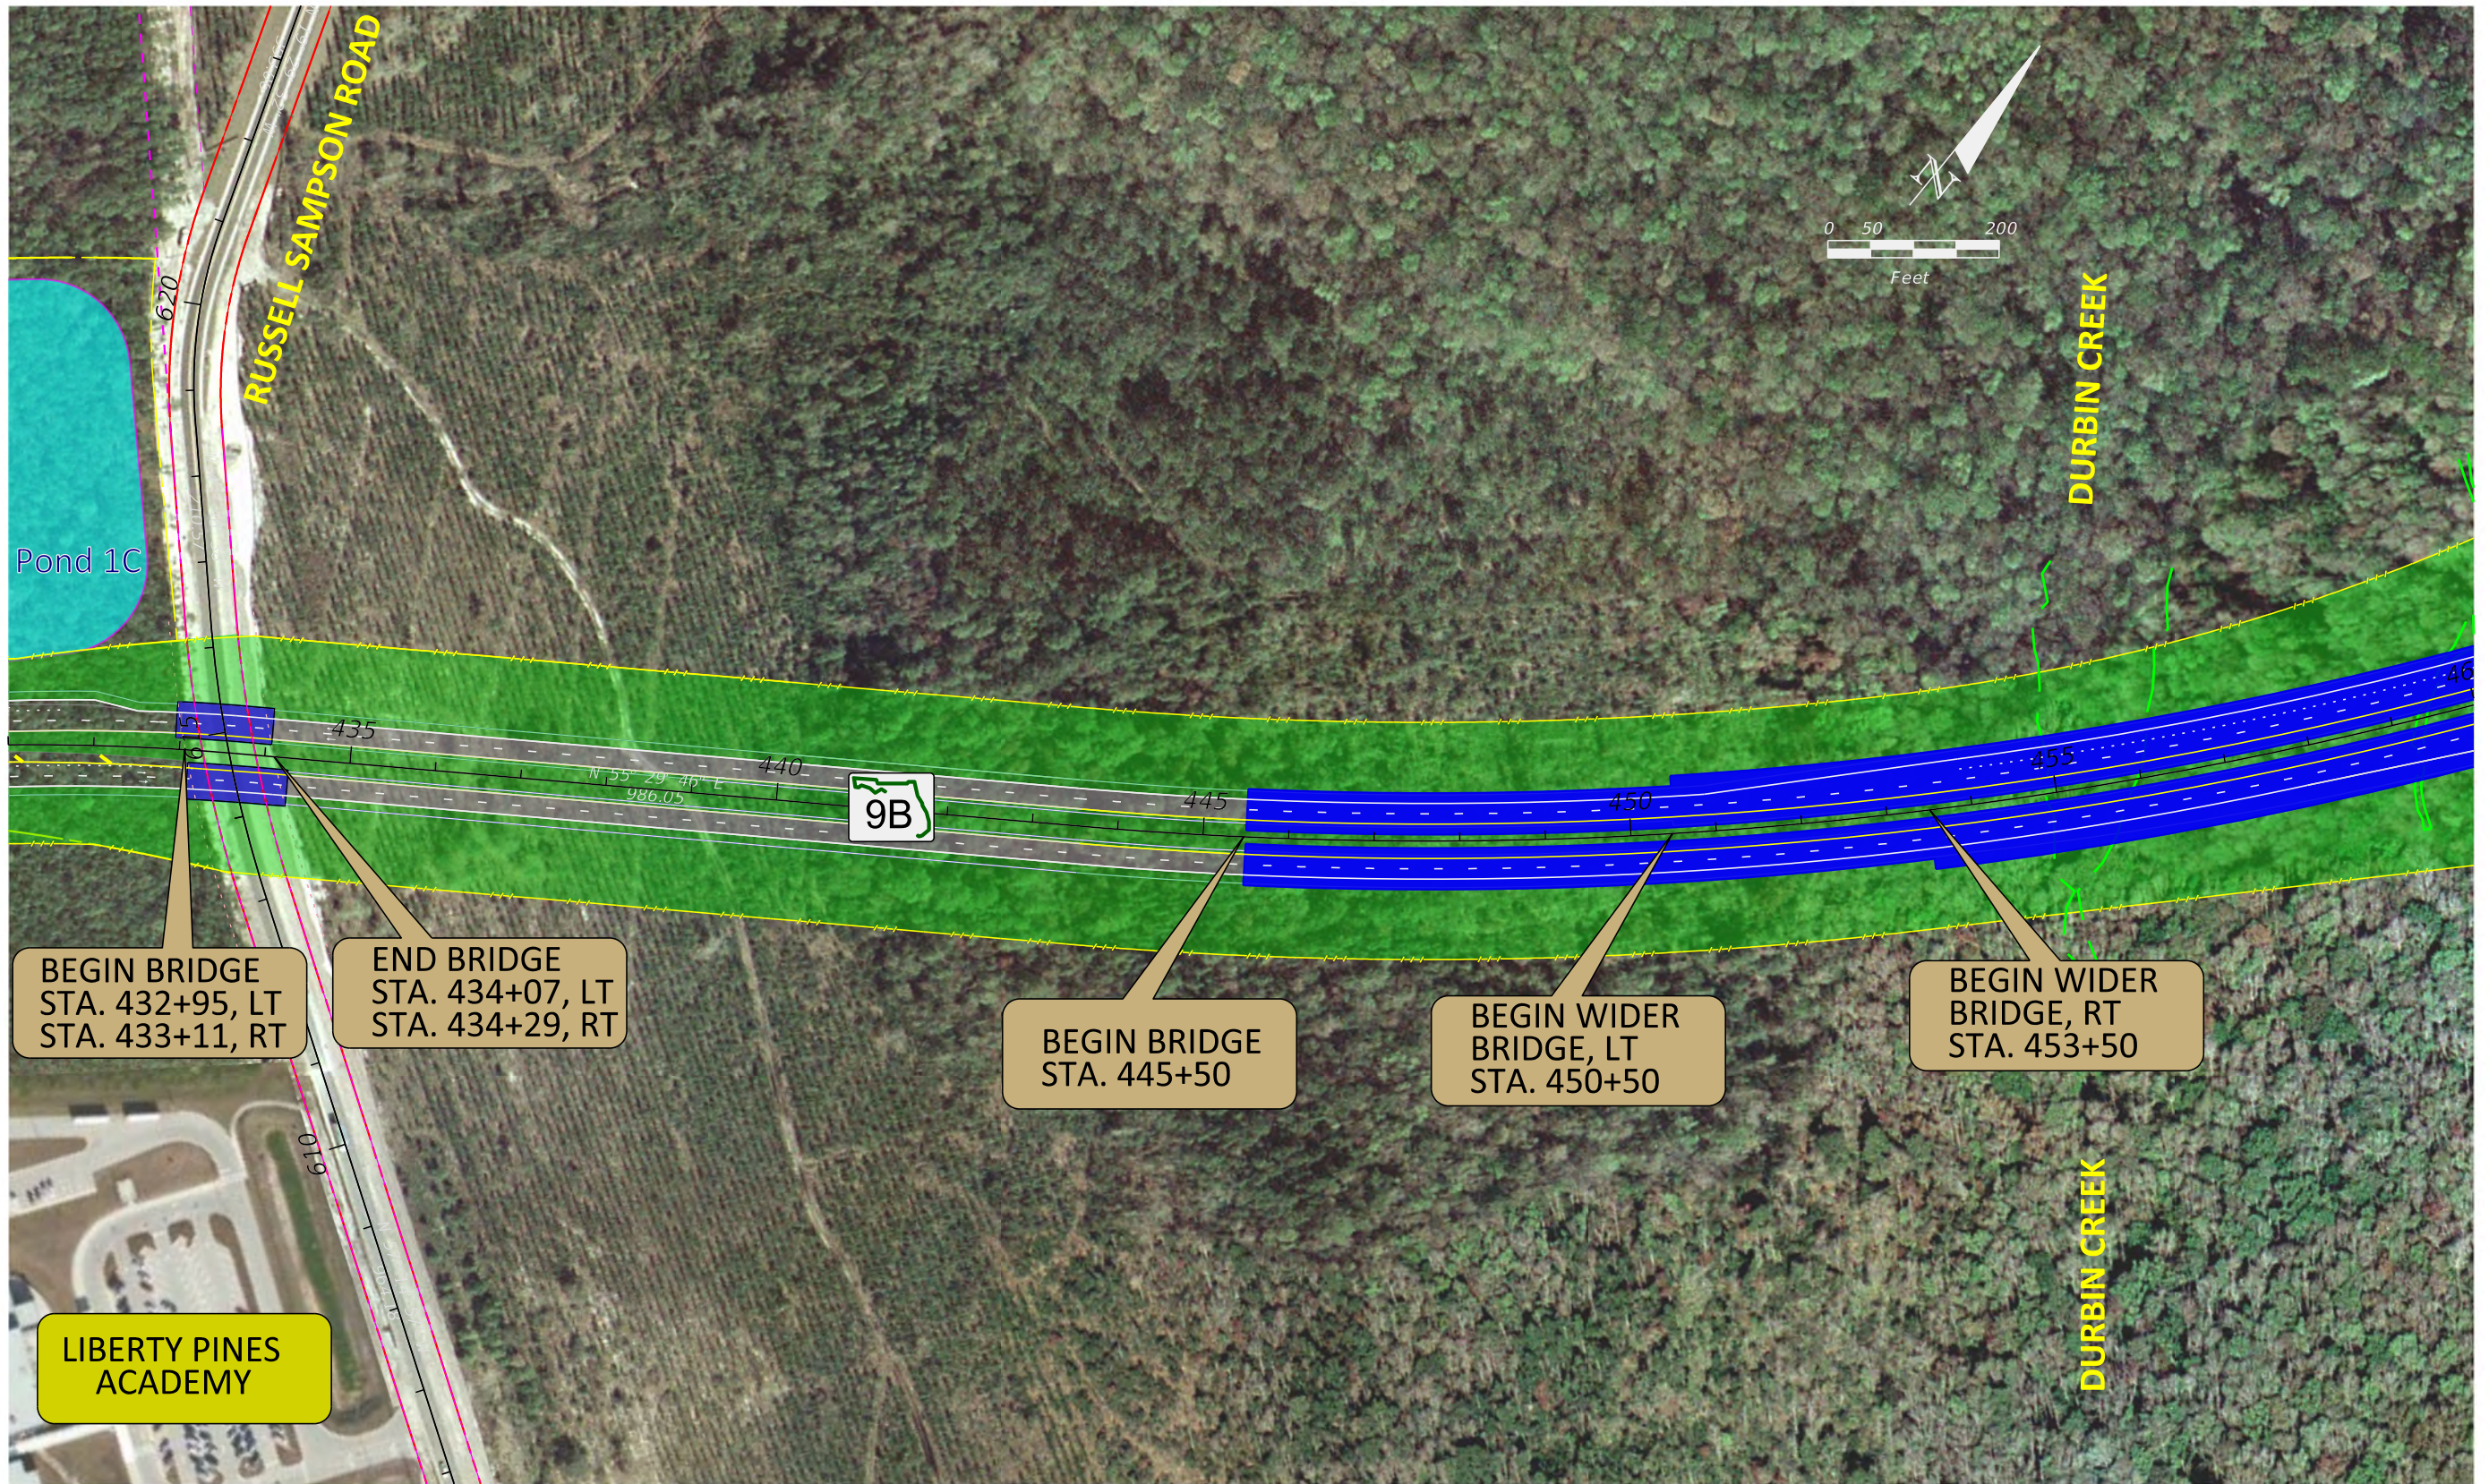

REVISIONS				STATE OF FLORIDA DEPARTMENT OF TRANSPORTATION			PUBLIC EXHIBIT SR 9B	SHEET NO. 3
DATE	DESCRIPTION	DATE	DESCRIPTION	ROAD NO.	COUNTY	FINANCIAL PROJECT ID		
				9B	ST. JOHNS	431418-2-22-01		



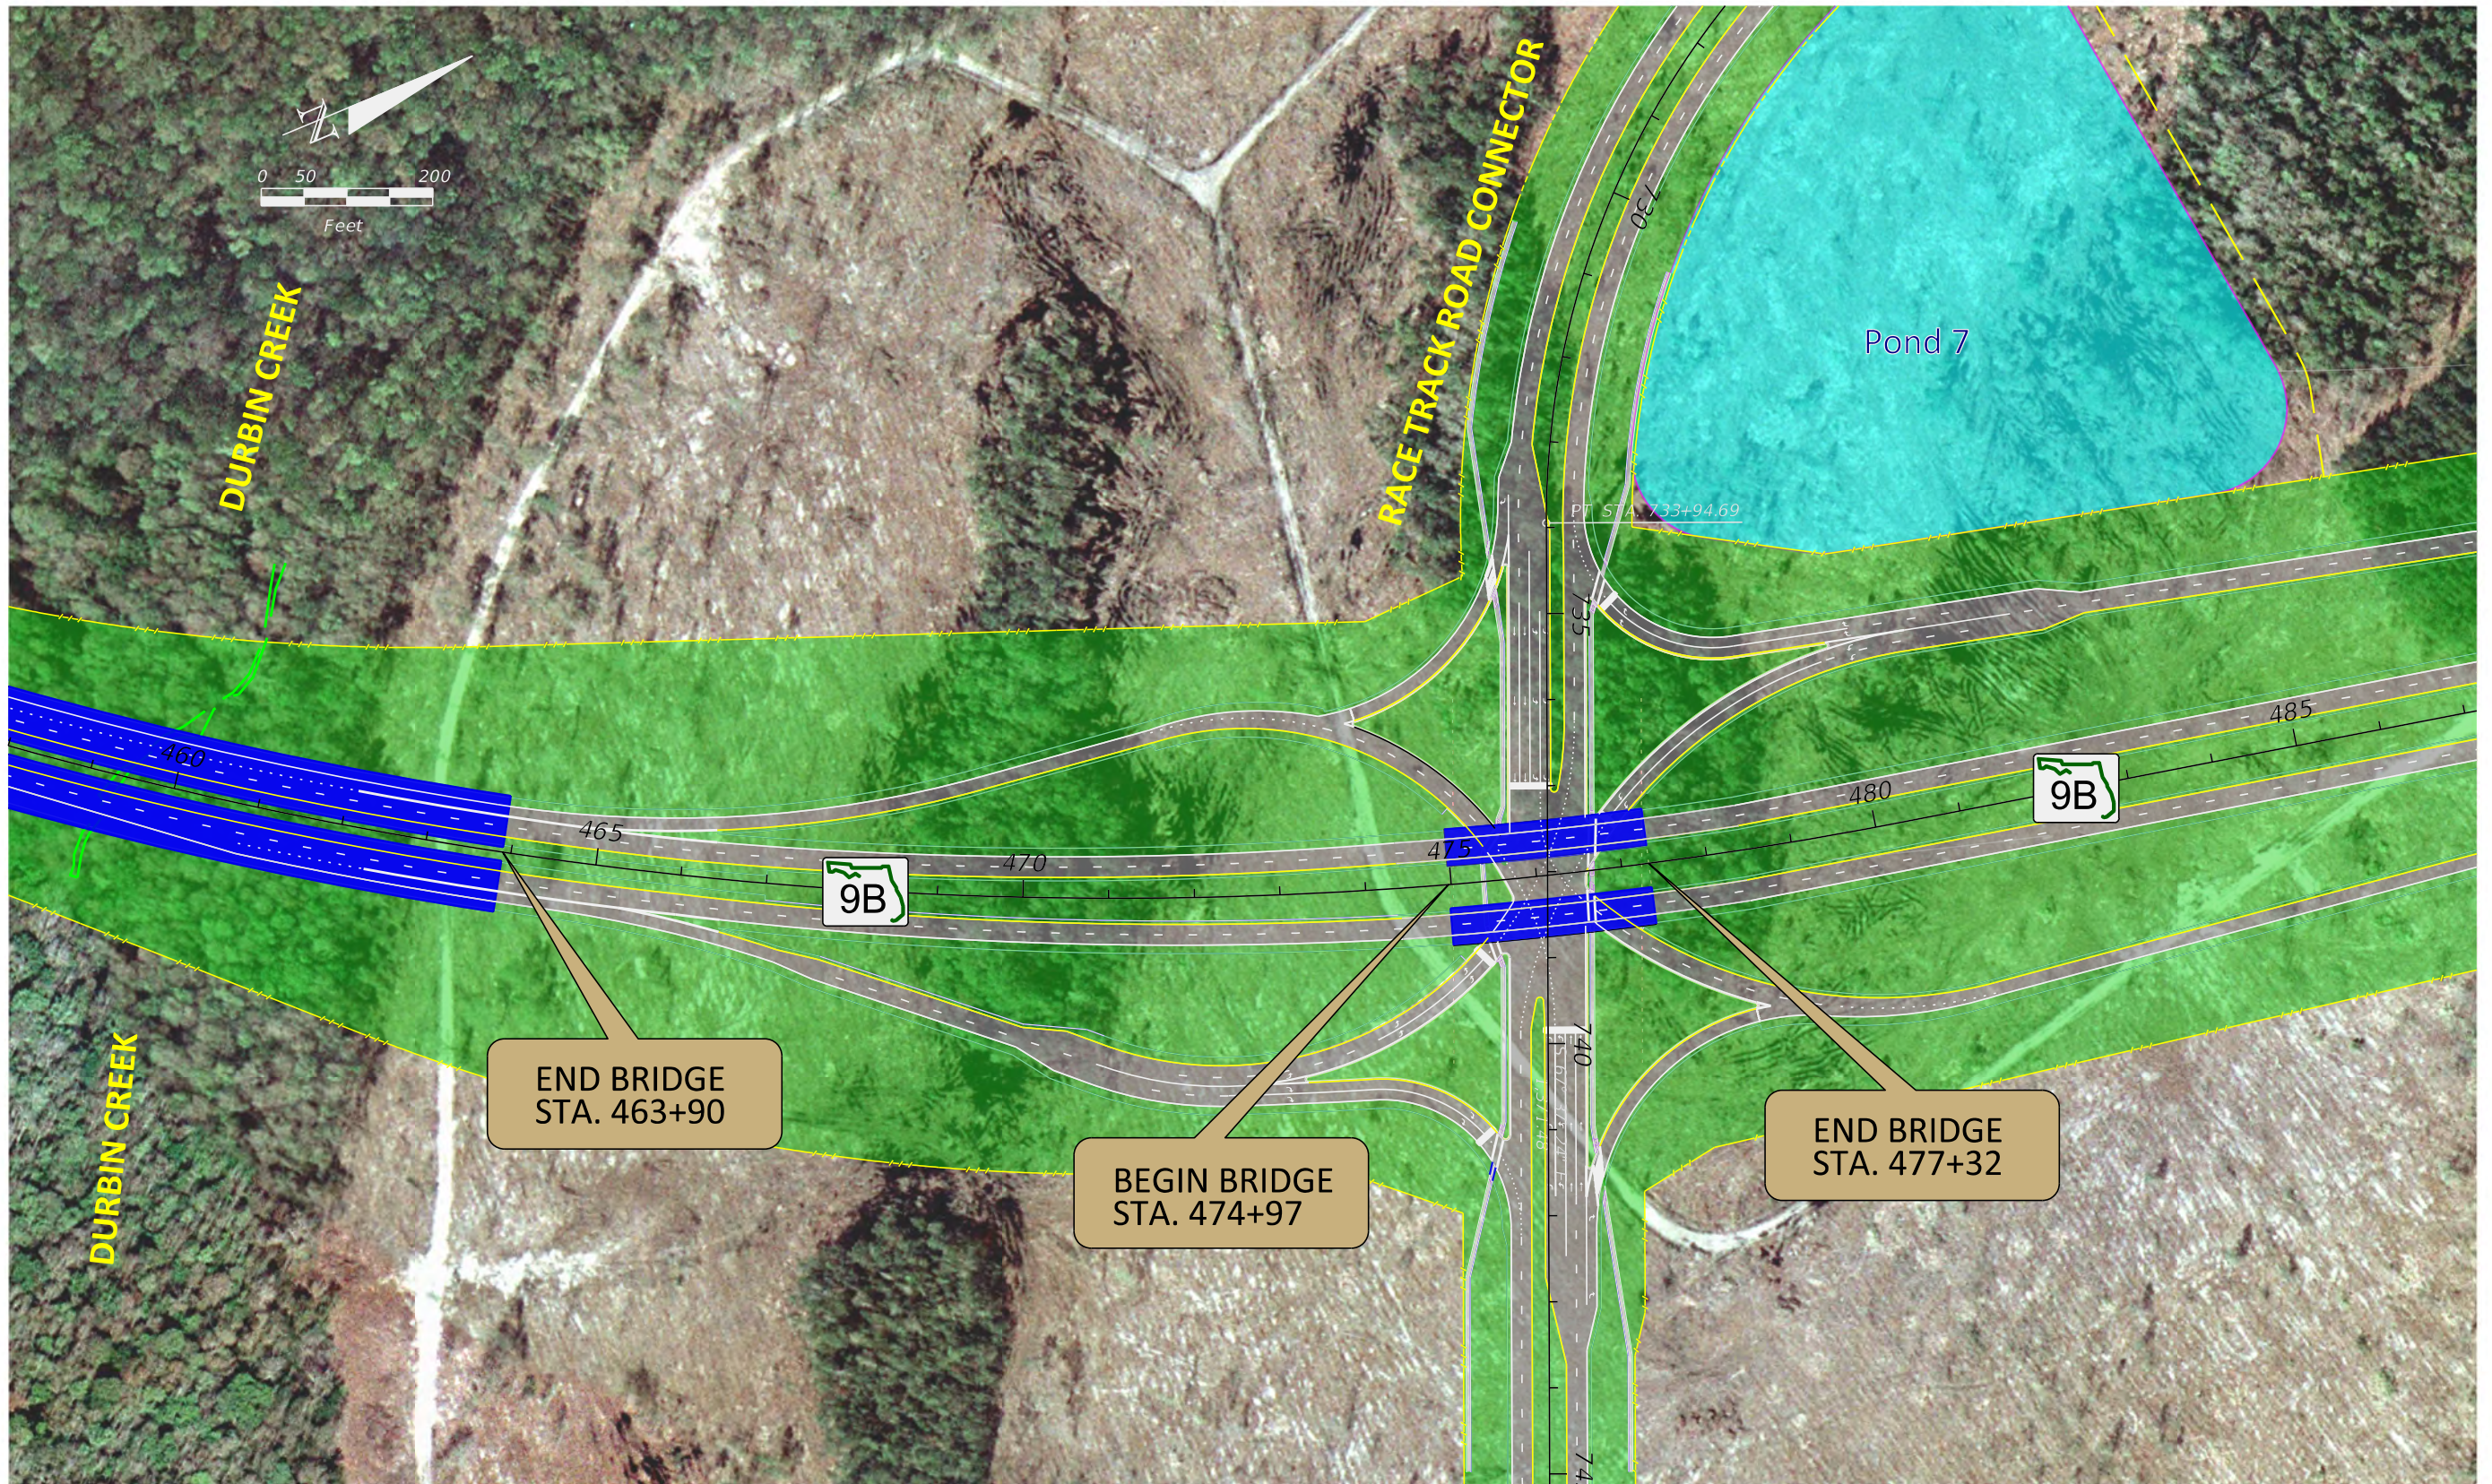


REVISIONS			
DATE	DESCRIPTION	DATE	DESCRIPTION

STATE OF FLORIDA DEPARTMENT OF TRANSPORTATION		
ROAD NO.	COUNTY	FINANCIAL PROJECT ID
9B	ST. JOHNS	431418-2-22-01

<b>PUBLIC EXHIBIT</b> <b>SR 9B</b>	SHEET NO. <b>4</b>
---------------------------------------	--------------------------



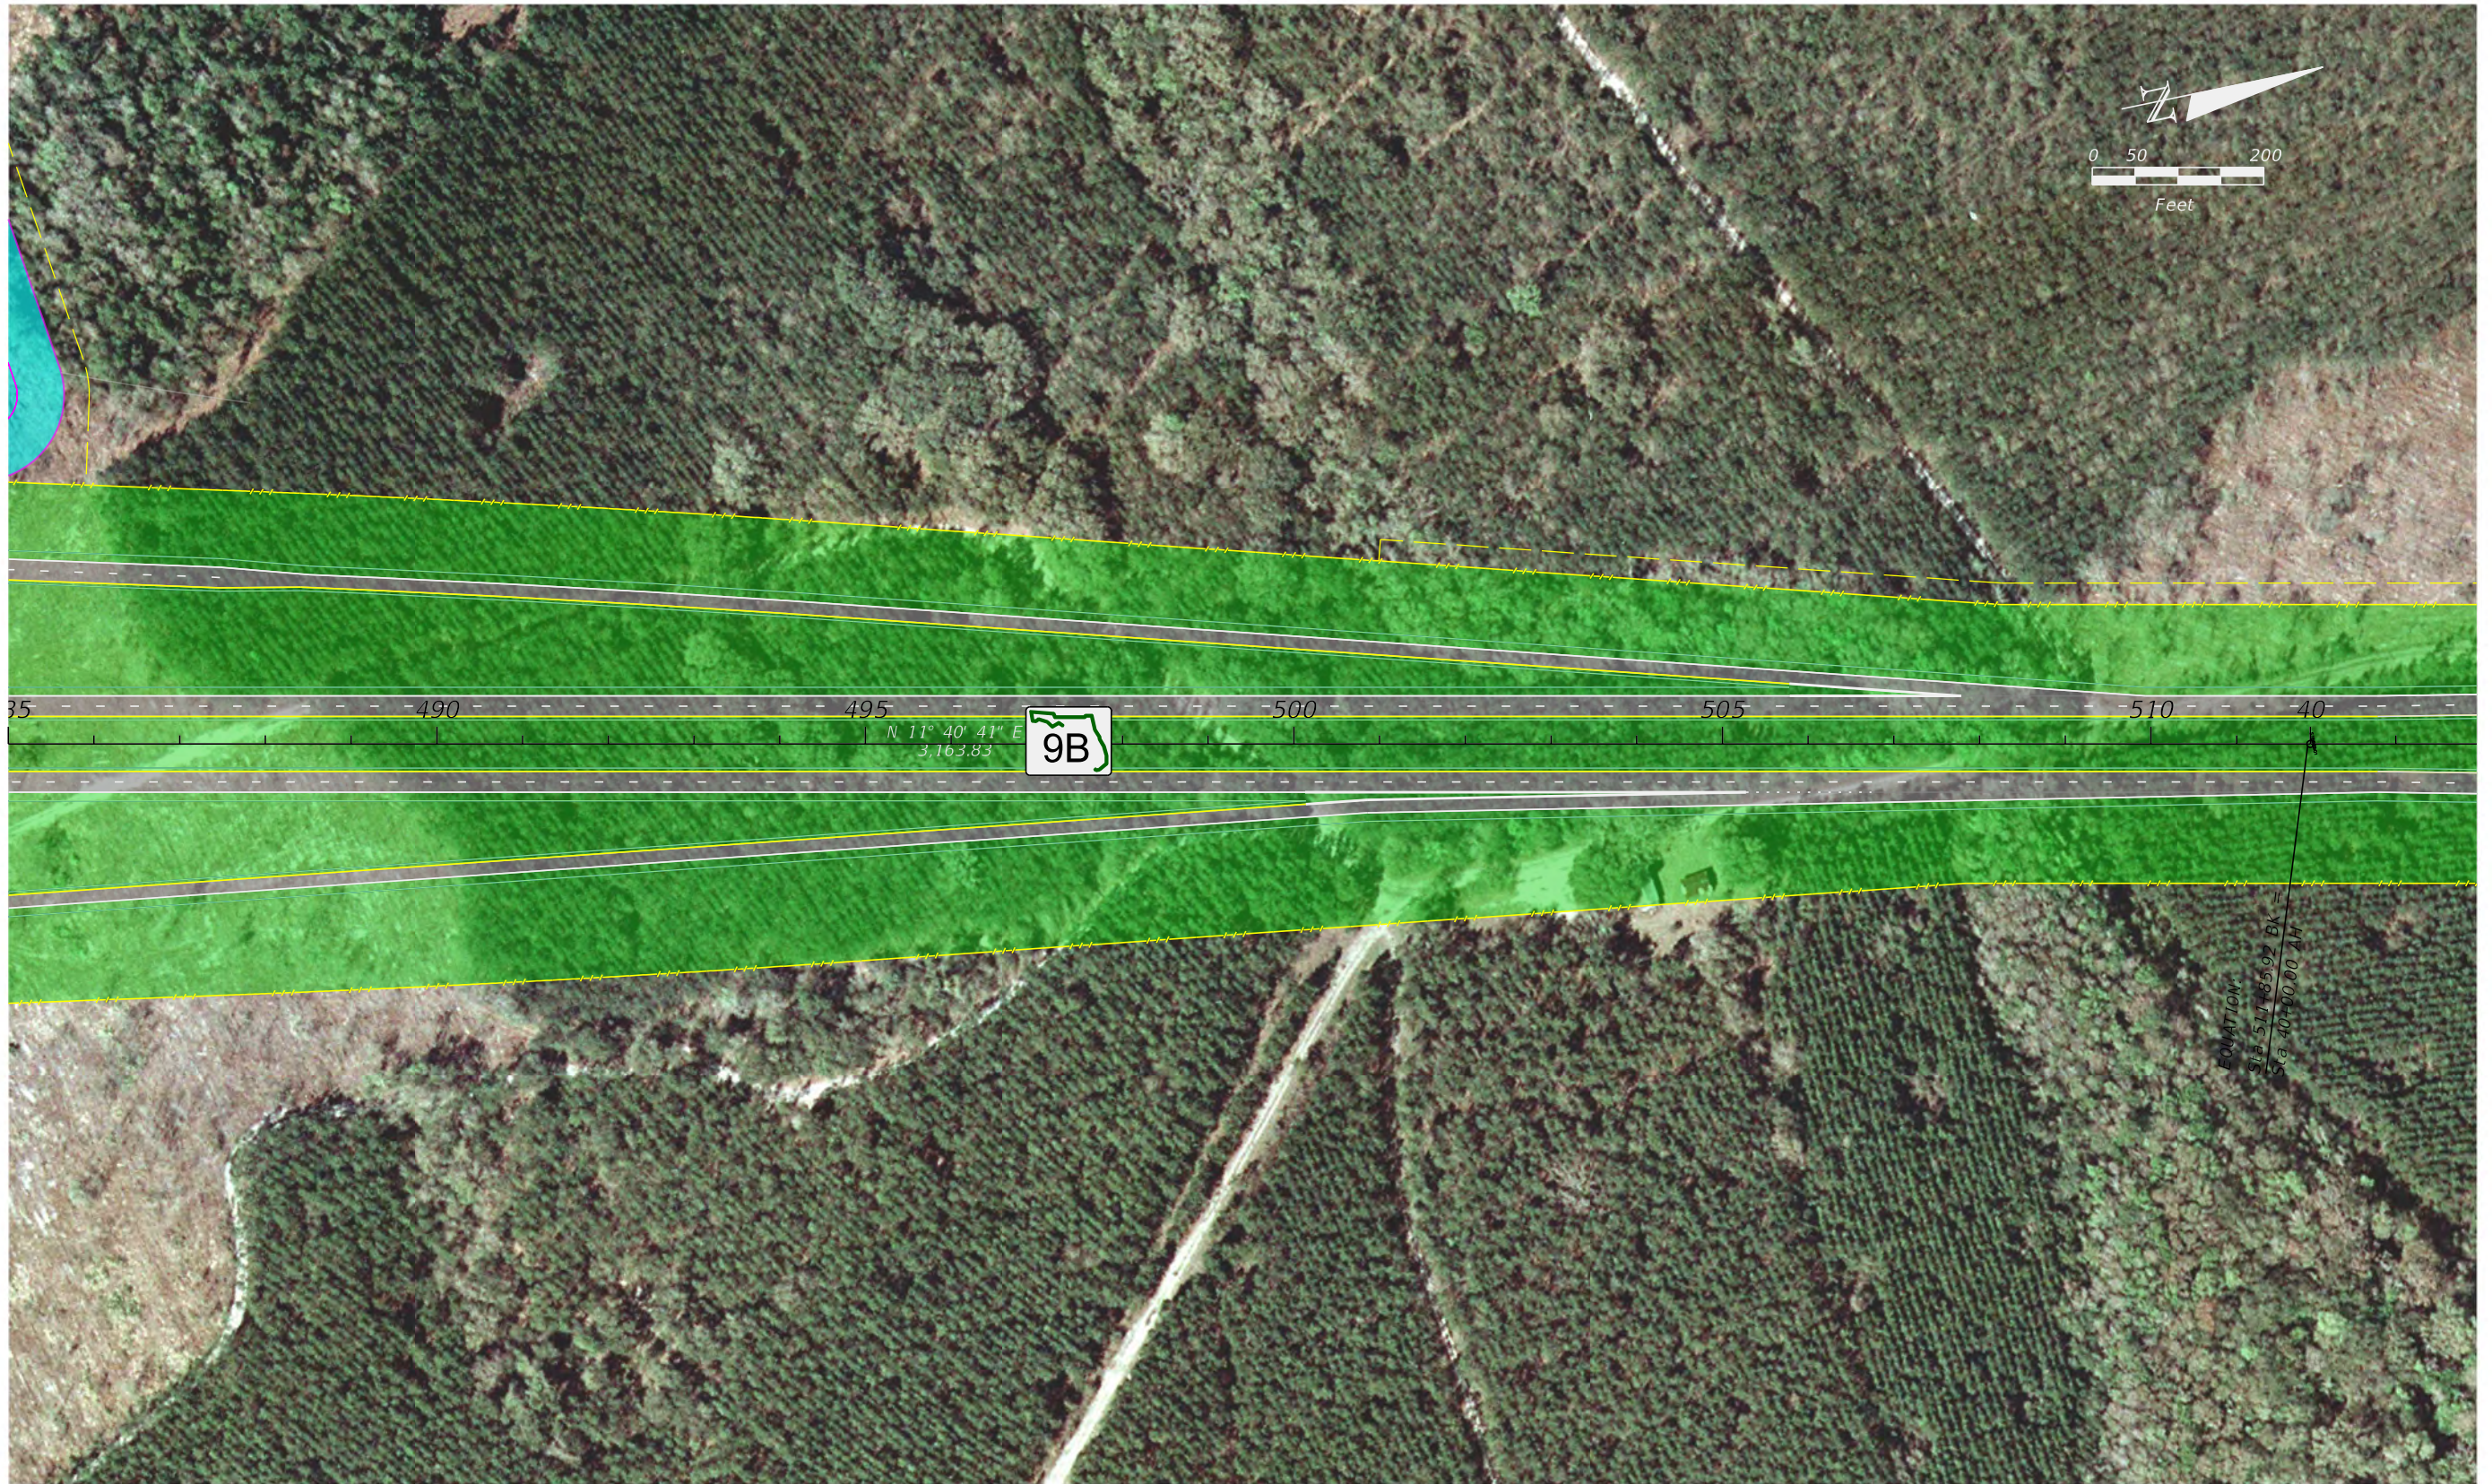


REVISIONS			
DATE	DESCRIPTION	DATE	DESCRIPTION

STATE OF FLORIDA DEPARTMENT OF TRANSPORTATION		
ROAD NO.	COUNTY	FINANCIAL PROJECT ID
9B	ST. JOHNS	431418-2-22-01

**PUBLIC EXHIBIT**  
**SR 9B**

SHEET NO.  
5



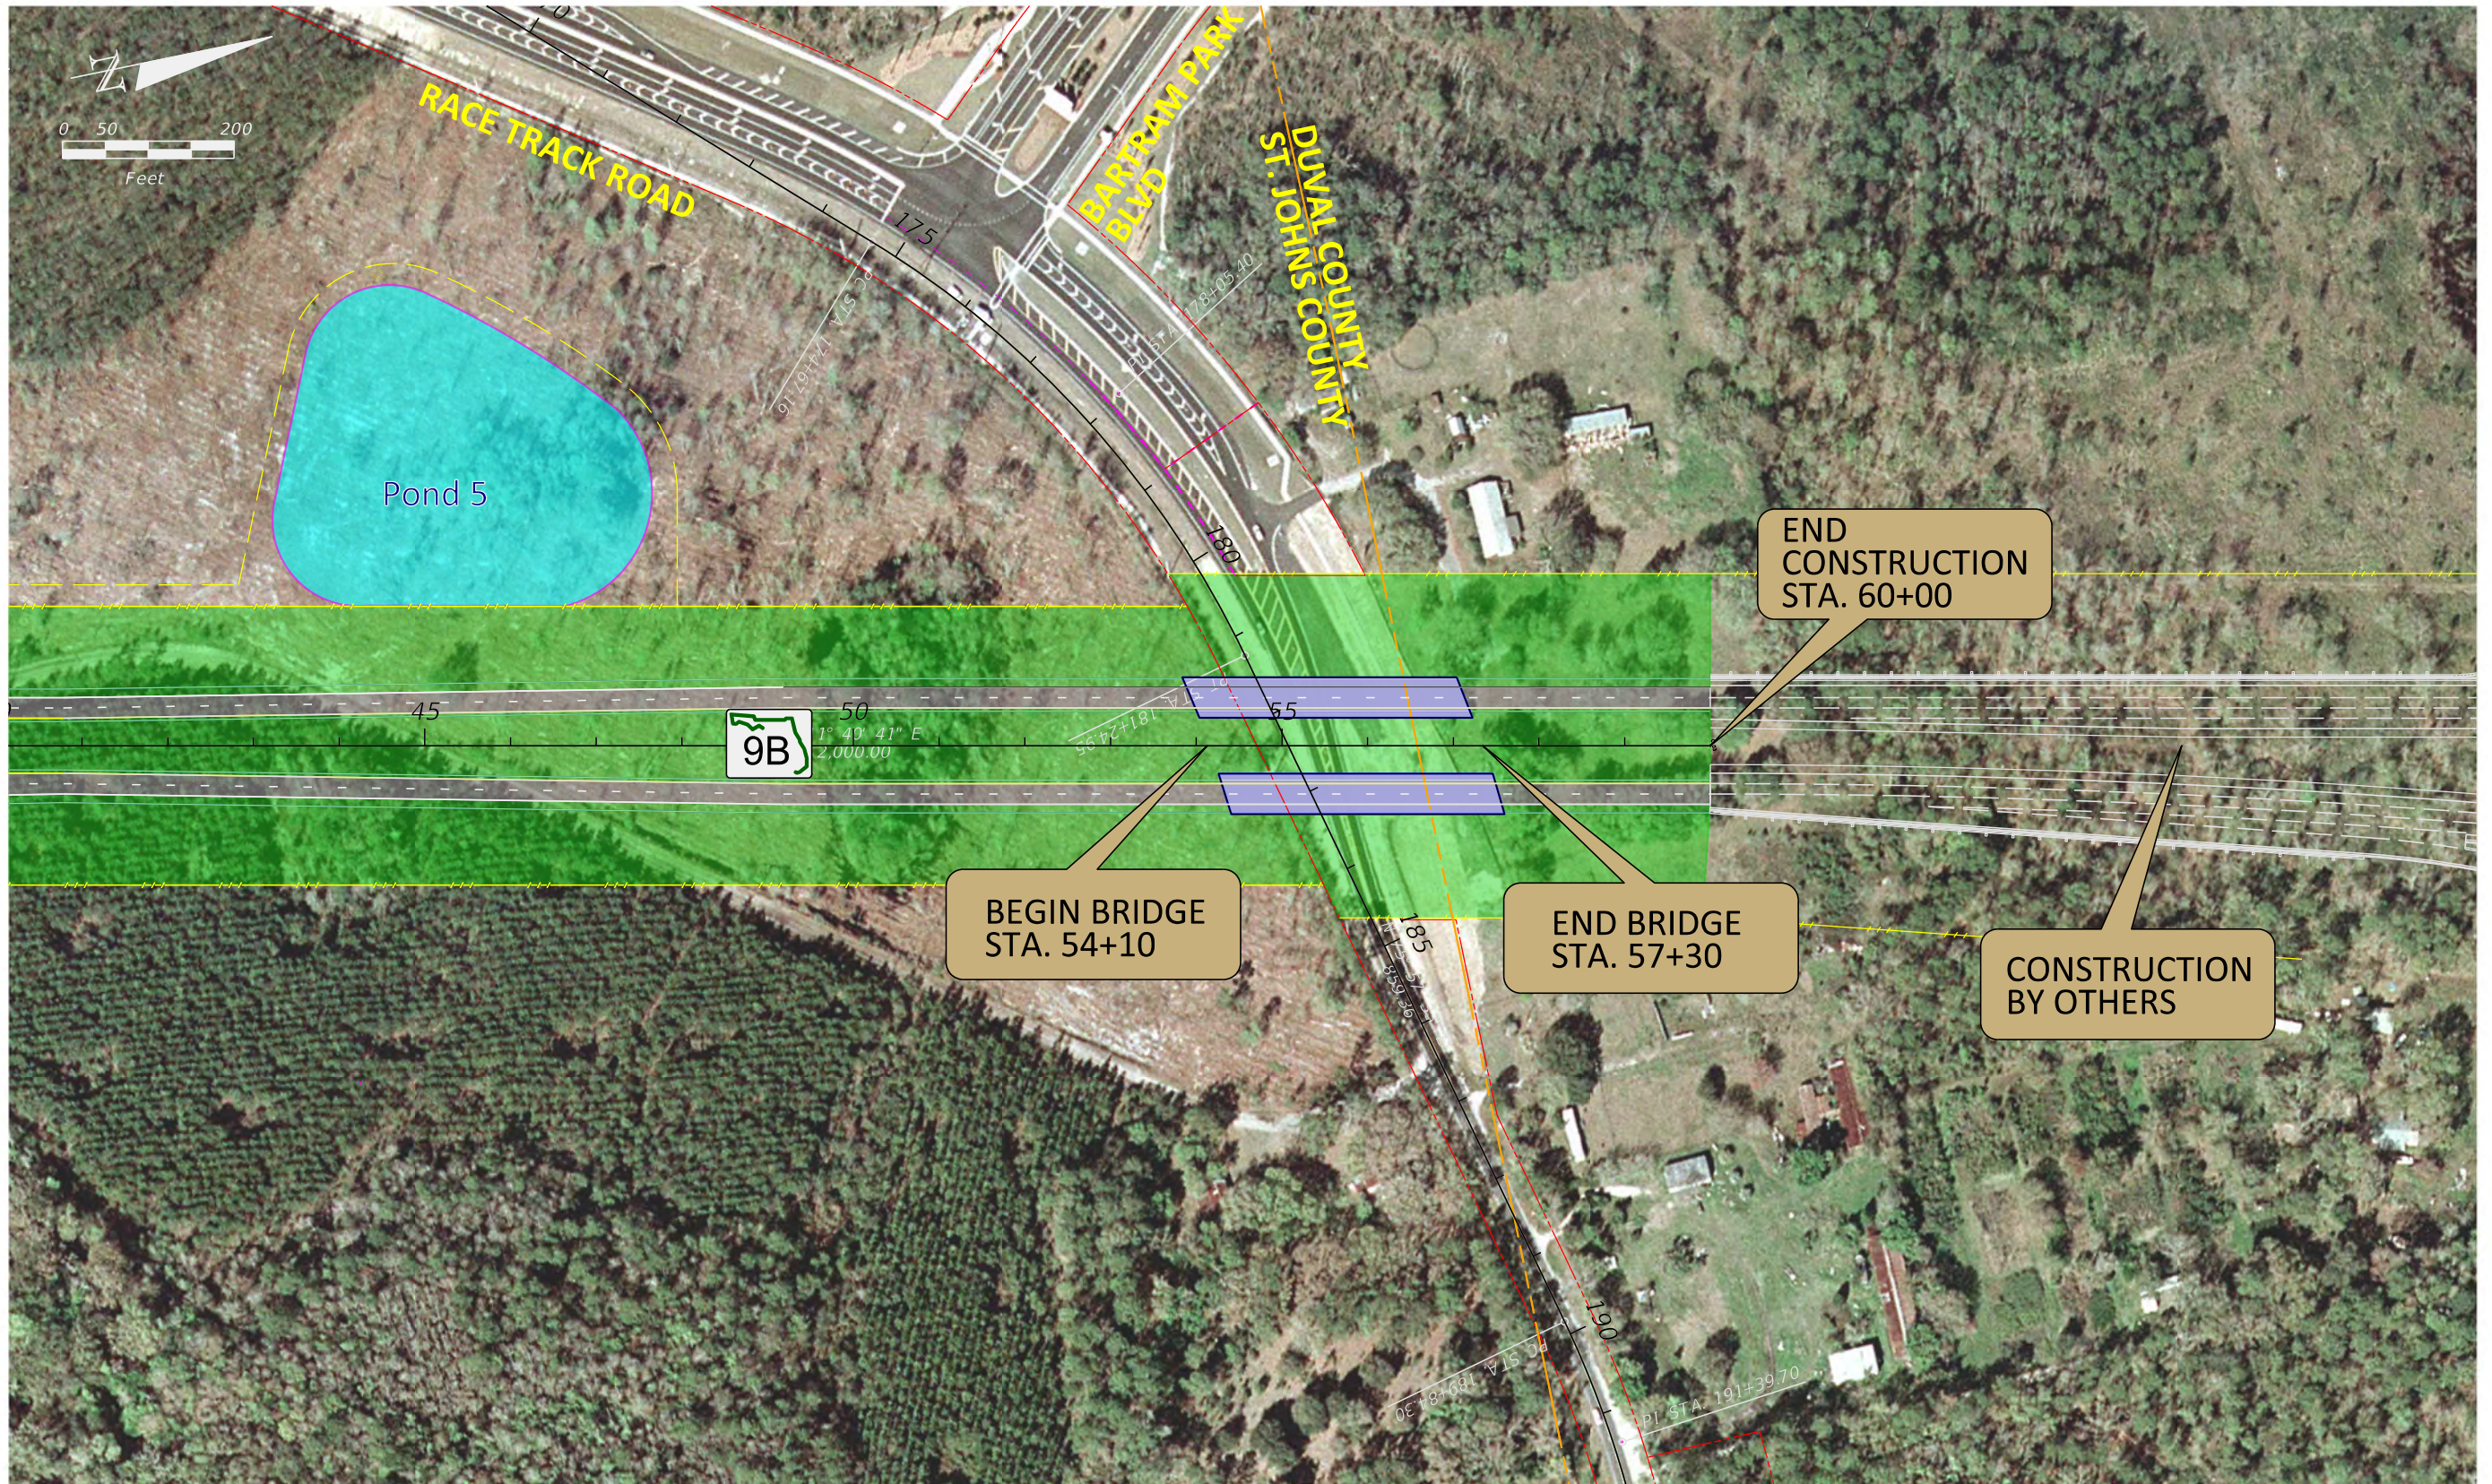


REVISIONS			
DATE	DESCRIPTION	DATE	DESCRIPTION

STATE OF FLORIDA DEPARTMENT OF TRANSPORTATION		
ROAD NO.	COUNTY	FINANCIAL PROJECT ID
9B	ST. JOHNS	431418-2-22-01

<b>PUBLIC EXHIBIT</b> <b>SR 9B</b>	SHEET NO. <b>6</b>
---------------------------------------	-----------------------



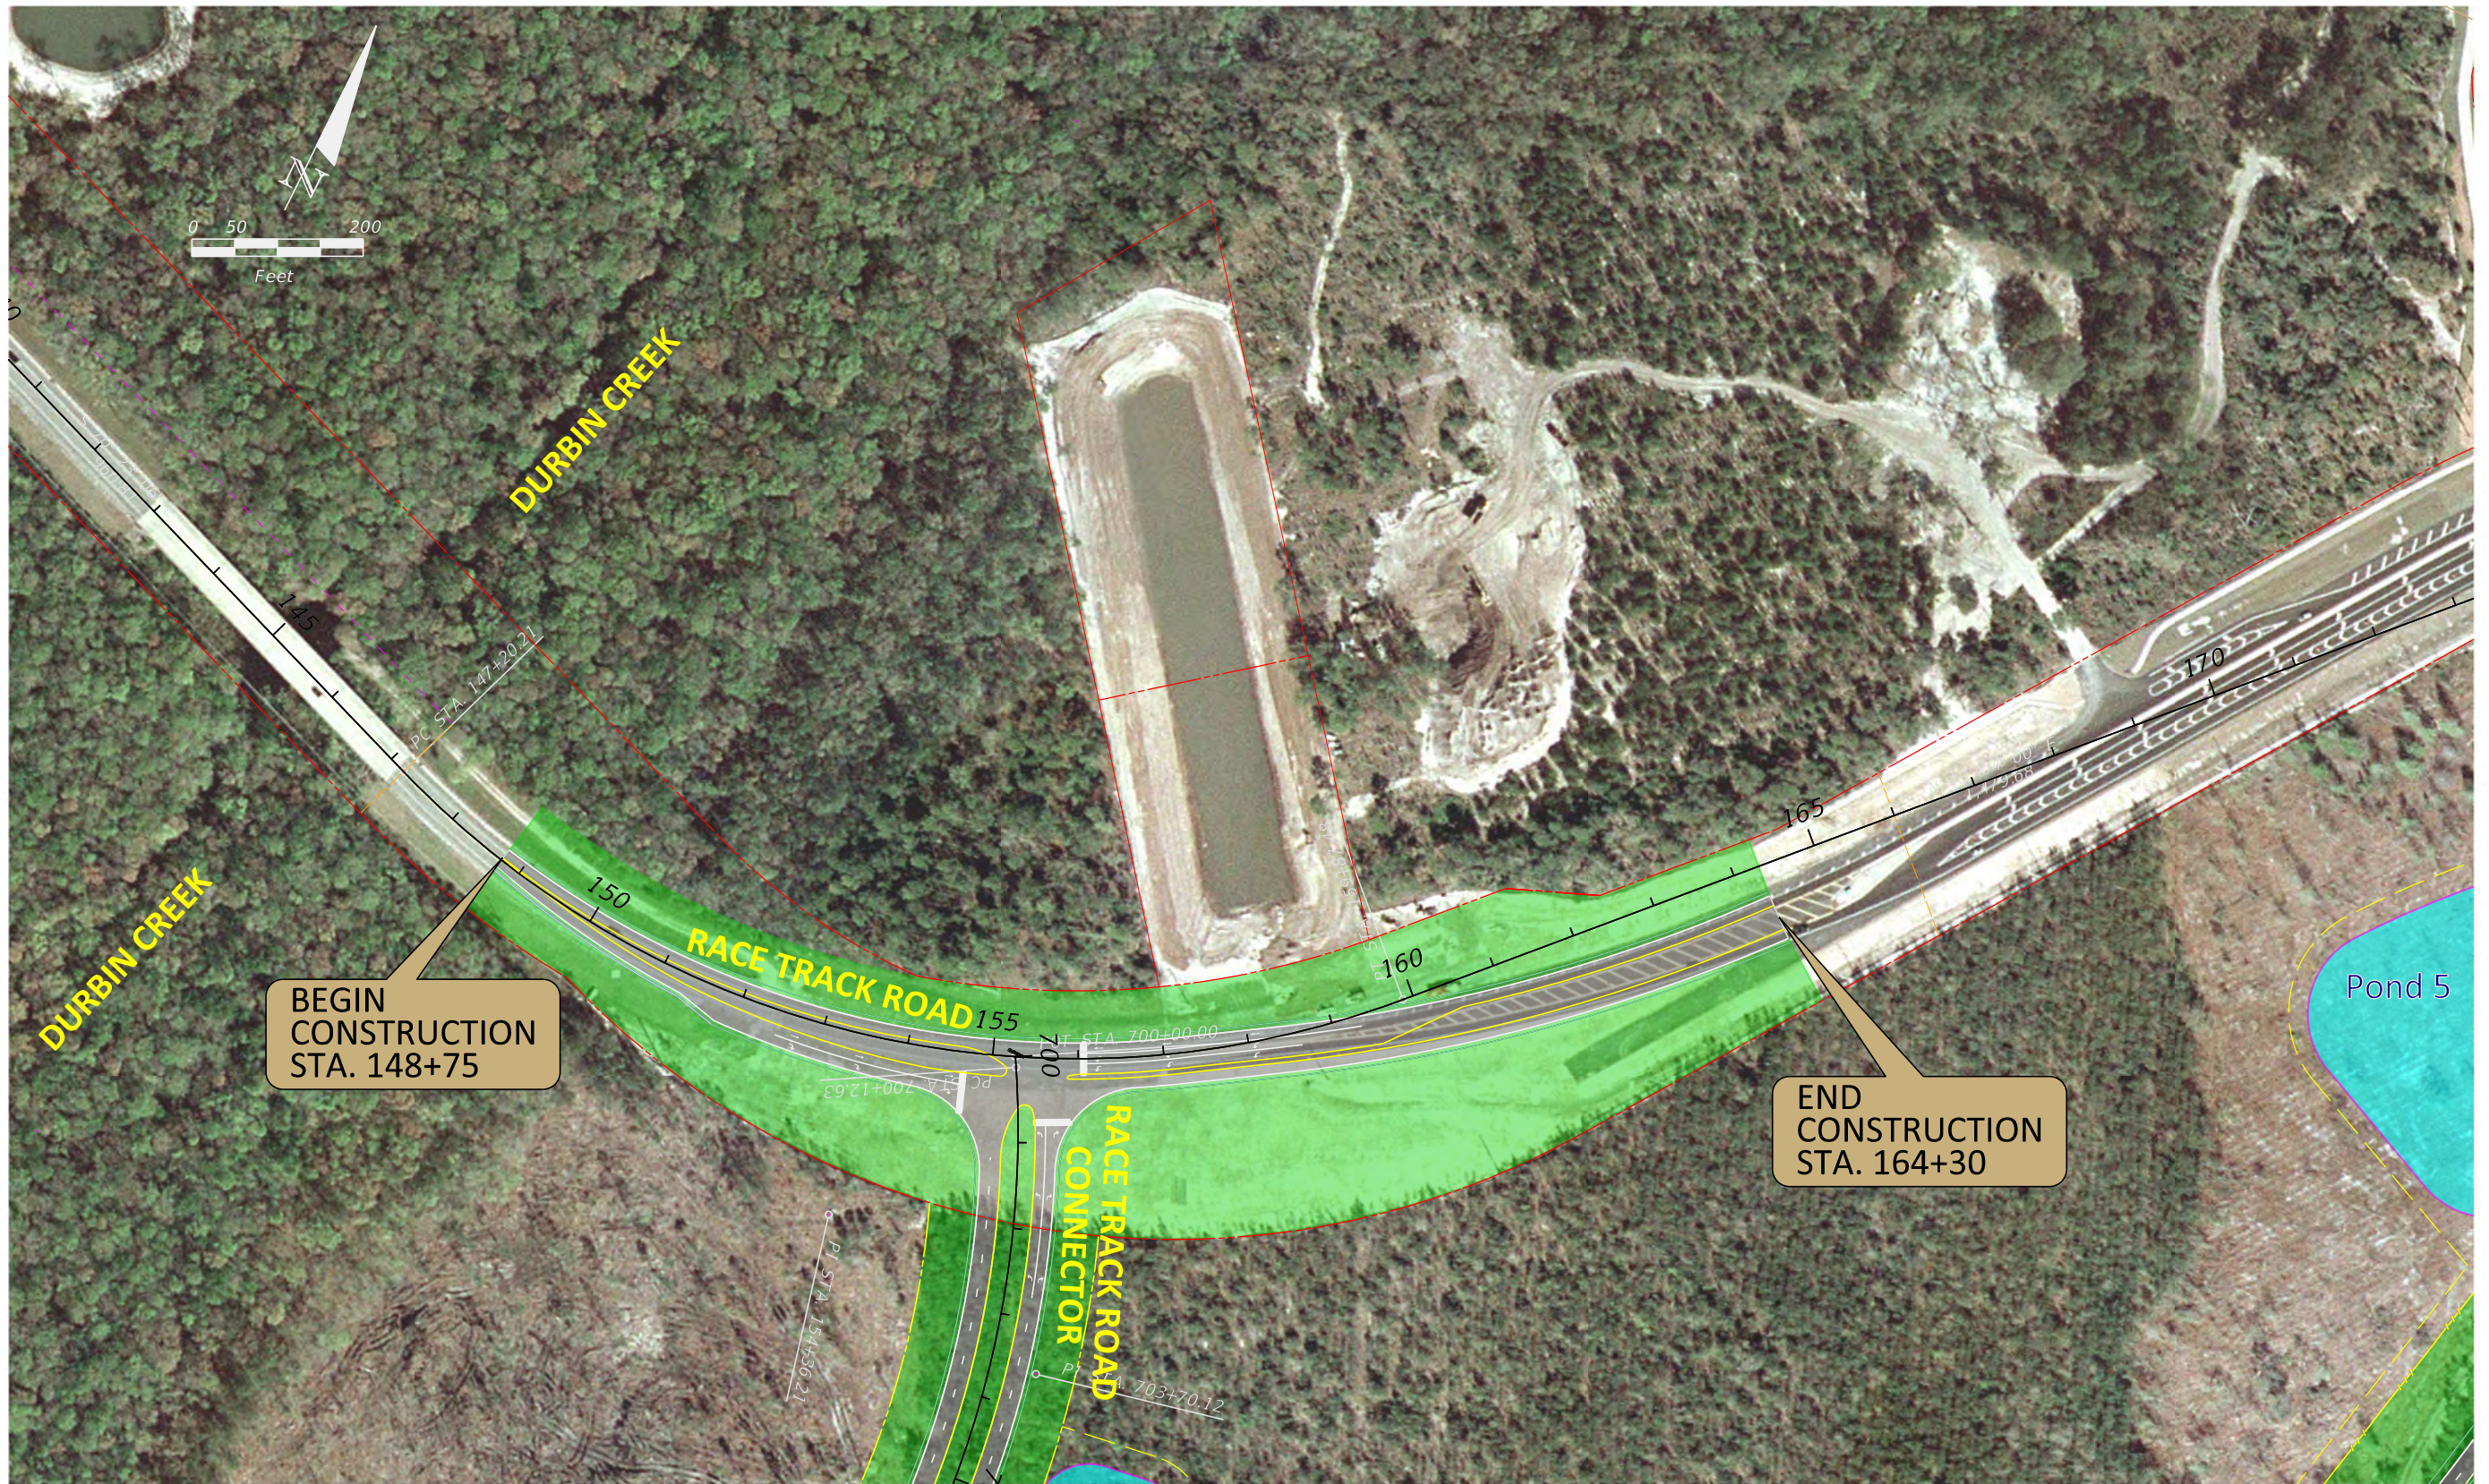


REVISIONS			
DATE	DESCRIPTION	DATE	DESCRIPTION

STATE OF FLORIDA DEPARTMENT OF TRANSPORTATION		
ROAD NO.	COUNTY	FINANCIAL PROJECT ID
9B	ST. JOHNS	431418-2-22-01

<b>PUBLIC EXHIBIT</b> <b>RACE TRACK ROAD</b>	SHEET NO. <b>7</b>
---	--------------------------



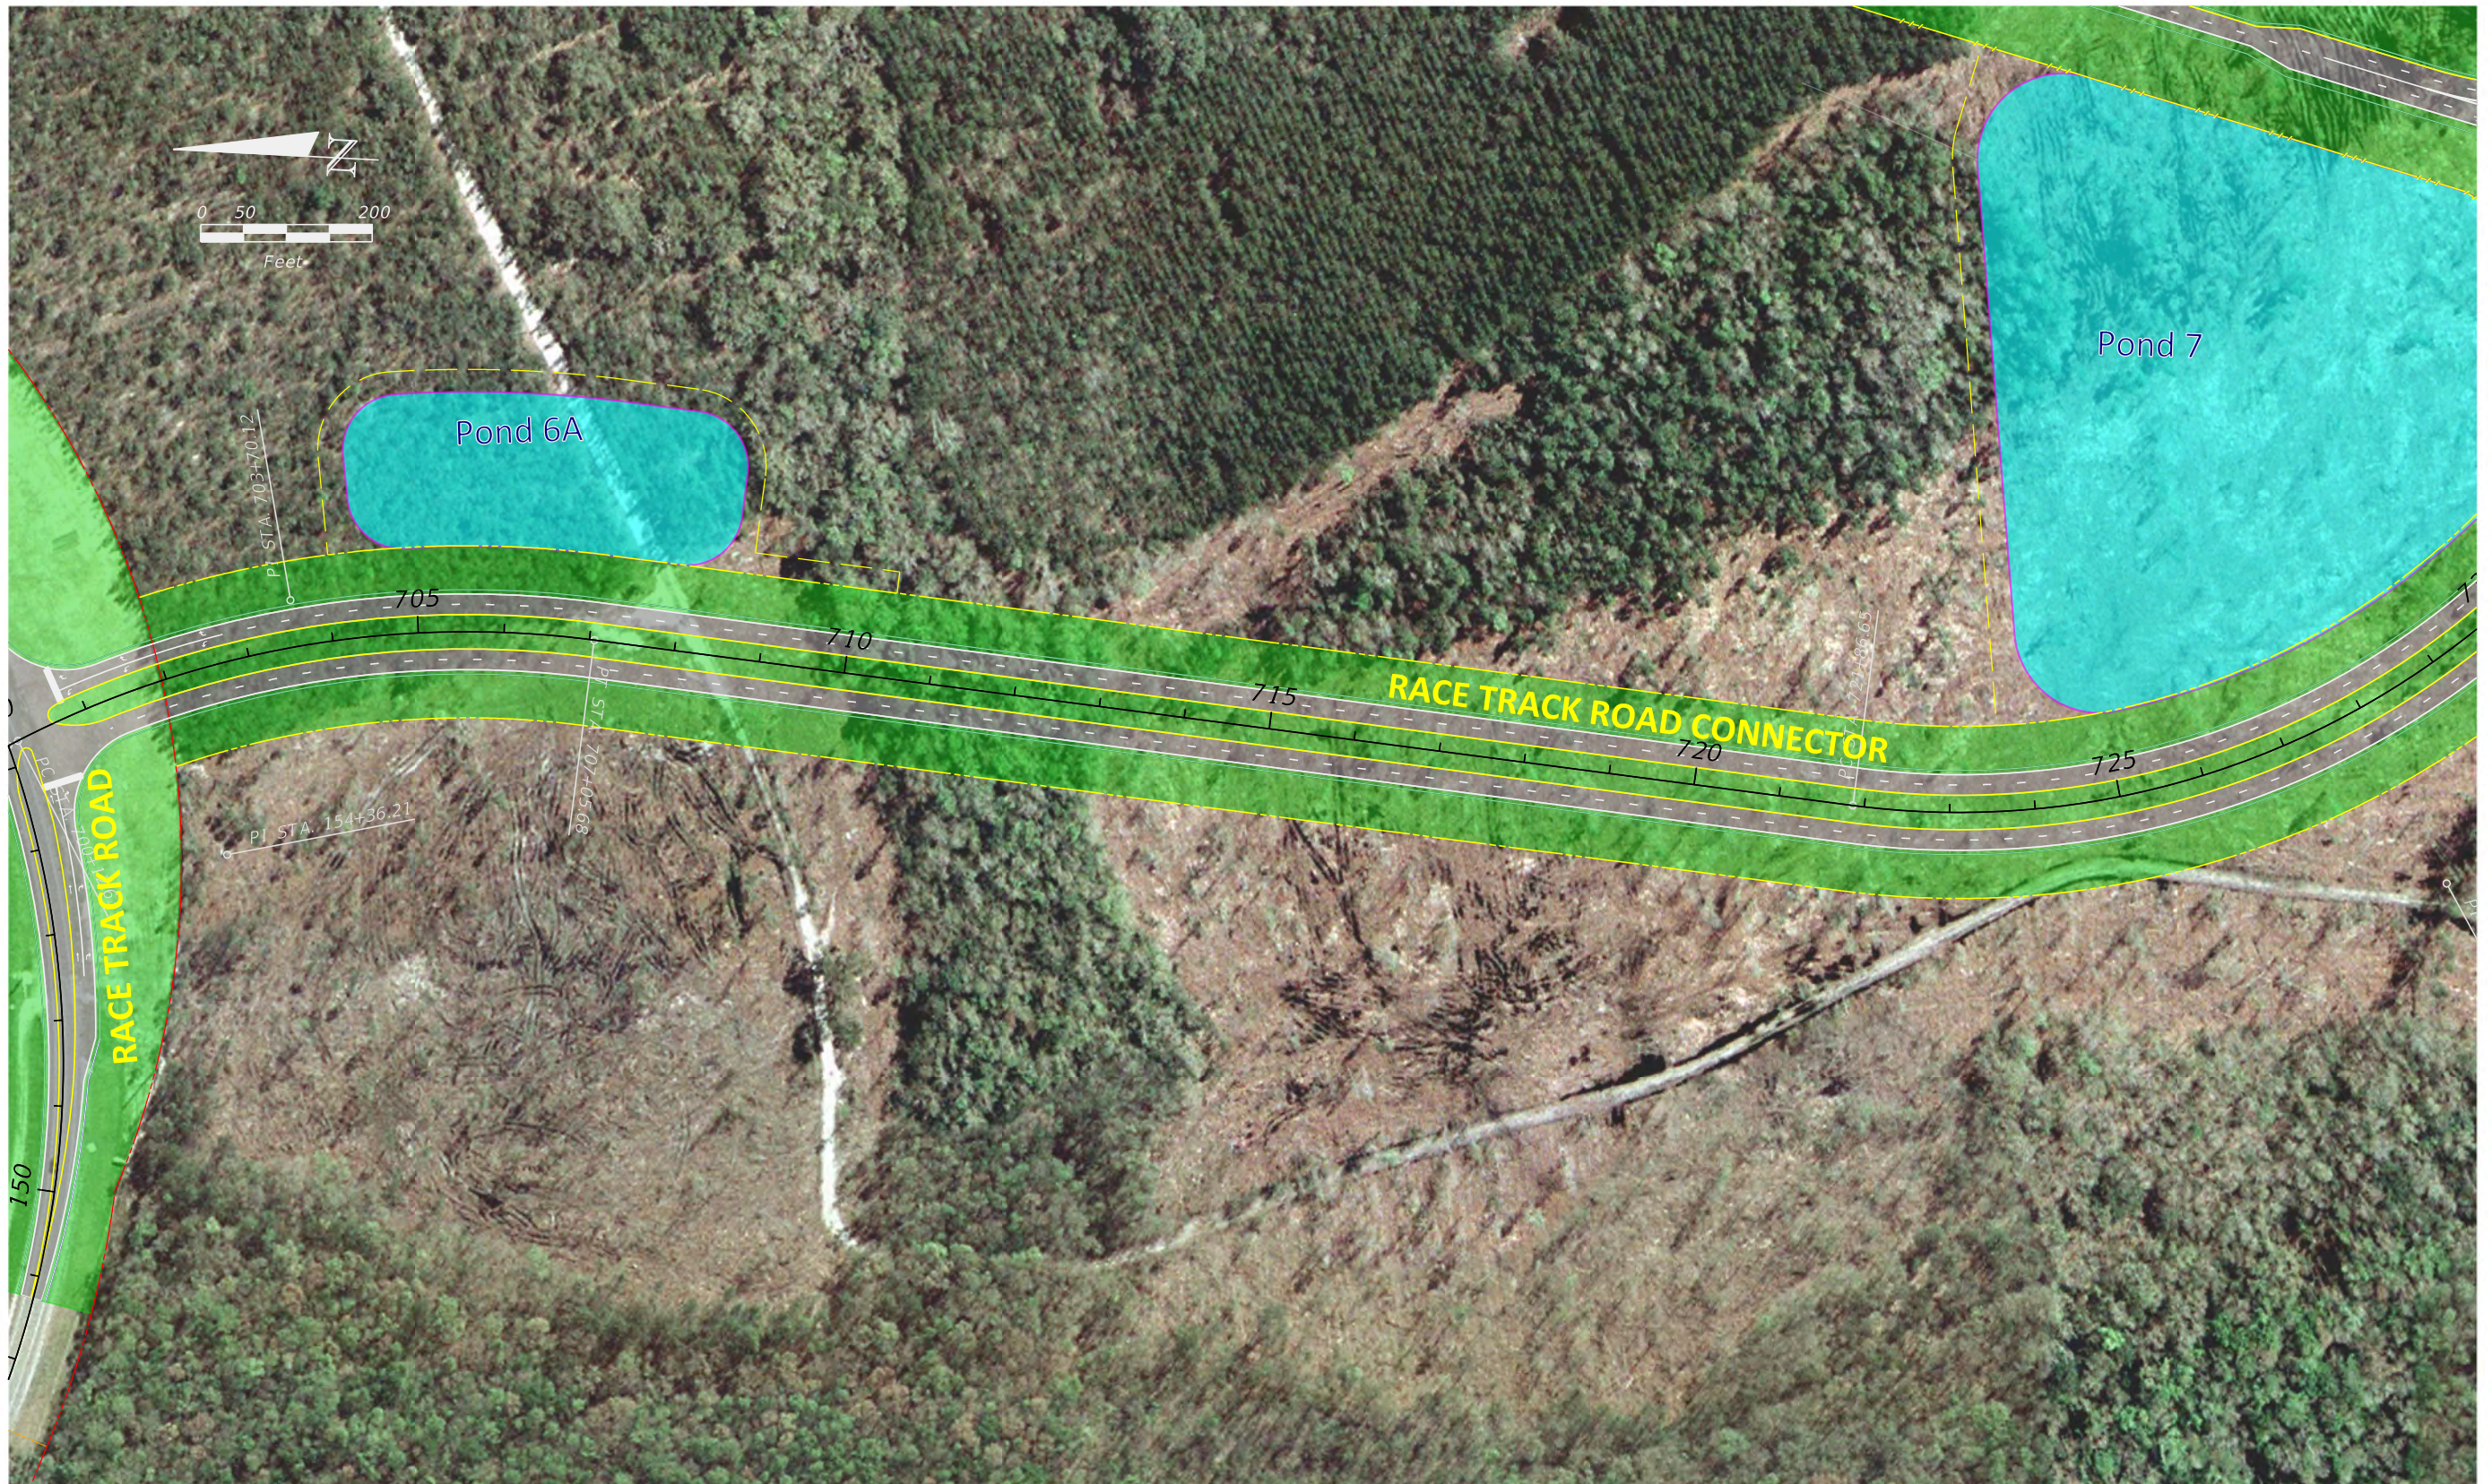


REVISIONS			
DATE	DESCRIPTION	DATE	DESCRIPTION

STATE OF FLORIDA DEPARTMENT OF TRANSPORTATION		
ROAD NO.	COUNTY	FINANCIAL PROJECT ID
9B	ST. JOHNS	431418-2-22-01

<b>PUBLIC EXHIBIT</b> <b>RACE TRACK RD CONNECTOR</b>
---

SHEET NO.
8



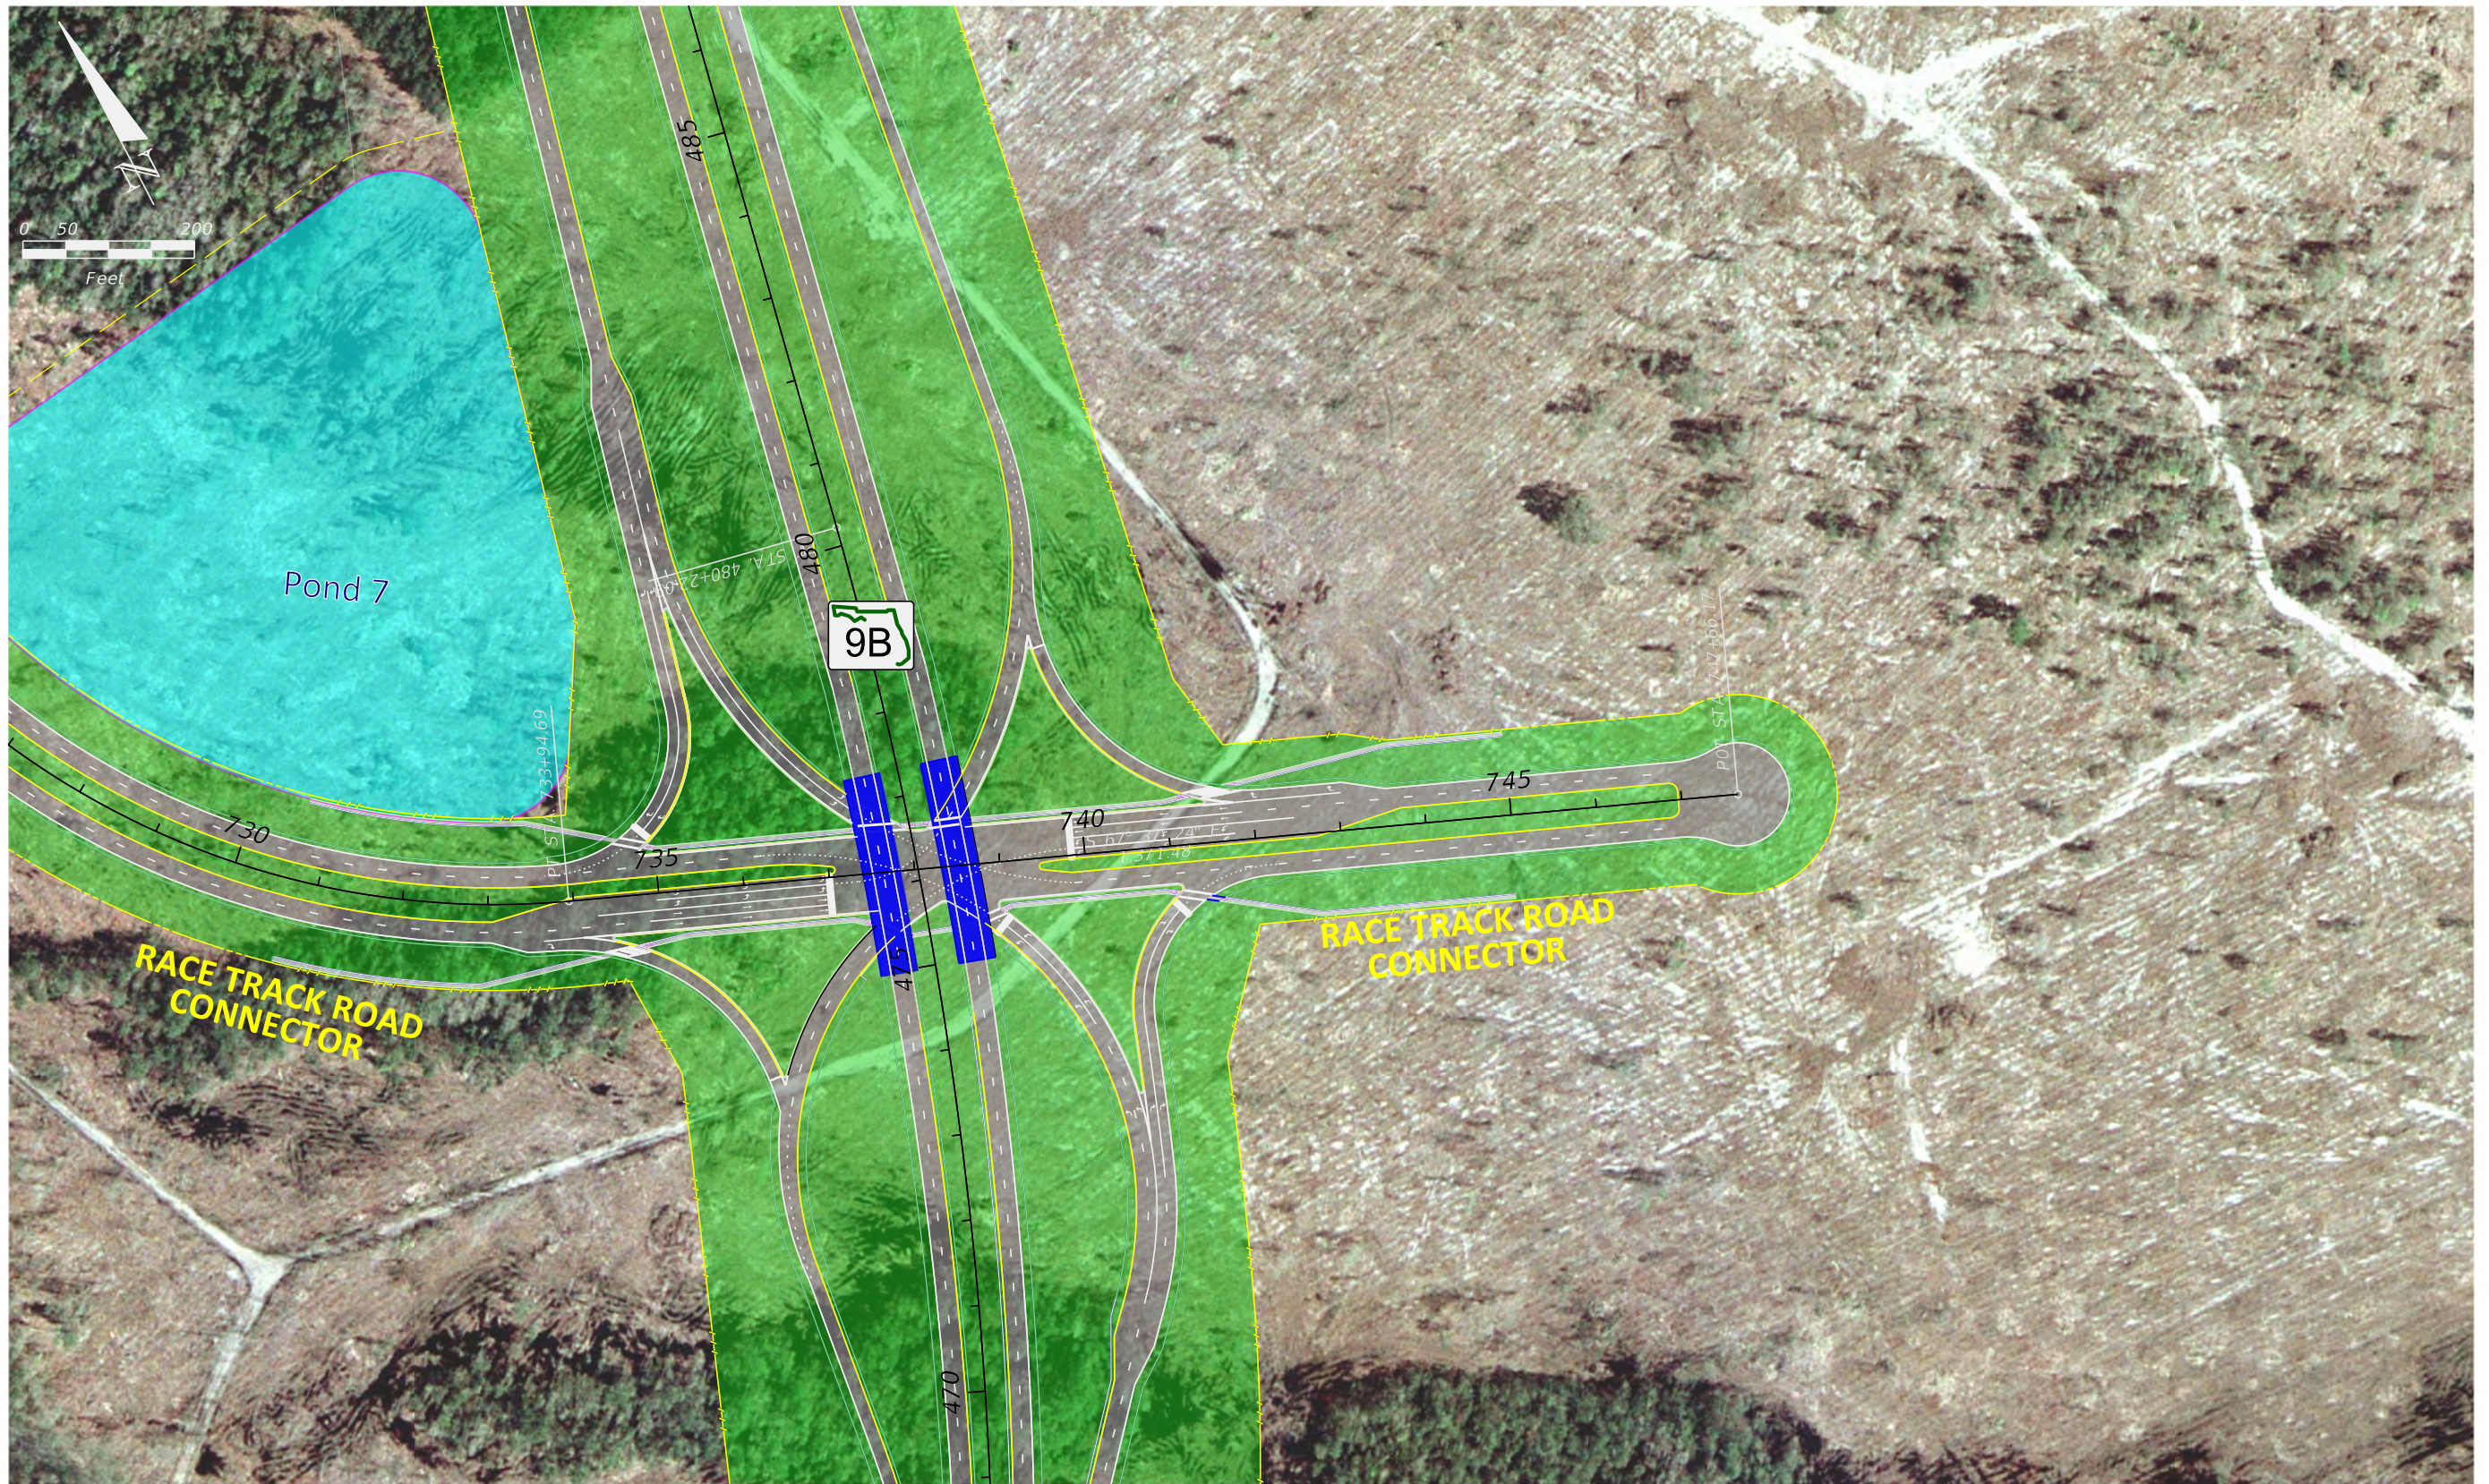

REVISIONS			
DATE	DESCRIPTION	DATE	DESCRIPTION

STATE OF FLORIDA DEPARTMENT OF TRANSPORTATION		
ROAD NO.	COUNTY	FINANCIAL PROJECT ID
9B	ST. JOHNS	431418-2-22-01

PUBLIC EXHIBIT RACE TRACK RD CONNECTOR
---

SHEET NO.
9





REVISIONS	
DATE	DESCRIPTION

DATE	DESCRIPTION

STATE OF FLORIDA DEPARTMENT OF TRANSPORTATION		
ROAD NO.	COUNTY	FINANCIAL PROJECT ID
9B	ST. JOHNS	431418-2-22-01

PUBLIC EXHIBIT RUSSELL SAMPSON ROAD	
SHEET NO. 10	