



# WELCOME

## Hybrid Construction Open House

# WIDENING PROJECT


**I-10 Widening from I-95 to west of I-295  
Duval County, FL**

**FIN 439100-1**



Florida Department of Transportation Title VI: The Florida Department of Transportation complies with various non-discrimination laws and regulations including Title VI of the Civil Rights Act of 1964. Public participation is solicited without regard to race, color, national origin, age, sex, religion, disability or family status. Persons wishing to express concerns about Title VI may do so by contacting the following address:

**District Two**  
Florida Department of Transportation  
District Two Title VI Coordinator  
Dorothy Neal  
1109 South Marion Avenue  
Lake City, FL 32025

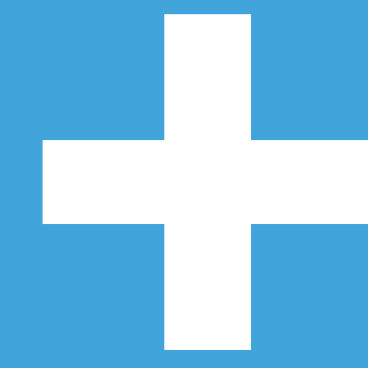

## HELP PREVENT THE SPREAD OF RESPIRATORY DISEASES LIKE COVID-19

**WEAR A MASK AND AVOID SICK PEOPLE**



**WASH YOUR HANDS FOR AT LEAST 20 SECONDS WITH SOAP AND WATER**



# ABOUT THE PROJECT

I-10 from I-295 to I-95 is being widened to improve traffic flow, safety and increase capacity. When complete, I-10 will feature up to ten lanes between I-295 and I-95. Traffic volume along I-10 is expected to increase significantly over the next two decades and widening the road will alleviate traffic issues in years ahead. The project began in summer 2020 and is expected to be completed in early 2025 (barring unforeseen circumstances) at a cost of \$176 million. Superior Construction/WGI are the design-build team.

## Bridge Widening at 19 Locations



## Adding two general purpose lanes both directions




## Constructing Sound Barriers



## Drainage Improvements



## Safety Improvements such as updated barrier wall

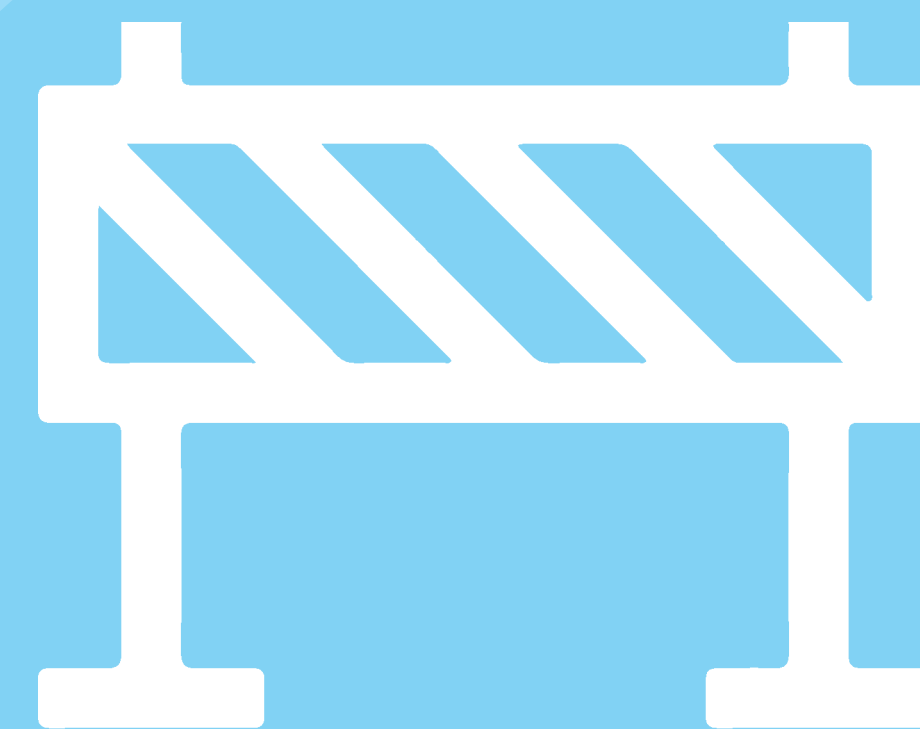

## Reconfigured exits to reduce weaving







## FLORIDA DEPARTMENT OF TRANSPORTATION

# TITLE VI

The Florida Department of Transportation complies with various non-discrimination laws and regulations including Title VI of the Civil Rights Act of 1964.

Public participation is solicited without regard to race, color, national origin, age, sex, religion, disability or family status.

Persons wishing to express concerns about Title VI may do so by contacting

### **DISTRICT TWO**

Florida Department of Transportation  
District Two Title VI Coordinator

#### **Dorothy Neal**

1109 South Marion Avenue

Lake City, FL 32025

(386) 758-3767

[Dorothy.Neal@dot.state.fl.us](mailto:Dorothy.Neal@dot.state.fl.us)

### **TALLAHASSEE OFFICE**

Florida Department of Transportation  
Statewide Title VI Coordinator

#### **Jacqueline Paramore**

605 Suwannee Street, MS 65

Tallahassee, FL 32399-0450

(850) 414-4753

[Jacqueline.Paramore@dot.state.fl.us](mailto:Jacqueline.Paramore@dot.state.fl.us)

All inquiries or complaints will be handled according to FDOT procedure and in a prompt and courteous manner.




# **CLICK HERE TO LEAVE A COMMENT**

Your comment is important.

Please fill out the online comment form available here and become part of the project record.



**I-10 Widening Project - Duval County, Florida**




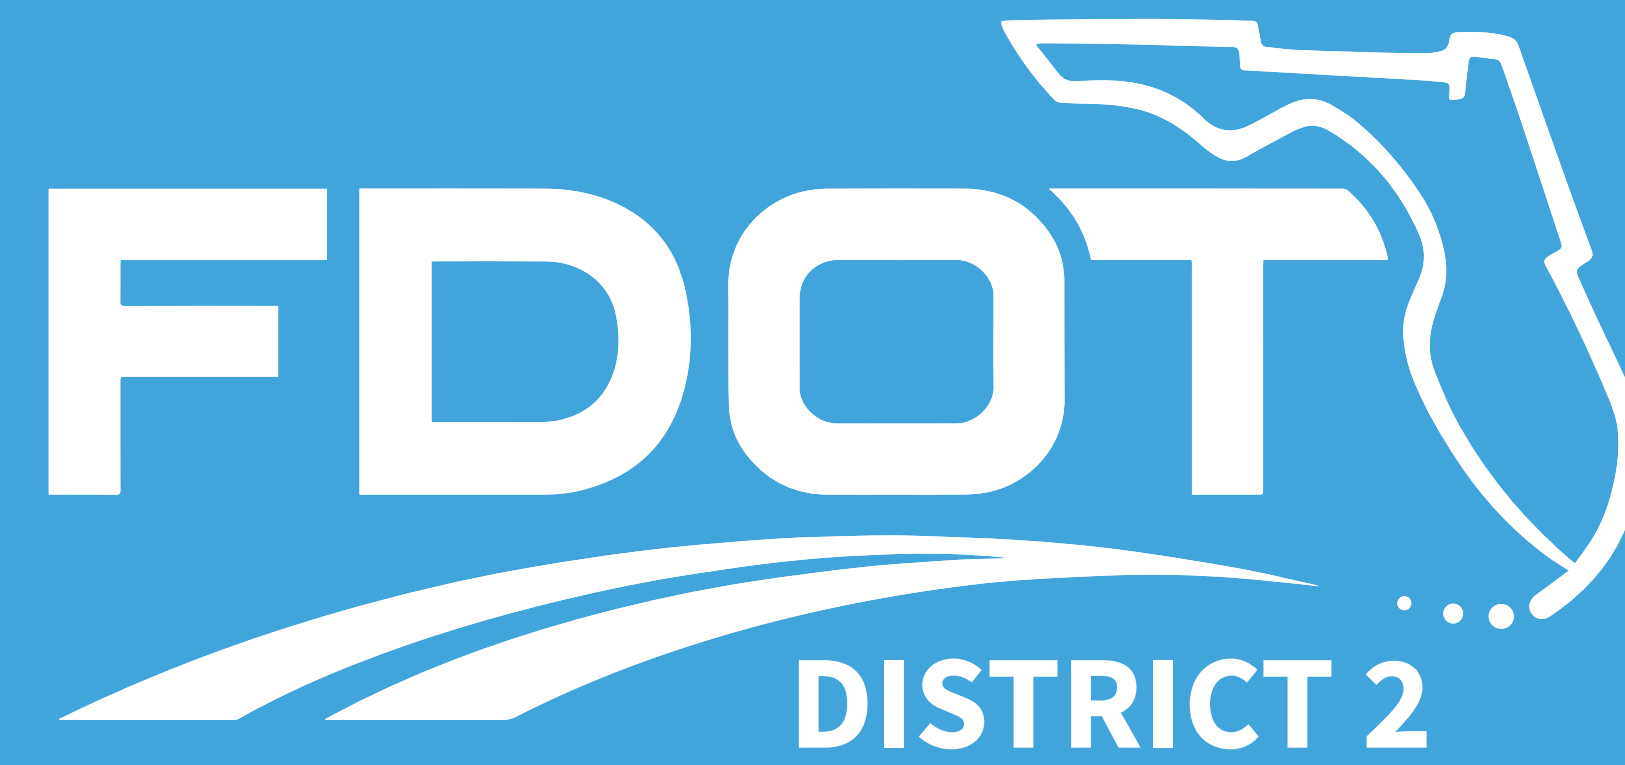


# SOCIAL DISTANCING

6




Feet Apart

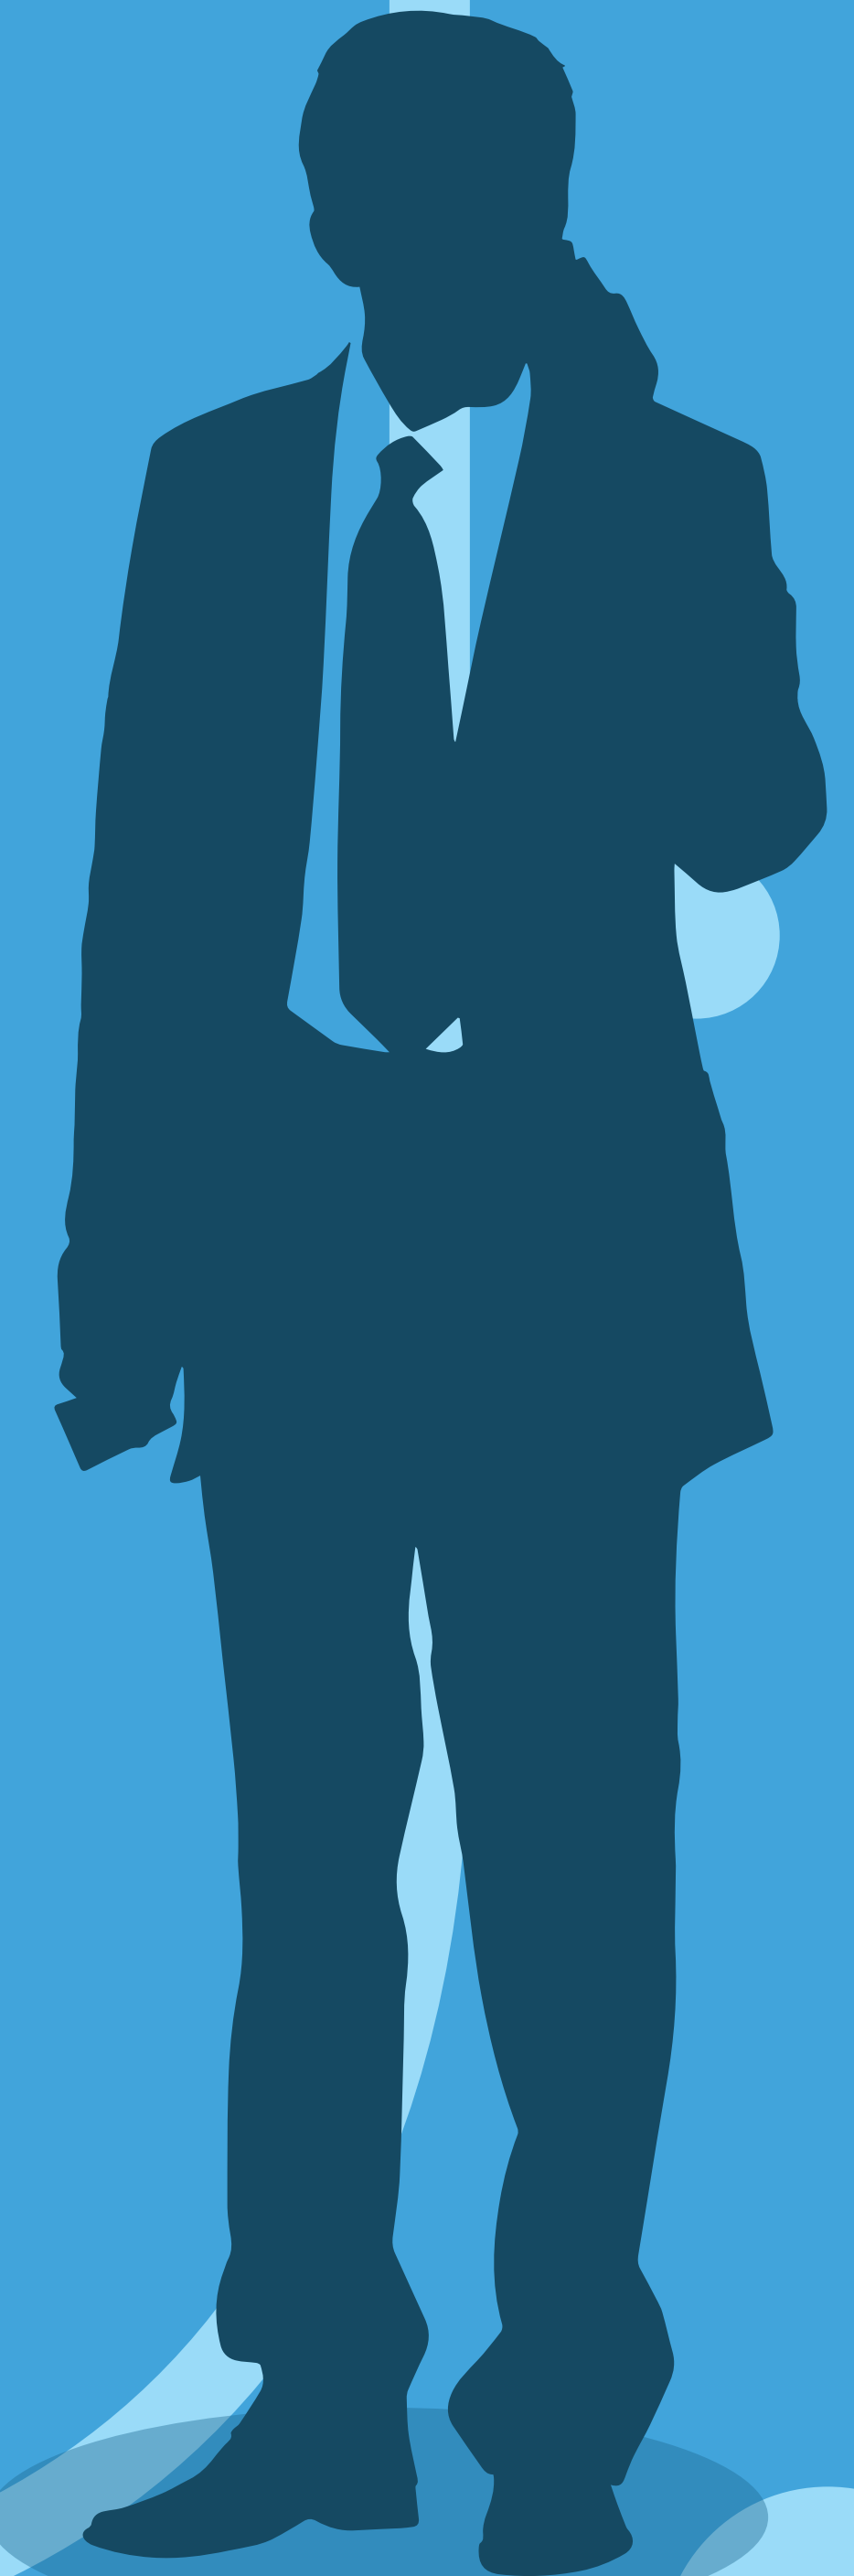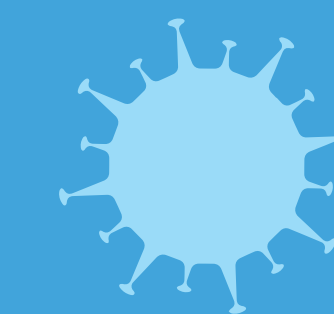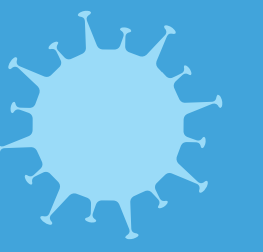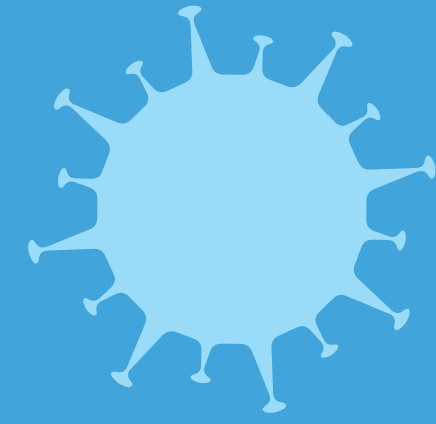









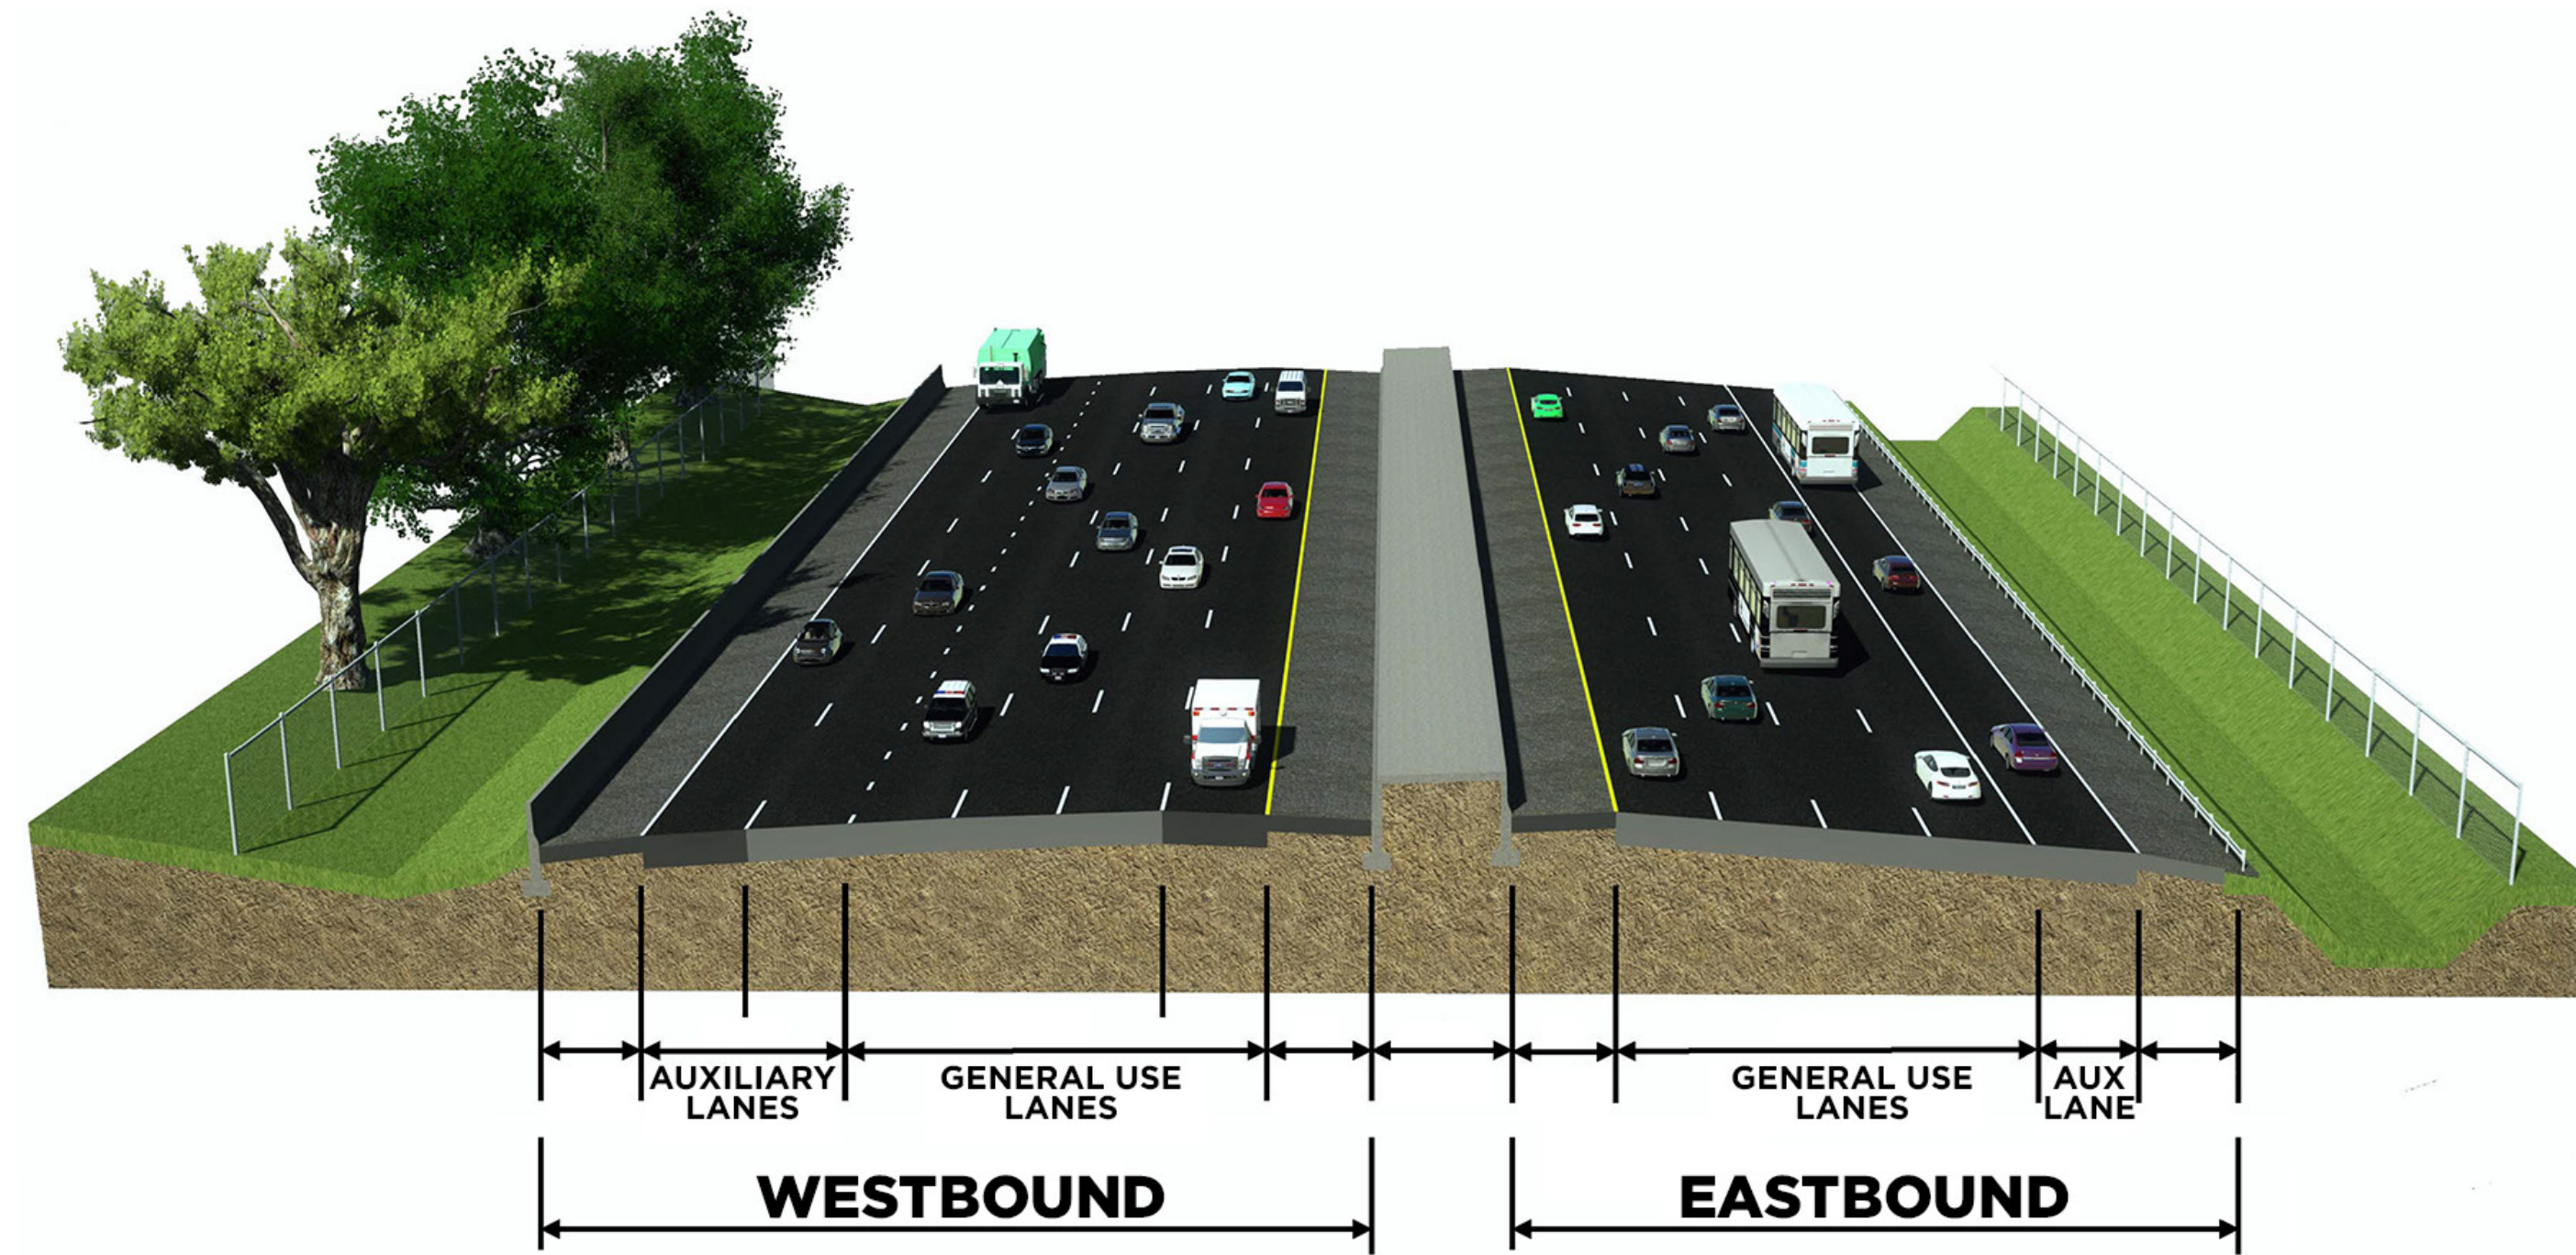


**I-10 from I-295 to Lane Avenue**

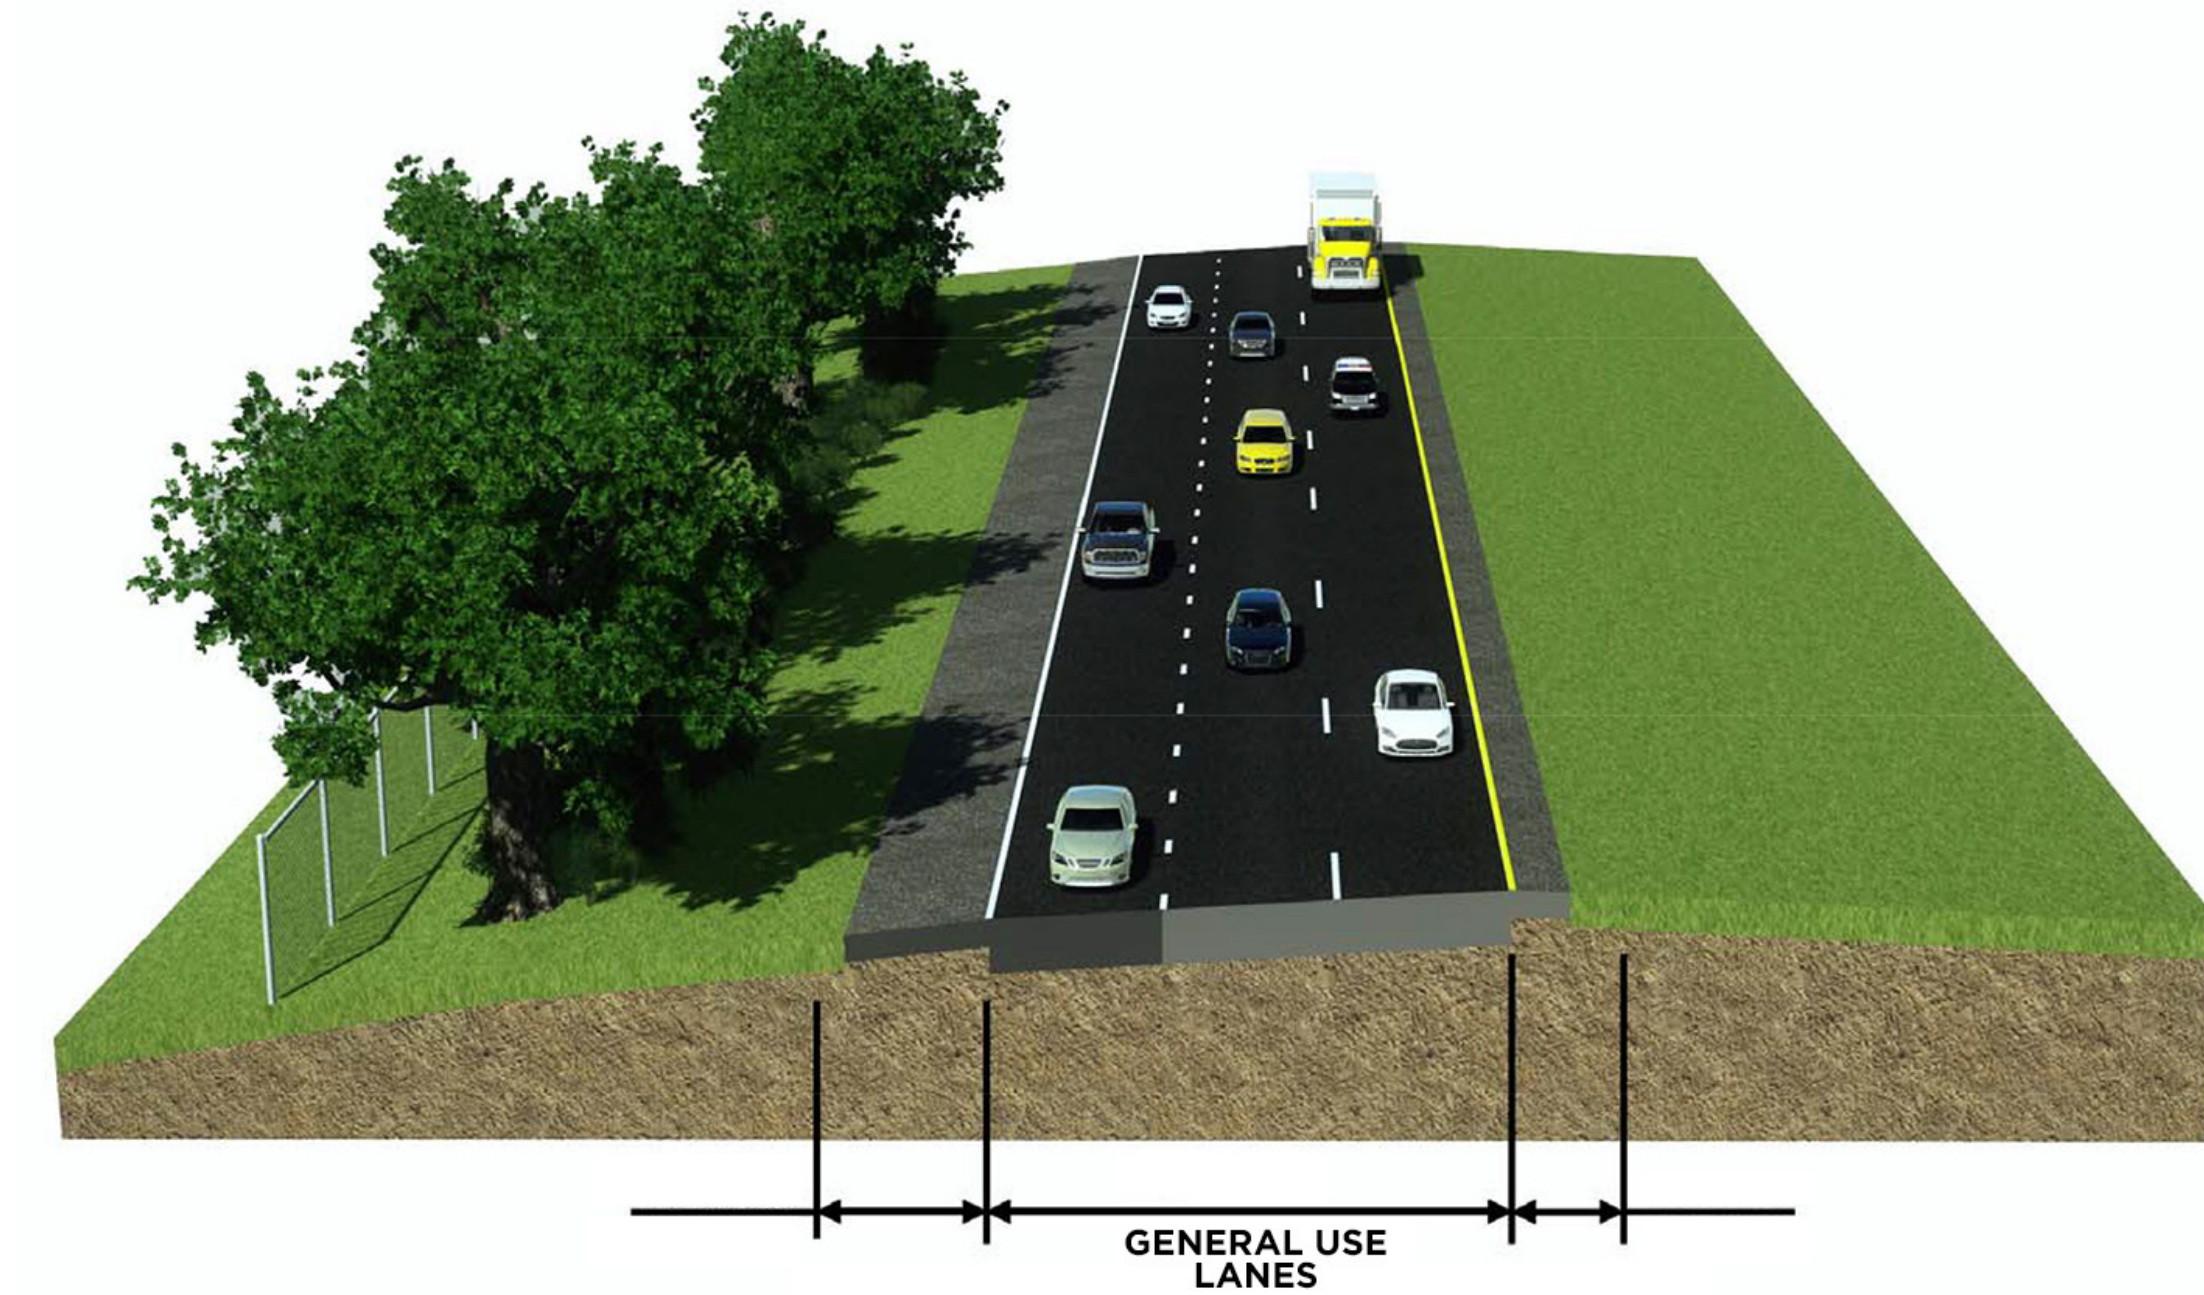

**Exit Ramp to I-295 South & Northbound**

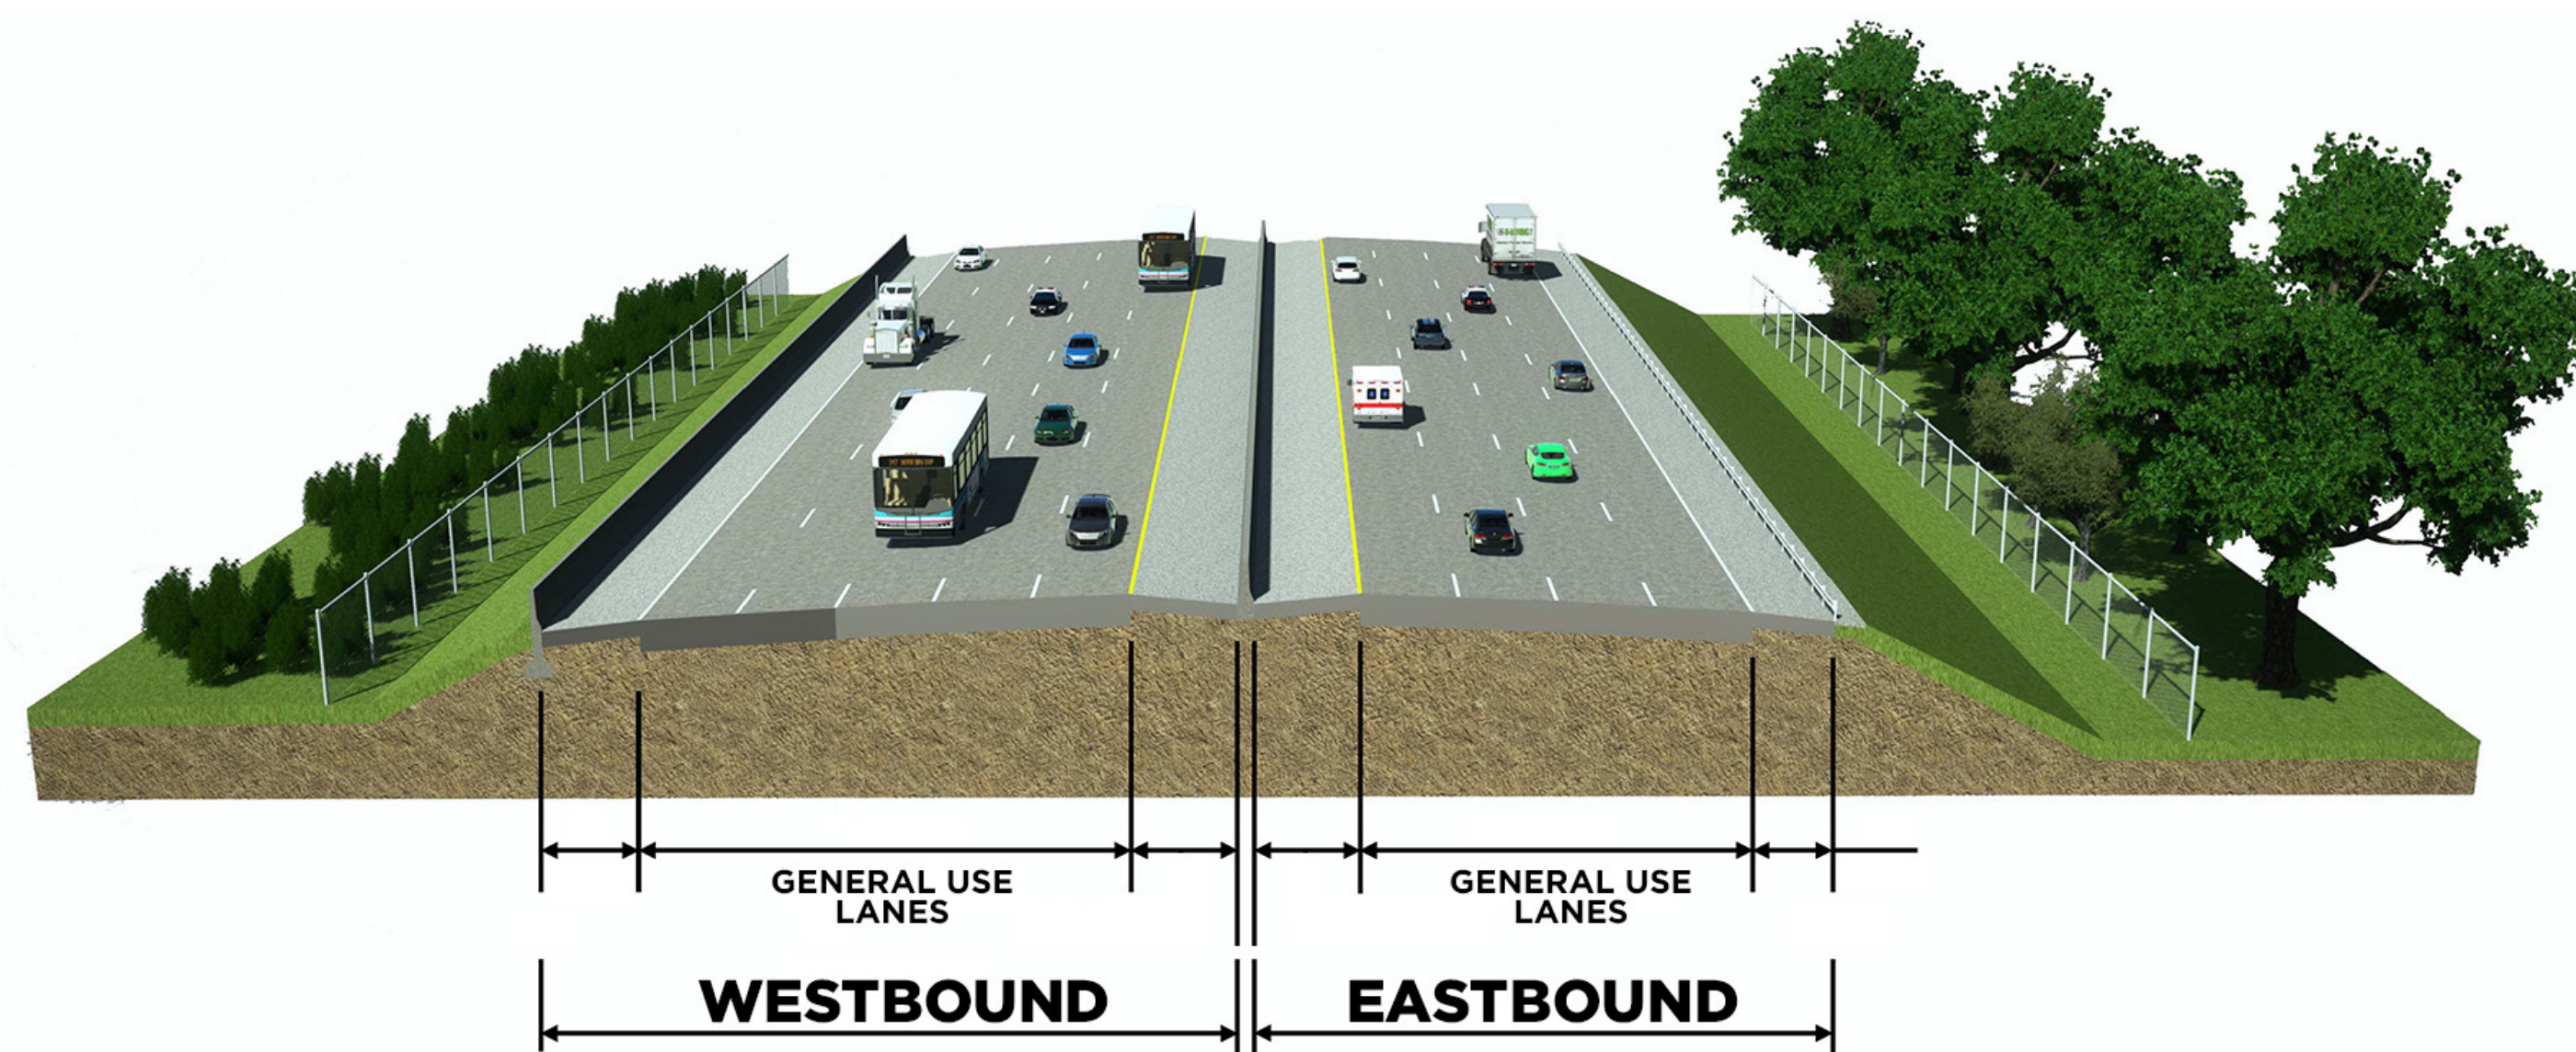


**I-10 from Lane Avenue to Stevens Street**

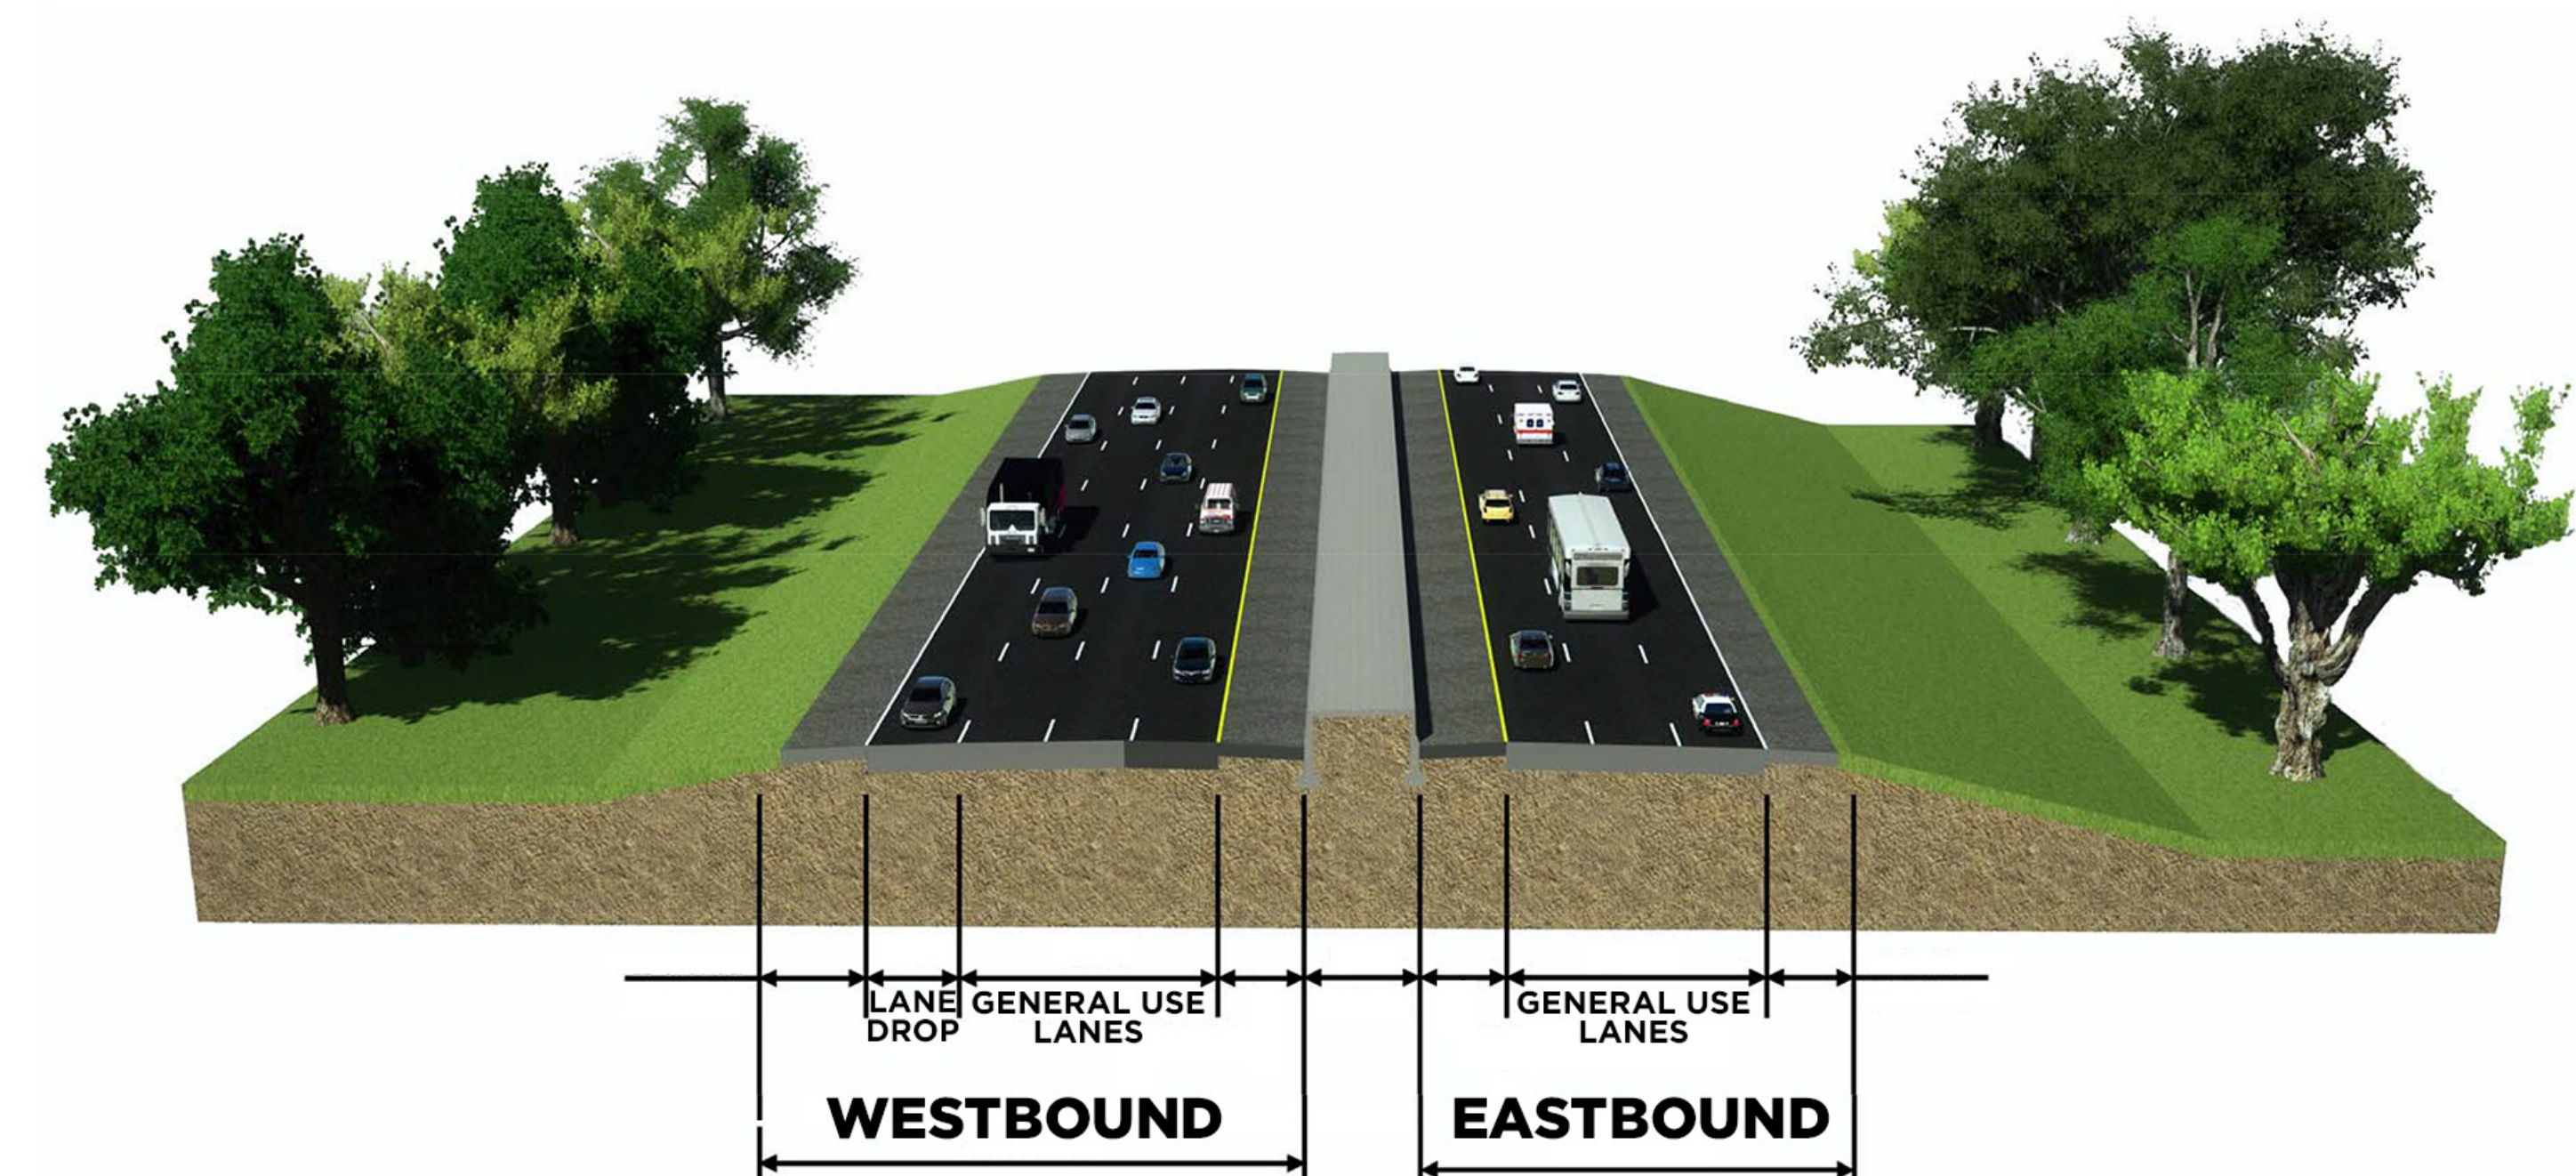


**From Entrance Ramp (I-295 Northbound to I10 Westbound) to Exit Ramp (to I-295)**




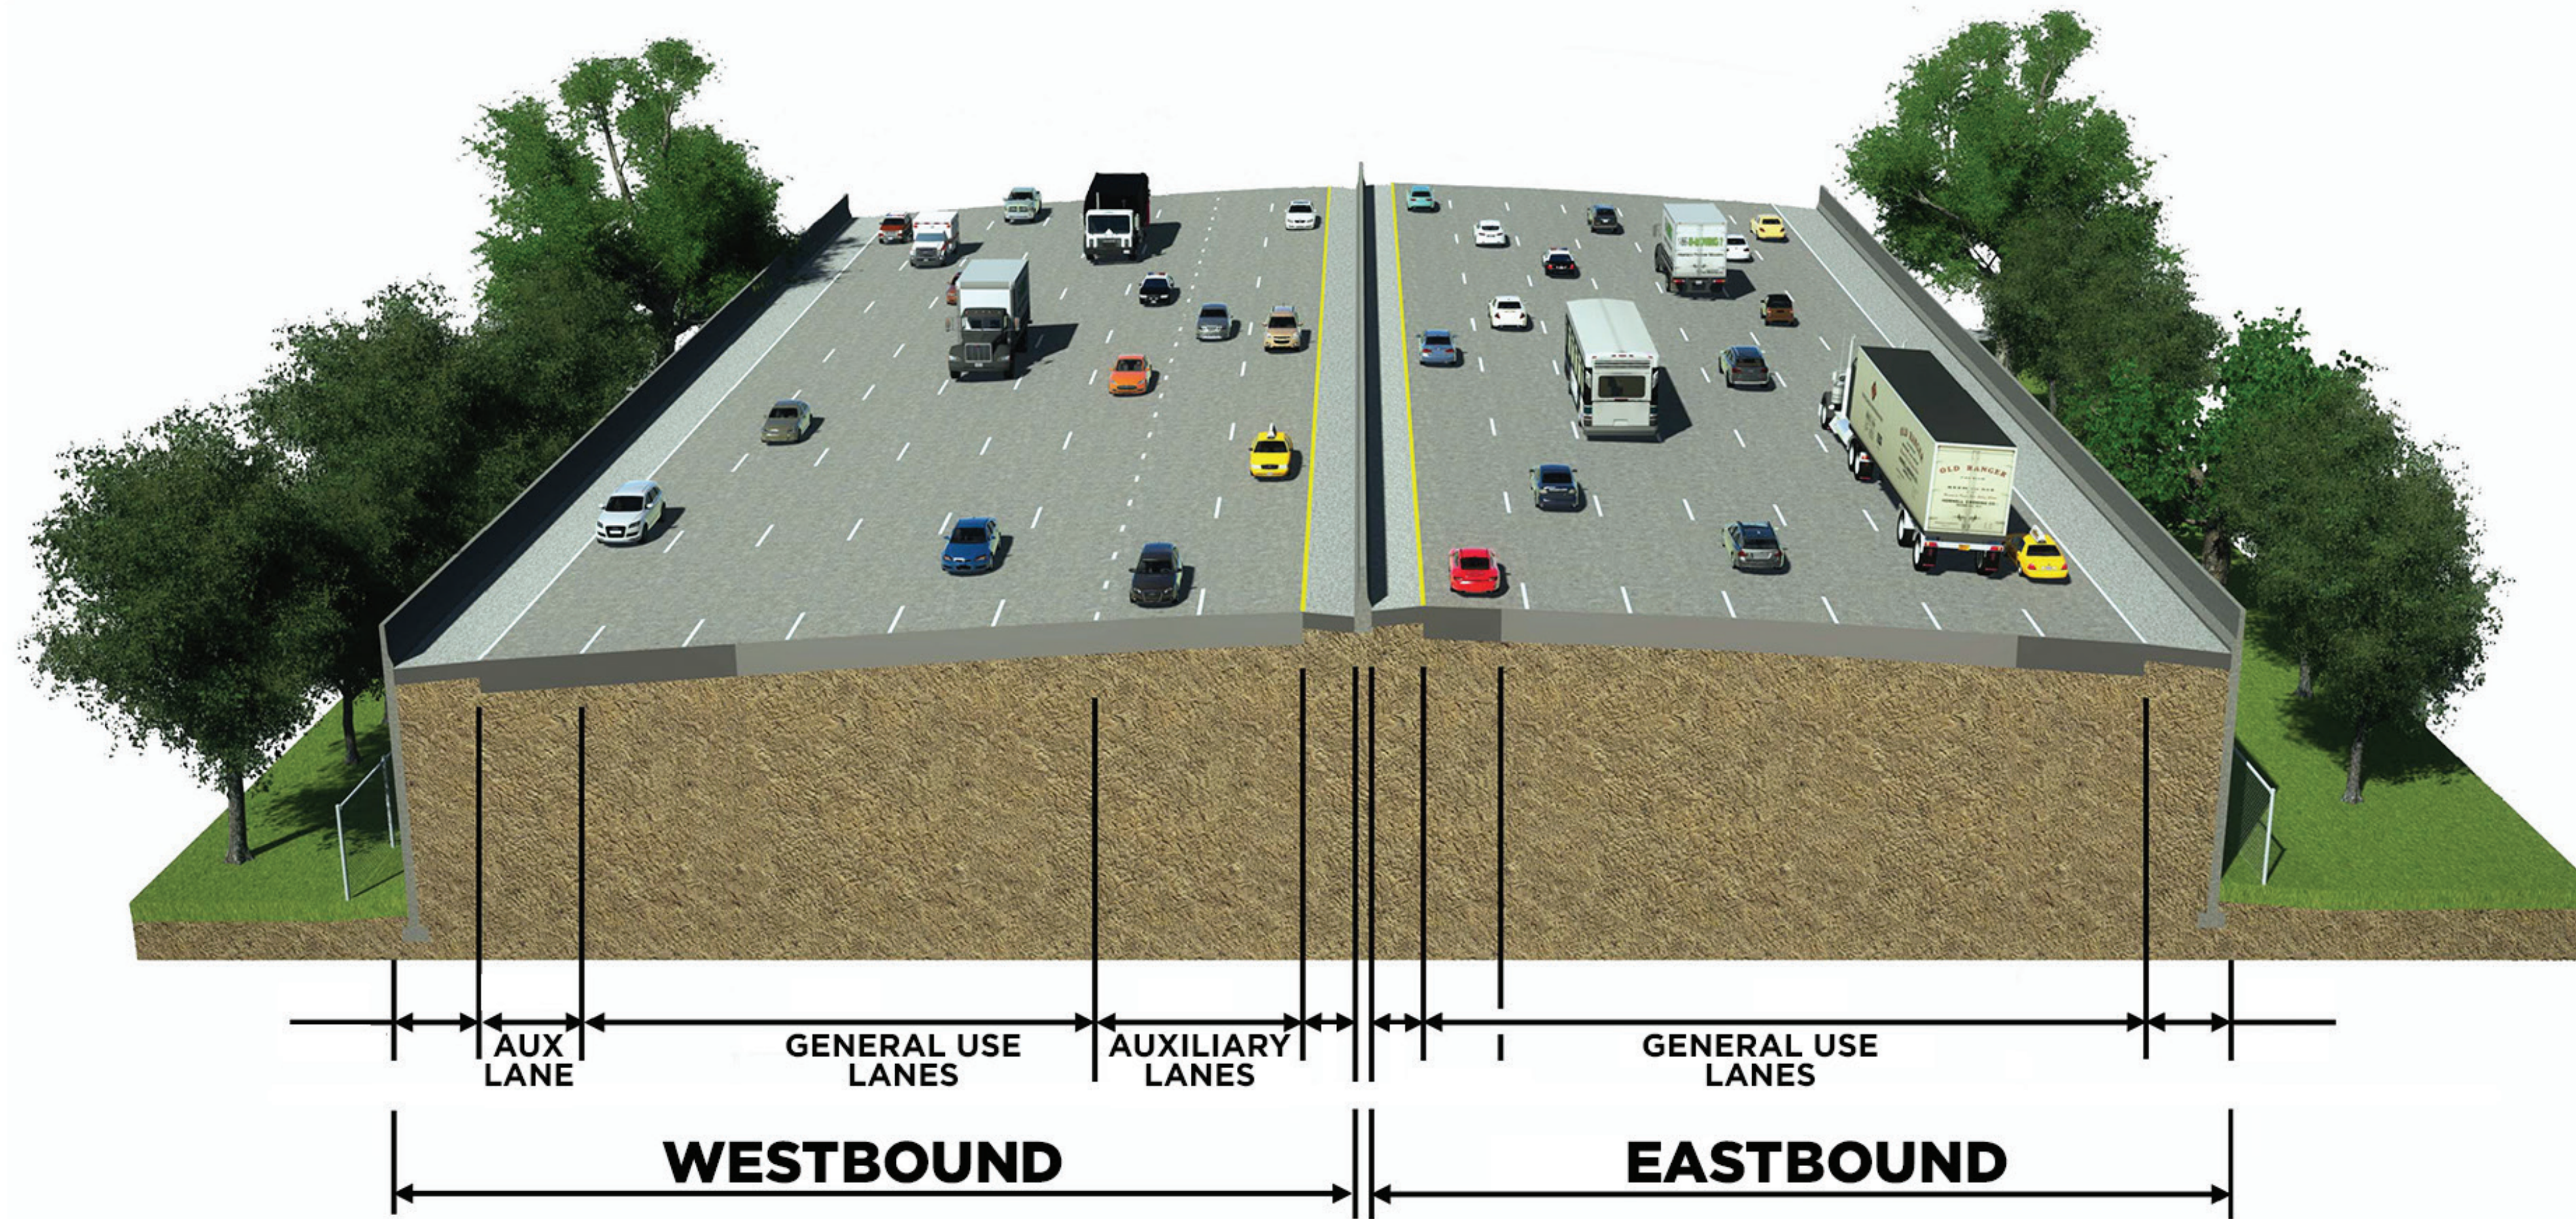

**I-10 from US 17 to Stockton Street**

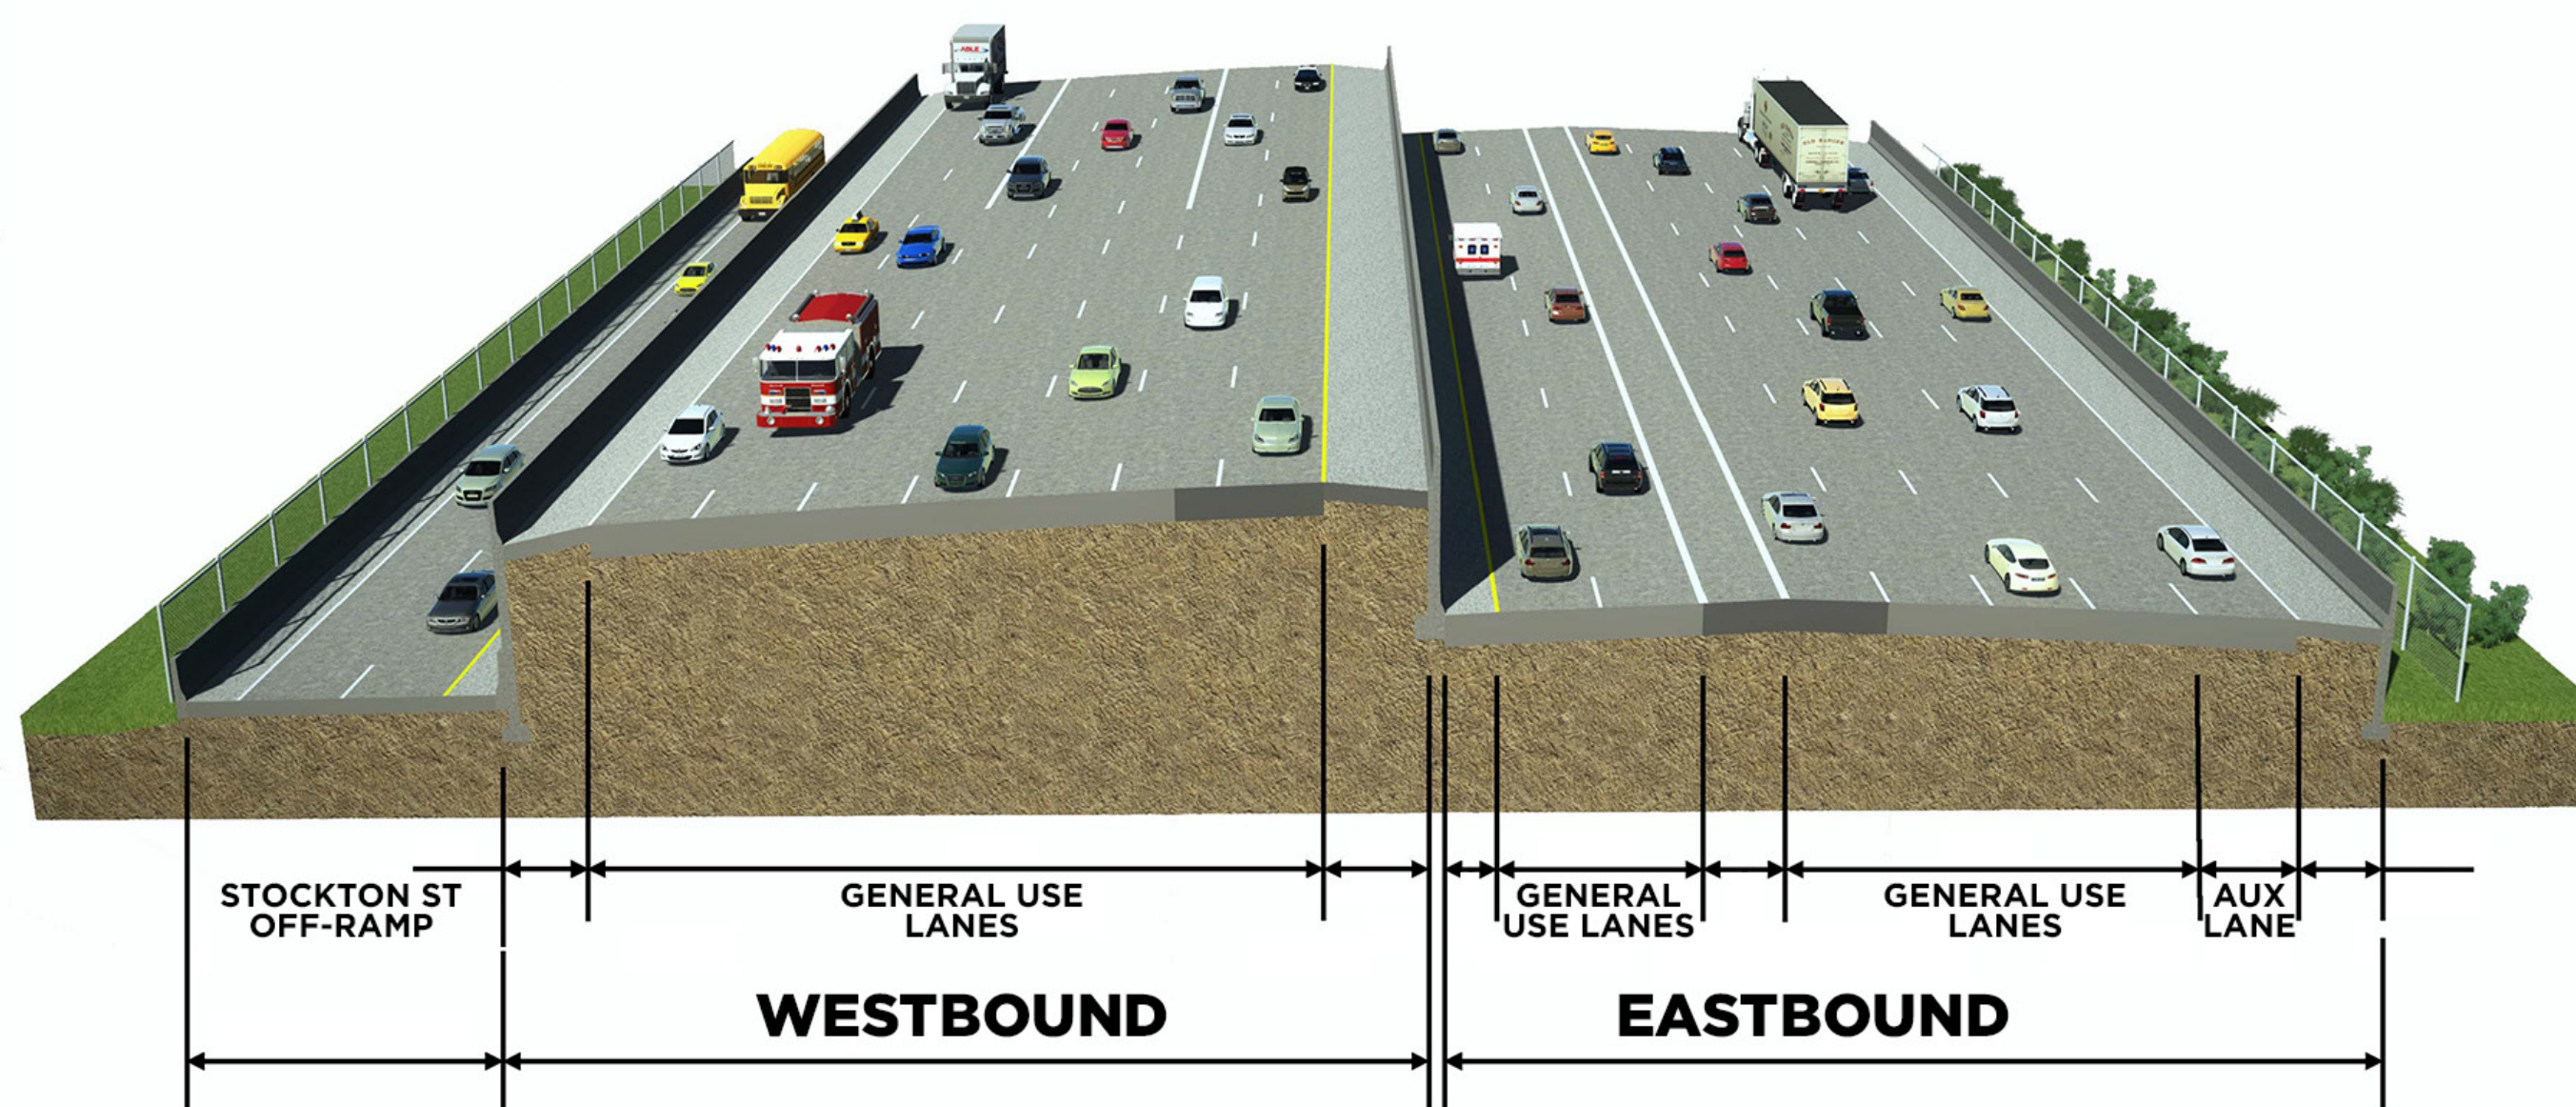

**I-10 from Stockton Street to I-95**

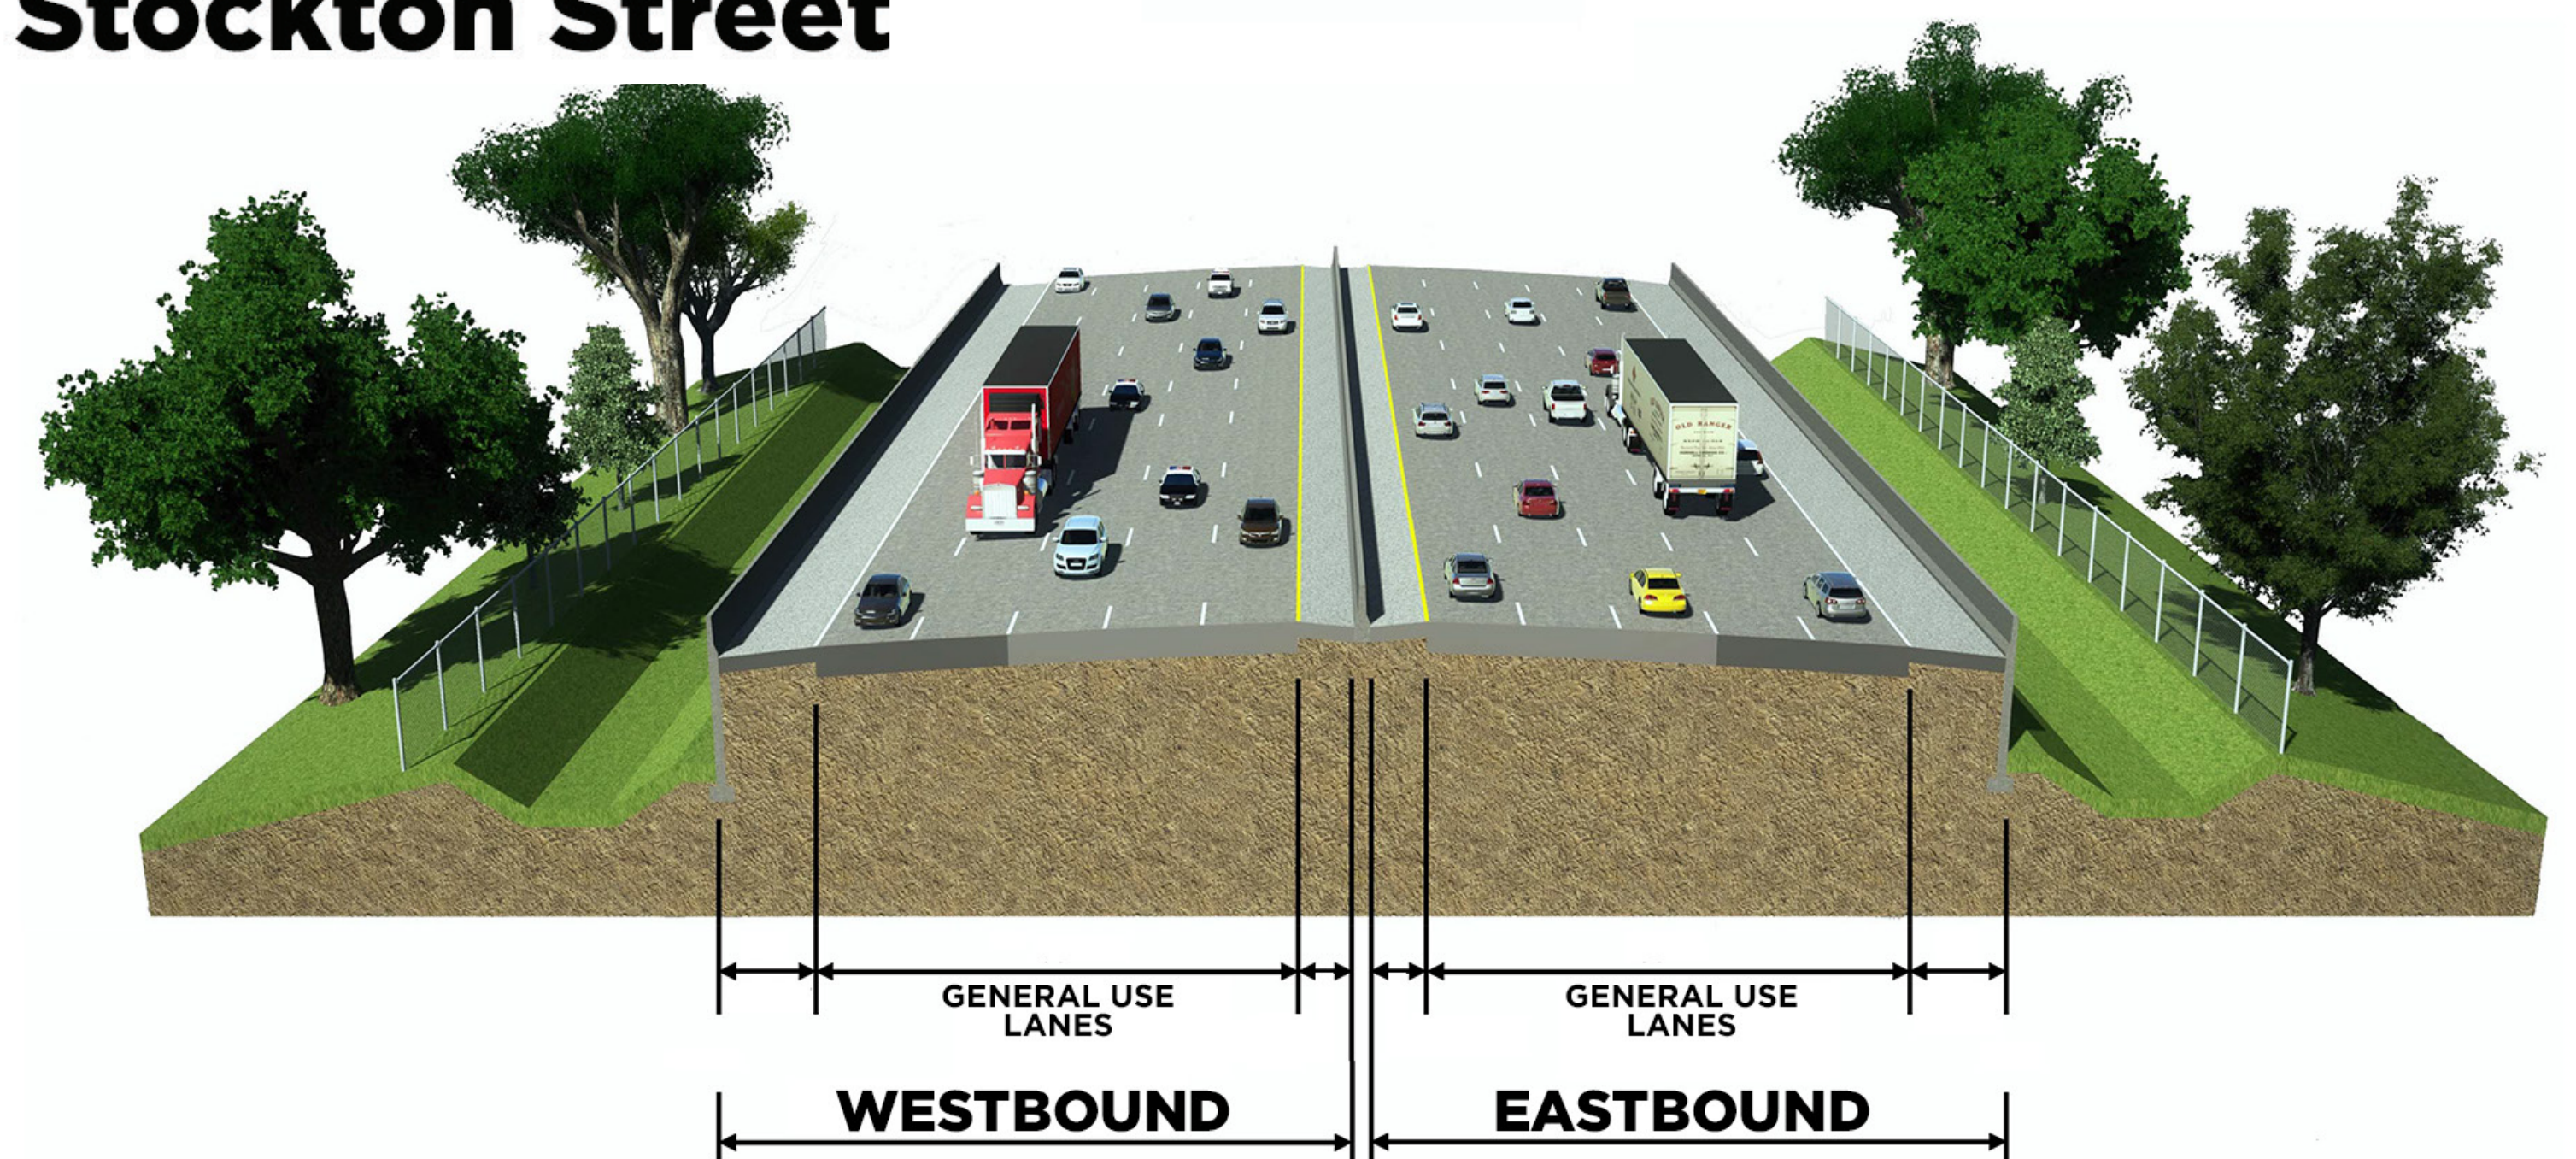

**I-10 from Stevens Street to US 17**