


INDEX OF PROJECT SHEETS

- 01 COVER SHEET
- 02 SIGNATURE SHEET
- 03 GENERAL NOTES AND TABULATION OF QUANTITIES
- 04 TYPICAL SECTIONS
- 05 DEMOLITION AND CURB MODIFICATION DETAILS
- 06 SIGNING AND MARKING PLAN
- 07 SIGNING AND MARKING PLAN

CITY OF GAINESVILLE PRELIMINARY PLANS

FOR NW 8TH AVENUE LANE REPURPOSING

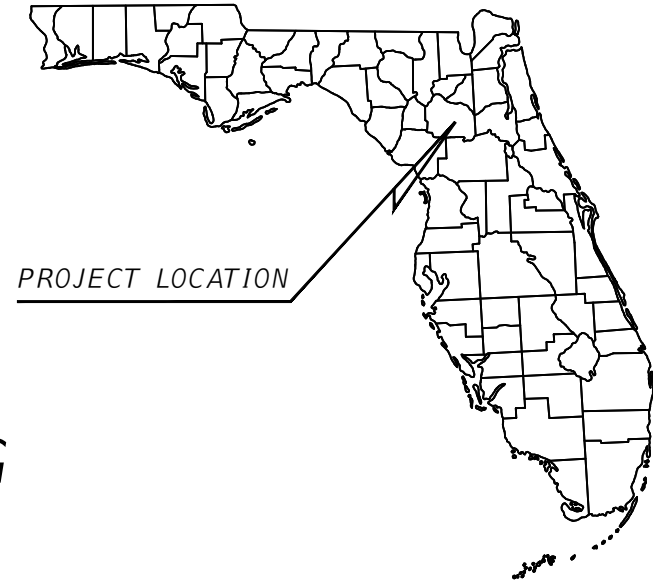


UTILITY AGENCY OWNERS

- | | |
|---|---|
| <p>AT&T DISTRIBUTION
DINO FARRUGGIO
6628 LAKESIDE ROAD
WEST PALM BEACH, FL 33411
(561) 683-2729</p> <p>COX CABLE - ALACHUA
RANDY EHLERS
6020 NW 43RD ST
GAINESVILLE, FL 32653
(352) 337-2009</p> <p>UNITI FIBER
BOB MENSCHING
107 ST FRANCIS ST, SUITE 1800
MOBILE, AL 36602
(904) 718-8152</p> <p>MCI INVESTIGATIONS TEAM
3301 MATRIX DR
RICHARDSON, TX 75082
(800) 624-9675 EXT 2</p> <p>CITY OF GAINESVILLE TRAFFIC MANAGEMENT
CHRIS DOLAN
405 NW 39TH AVE, BLDG E
GAINESVILLE, FL 32609
(352) 393-8180</p> | <p>GAINESVILLE REGIONAL UTILITIES WATER/WASTEWATER
ANDREW ROBERTS
P.O. BOX #147117 STATION E3F
GAINESVILLE, FL 32614-7117
(352) 393-1639</p> <p>GAINESVILLE REGIONAL UTILITIES FIBER
MICHAEL CHAPPELL
4747 N MAIN ST
GAINESVILLE, FL 32609
(352) 393-6923</p> <p>GAINESVILLE REGIONAL UTILITIES GAS
PHILLIP LANCASTER
P.O. BOX 147117, STATION SG-45
3805 NW 97TH BLVD
GAINESVILLE, FL 32614-7117
(352) 334-6078</p> <p>GAINESVILLE REGIONAL UTILITIES ELECTRIC
RENEE ZAMOT-AYALA
3805 NW 97TH BLVD
GAINESVILLE, FL 32614-7118
(352) 393-6039</p> |
|---|---|

GOVERNING STANDARDS AND SPECIFICATIONS:
FLORIDA DEPARTMENT OF TRANSPORTATION STANDARD PLANS FOR ROADWAY AND BRIDGE CONSTRUCTION DATED FY 2022-2023, AND FLORIDA DEPARTMENT OF TRANSPORTATION STANDARD SPECIFICATIONS FOR ROAD AND BRIDGE CONSTRUCTION DATED JULY 2022, AS AMENDED BY CONTRACT DOCUMENTS.

PROJECT OWNER AND CONSULTANTS

- | | |
|--|---|
| <p>OWNER/DEVELOPER/APPLICANT:
CITY OF GAINESVILLE
200 EAST UNIVERSITY AVE
GAINESVILLE FL 32601
(352) 334-5000</p> <p>CIVIL ENGINEERING CONSULTANT:
KIMLEY-HORN AND ASSOCIATES, INC.
800 SW 2ND AVENUE,
SUITE 100,
GAINESVILLE, FL 32601
(352) 374-3274</p> | <p>SURVEYOR:
DEREN LAND SURVEYING
4605 NW 6TH STREET, SUITE H
GAINESVILLE, FL 32609
(352) 331-0010</p> |
|--|---|

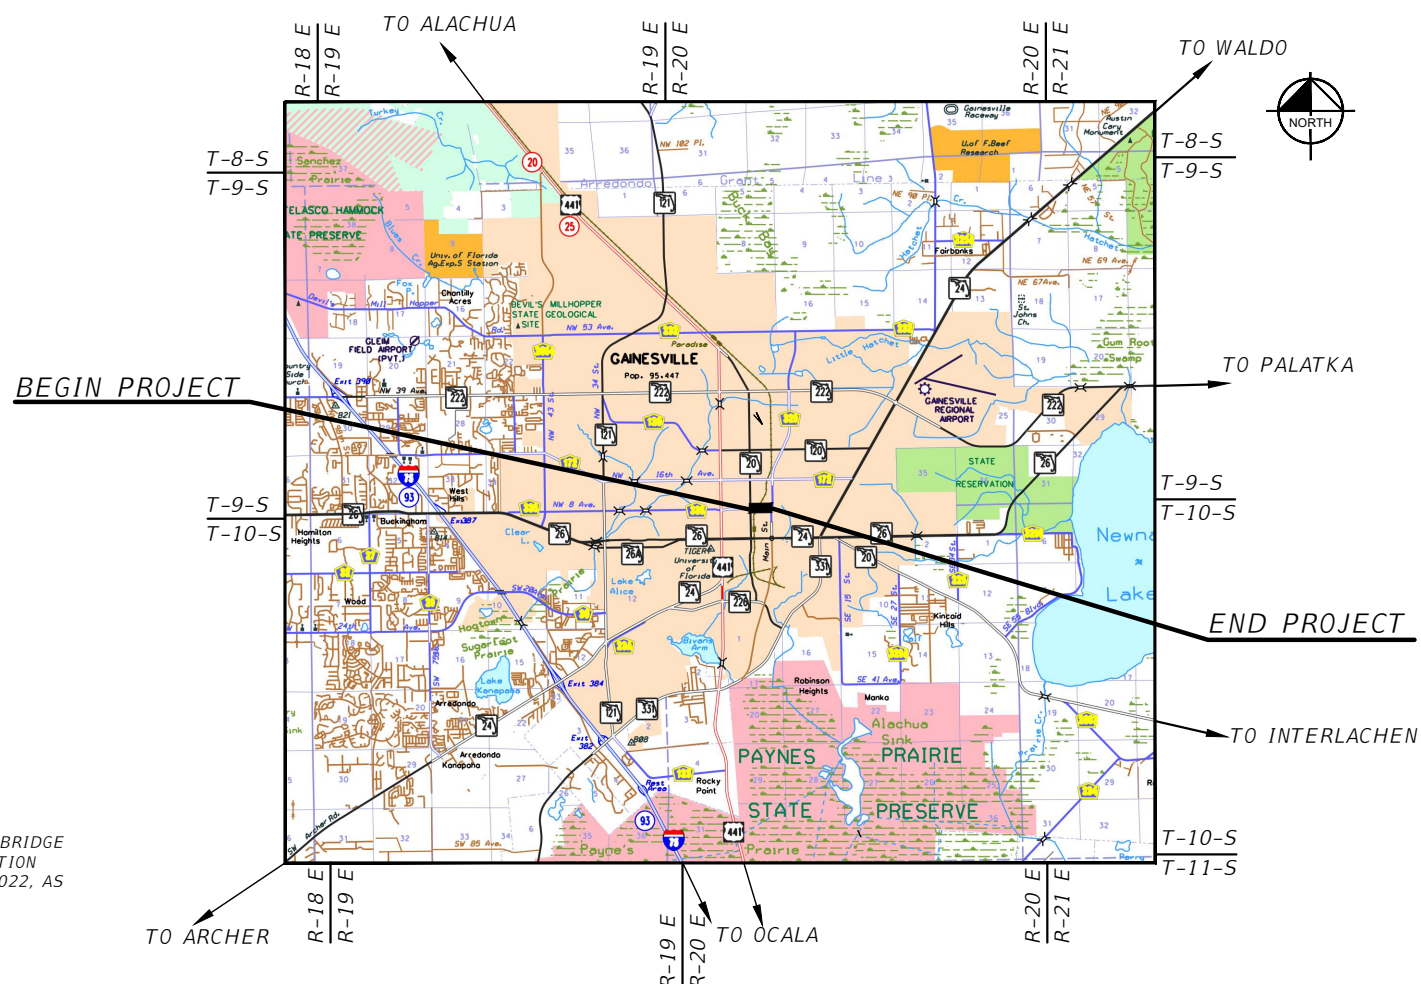

ROADWAY SHOP DRAWINGS TO BE SUBMITTED TO:

KIMLEY-HORN AND ASSOCIATES, INC.
ALI H. BRIGHTON, P.E.
800 SW 2ND AVENUE,
SUITE 100,
GAINESVILLE, FL 32601

PLANS PREPARED BY:
Kimley»Horn
© 2023 KIMLEY-HORN AND ASSOCIATES, INC.
800 SW 2ND AVENUE,
SUITE 100,
GAINESVILLE, FL 32601
(352) 374-3274
REGISTRY 35106

NOTE: THE SCALE OF THESE PLANS MAY HAVE CHANGED DUE TO REPRODUCTION.

**MARCH 22, 2023
90% SUBMITTAL
NOT FOR CONSTRUCTION**

CITY OF GAINESVILLE
PROJECT MANAGER:
DEBBIE LEISTNER, PTP

CONSTRUCTION PLANS
ENGINEER OF RECORD: ALI H. BRIGHTON, P.E.

P.E. NO.: 77731

SHEET NO.

01

This document, together with the concepts and designs presented herein, is intended only for the specific purpose and client for which it was prepared. Reuse of and improper reliance on this document without written authorization and adaptation by Kimley-Horn and Associates, Inc. shall be without liability to Kimley-Horn and Associates, Inc.