

LEGEND

	Parcel Lines
	Non-Limited Access Right-of-Way
	Limited Access Right-of-Way
	Barrier Wall
	Roadway
	Bridge
	New Local Access

REVISIONS	
DATE	DESCRIPTION

--	--

STATE OF FLORIDA DEPARTMENT OF TRANSPORTATION		
ROAD NO.	COUNTY	FINANCIAL PROJECT ID

SR 313

SHEET NO. 1



LEGEND

	Parcel Lines
	Non-Limited Access Right-of-Way
	Limited Access Right-of-Way
	Barrier Wall
	Roadway
	Bridge
	New Local Access

REVISIONS			
DATE	DESCRIPTION	DATE	DESCRIPTION

--

STATE OF FLORIDA DEPARTMENT OF TRANSPORTATION		
ROAD NO.	COUNTY	FINANCIAL PROJECT ID

SR 313

SHEET NO. 2



LEGEND

- Parcel Lines
- Non-Limited Access Right-of-Way
- - - Limited Access Right-of-Way
- Barrier Wall
- Roadway
- Bridge
- New Local Access

1" - 300'

SR 313

CR 214

FEC RAILROAD SPUR


NORTHWOOD DRIVE

		REVISIONS	
DATE	DESCRIPTION	DATE	DESCRIPTION

STATE OF FLORIDA DEPARTMENT OF TRANSPORTATION		
ROAD NO.	COUNTY	FINANCIAL PROJECT ID

SR 313

SHEET NO.
3

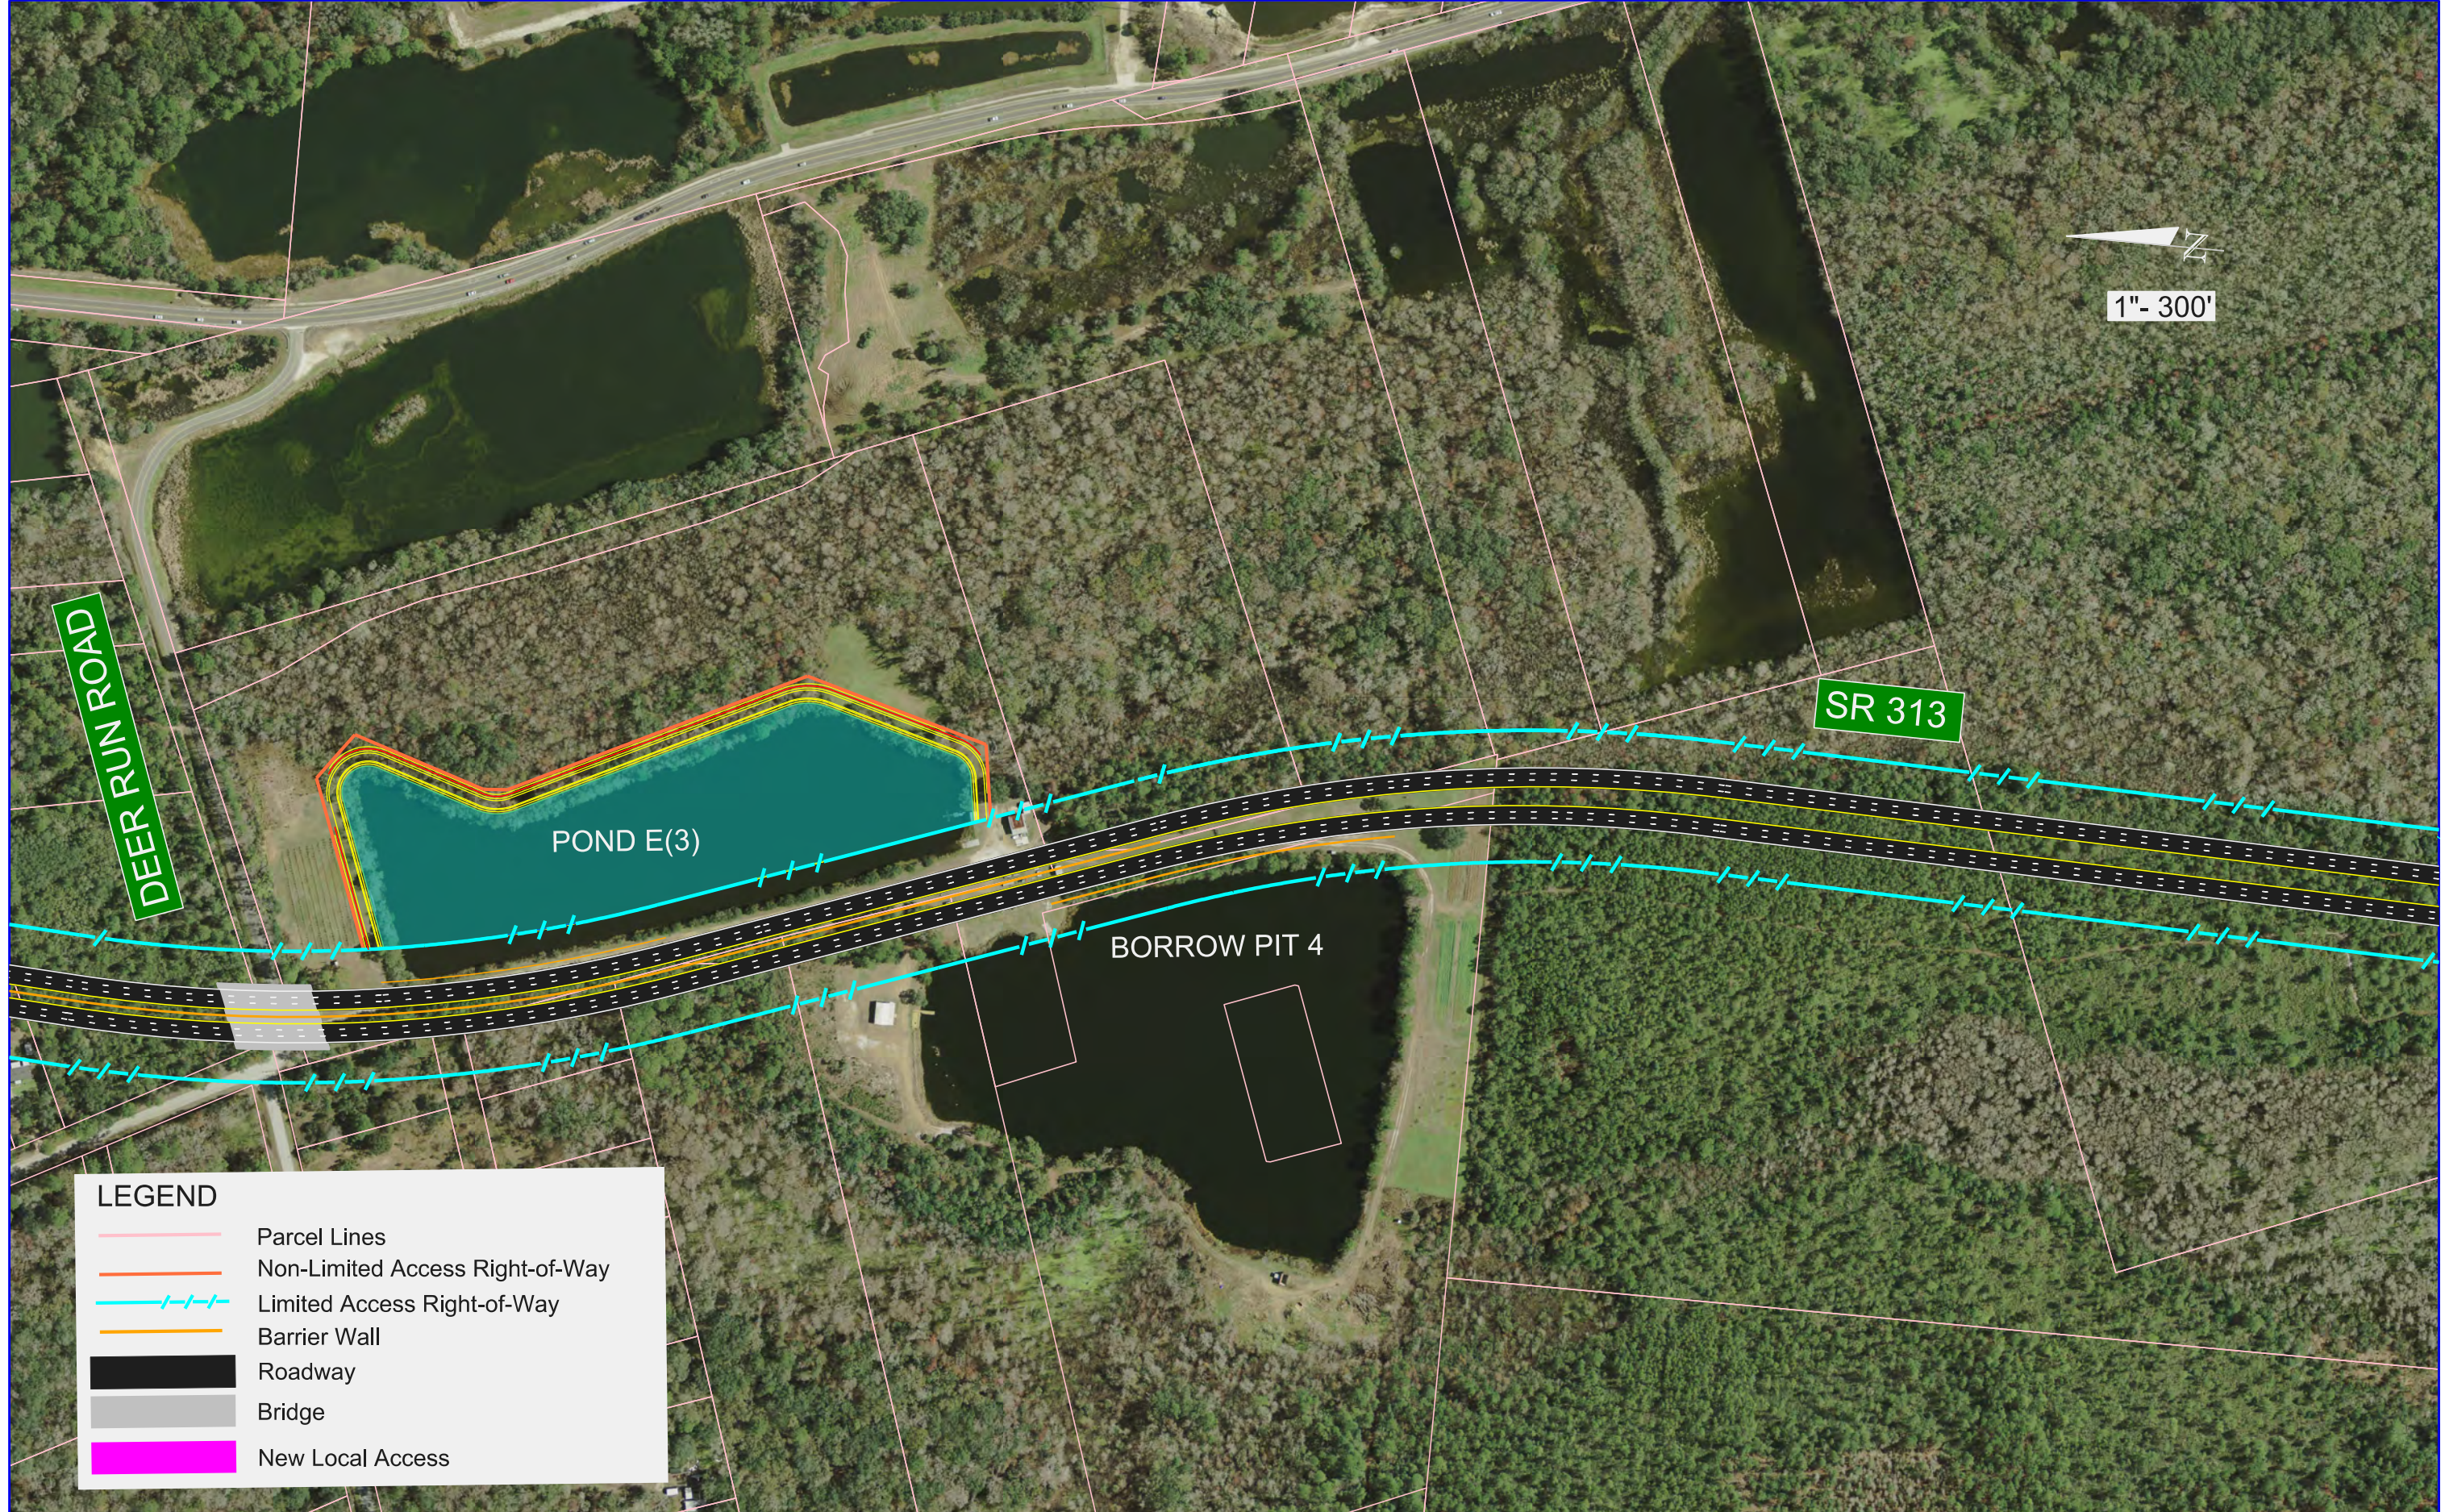

LEGEND


- Parcel Lines
- Non-Limited Access Right-of-Way
- - - - Limited Access Right-of-Way
- Barrier Wall
- Roadway
- Bridge
- New Local Access

REVISIONS			
DATE	DESCRIPTION	DATE	DESCRIPTION

STATE OF FLORIDA DEPARTMENT OF TRANSPORTATION		
ROAD NO.	COUNTY	FINANCIAL PROJECT ID

SR 313

SHEET NO. 4

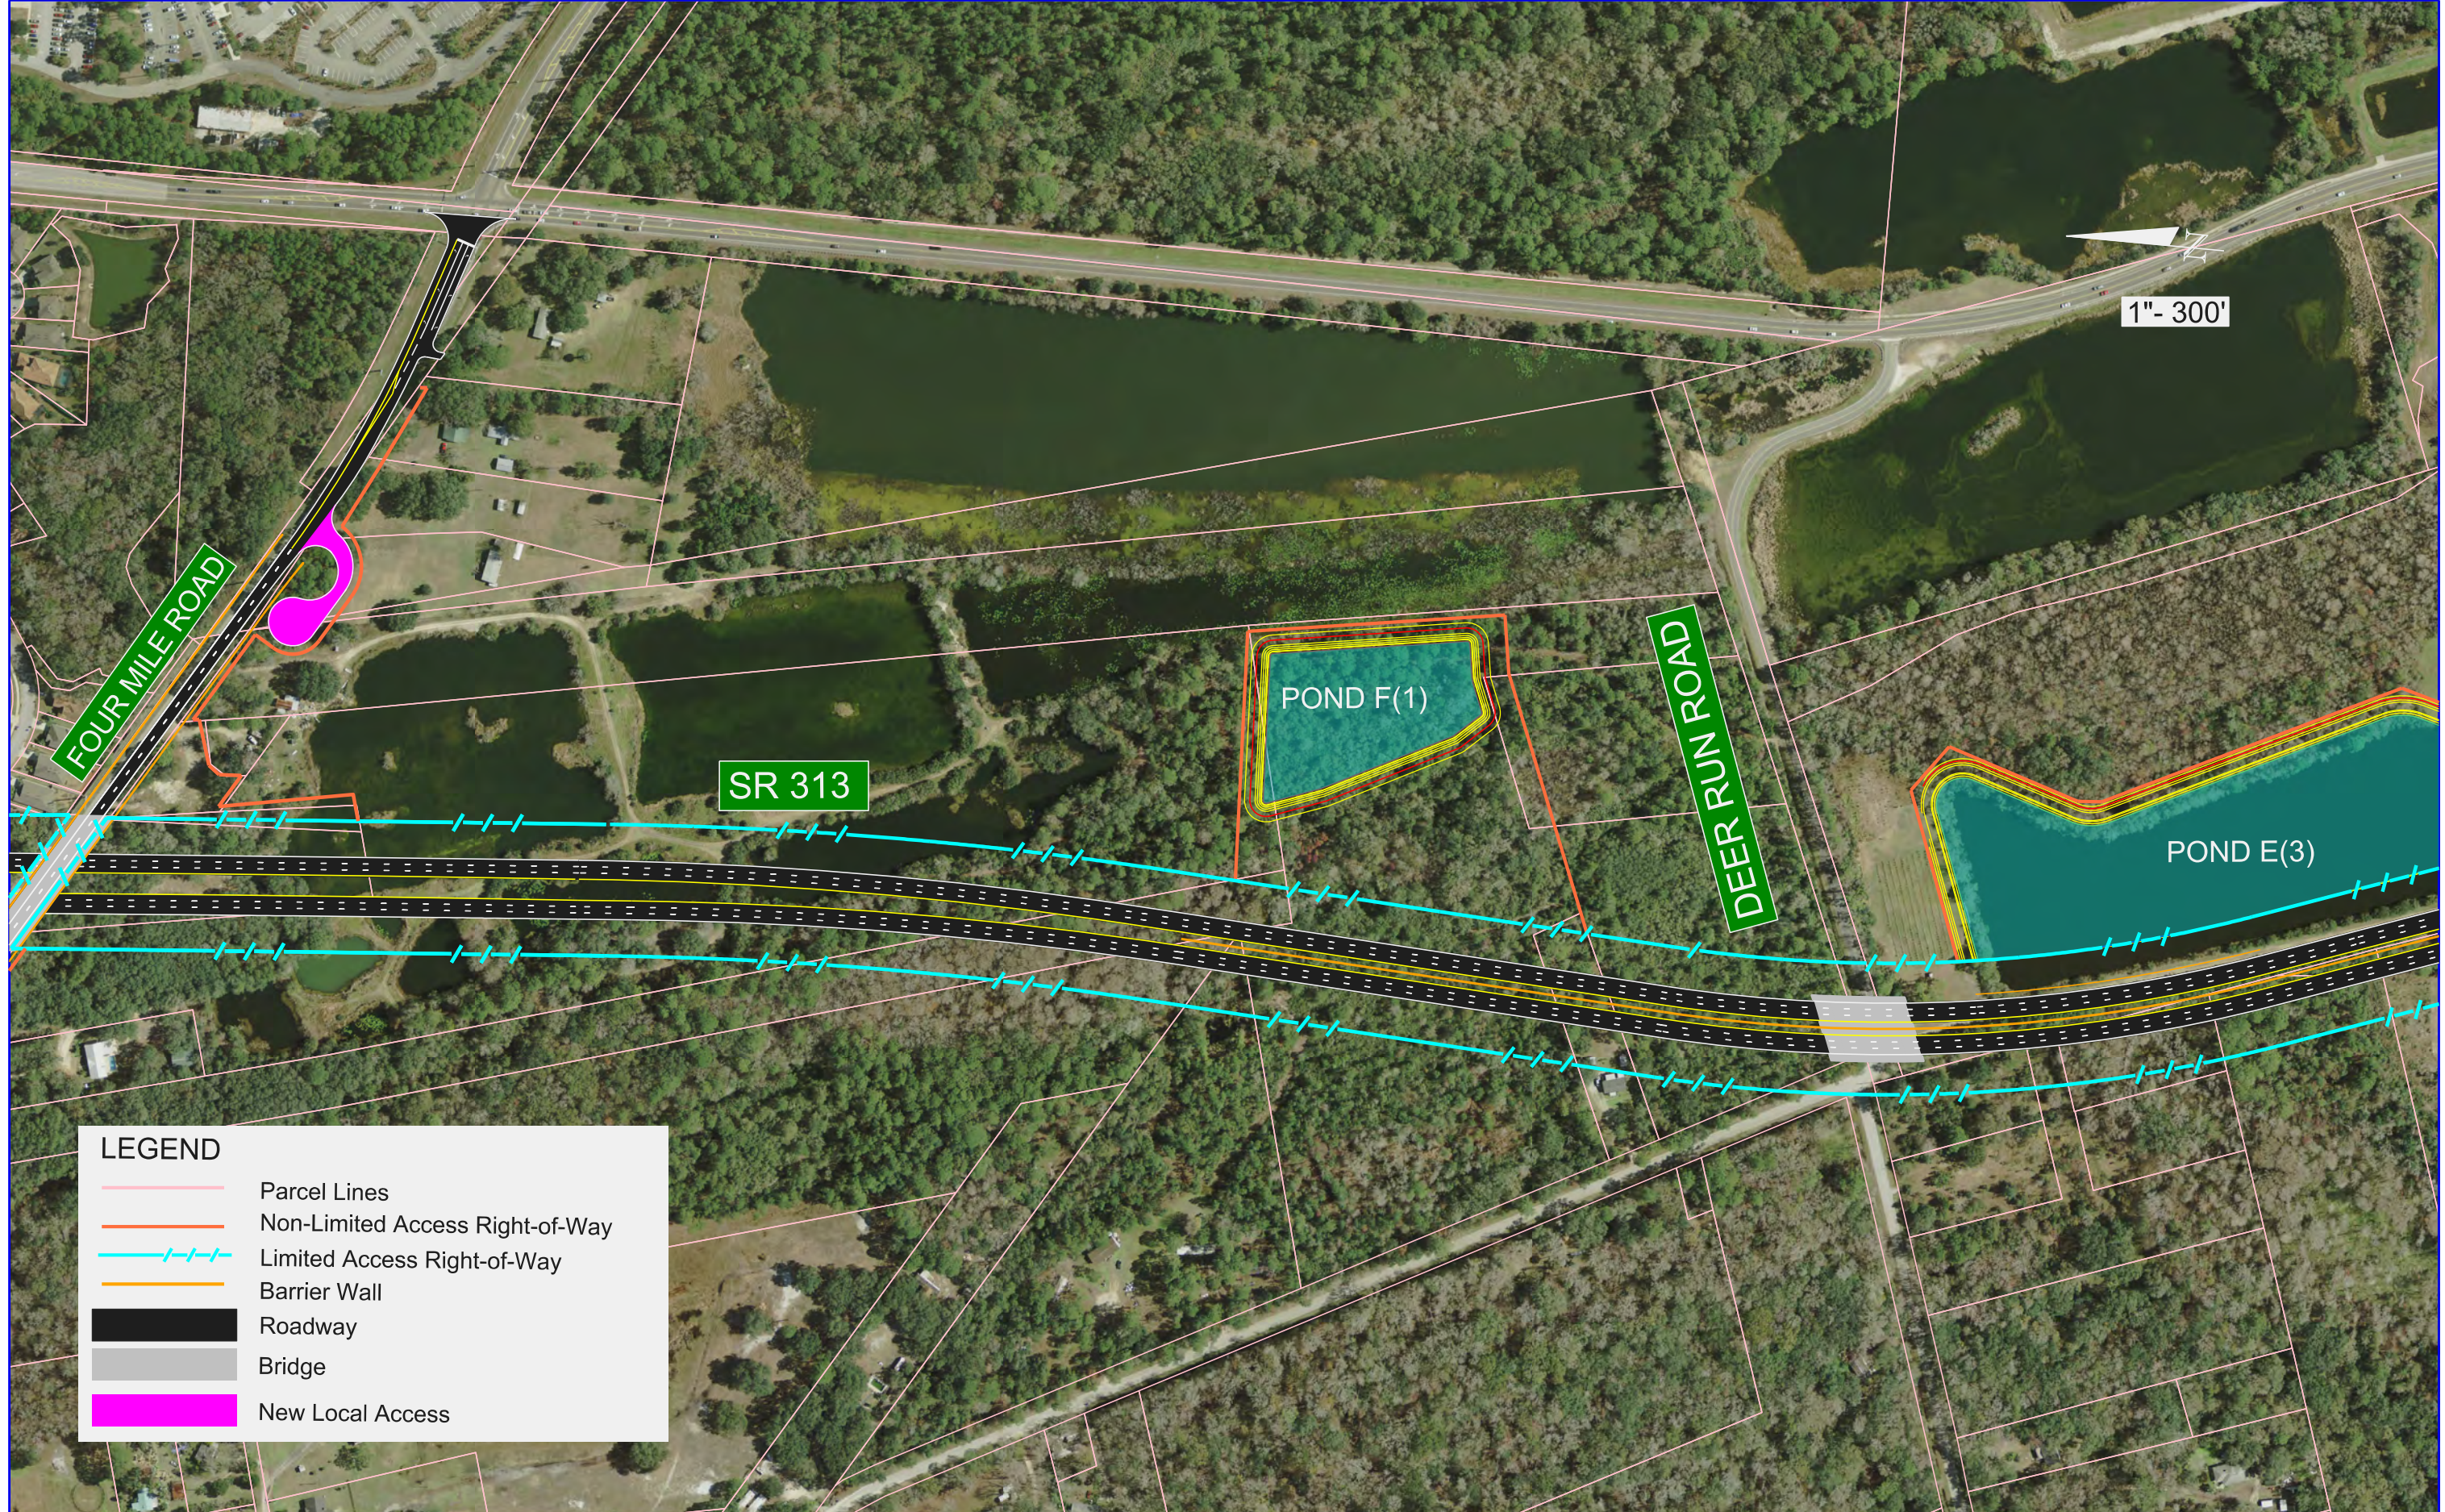

LEGEND


- Parcel Lines
- Non-Limited Access Right-of-Way
- - - Limited Access Right-of-Way
- Barrier Wall
- Roadway
- Bridge
- New Local Access

		REVISIONS	
DATE	DESCRIPTION	DATE	DESCRIPTION

STATE OF FLORIDA DEPARTMENT OF TRANSPORTATION		
ROAD NO.	COUNTY	FINANCIAL PROJECT ID

SR 313

SHEET NO.
5

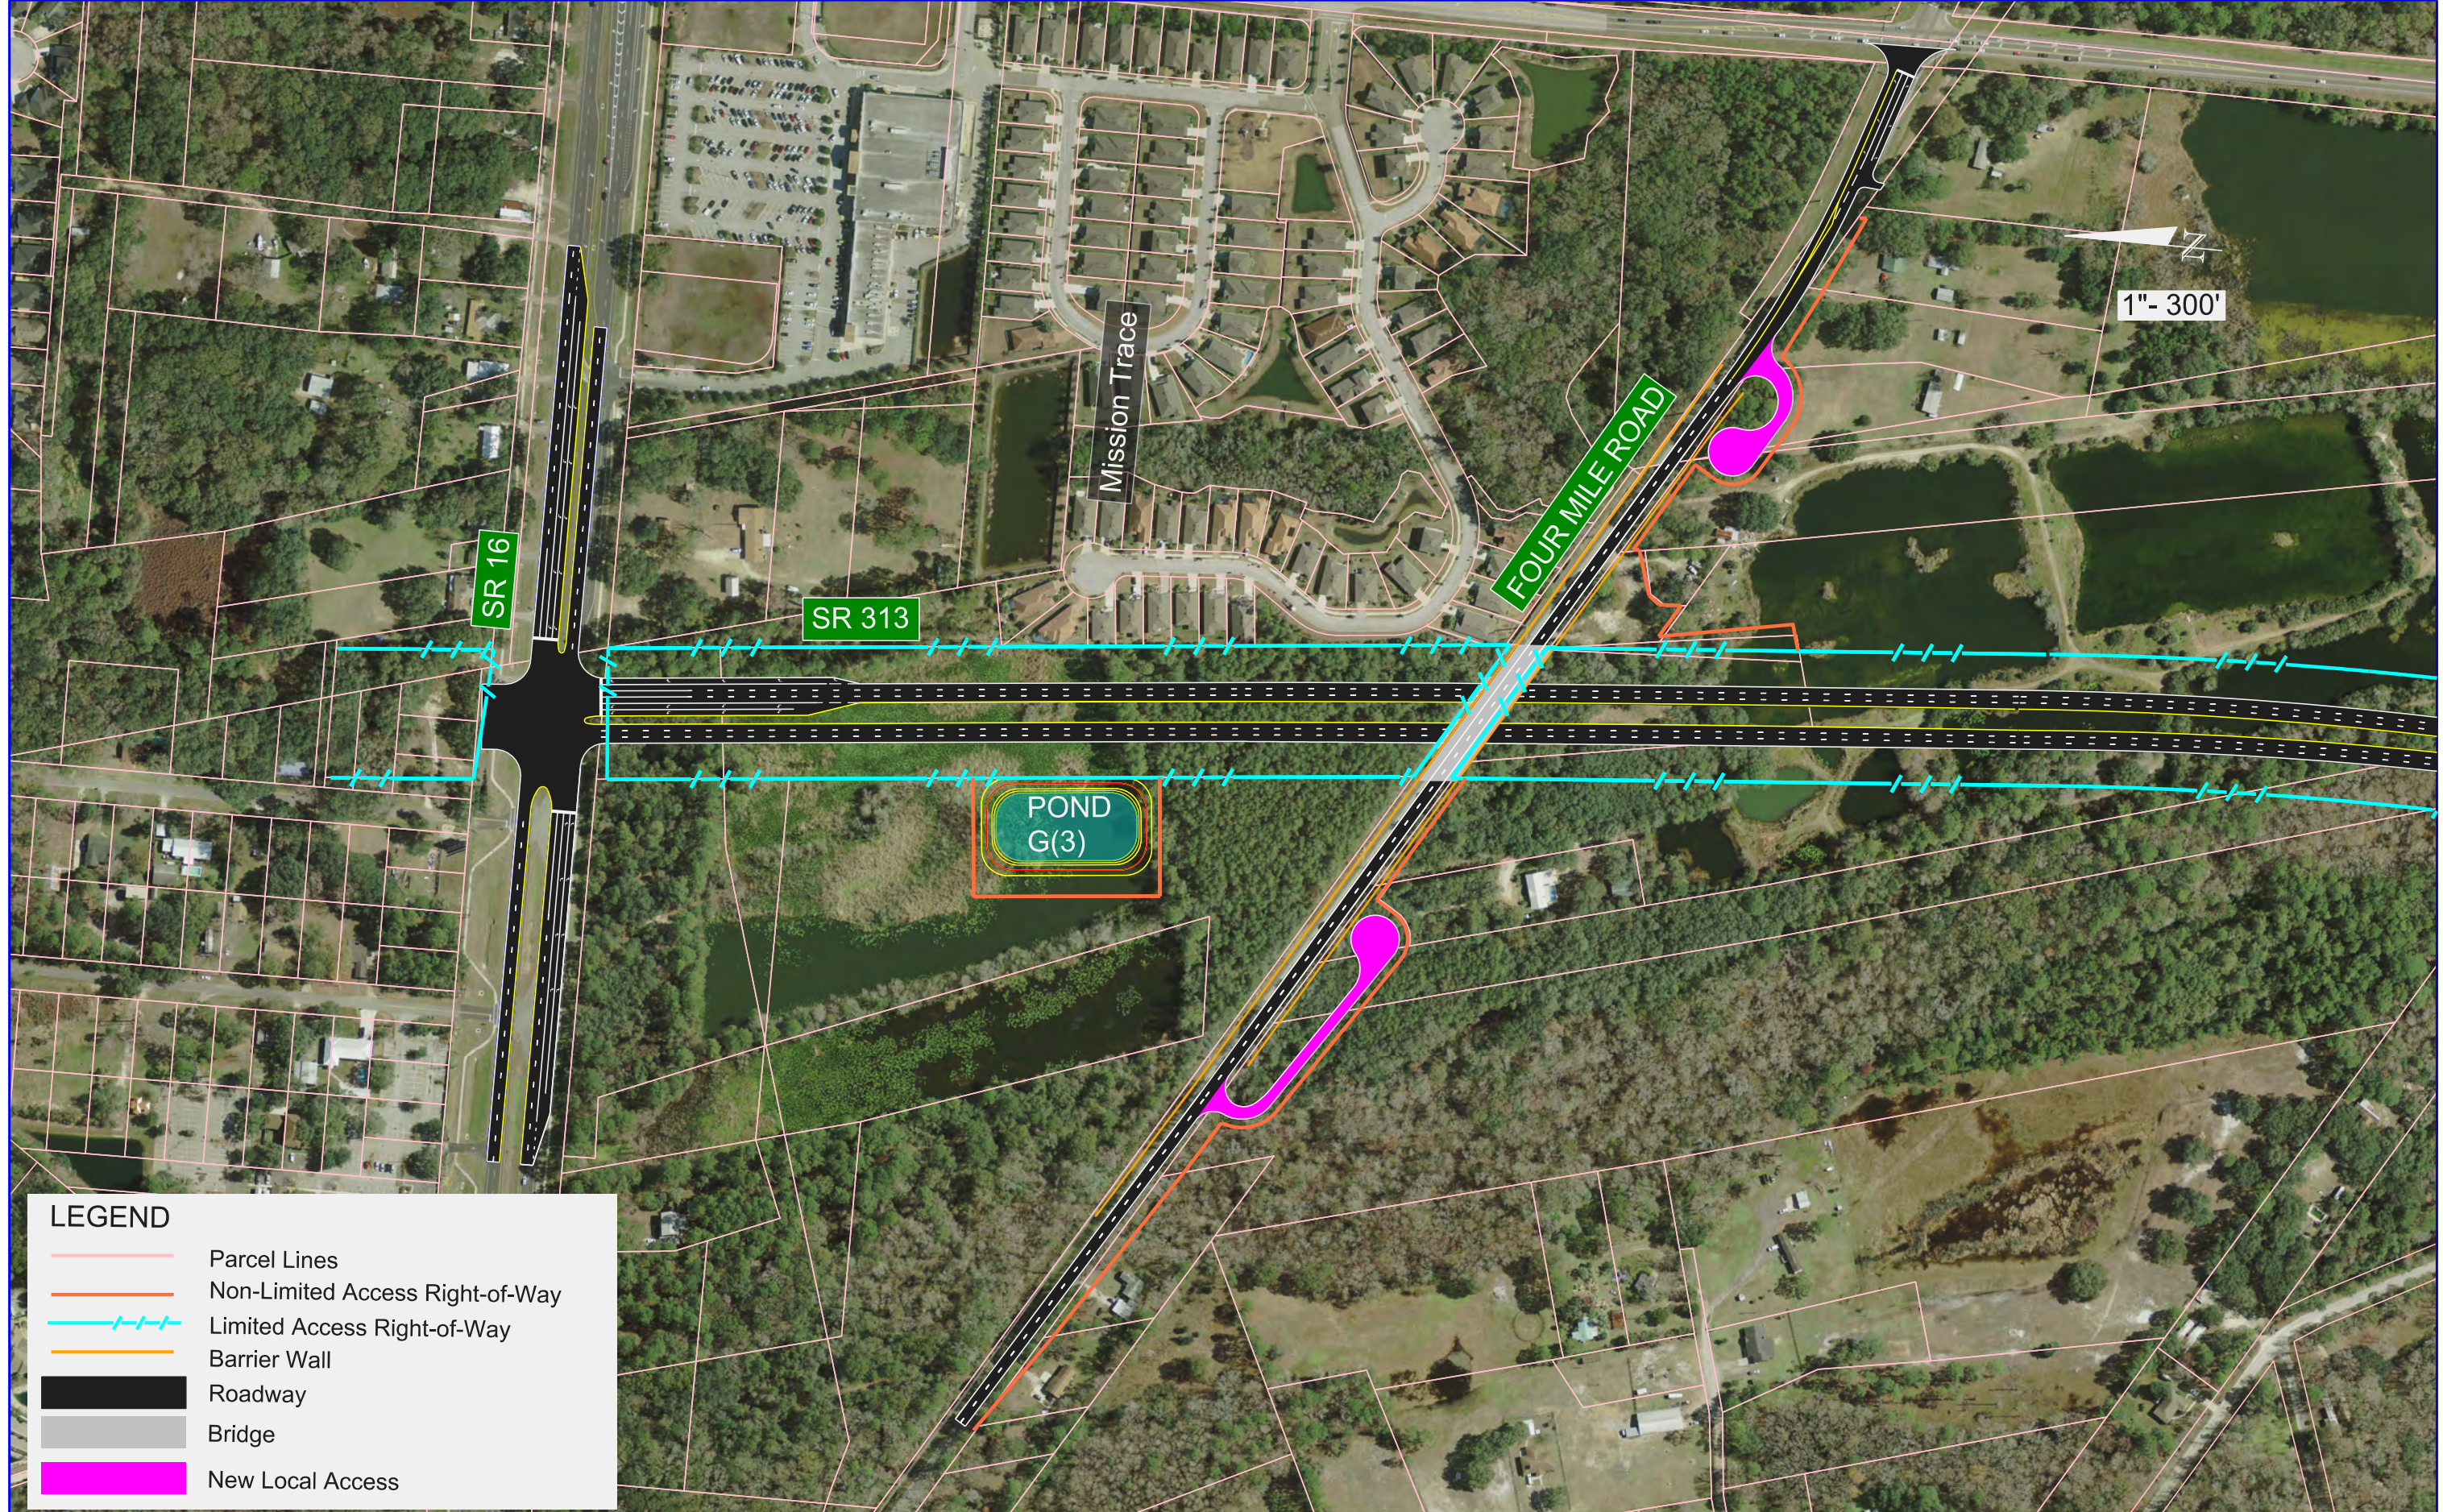

LEGEND

- Parcel Lines
- Non-Limited Access Right-of-Way
- - - Limited Access Right-of-Way
- Barrier Wall
- Roadway
- Bridge
- New Local Access

		REVISIONS	
DATE	DESCRIPTION	DATE	DESCRIPTION

STATE OF FLORIDA DEPARTMENT OF TRANSPORTATION		
ROAD NO.	COUNTY	FINANCIAL PROJECT ID

SR 313

SHEET NO. 6
