


SEAGATE AVE BRIDGE

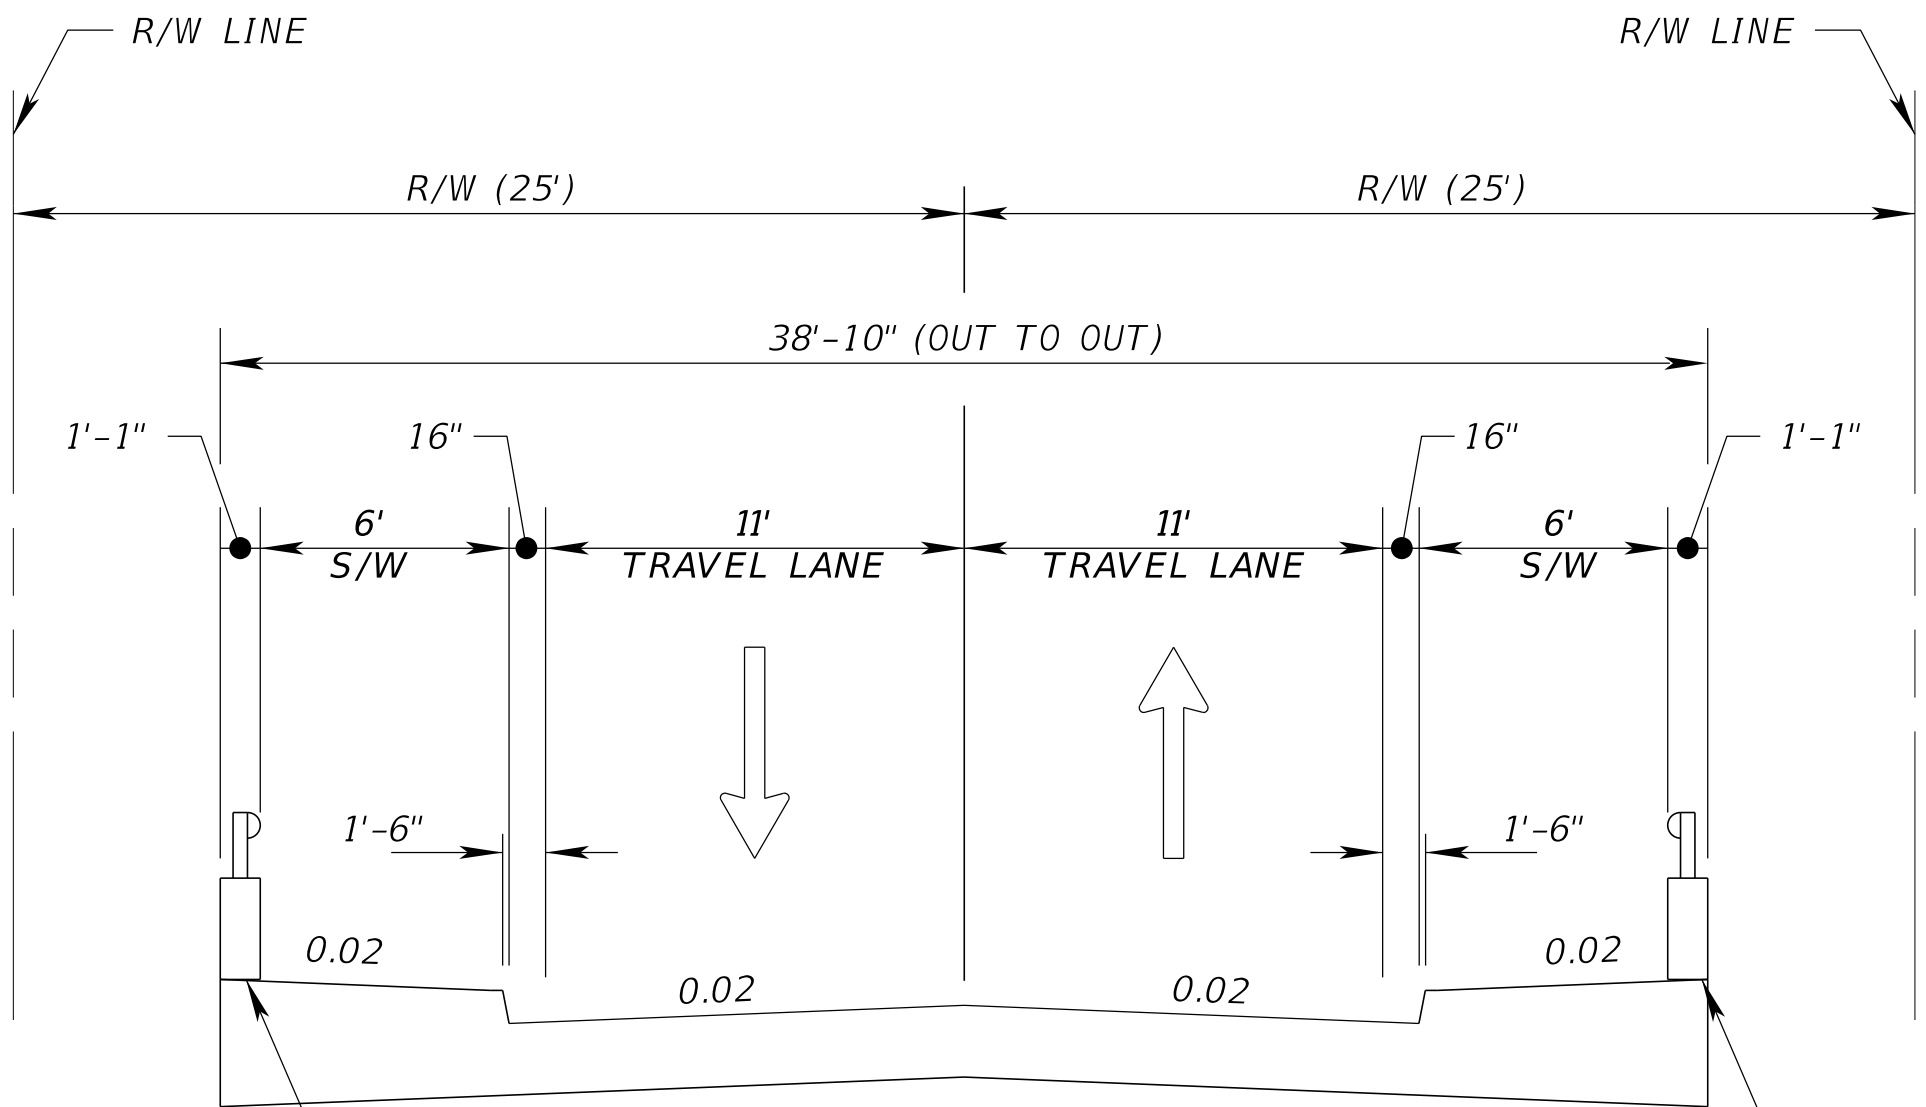

TRAFFIC RAILING (32" VERTICAL SHAPE) (INDEX 423)
WITH PEDESTRIAN / BICYCLE RAIL (42")

TRAFFIC RAILING (32" VERTICAL SHAPE) (INDEX 423)
WITH PEDESTRIAN / BICYCLE RAIL (42")

