




DISTRICT 2

JACKSONVILLE NATIONAL CEMETERY ACCESS ROAD

FPID: 428455-1

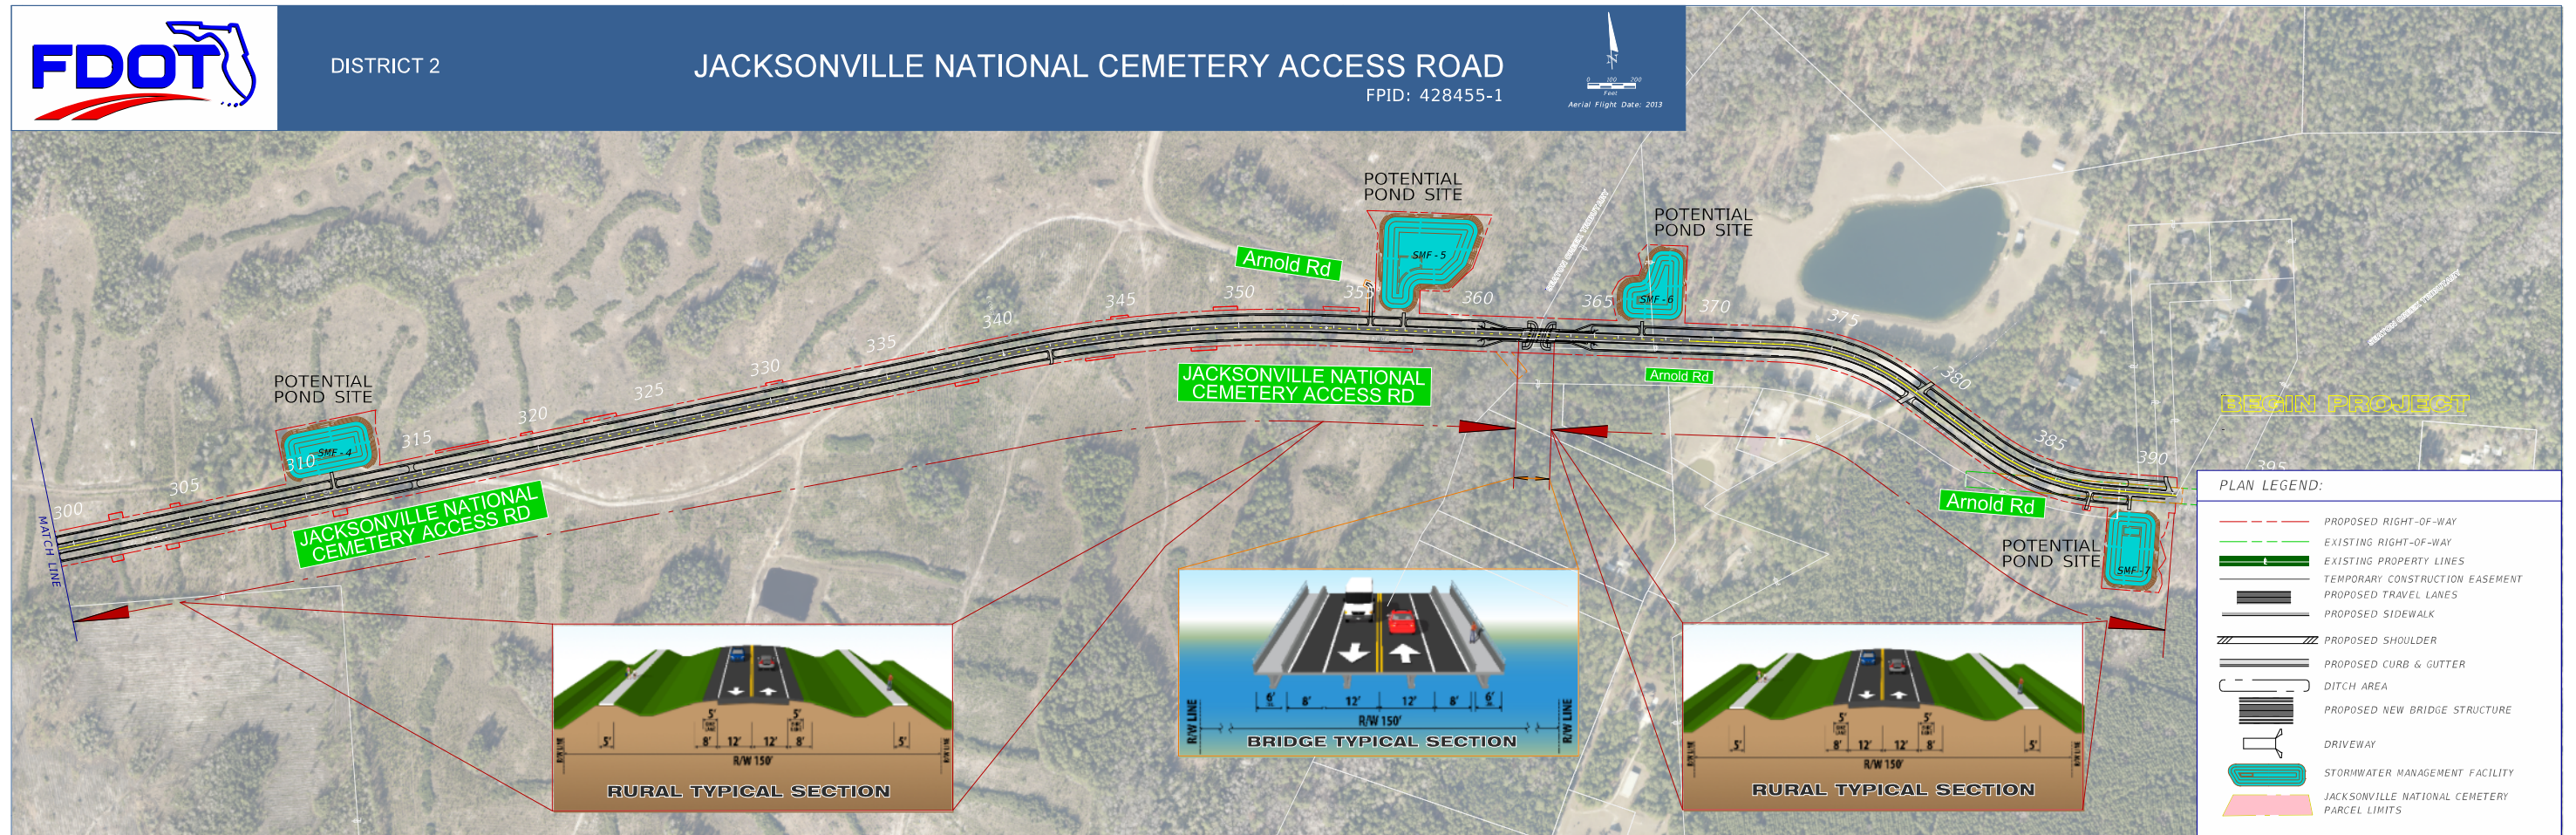

PLAN LEGEND:

- PROPOSED RIGHT-OF-WAY
- EXISTING RIGHT-OF-WAY
- EXISTING PROPERTY LINES
- TEMPORARY CONSTRUCTION EASEMENT
- PROPOSED TRAVEL LANES
- PROPOSED SIDEWALK
- PROPOSED SHOULDER
- PROPOSED CURB & GUTTER
- DITCH AREA
- PROPOSED NEW BRIDGE STRUCTURE
- DRIVEWAY
- STORMWATER MANAGEMENT FACILITY
- JACKSONVILLE NATIONAL CEMETERY PARCEL LIMITS