


# CR 361B (WOODS CREEK ROAD) BRIDGE REPLACEMENT OVER ROCKY CREEK FPID: 439935-1-22-01

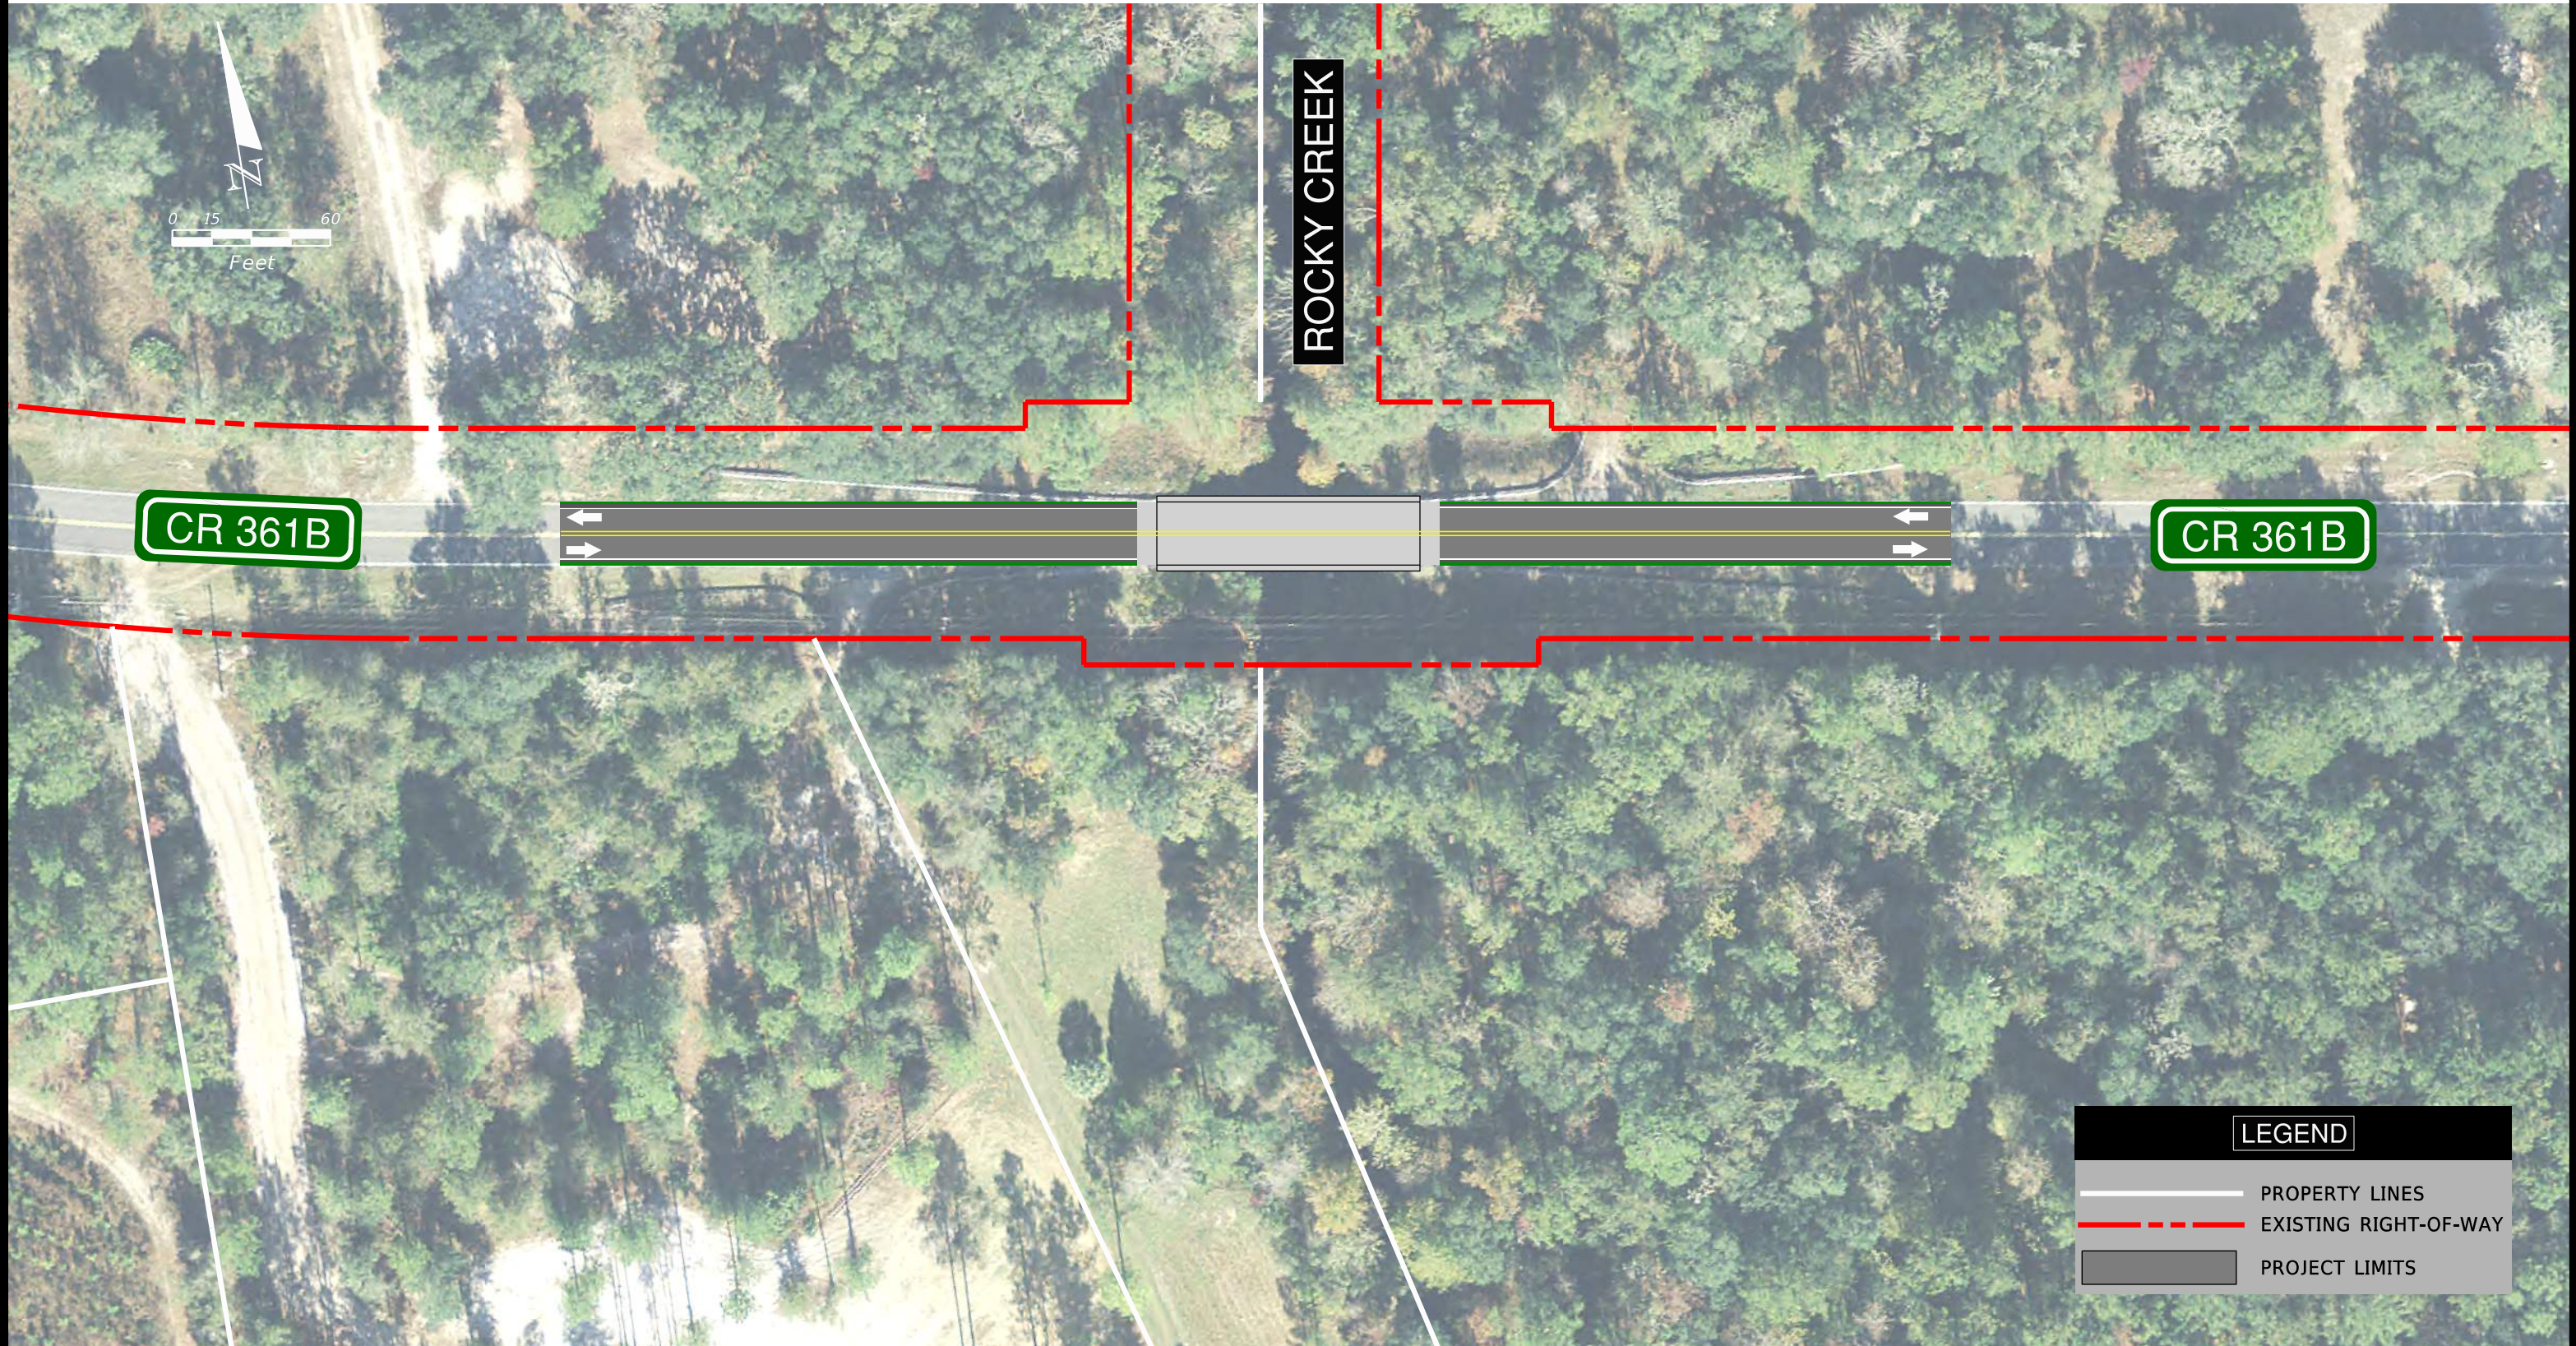

ROCKY CREEK

CR 361B

CR 361B

**LEGEND**

- PROPERTY LINES
- EXISTING RIGHT-OF-WAY
- PROJECT LIMITS