


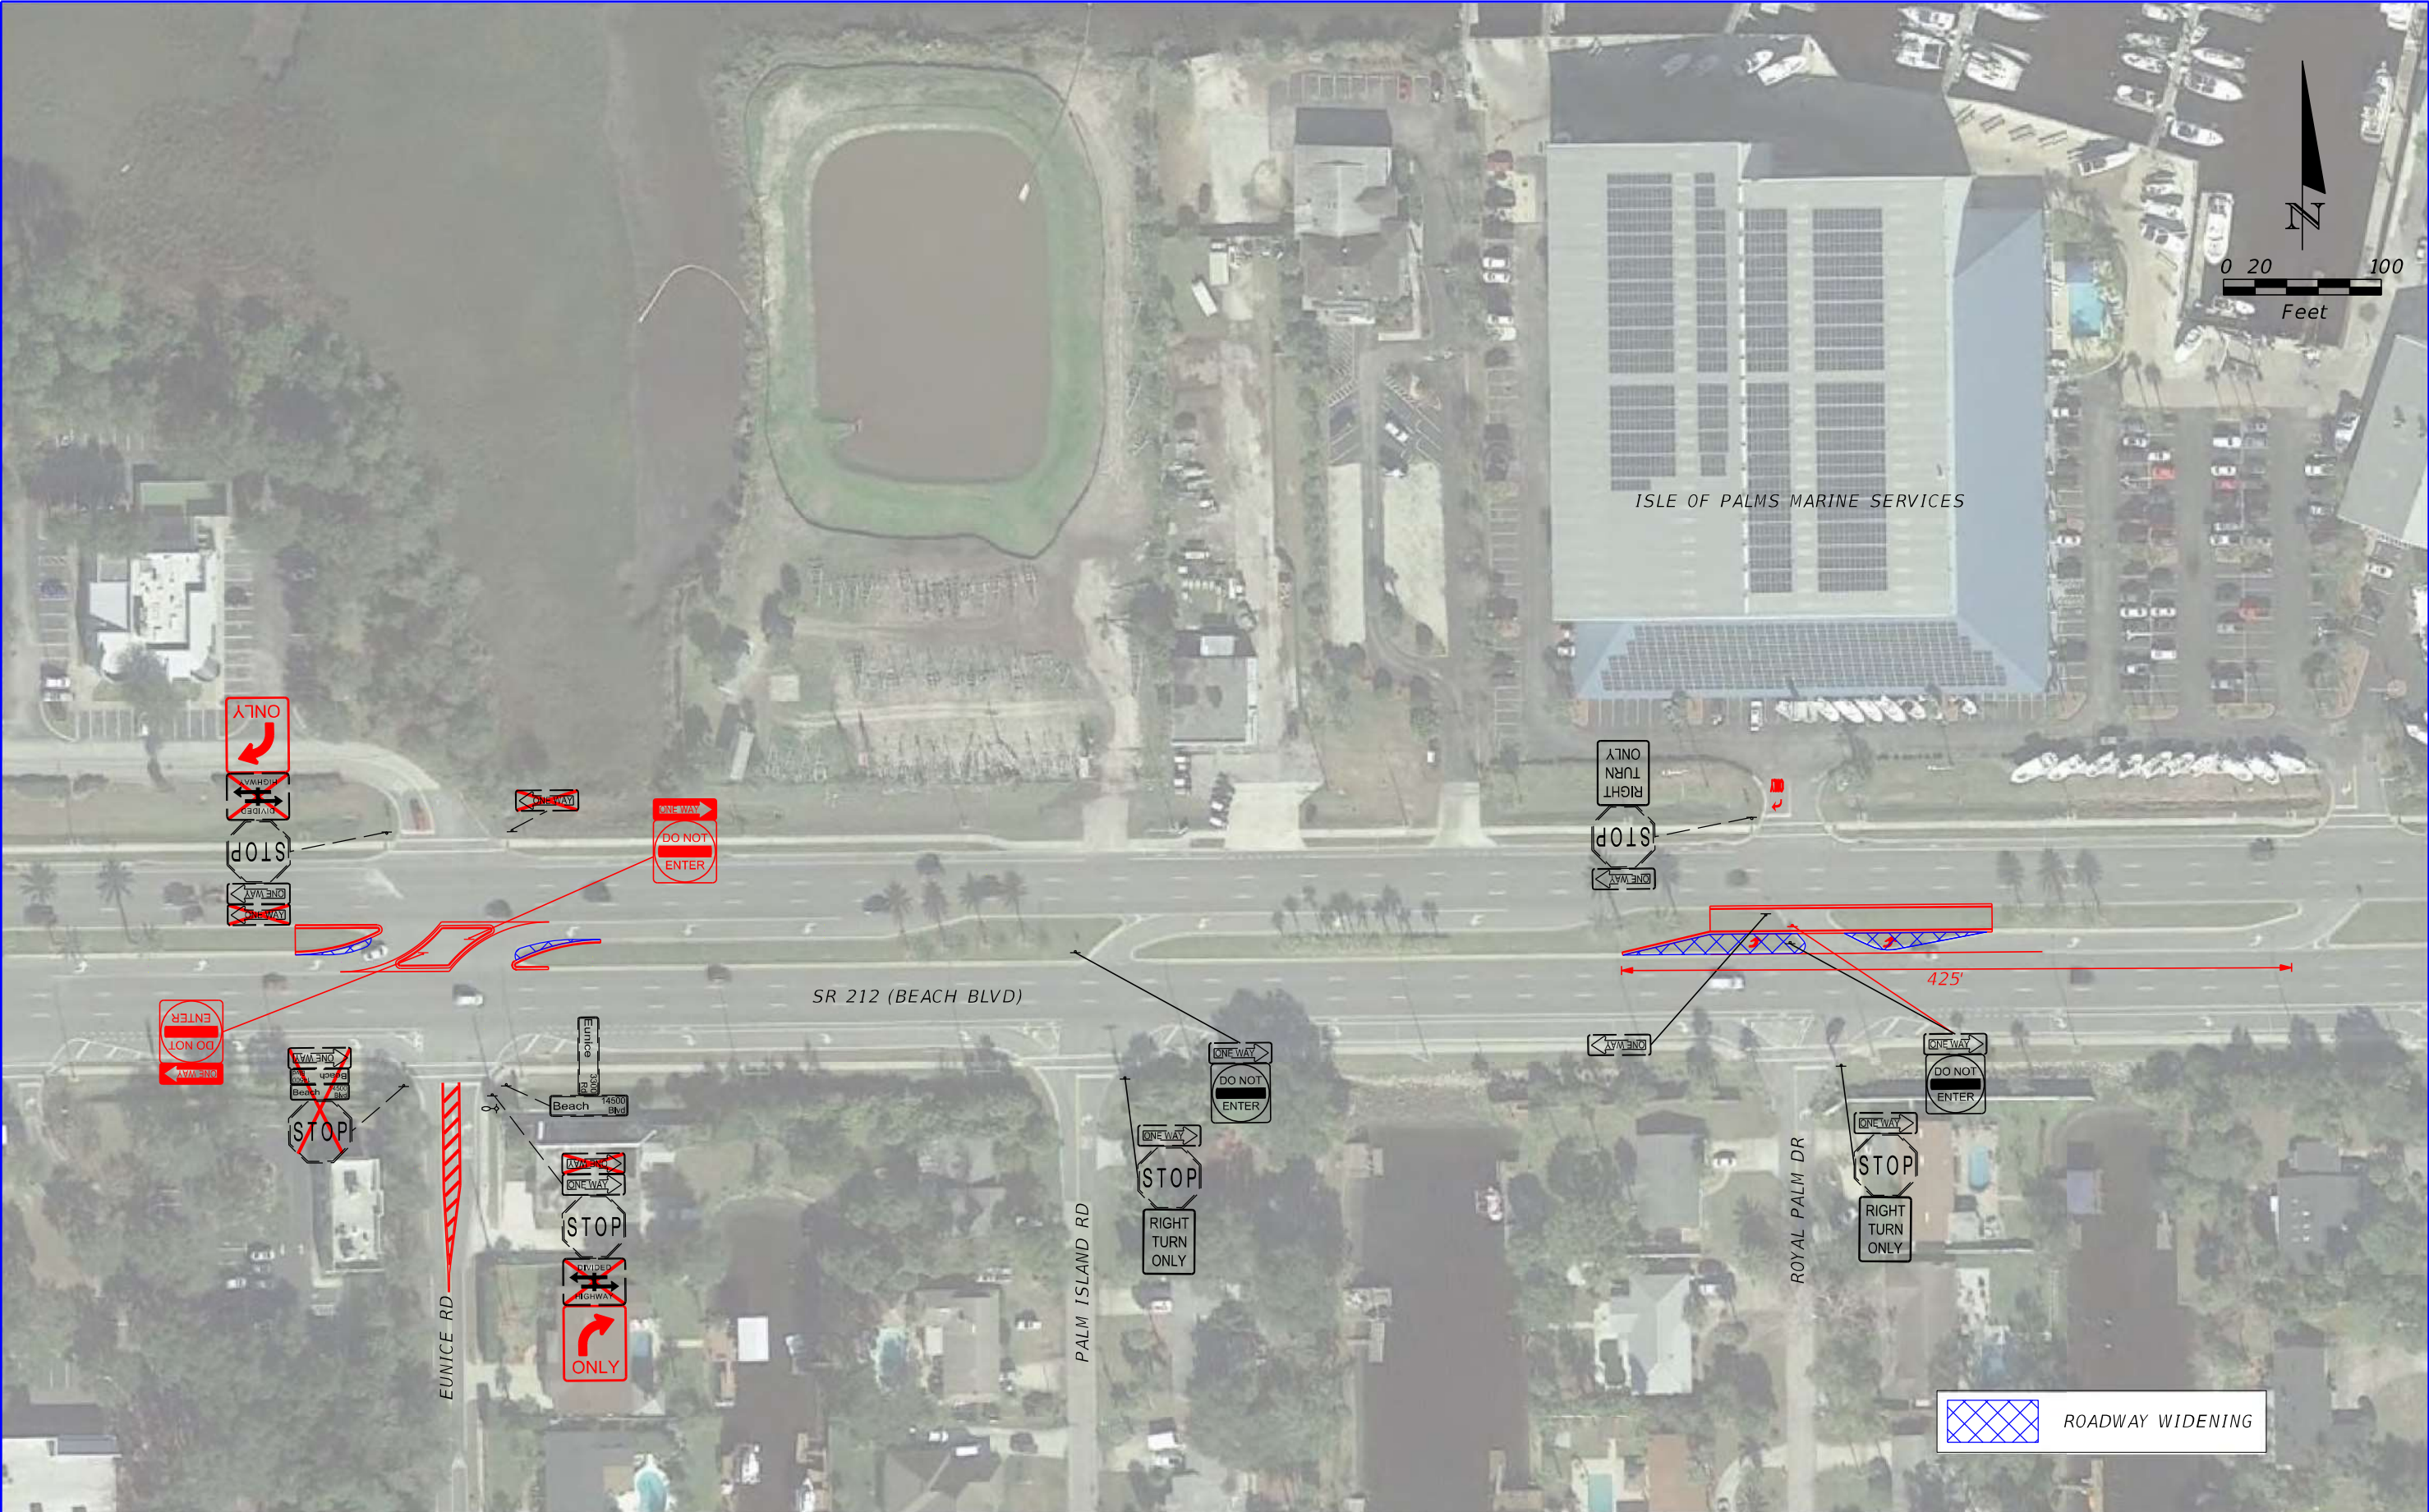

REVISIONS				STATE OF FLORIDA DEPARTMENT OF TRANSPORTATION			CONCEPTUAL IMPROVEMENT DIAGRAM SR 212 AT EUNICE RD	SHEET NO. 1
DATE	DESCRIPTION	DATE	DESCRIPTION					
				ROAD NO. SR 212	COUNTY	FINANCIAL PROJECT ID		