





— MEDIAN TRAFFIC SEPARATOR WITH DELINEATORS
 - - - EXISTING R/W LINE

MODIFY EXISTING MEDIAN AND INSTALL 6' TRAFFIC SEPARATOR

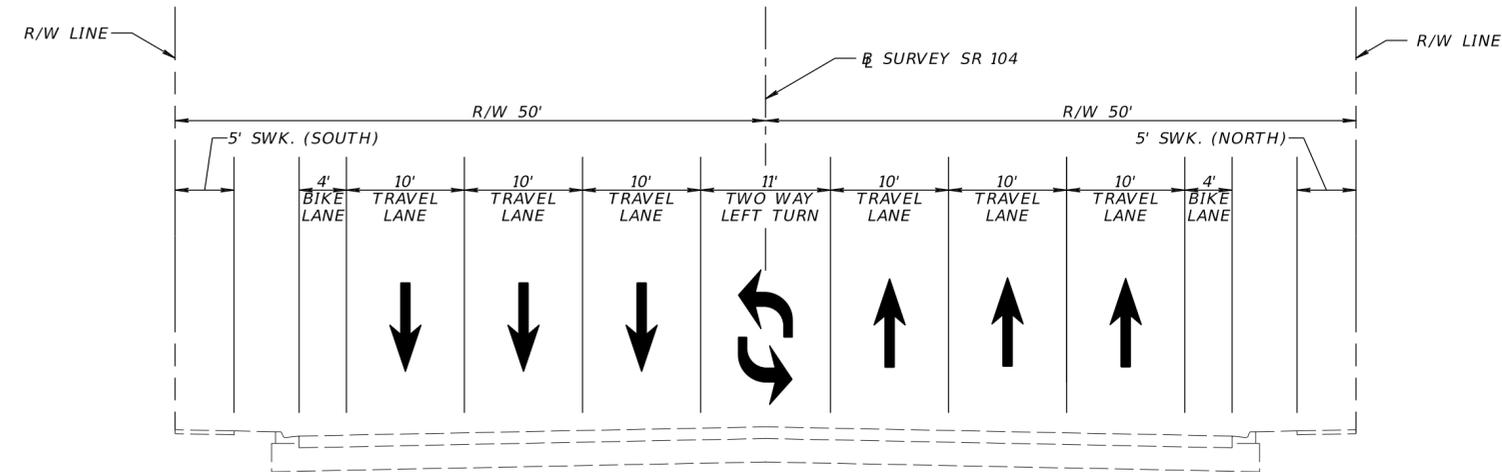

EXISTING TYPICAL SECTION

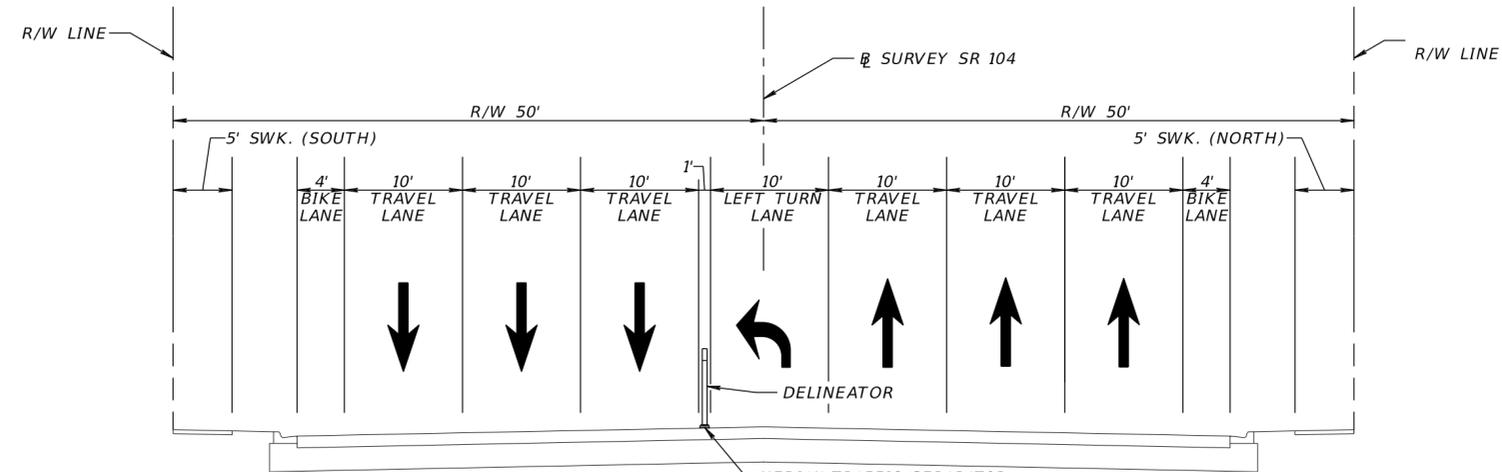

PLANNED TYPICAL SECTION

REVISIONS			
DATE	DESCRIPTION	DATE	DESCRIPTION

STATE OF FLORIDA DEPARTMENT OF TRANSPORTATION		
ROAD NO.	COUNTY	FINANCIAL PROJECT ID
SR 104	DUVAL	

CONCEPTUAL SKETCH DIAGRAM
SR 104 (DUNN AVE)
FROM BISCAIYNE BLVD. TO HARTS RD.

SHEET NO.
 1