


This document, together with the concepts and designs presented herein, is intended only for the specific purpose and client for which it was prepared. Review of and improper reliance on this document without written authorization and adaptation by Kimley-Horn and Associates, Inc. will be without liability to Kimley-Horn and Associates, Inc.

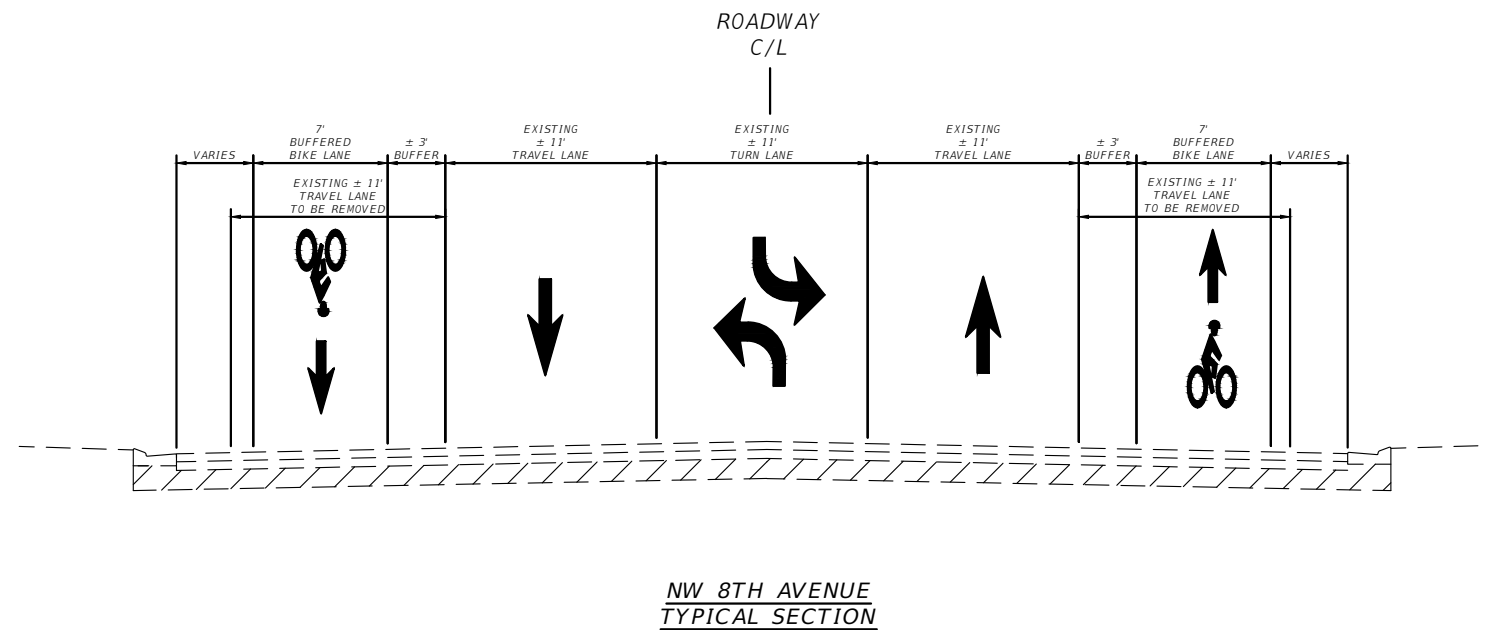

REVISIONS		DATE	 <small>© 2023 KIMLEY-HORN AND ASSOCIATES, INC.              800 SW 2ND AVENUE, SUITE 100, GAINESVILLE, FL 32601              PHONE: 352-374-3274              WWW.KIMLEY-HORN.COM    REGISTRY 35106</small>	LICENSED PROFESSIONAL	CITY OF GAINESVILLE NW 8TH AVE MODIFICATIONS			TYPICAL SECTIONS	SHEET NO.
DATE	DESCRIPTION	MARCH 2023		ALI H. BRIGHTON P.E.	ROAD NO.	COUNTY	PROJECT NO.		04
-	-	-		77731	NW 8TH AVE	ALACHUA	142107008		
NOT FOR CONSTRUCTION				DATE:					