
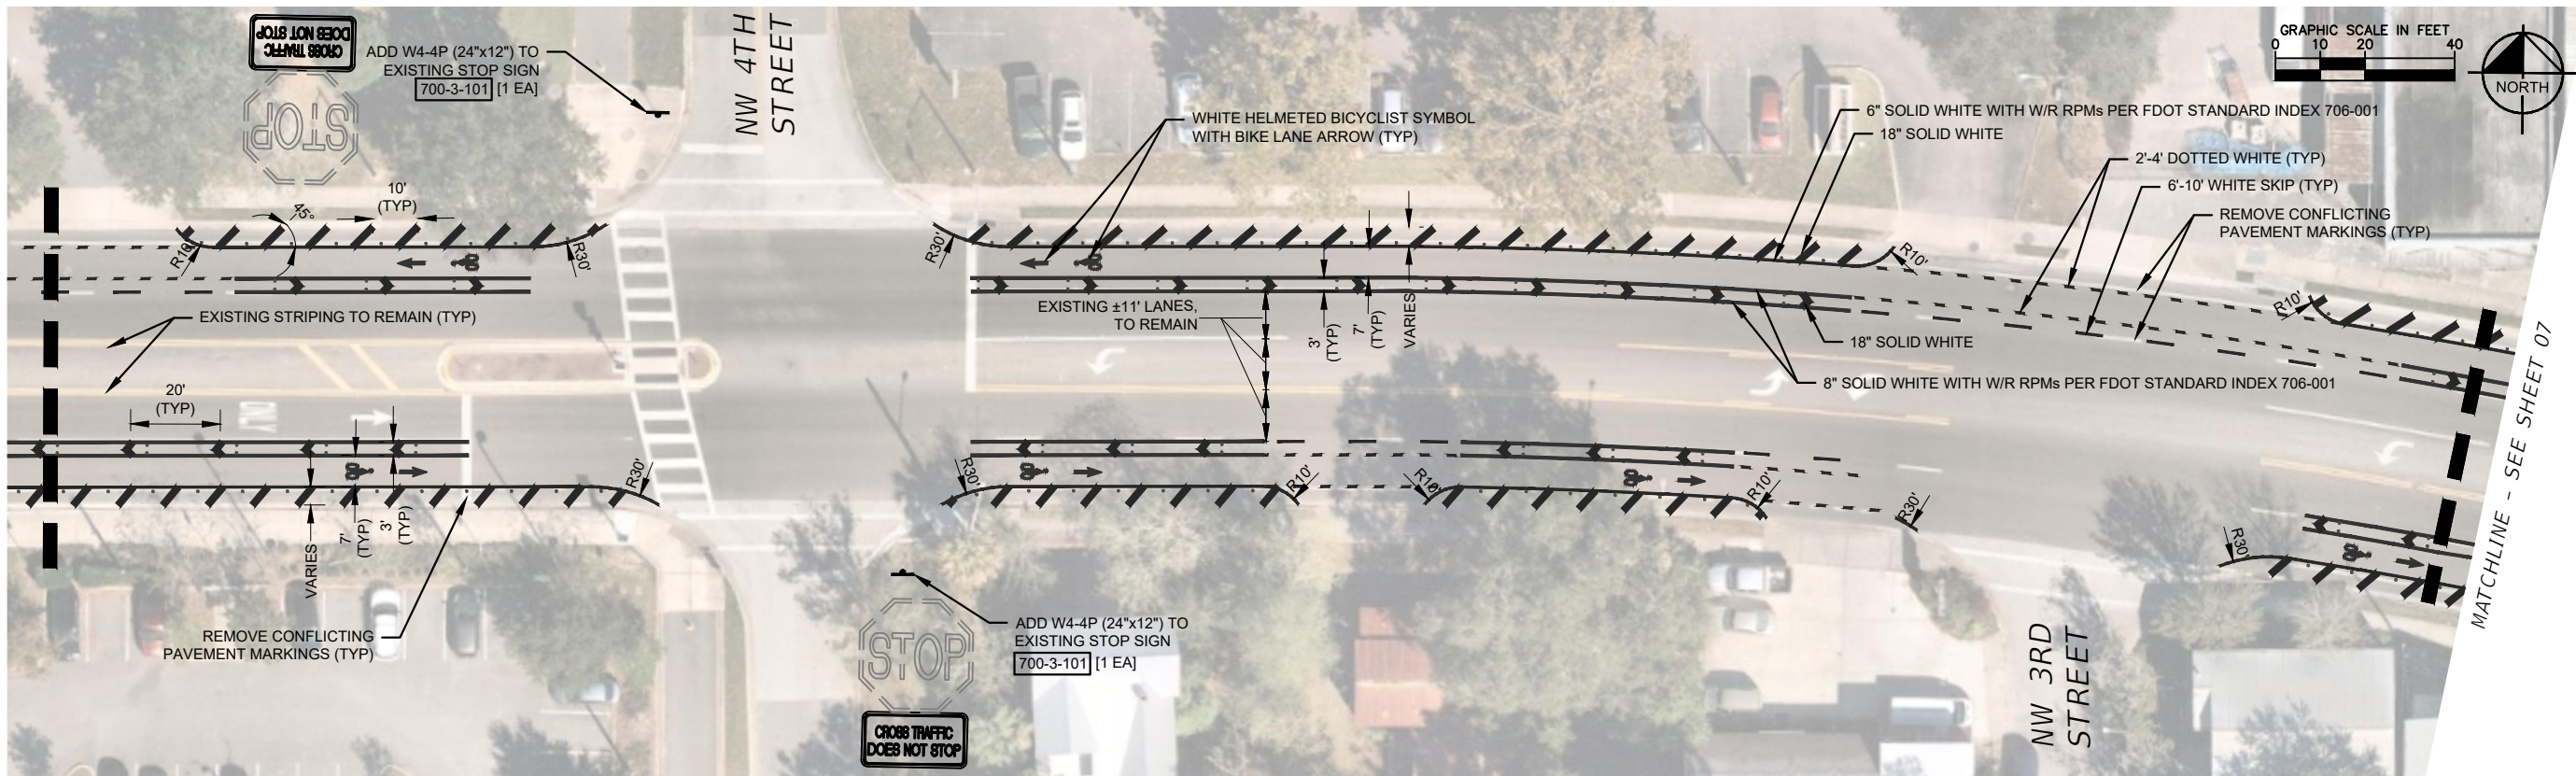


This document, together with the concepts and designs presented herein, is intended only for the specific purpose and client for which it was prepared. Review and proper reliance on this document without written authorization and adaptation by Kimley-Horn and Associates, Inc. will be without liability to Kimley-Horn and Associates, Inc.

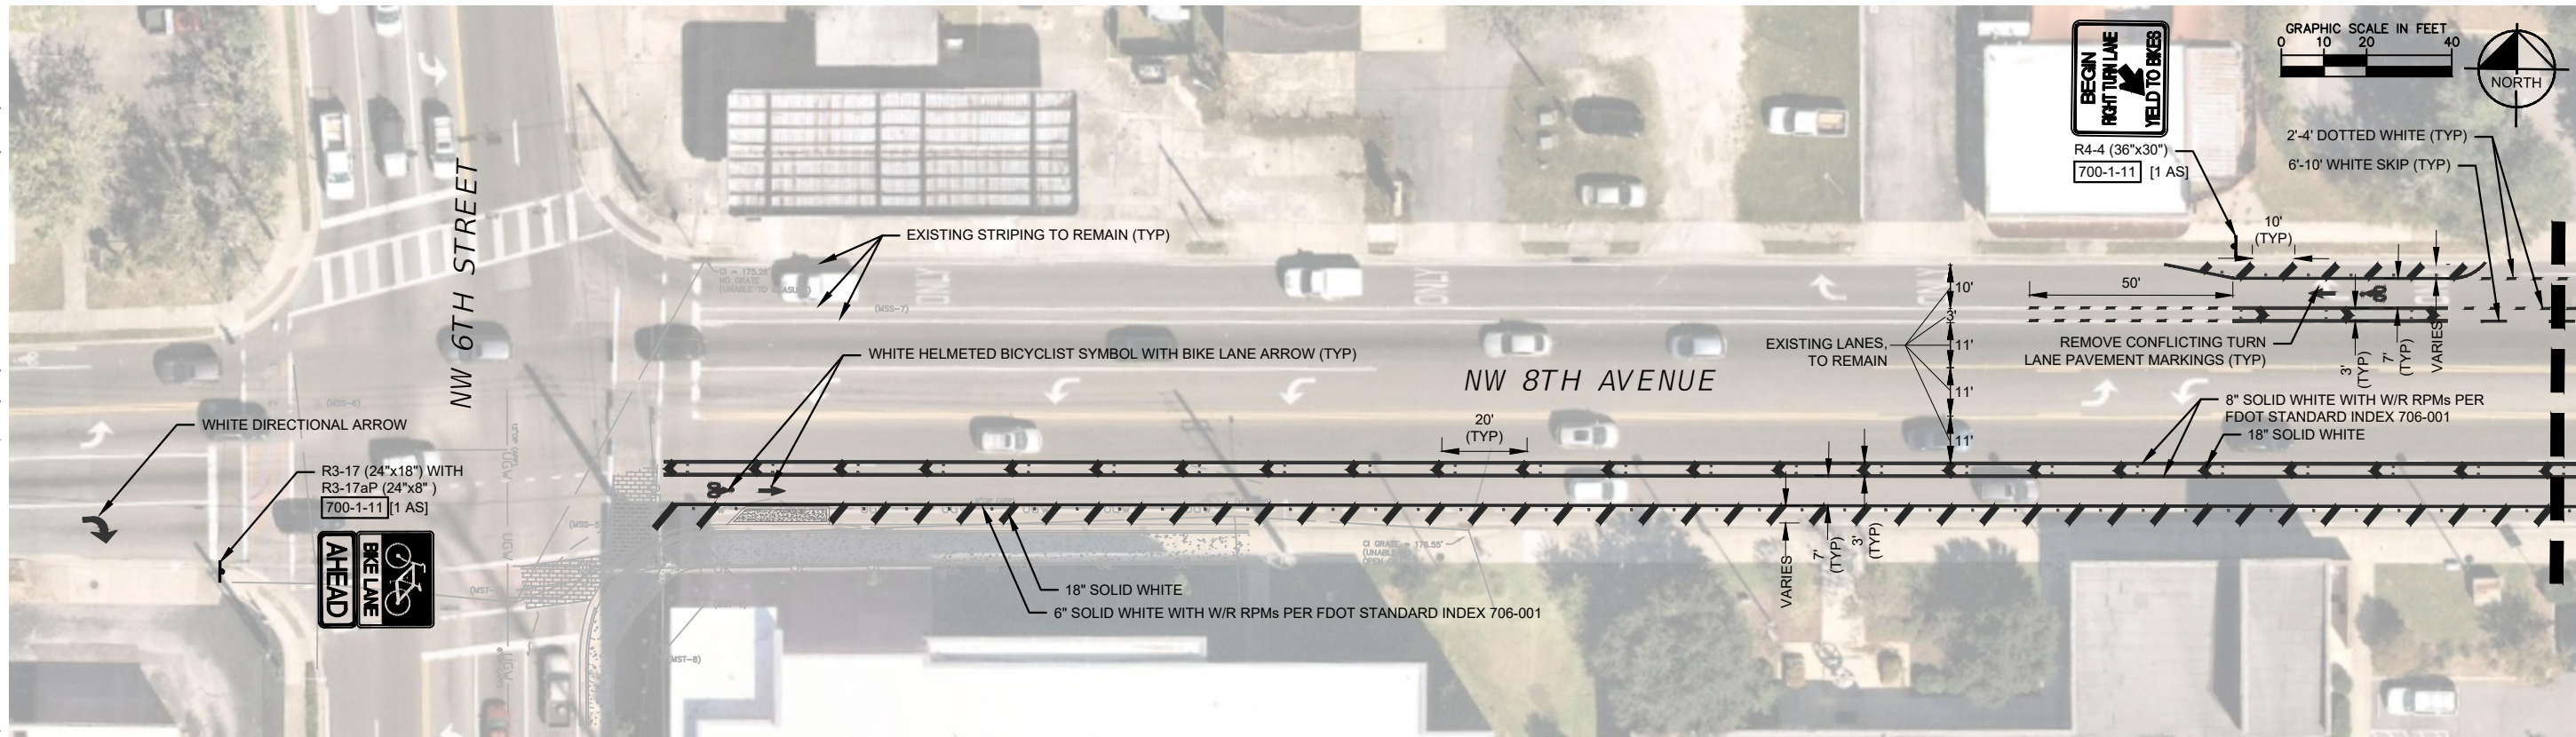

REVISIONS	
DATE	DESCRIPTION
- -	NOT FOR CONSTRUCTION

DATE	MARCH 2023
DESIGNED BY	KHA
DRAWN BY	BAD
CHECKED BY	AHB

**Kimley»Horn**

© 2023 KIMLEY-HORN AND ASSOCIATES, INC.  
 800 SW 2ND AVENUE, SUITE 100, GAINESVILLE, FL 32601  
 PHONE: 352-374-3274  
 WWW.KIMLEY-HORN.COM REGISTRY 35106

LICENSED PROFESSIONAL	ALI H. BRIGHTON P.E.
	77731
DATE:	

CITY OF GAINESVILLE NW 8TH AVE MODIFICATIONS		
ROAD NO.	COUNTY	PROJECT NO.
NW 8TH AVE	ALACHUA	142107008

# SIGNING AND MARKING PLAN

SHEET NO.	06
-----------	----