



LEGEND:

	FCE LIMITED ACCESS ROW		FCE ROW
	FCE EASEMENT		PROPOSED POND
	EXISTING BRANAN FIELD FRONTAGE ROADS		PROPOSED BRIDGE
	SHARED USE PATH		NOISE WALL











FIRST COAST EXPRESSWAY



PLAN SHEET 1 (ULTIMATE)



LEGEND:


	FCE LIMITED ACCESS ROW		FCE ROW
	FCE EASEMENT		PROPOSED POND
	EXISTING BRANAN FIELD FRONTAGE ROADS		PROPOSED BRIDGE
	SHARED USE PATH		NOISE WALL




FIRST COAST EXPRESSWAY



PLAN SHEET 2 (ULTIMATE)

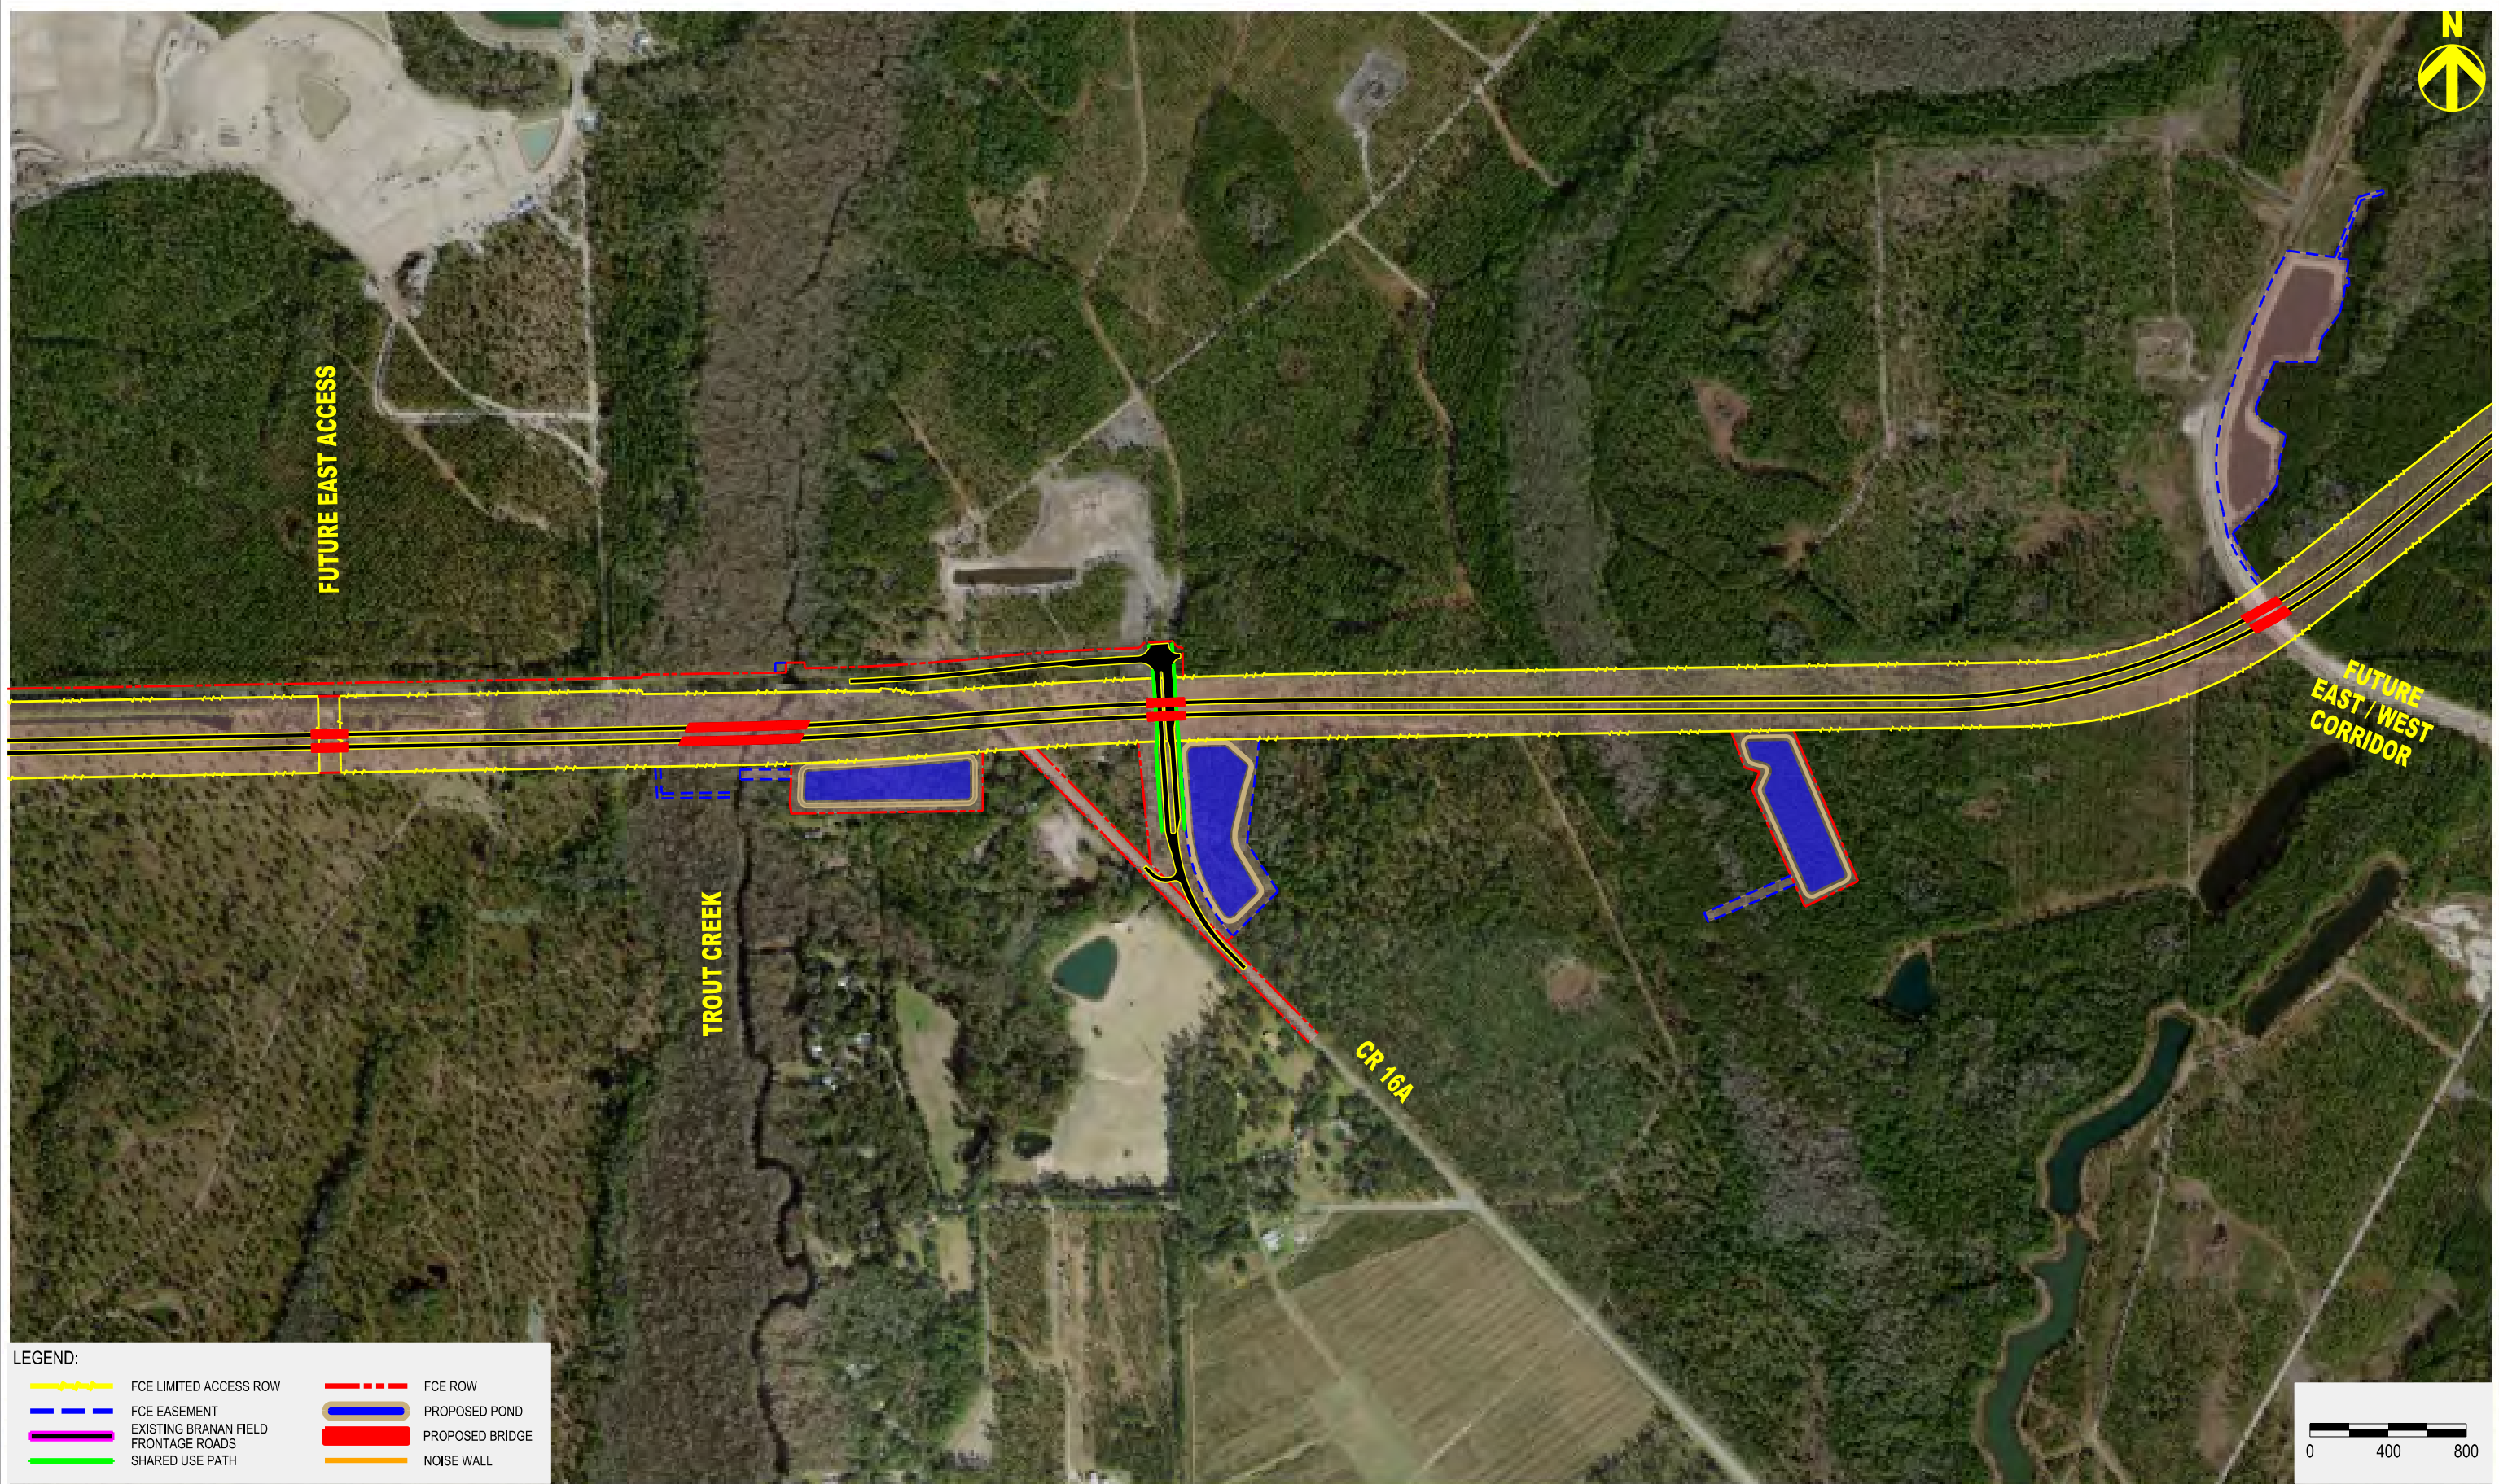


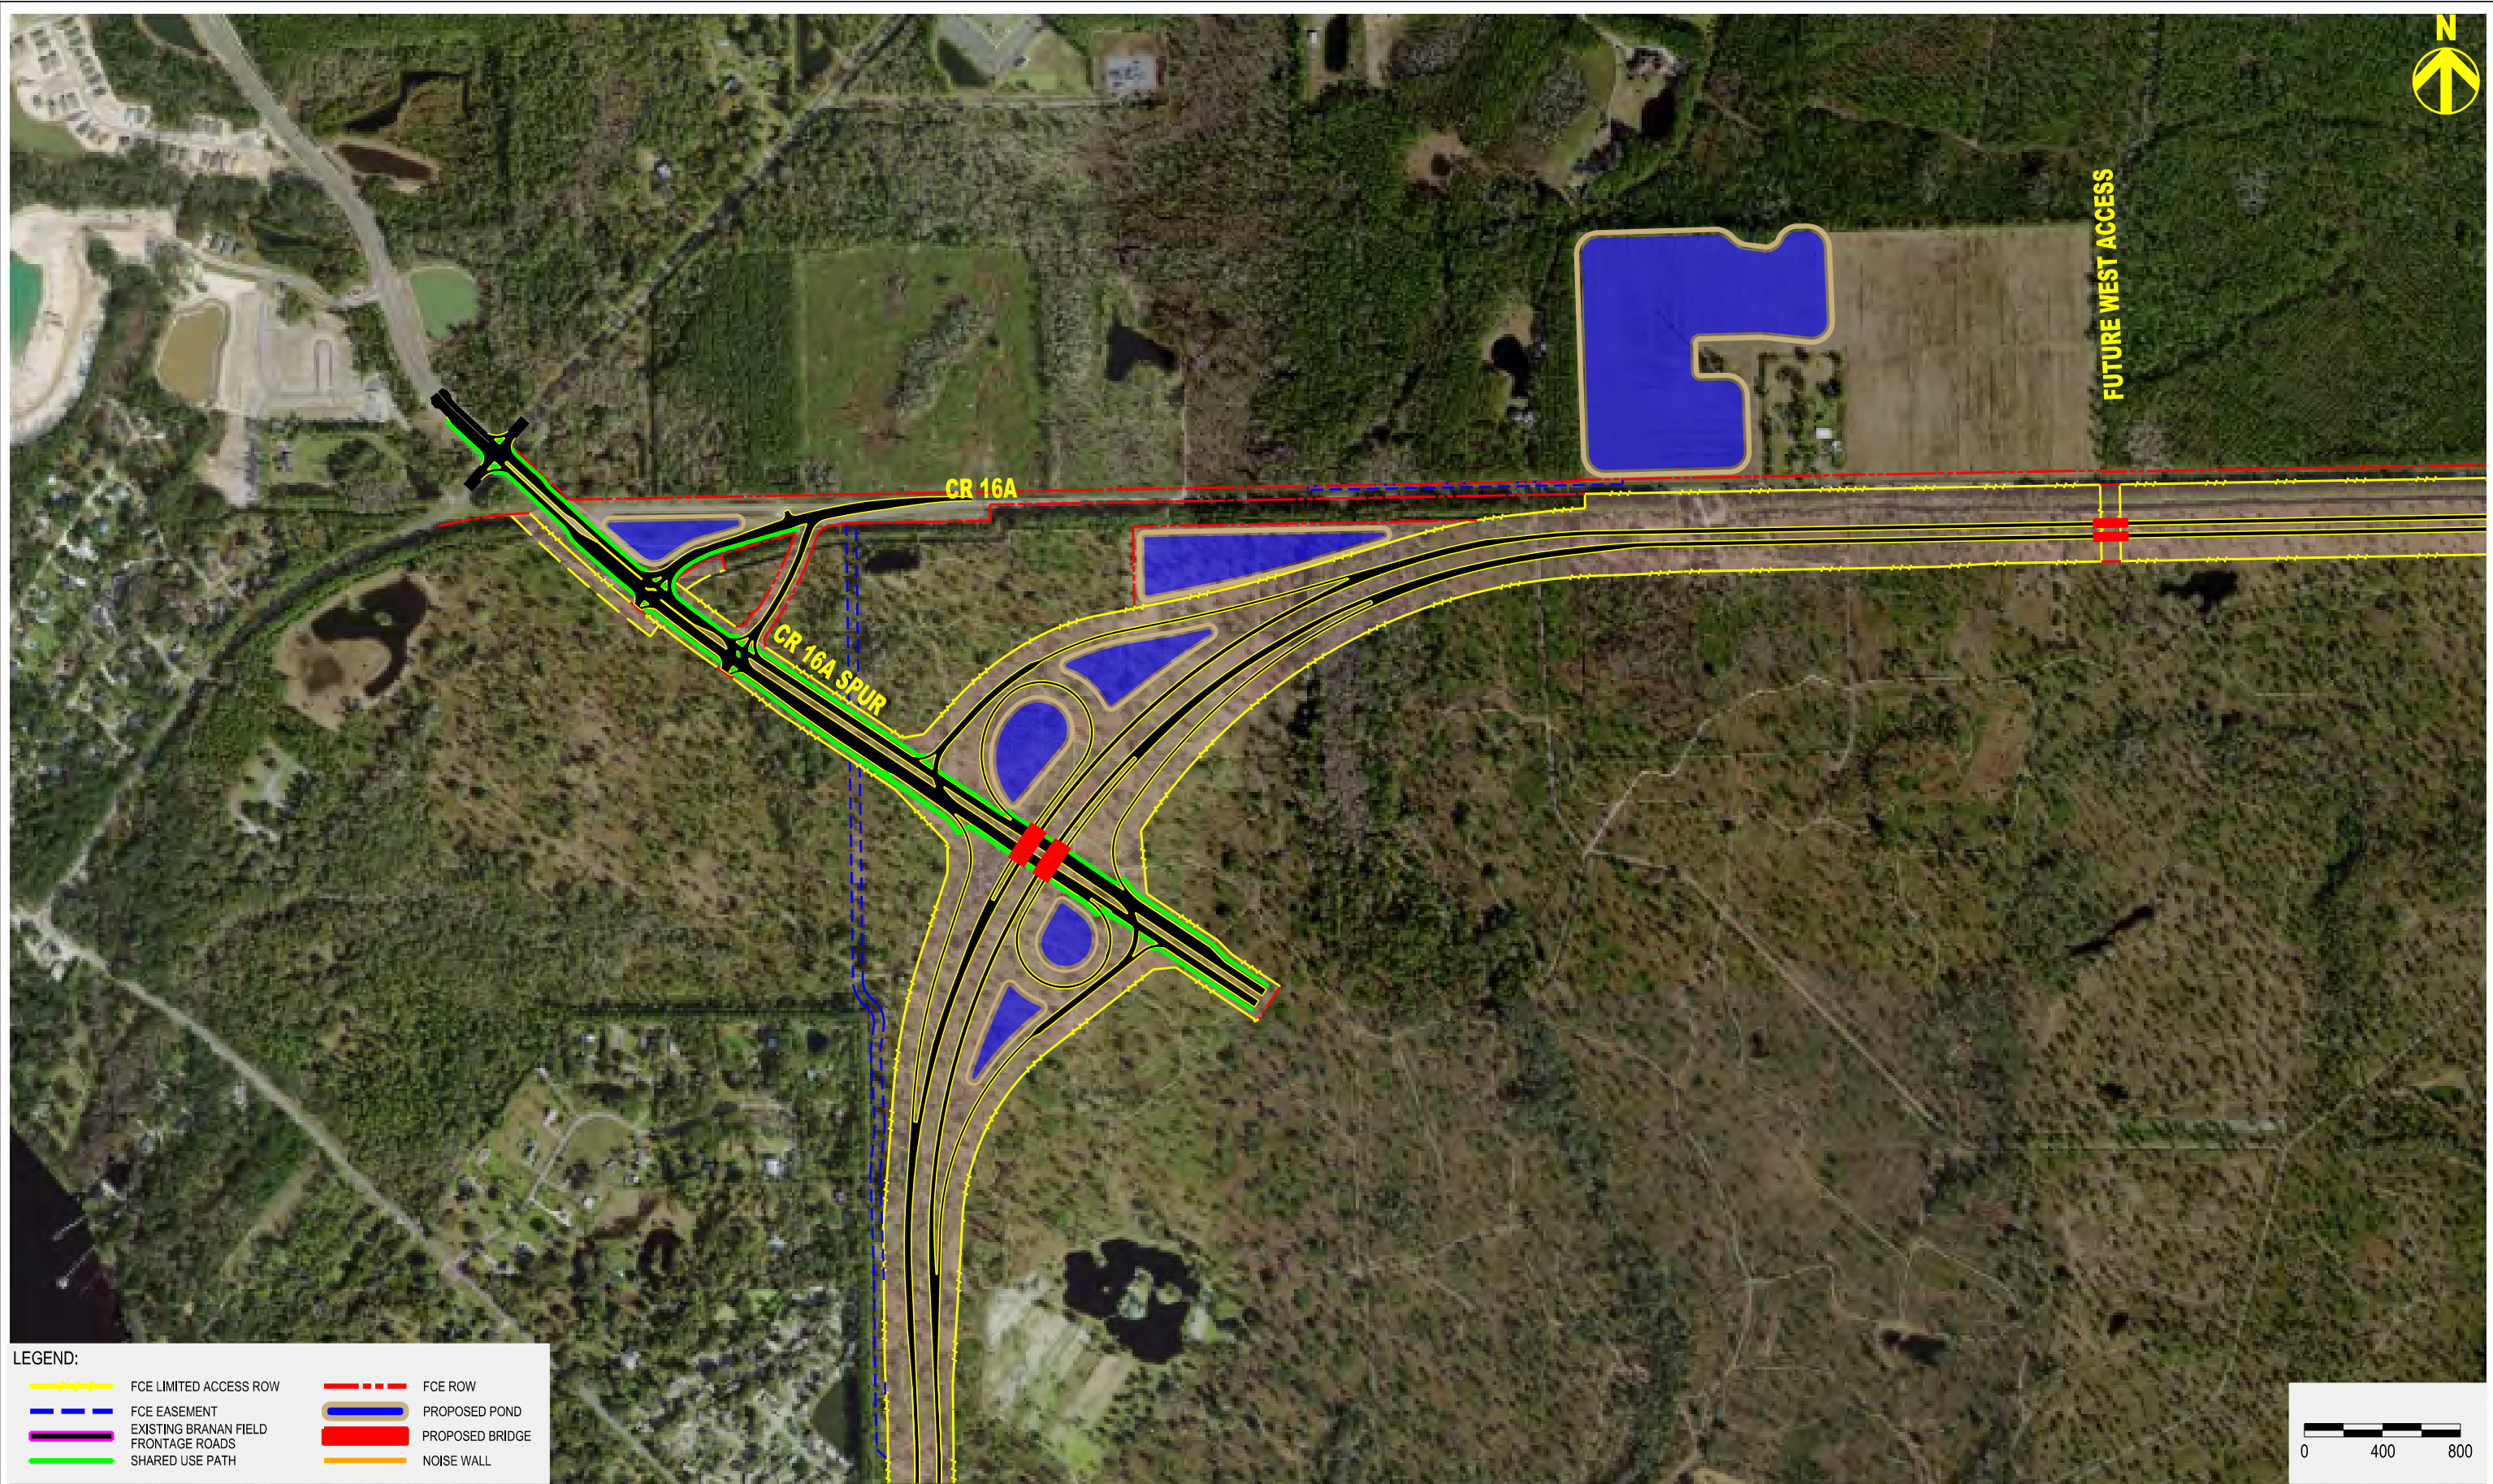




LEGEND:

	FCE LIMITED ACCESS ROW		FCE ROW
	FCE EASEMENT		PROPOSED POND
	EXISTING BRANAN FIELD FRONTAGE ROADS		PROPOSED BRIDGE
	SHARED USE PATH		NOISE WALL

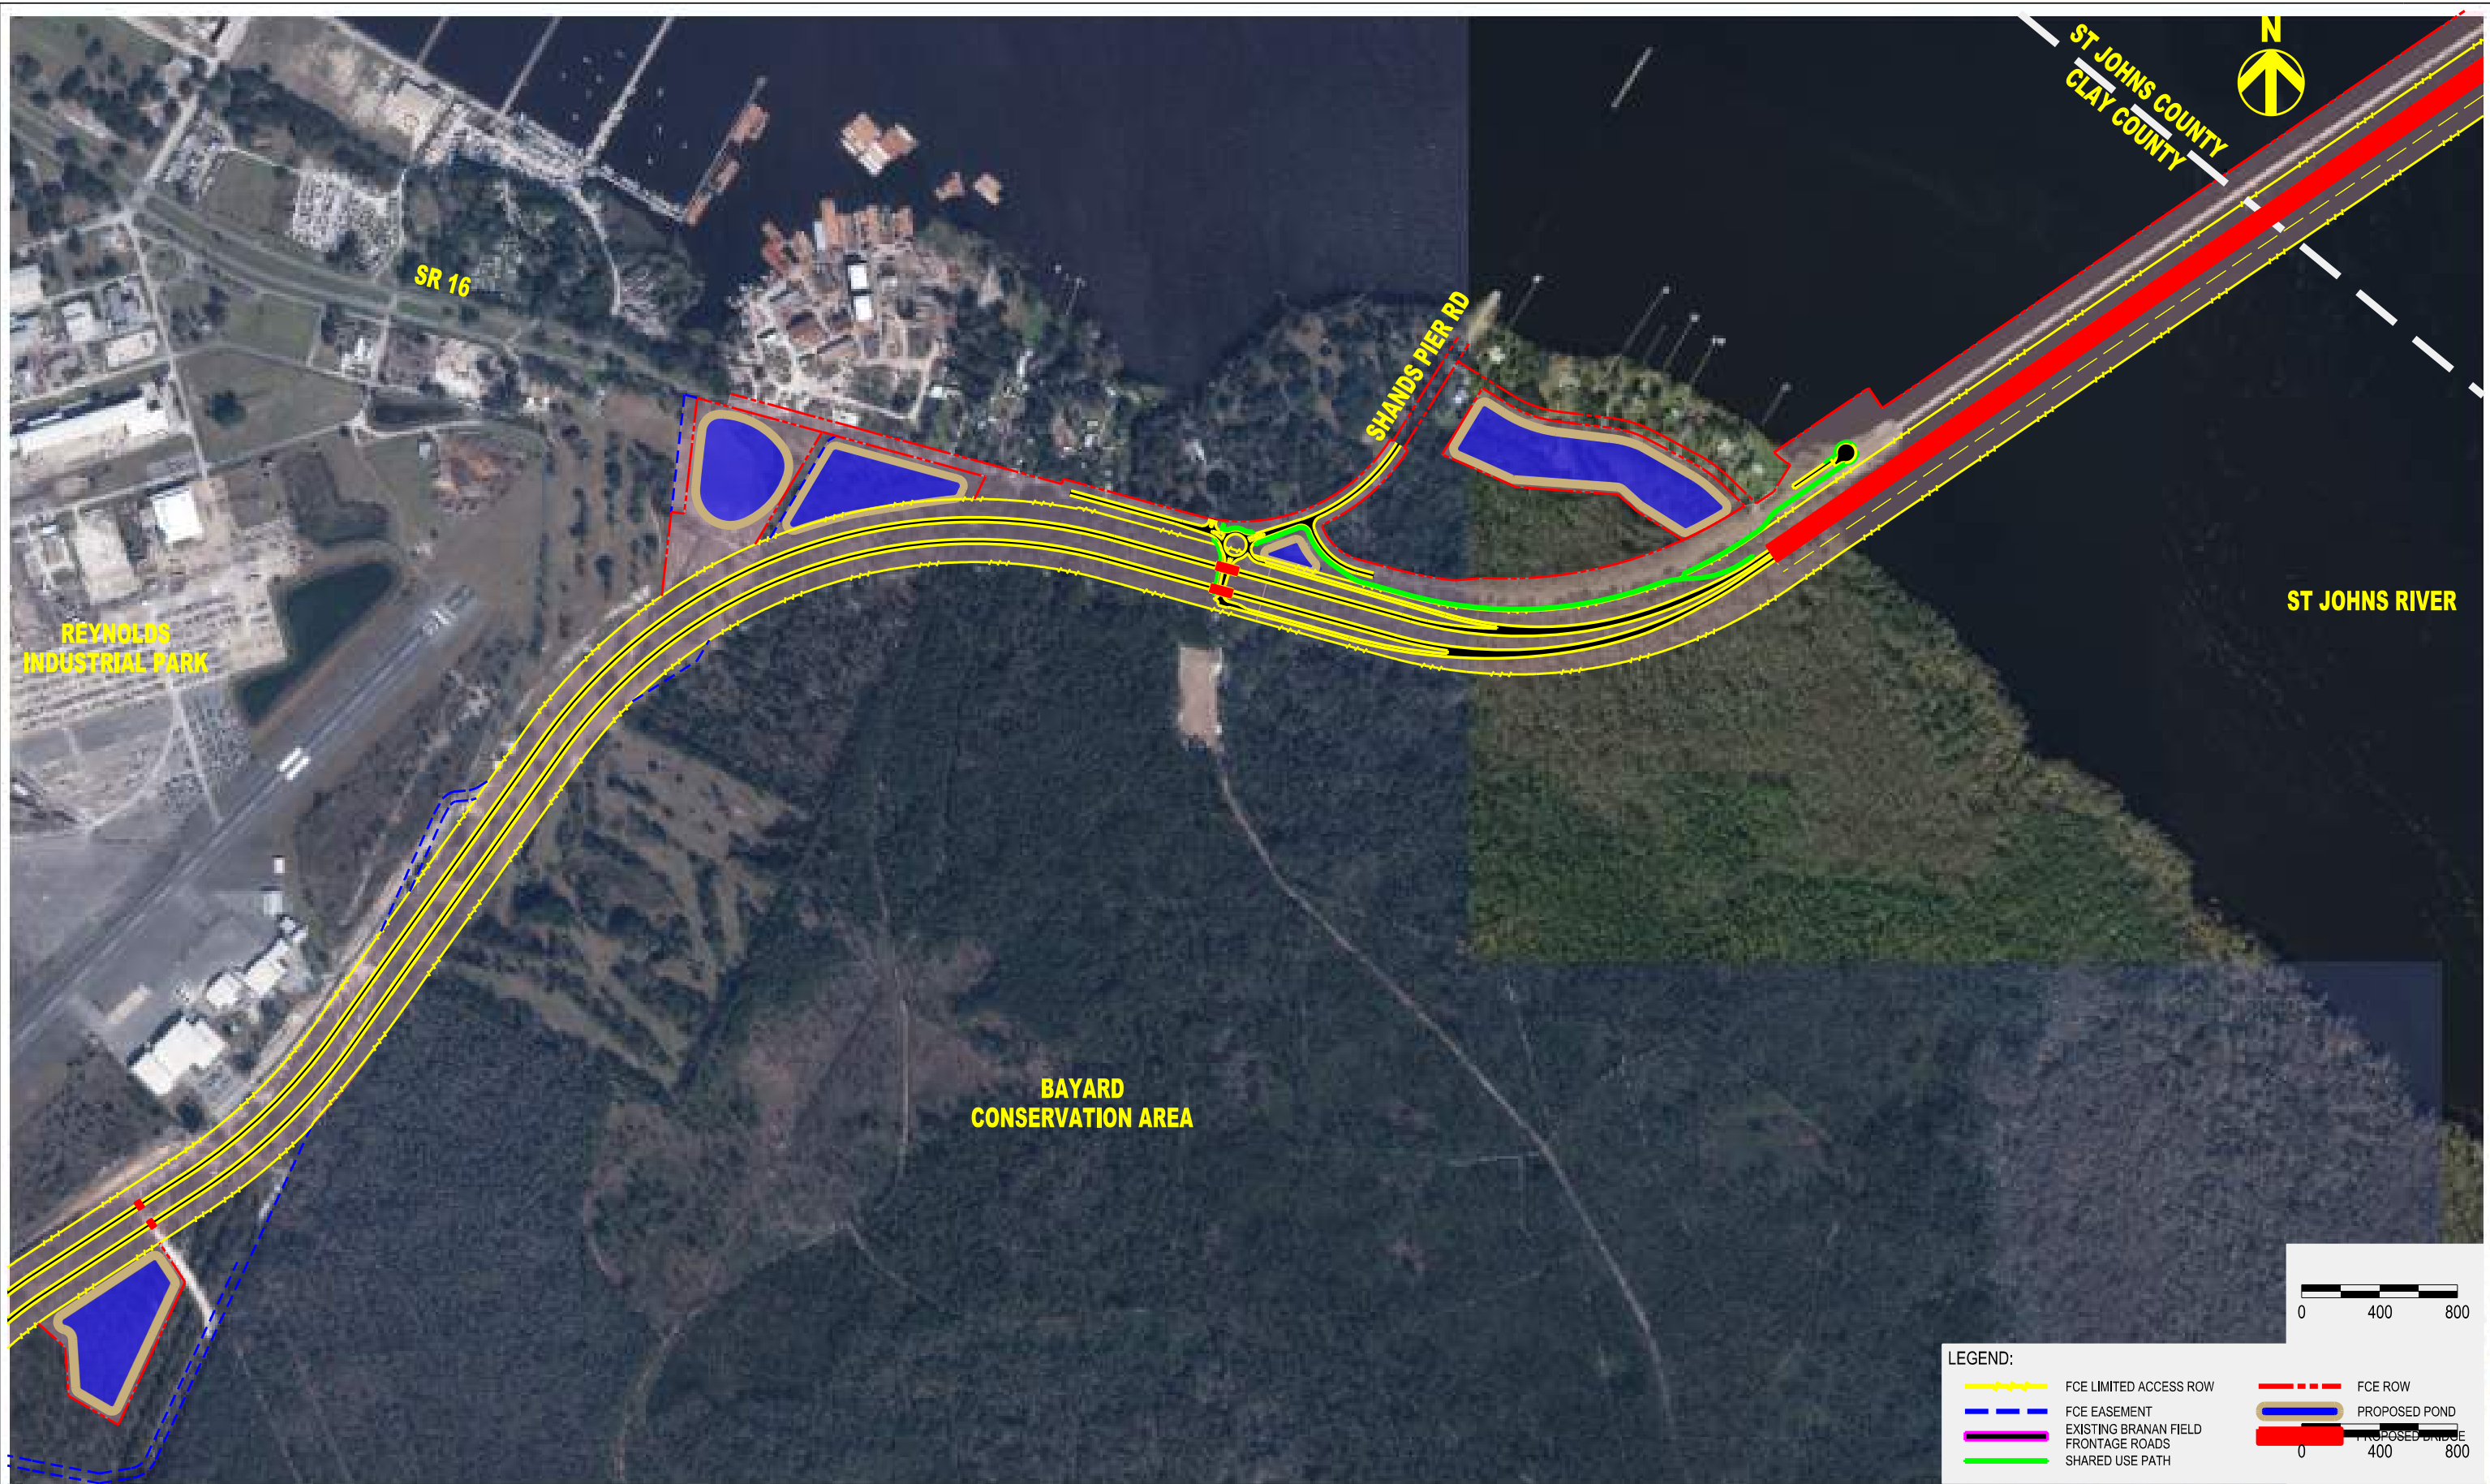

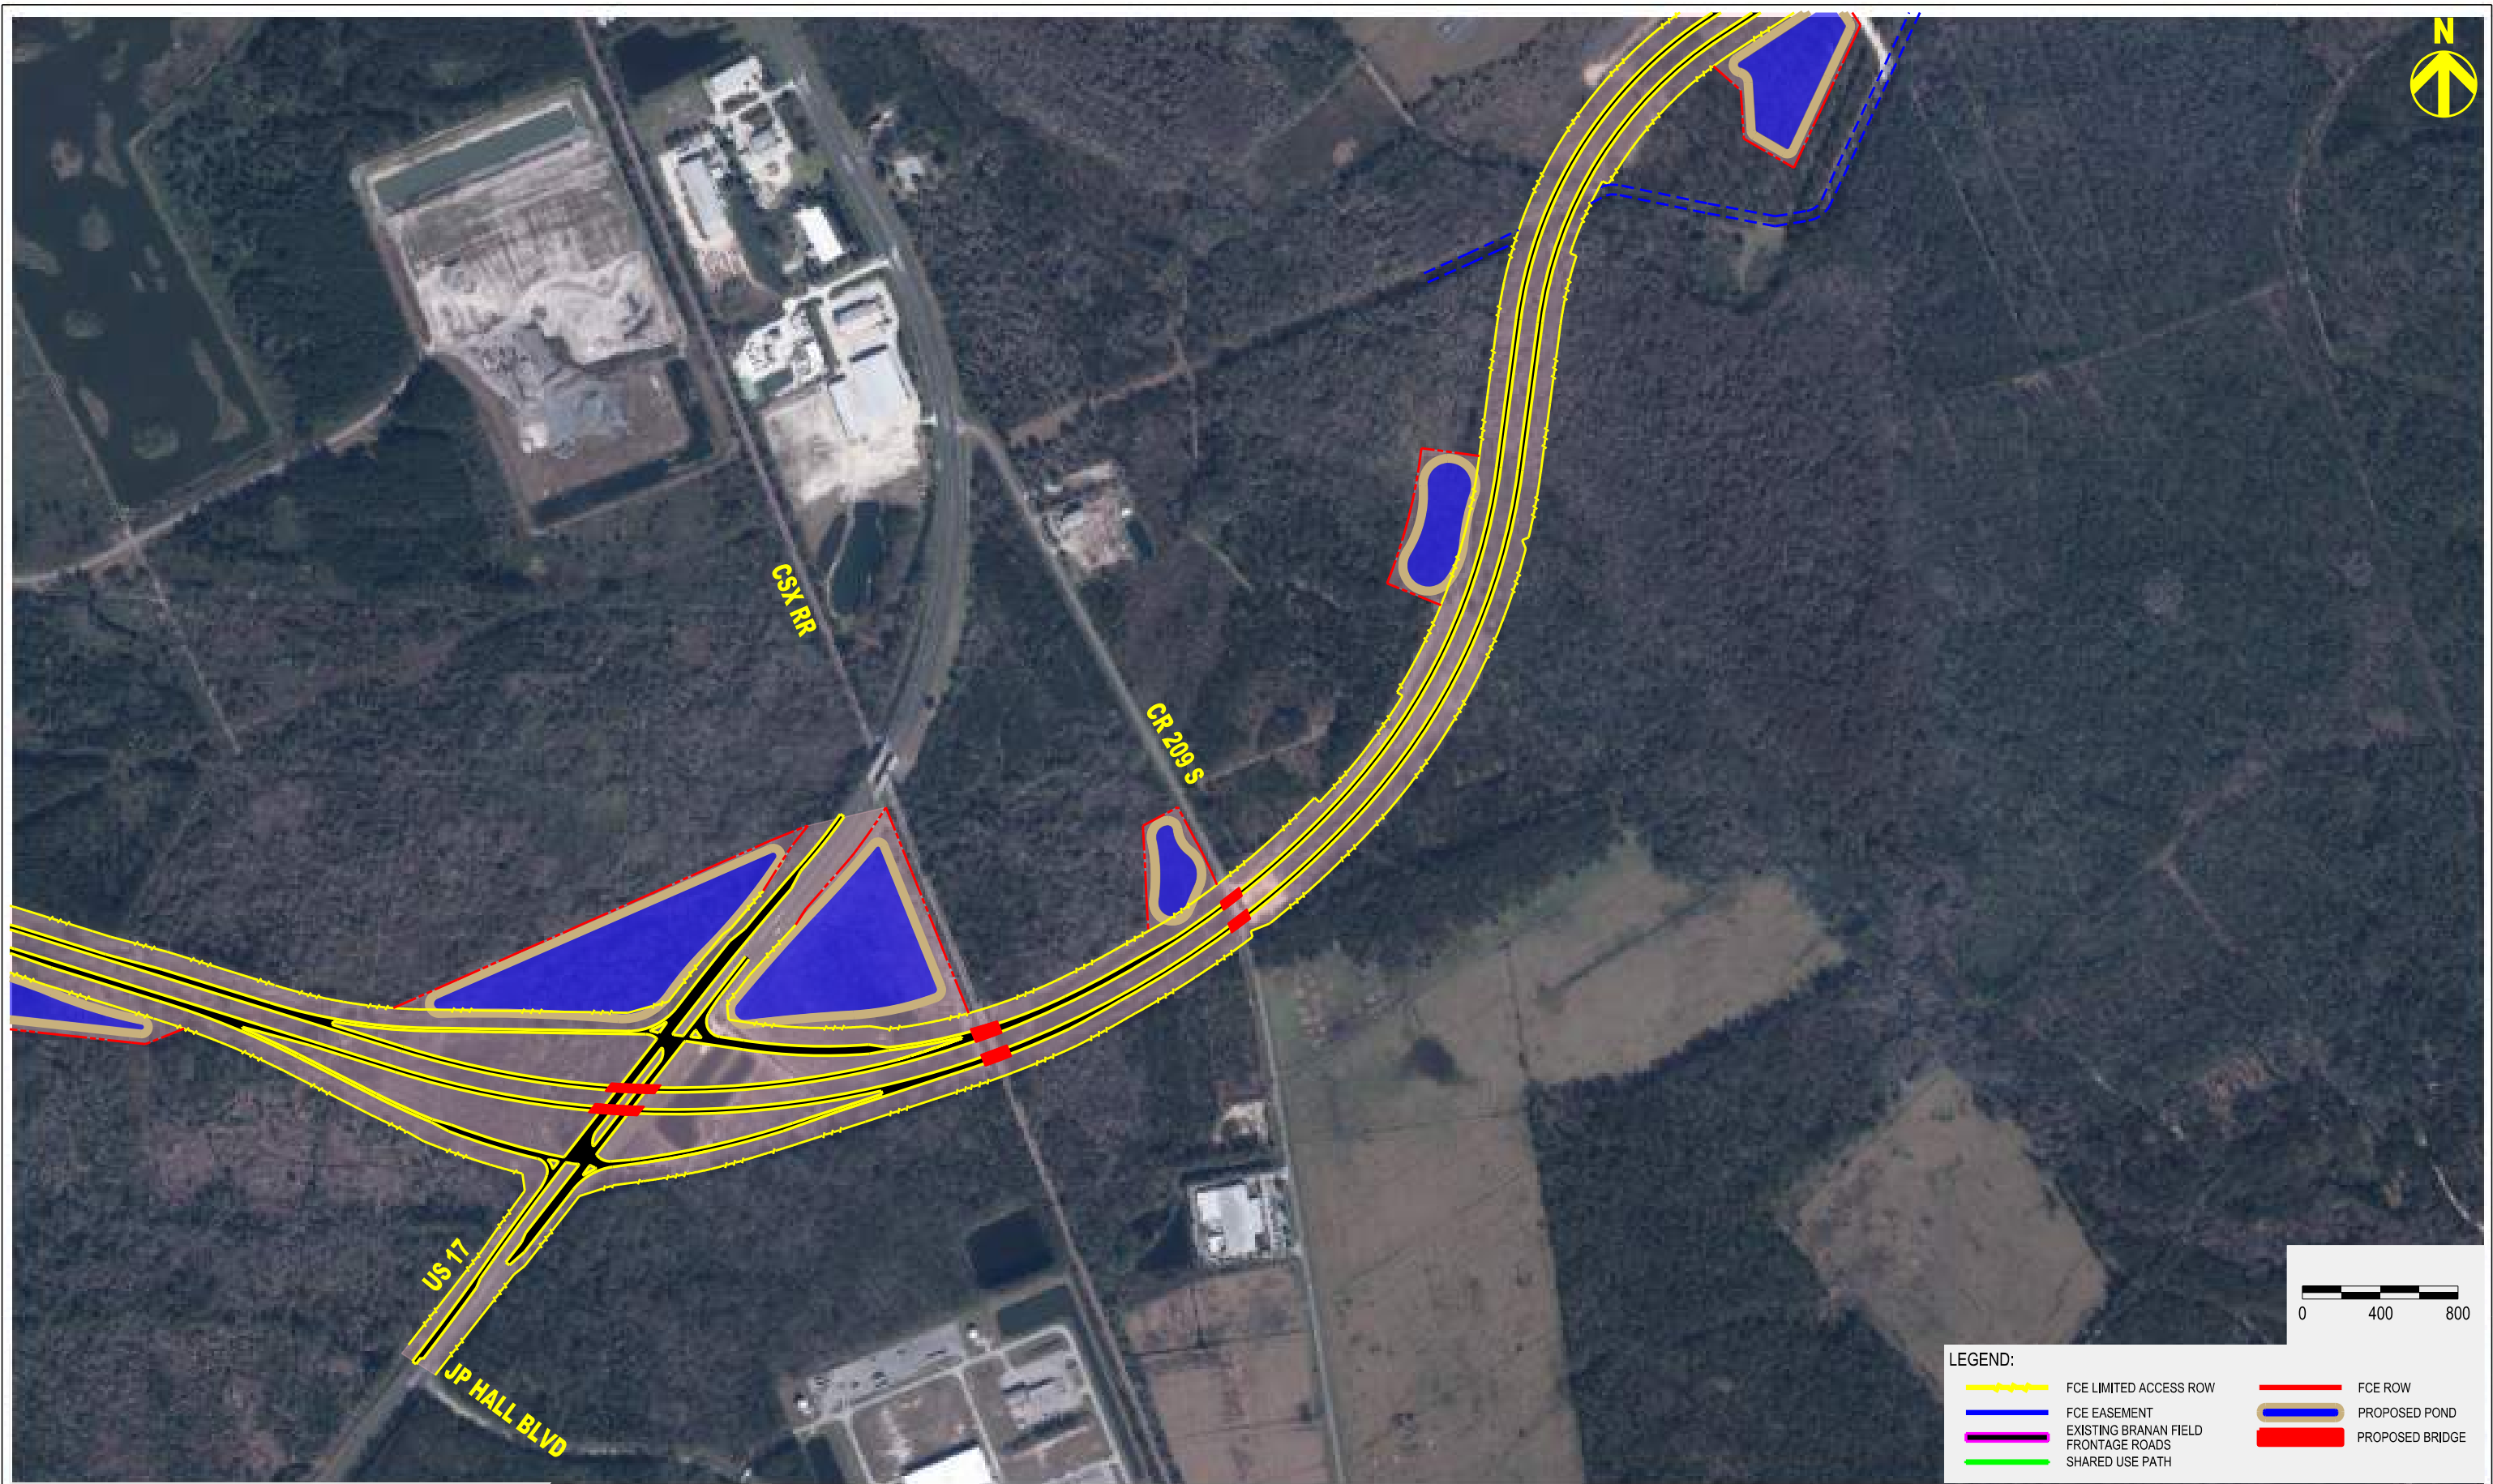

LEGEND:			
	FCE LIMITED ACCESS ROW		FCE ROW
	FCE EASEMENT		PROPOSED POND
	EXISTING BRANAN FIELD FRONTAGE ROADS		PROPOSED BRIDGE
	SHARED USE PATH		



LEGEND:


	FCE LIMITED ACCESS ROW		FCE ROW
	FCE EASEMENT		PROPOSED POND
	EXISTING BRANAN FIELD FRONTAGE ROADS		PROPOSED BRIDGE
	SHARED USE PATH		



FIRST COAST EXPRESSWAY



PLAN SHEET 8 (ULTIMATE)

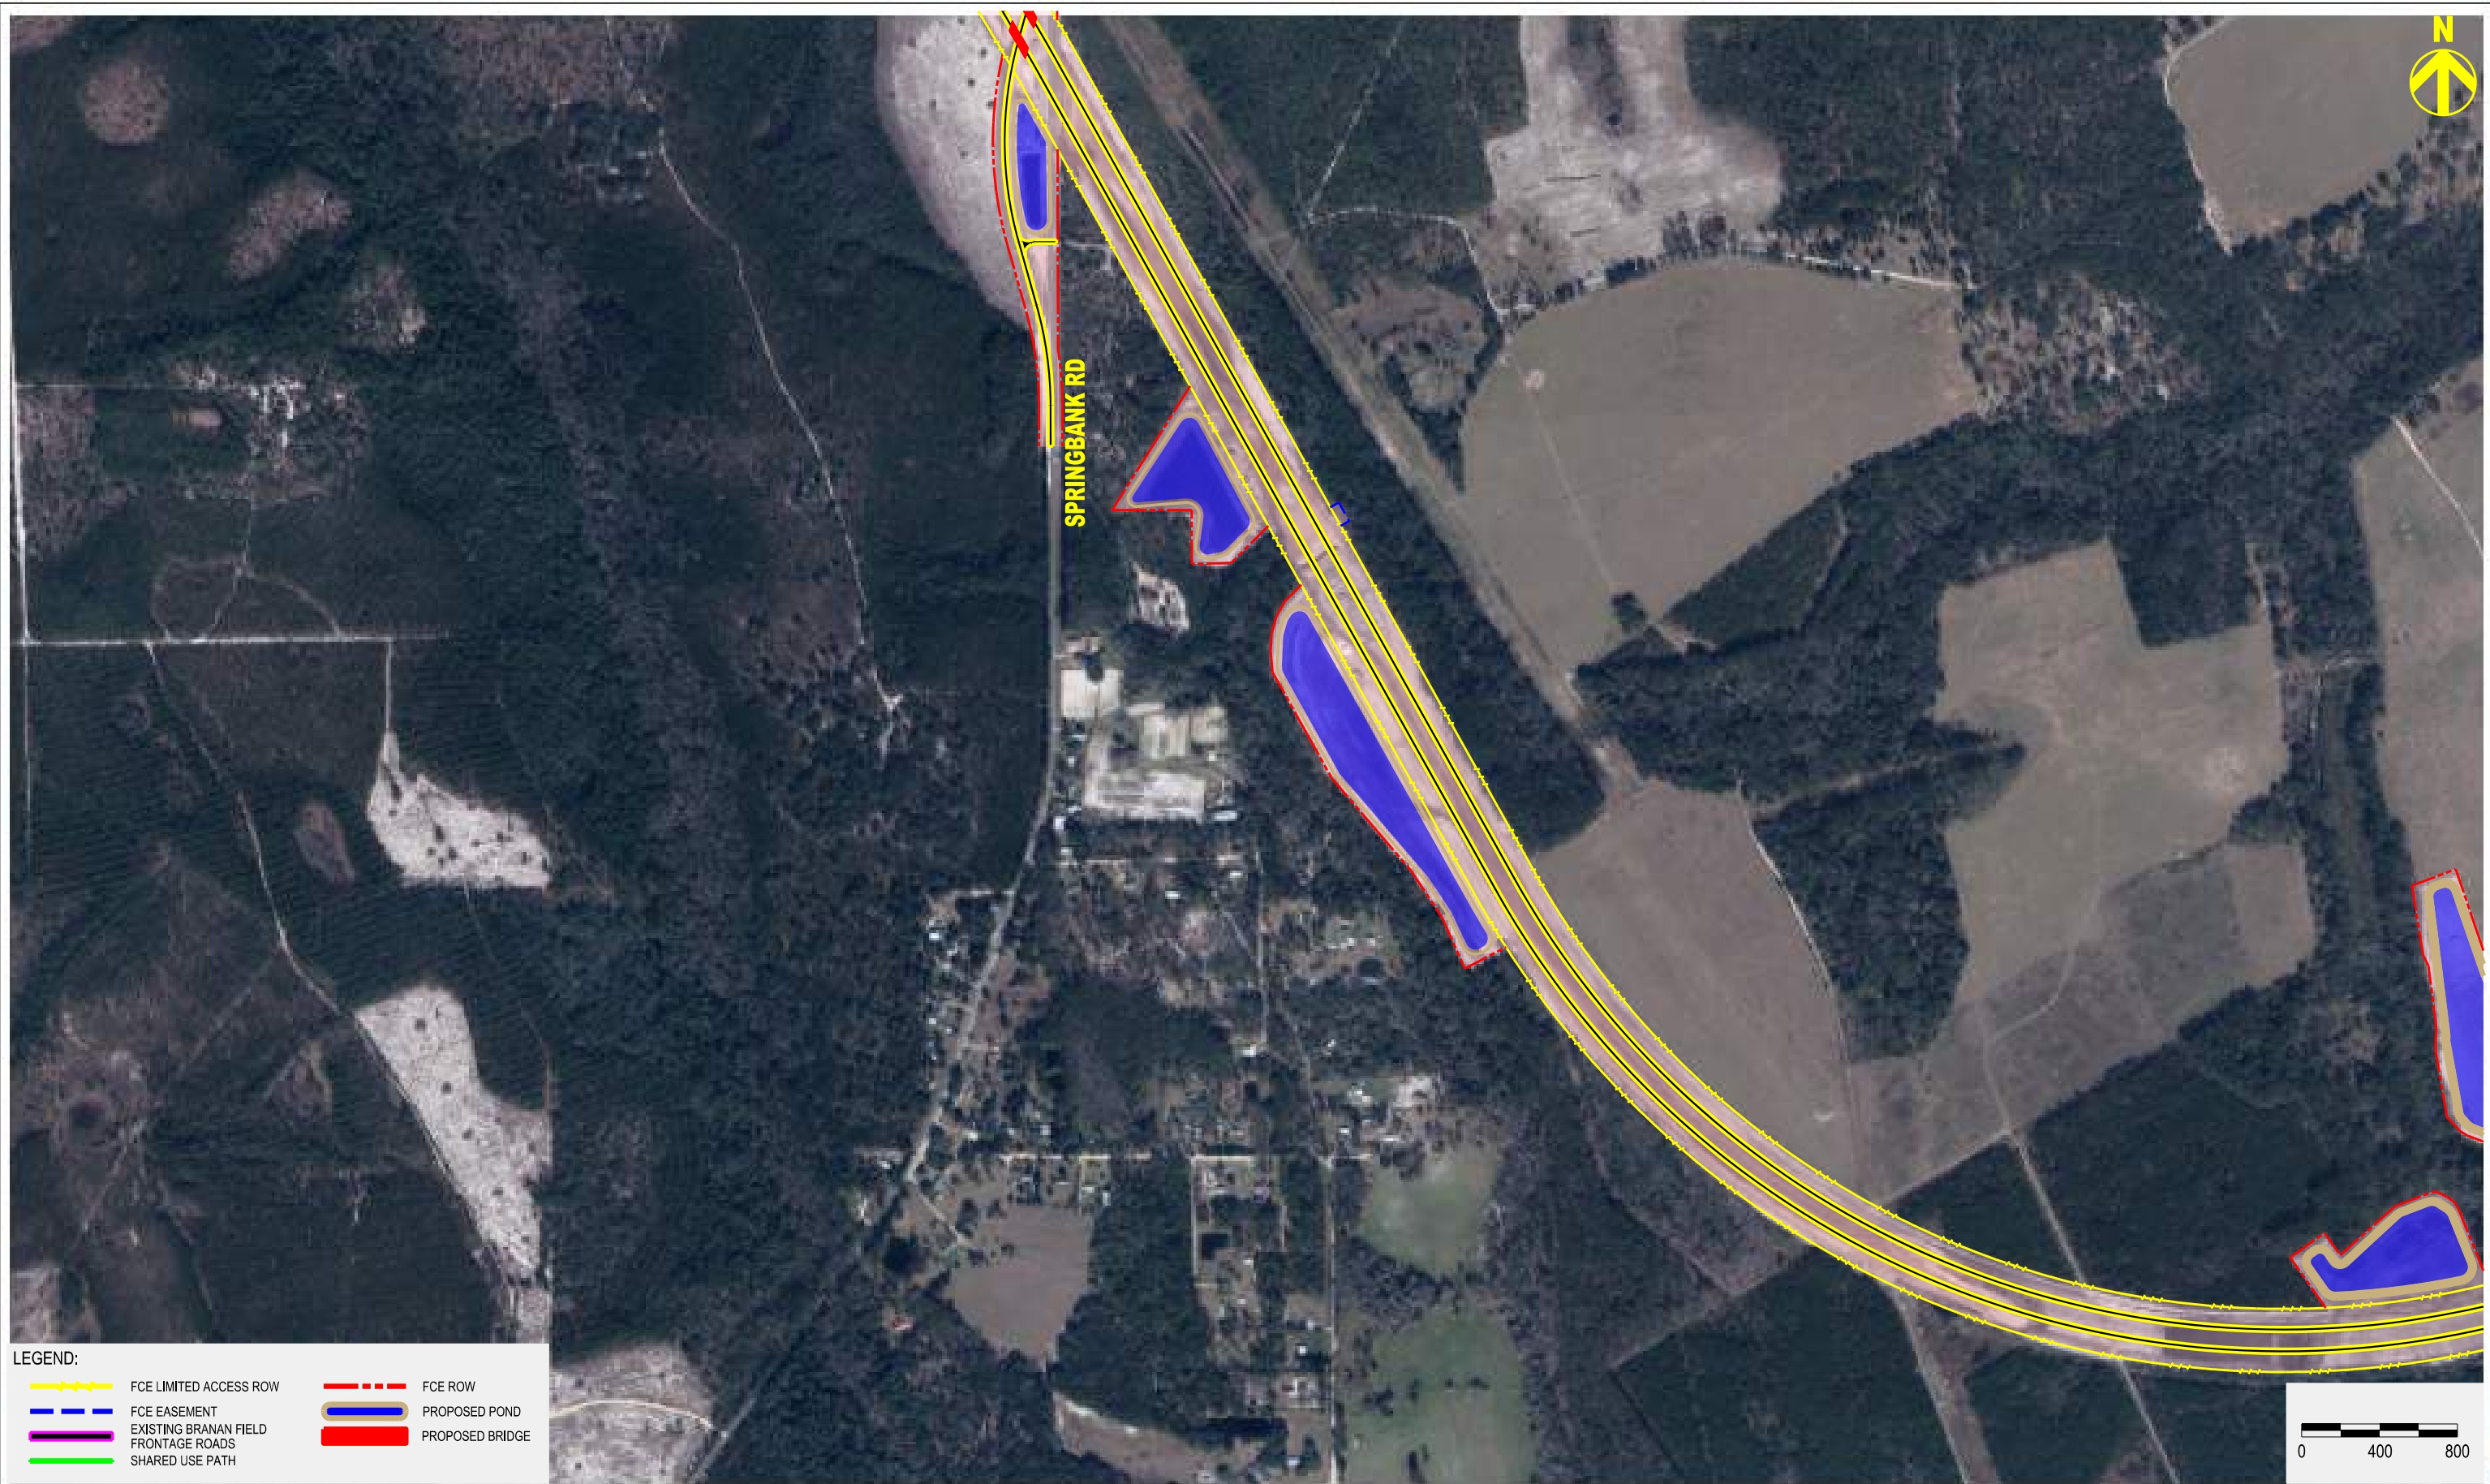







LEGEND:


	FCE LIMITED ACCESS ROW		FCE ROW
	FCE EASEMENT		PROPOSED POND
	EXISTING BRANAN FIELD FRONTAGE ROADS		PROPOSED BRIDGE
	SHARED USE PATH		



FIRST COAST EXPRESSWAY





PLAN SHEET 12 (ULTIMATE)

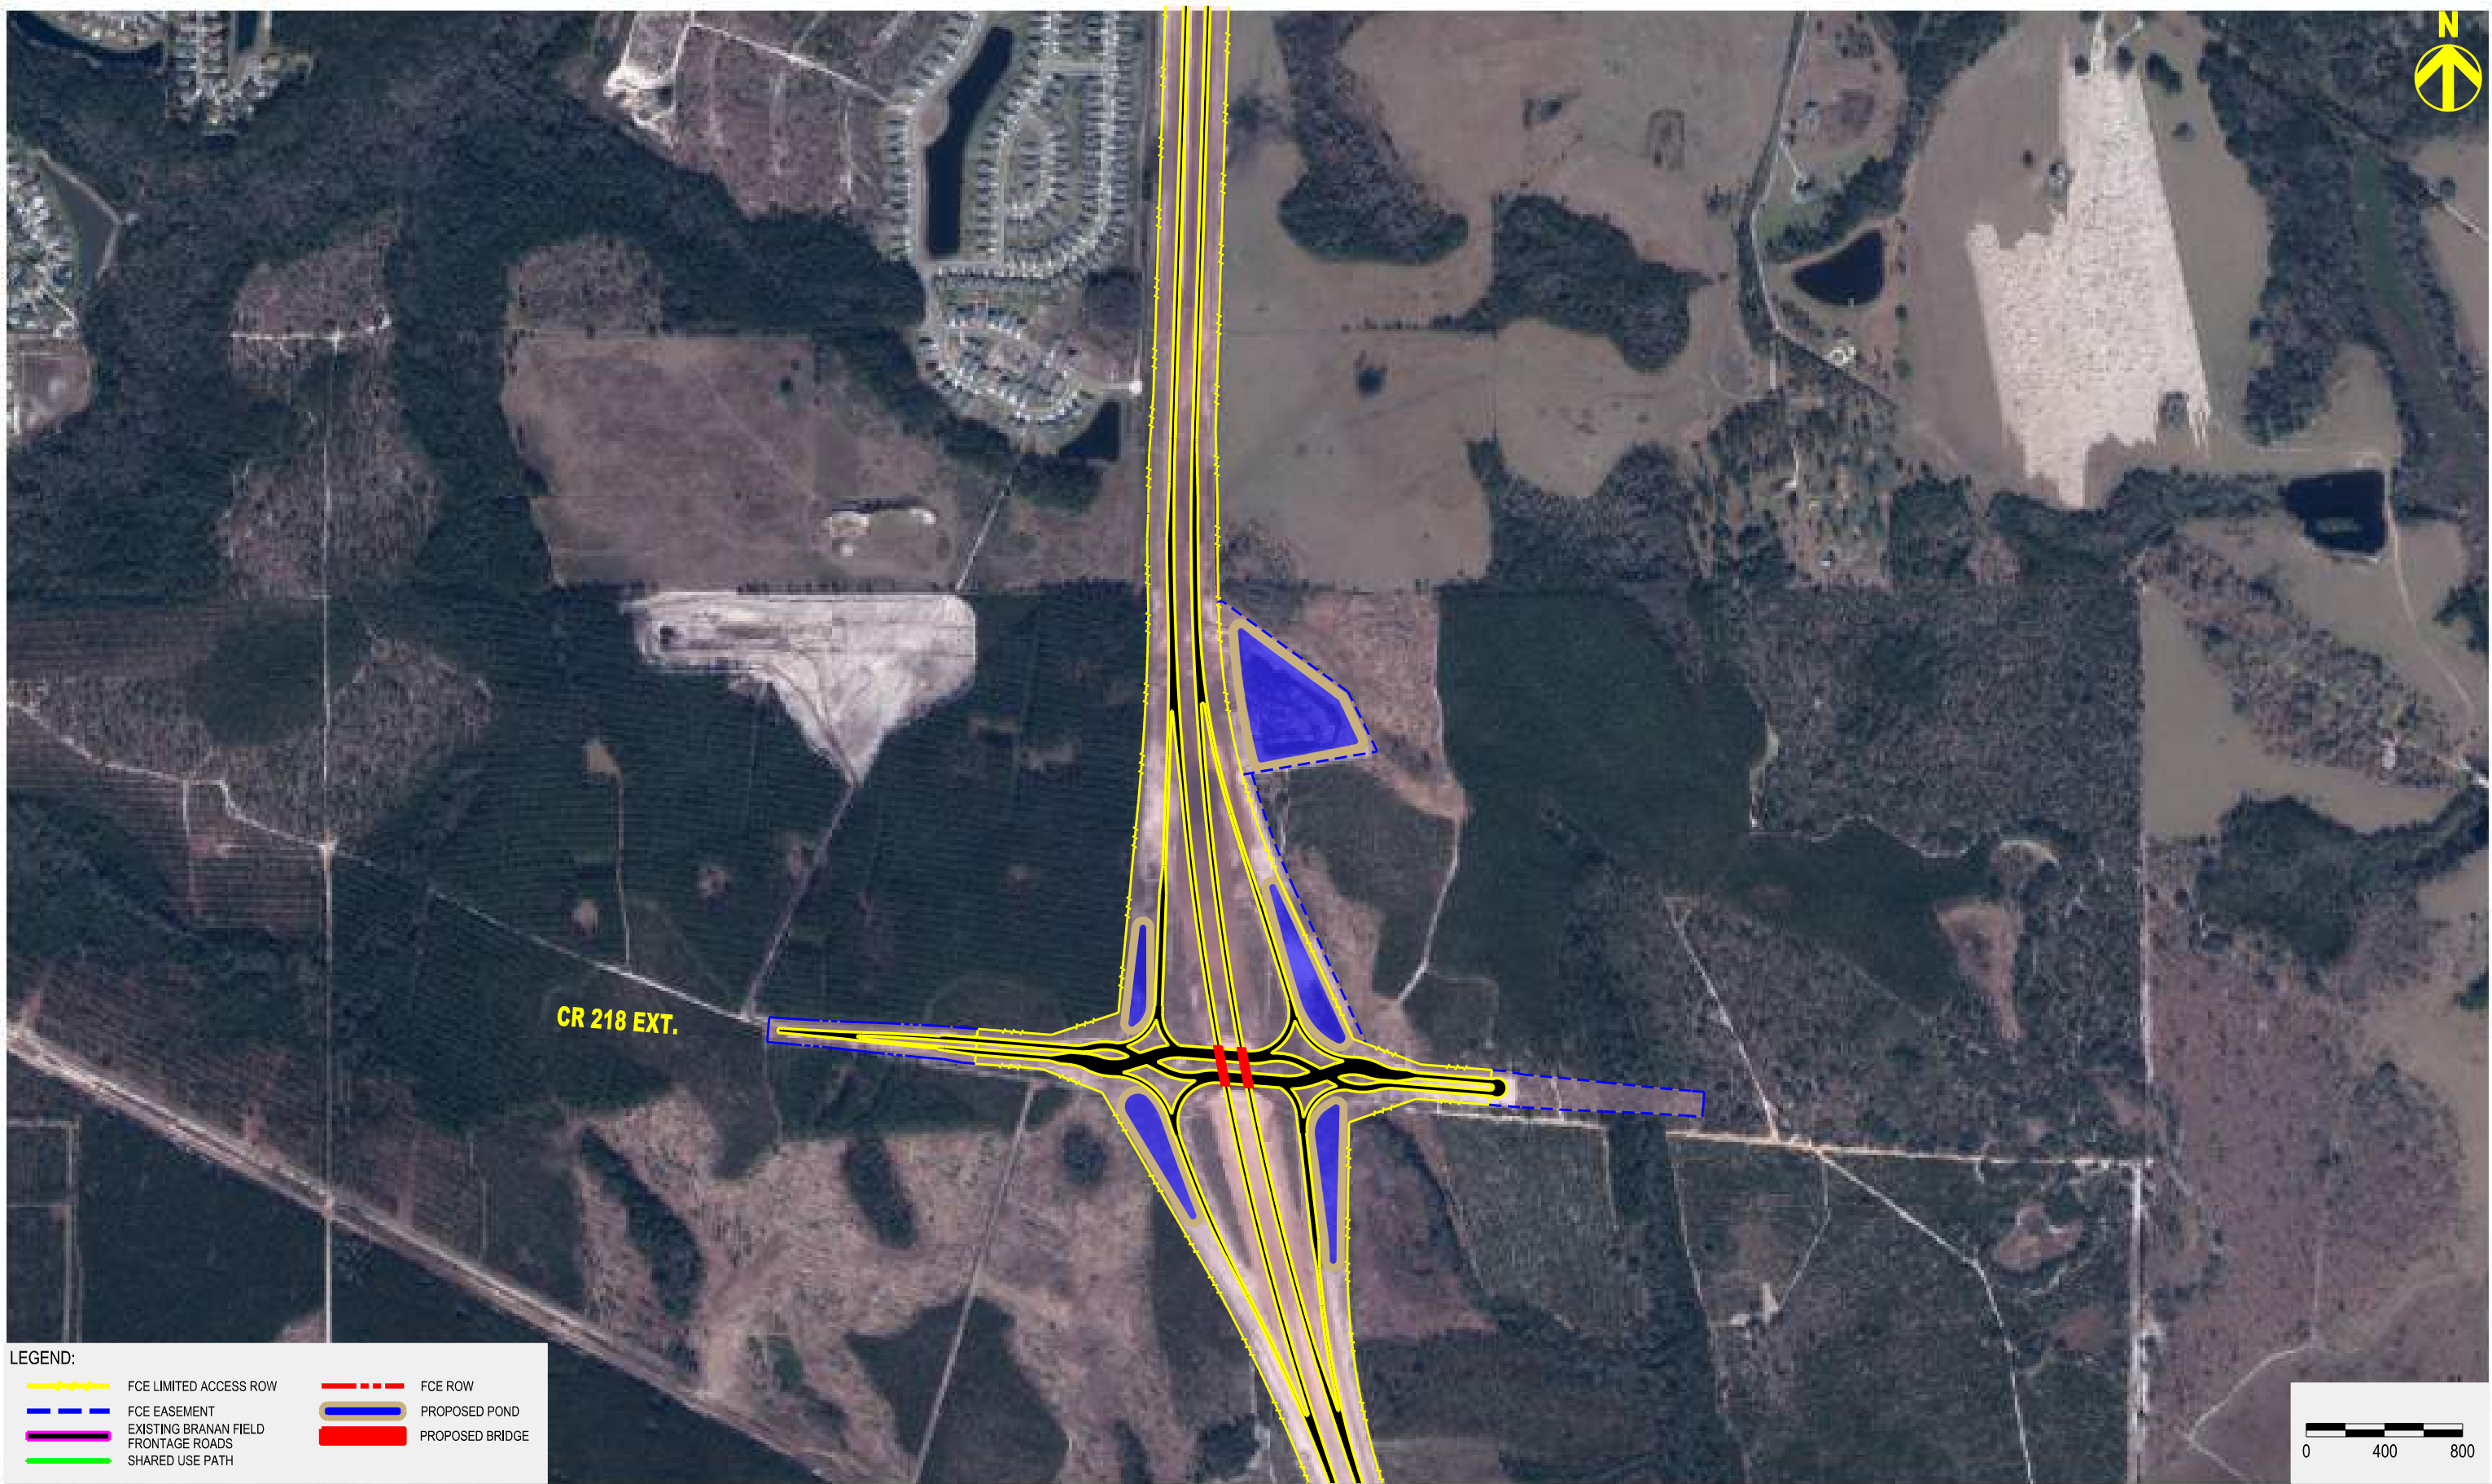





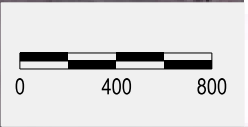

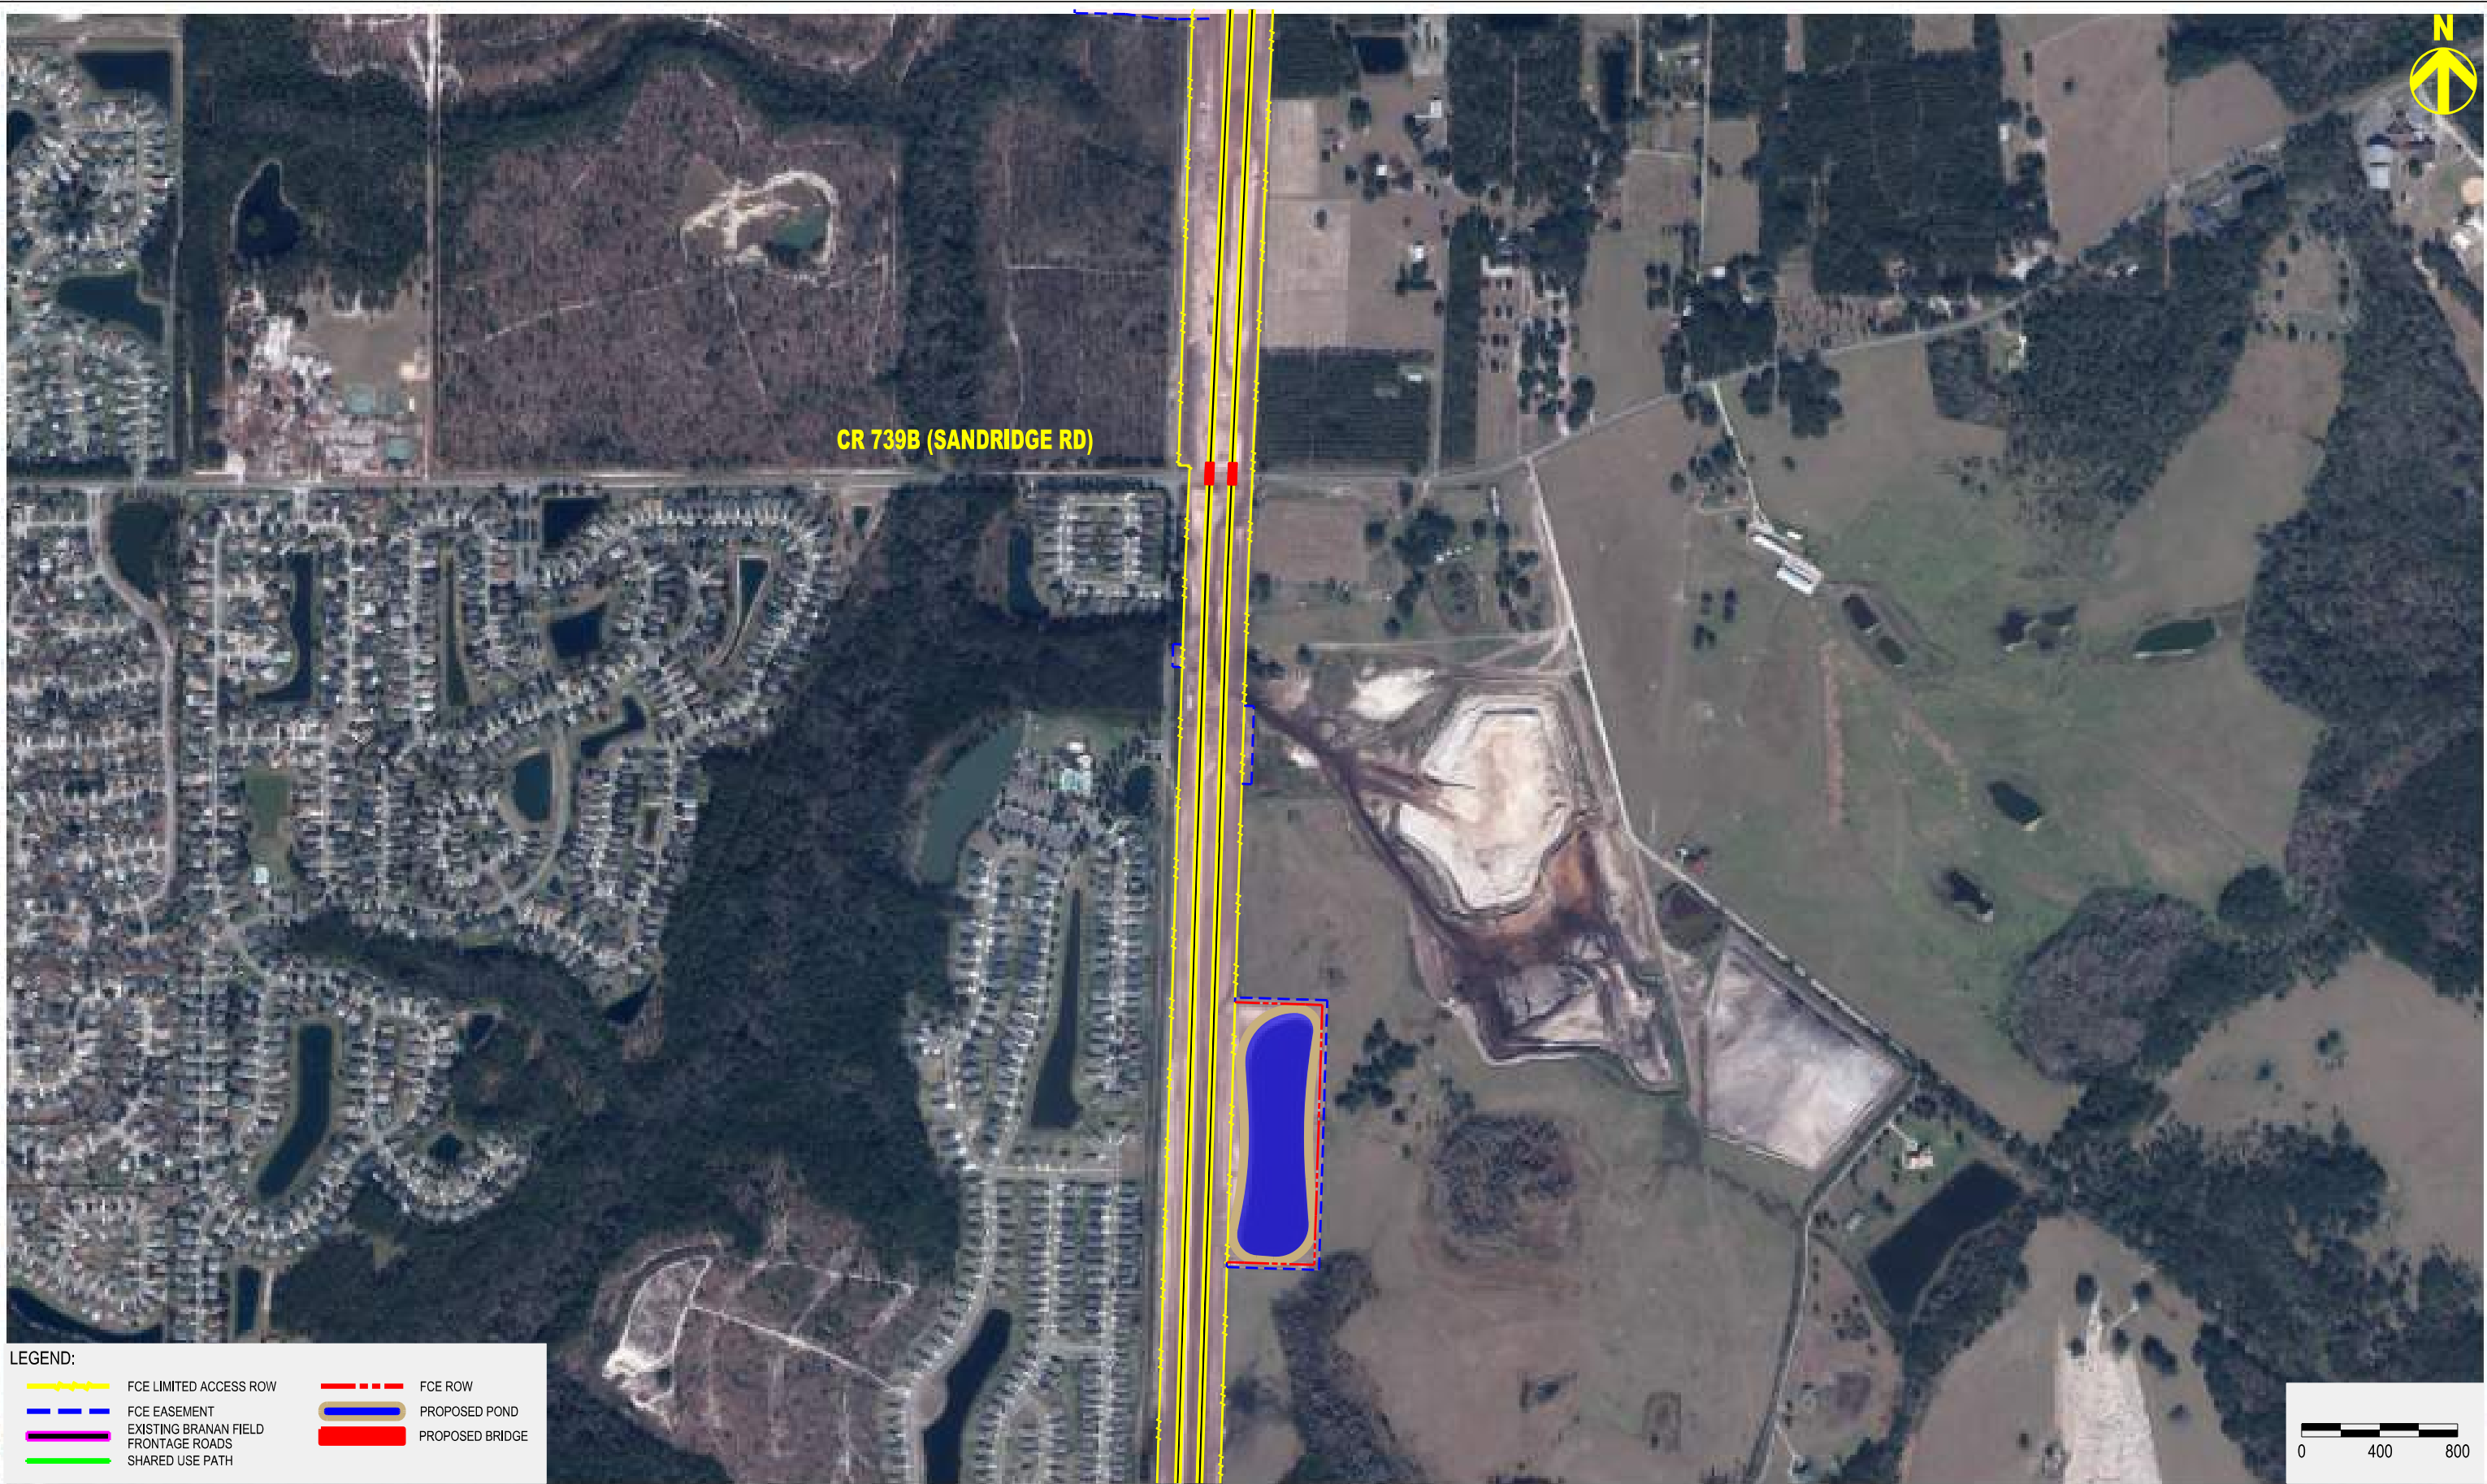
LEGEND:

	FCE LIMITED ACCESS ROW		FCE ROW
	FCE EASEMENT		PROPOSED POND
	EXISTING BRANAN FIELD FRONTAGE ROADS		PROPOSED BRIDGE
	SHARED USE PATH		





LEGEND:

	FCE LIMITED ACCESS ROW		FCE ROW
	FCE EASEMENT		PROPOSED POND
	EXISTING BRANAN FIELD FRONTAGE ROADS		PROPOSED BRIDGE
	SHARED USE PATH		




FIRST COAST EXPRESSWAY



PLAN SHEET 14 (ULTIMATE)



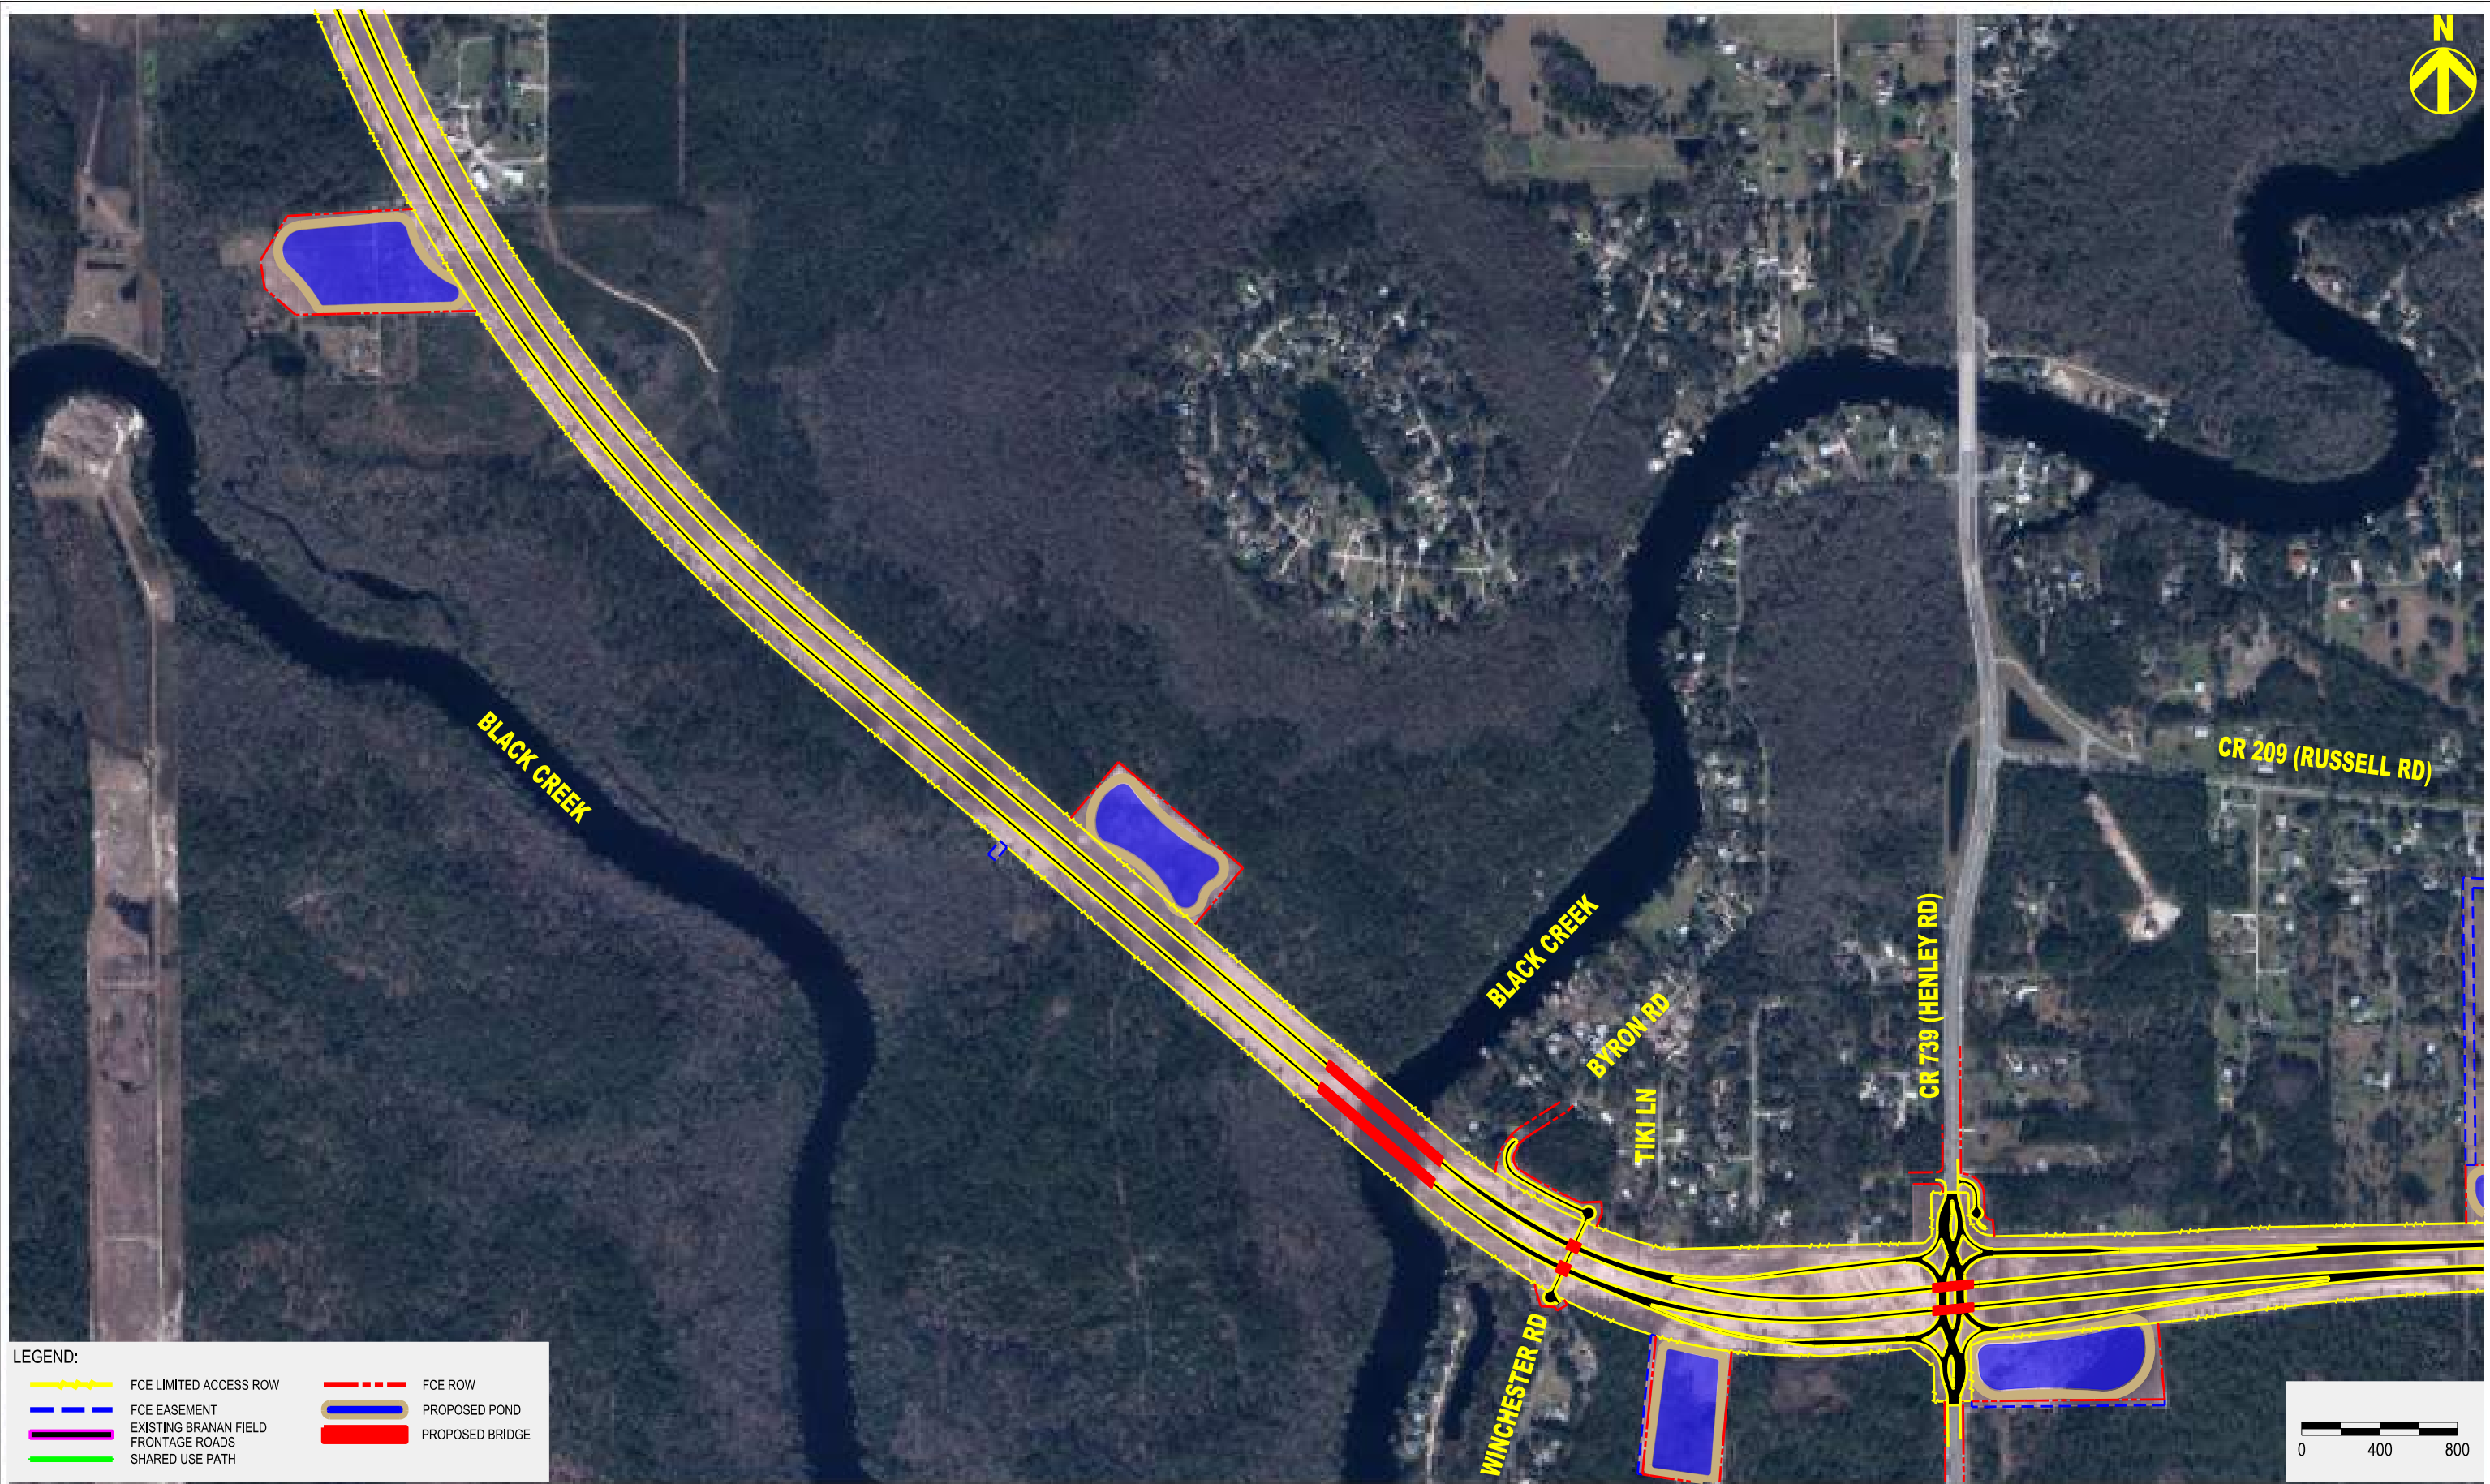






LEGEND:

	FCE LIMITED ACCESS ROW		FCE ROW
	FCE EASEMENT		PROPOSED POND
	EXISTING BRANAN FIELD FRONTAGE ROADS		PROPOSED BRIDGE
	SHARED USE PATH		



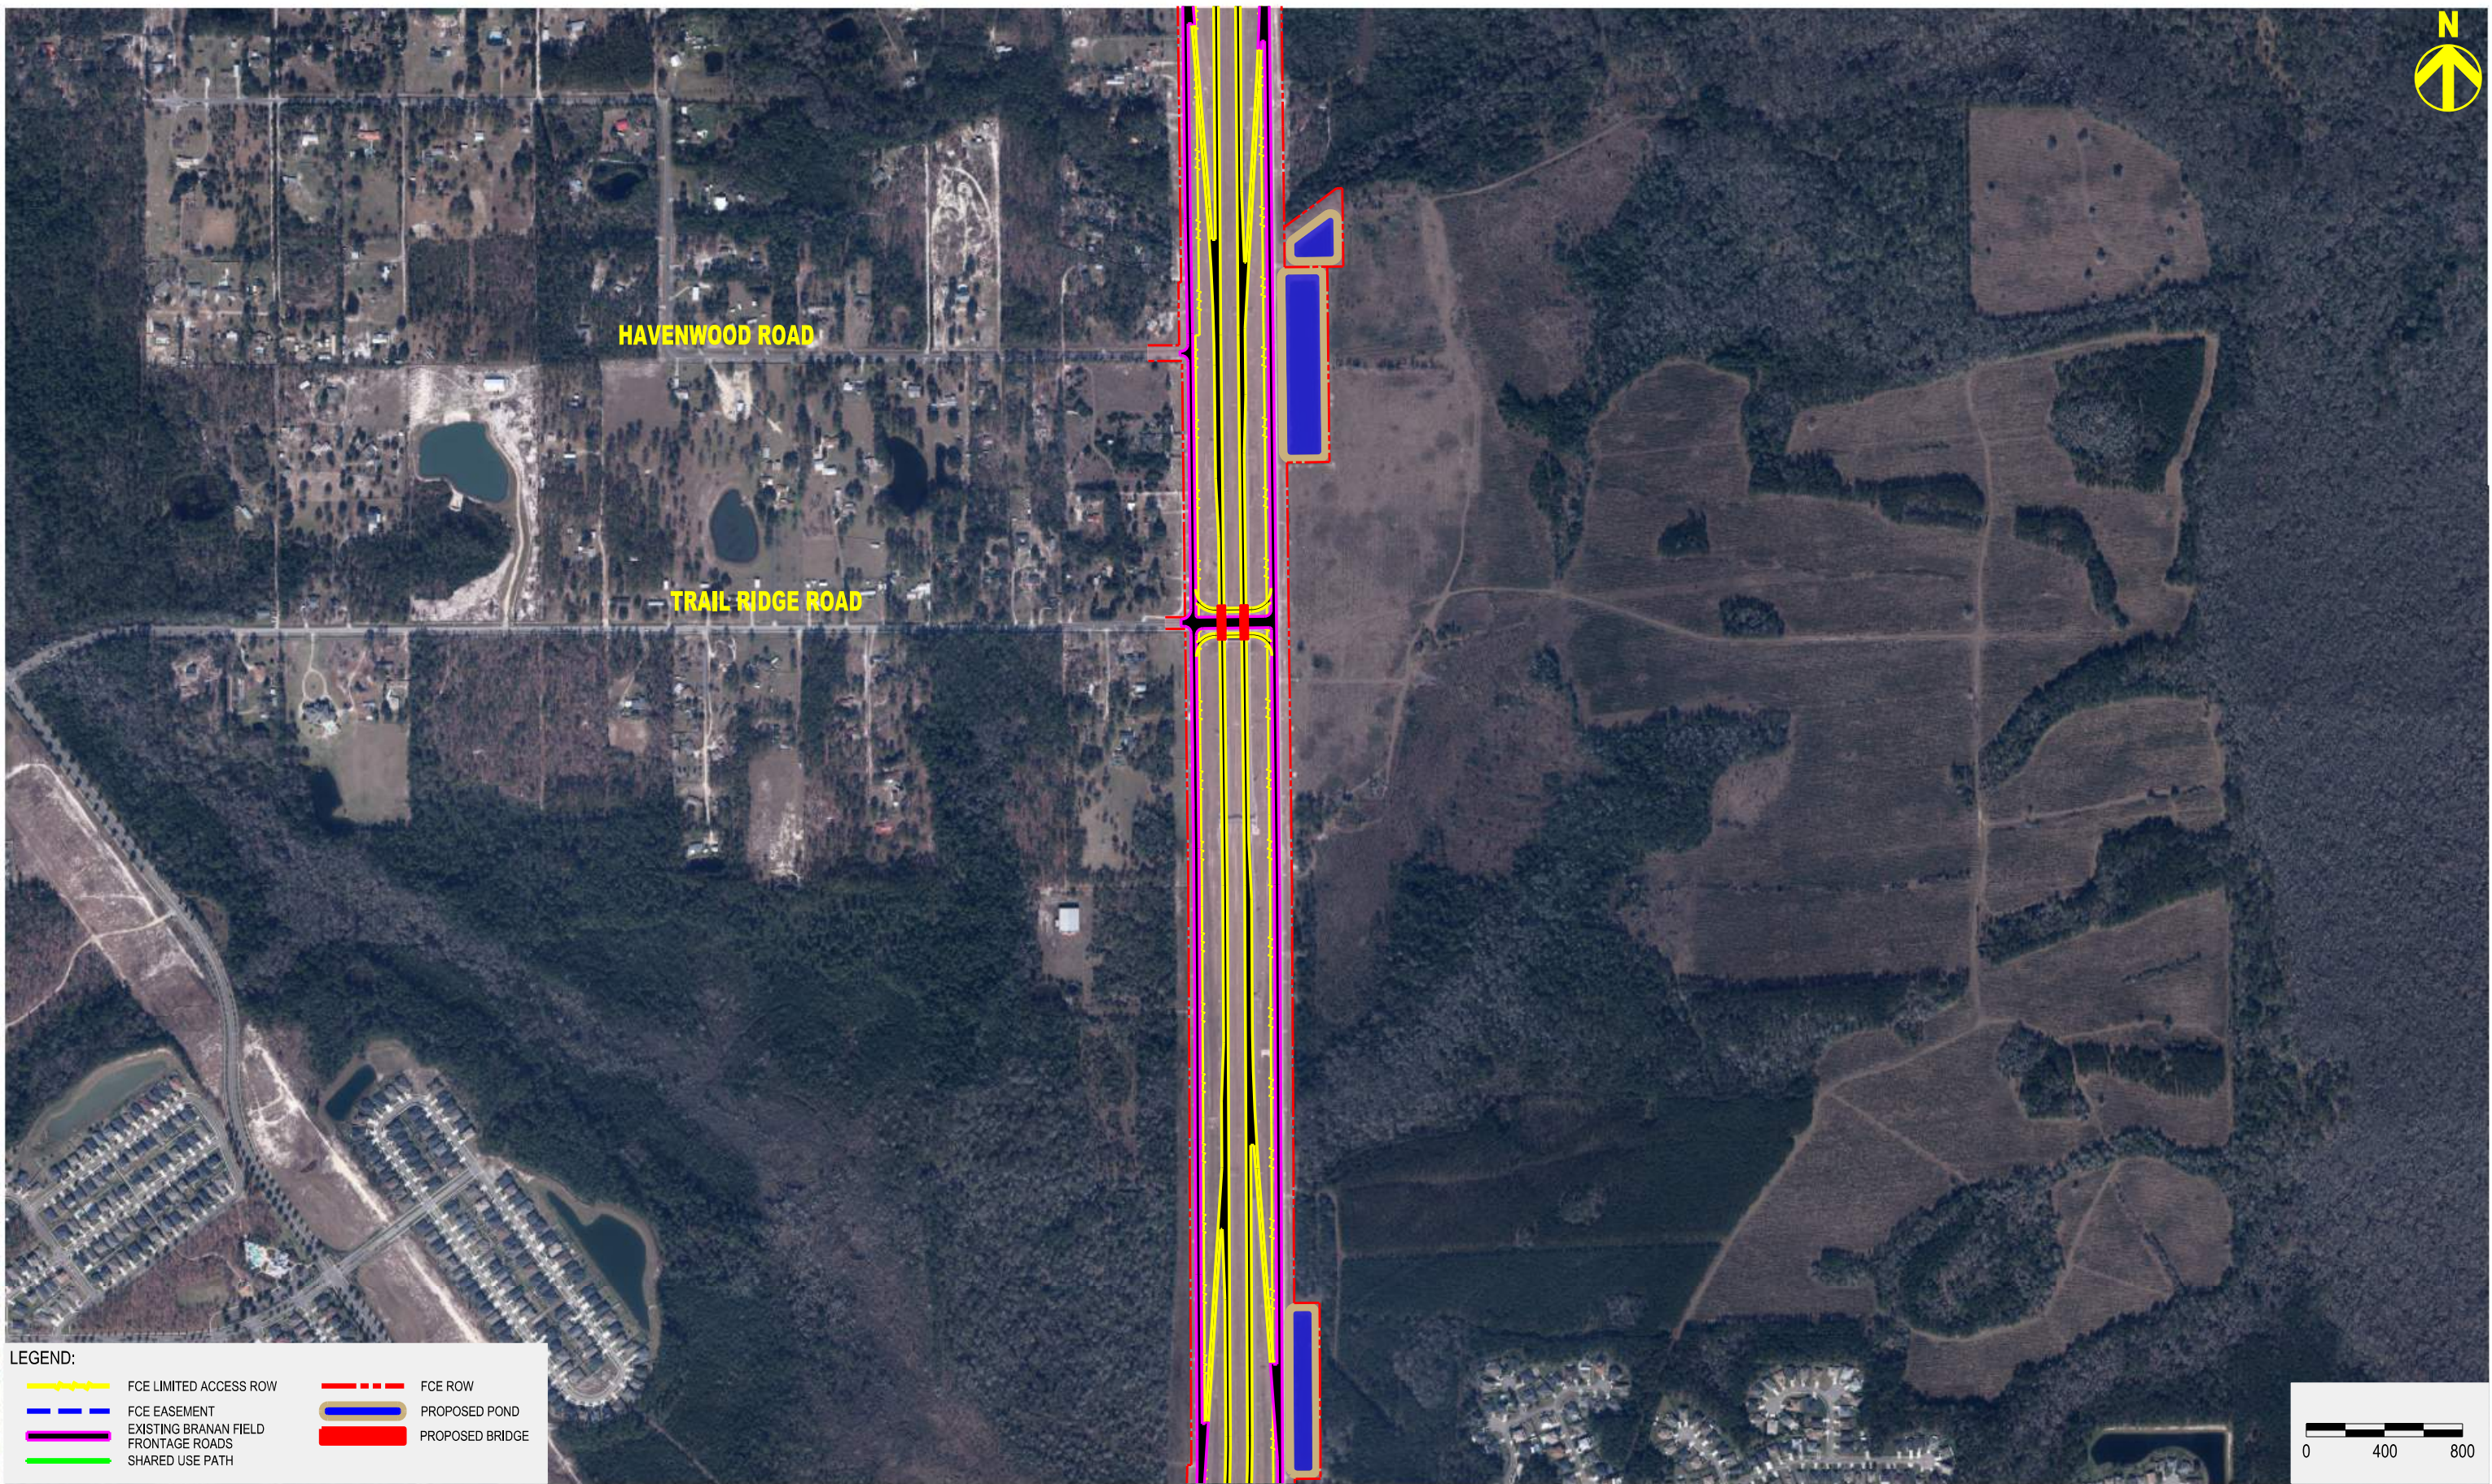

LEGEND:


	FCE LIMITED ACCESS ROW		FCE ROW
	FCE EASEMENT		PROPOSED POND
	EXISTING BRANAN FIELD FRONTAGE ROADS		PROPOSED BRIDGE
	SHARED USE PATH		







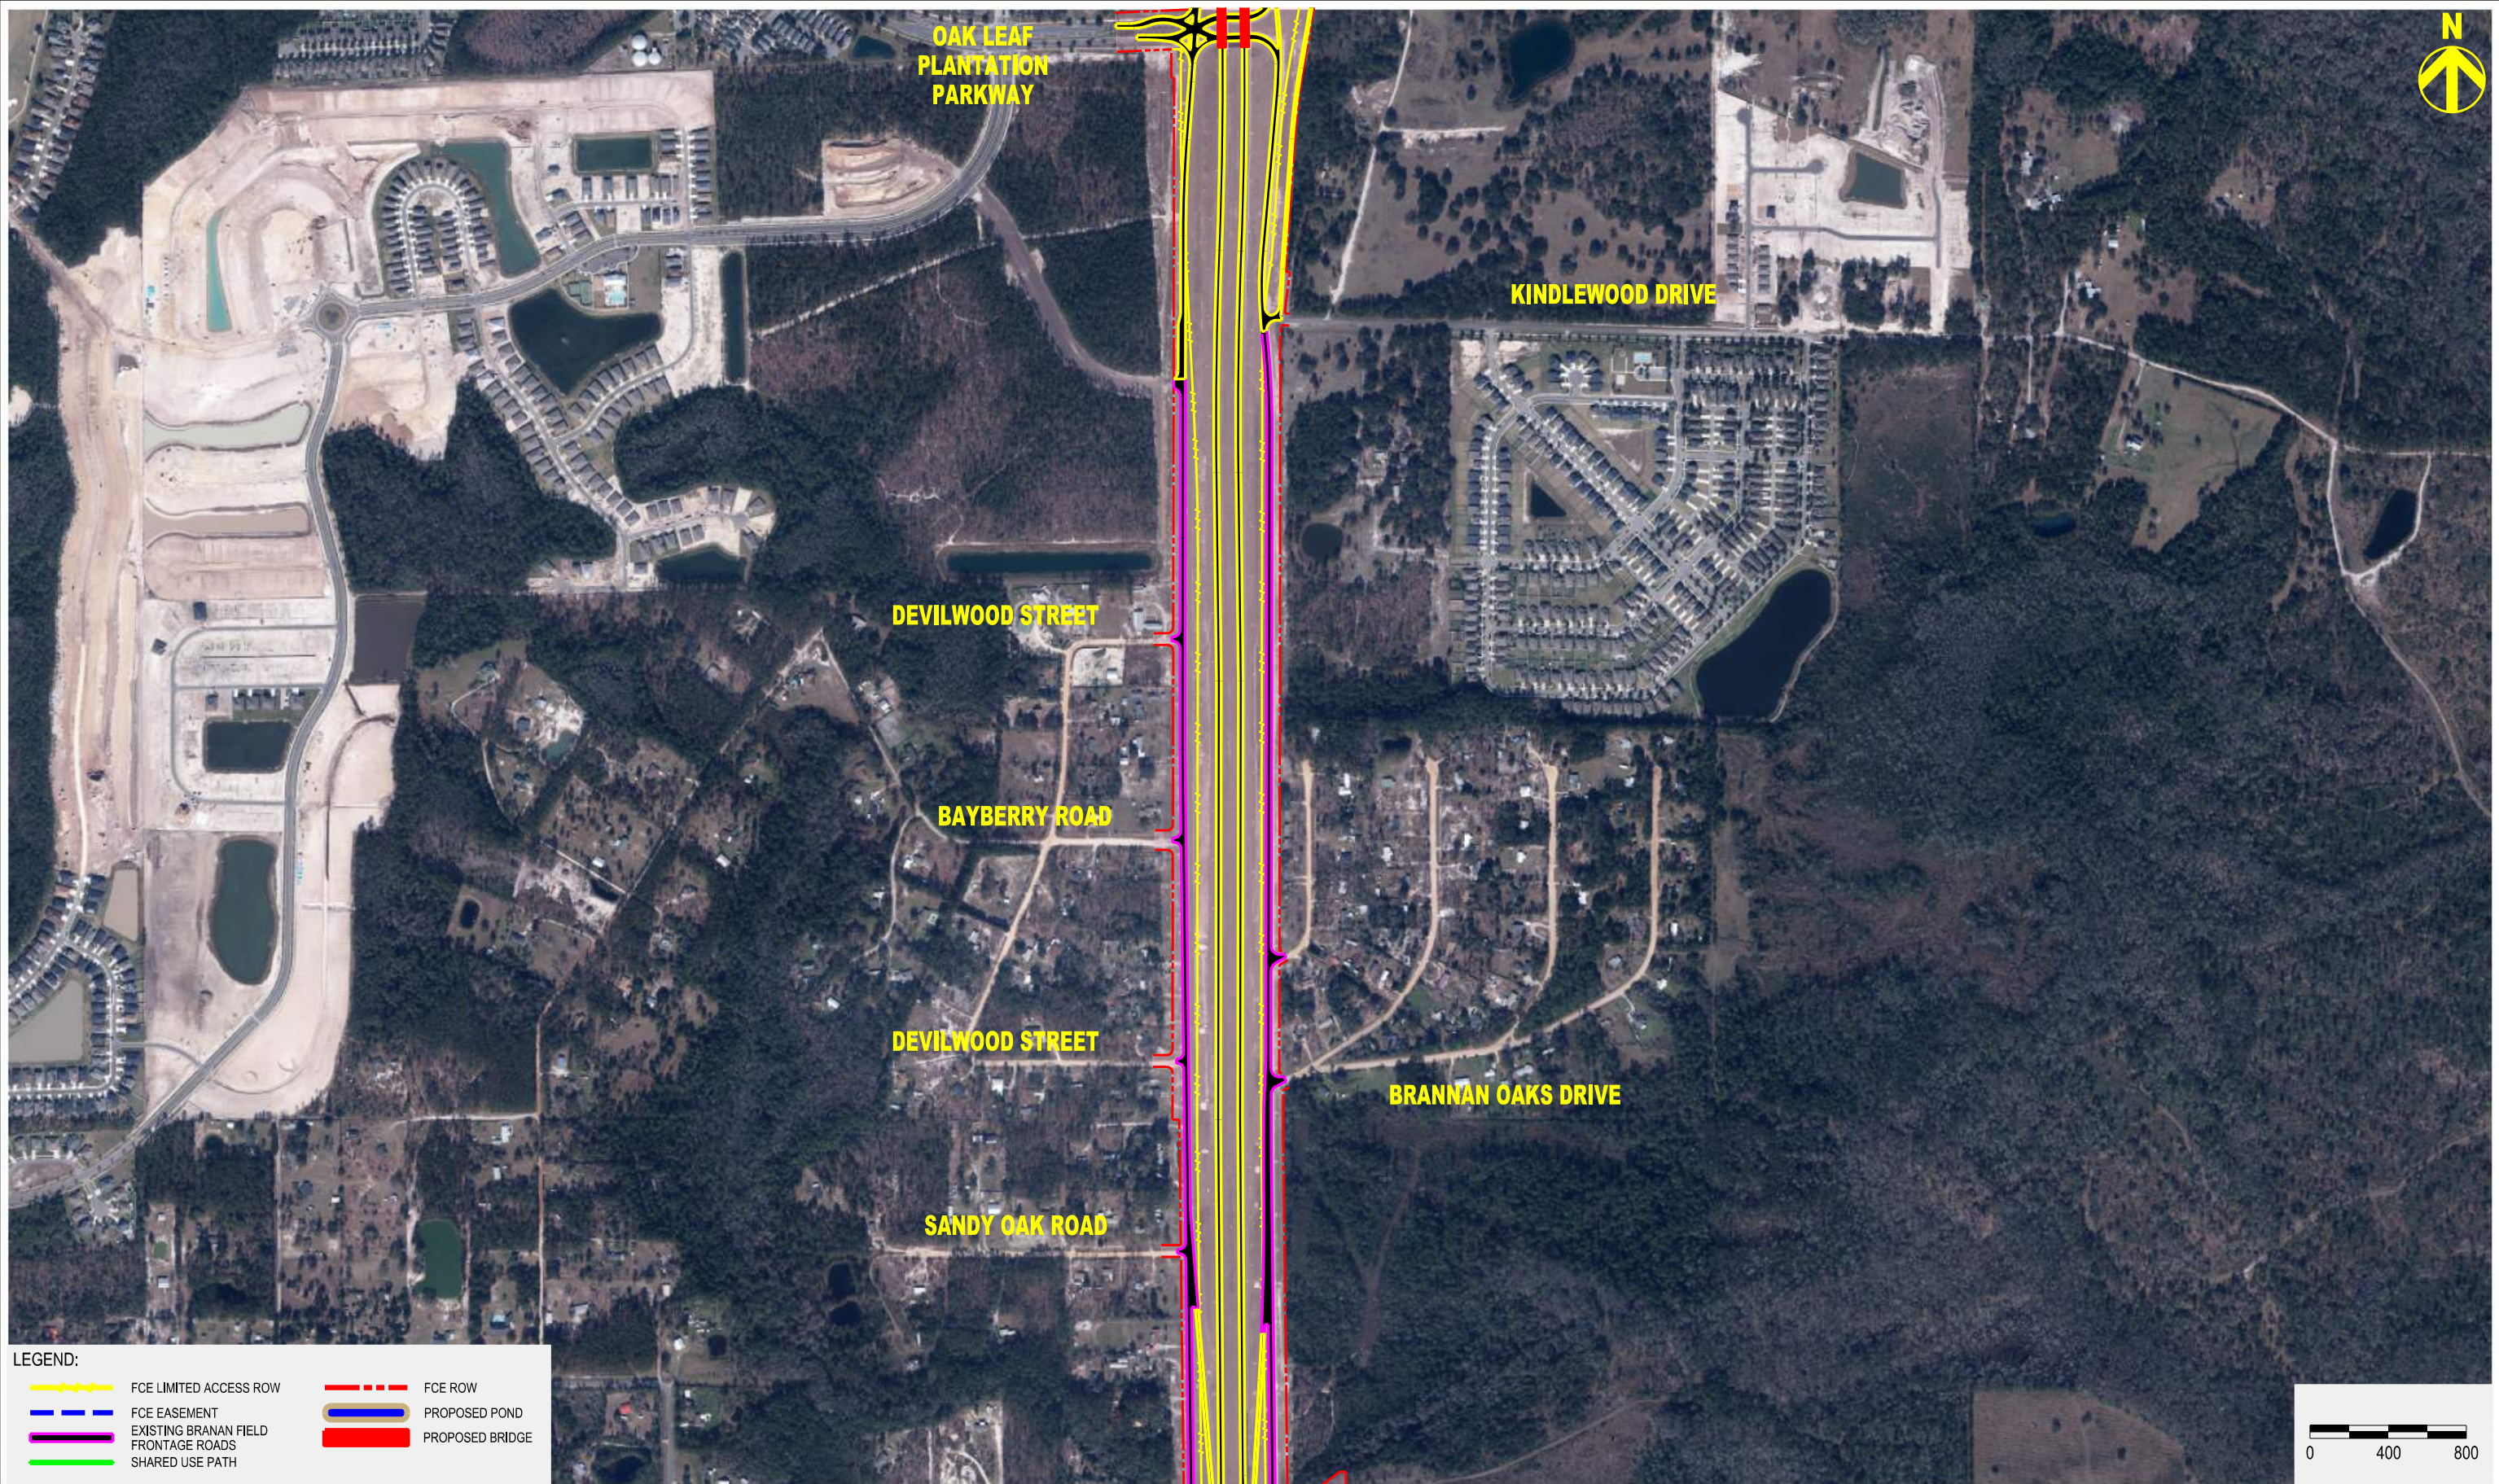


FIRST COAST EXPRESSWAY



PLAN SHEET 19 (ULTIMATE)



LEGEND:


	FCE LIMITED ACCESS ROW		FCE ROW
	FCE EASEMENT		PROPOSED POND
	EXISTING BRANNAN FIELD FRONTAGE ROADS		PROPOSED BRIDGE
	SHARED USE PATH		





FIRST COAST EXPRESSWAY



PLAN SHEET 20 (ULTIMATE)

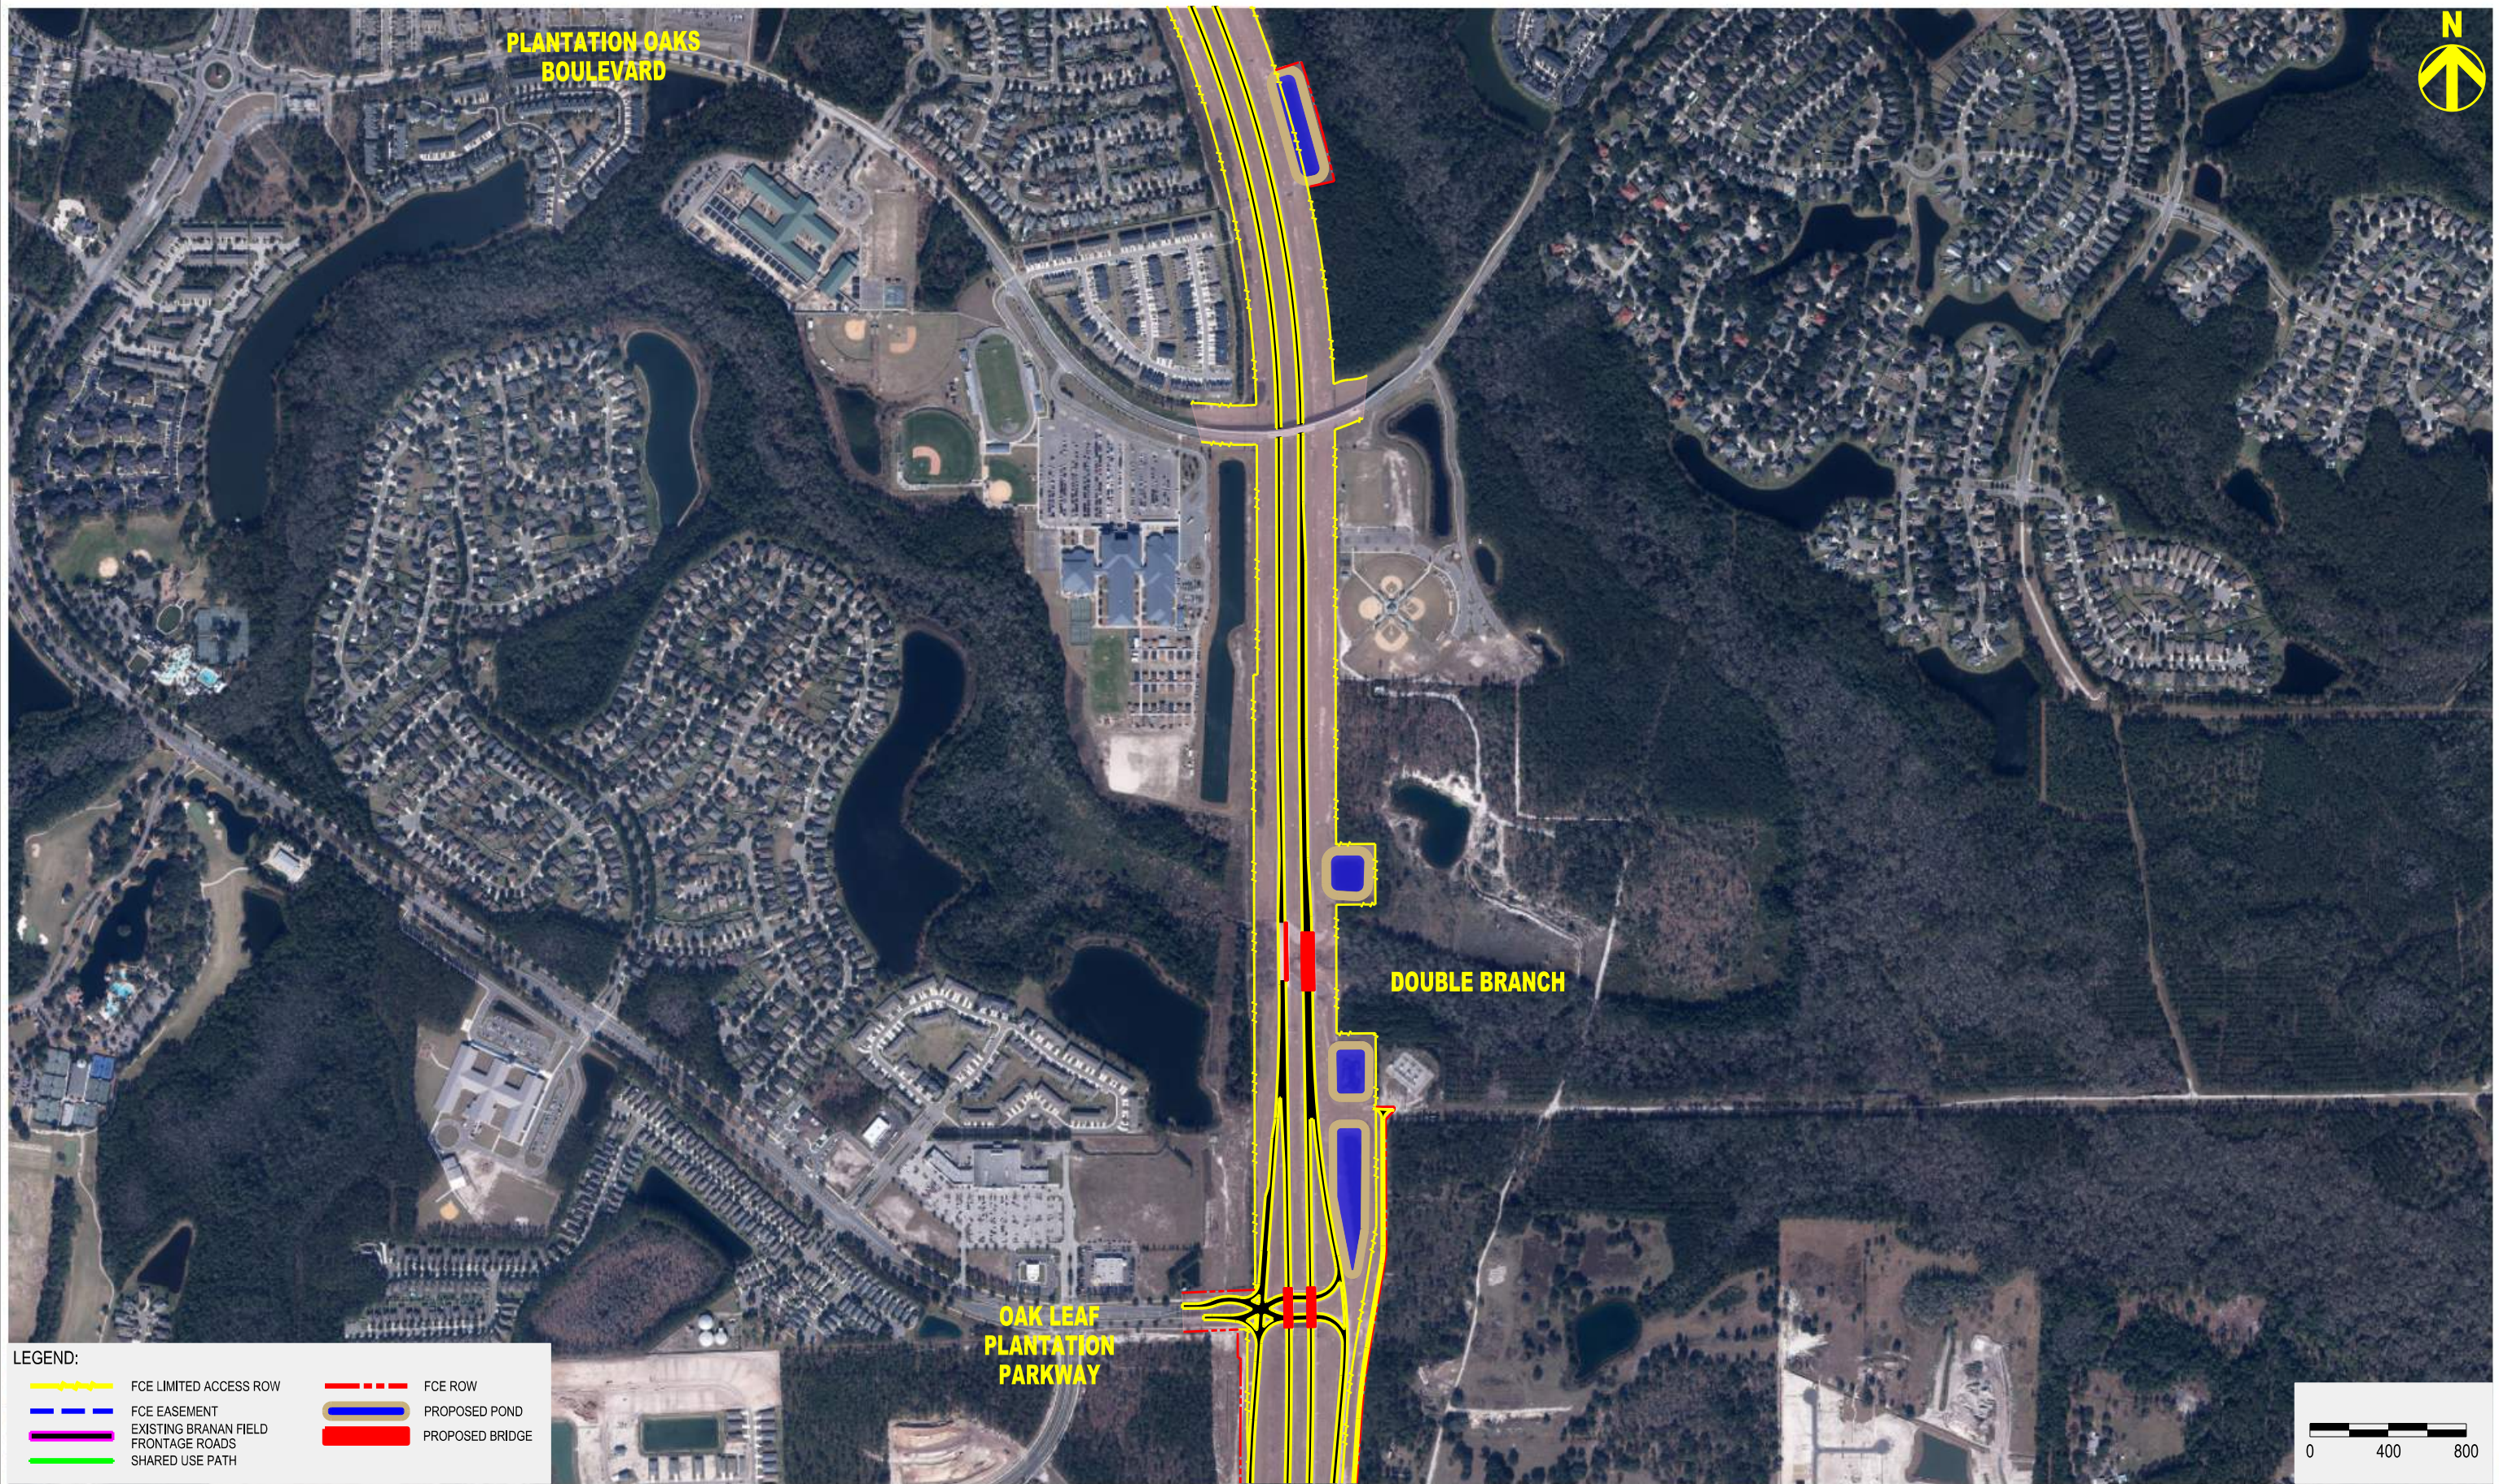

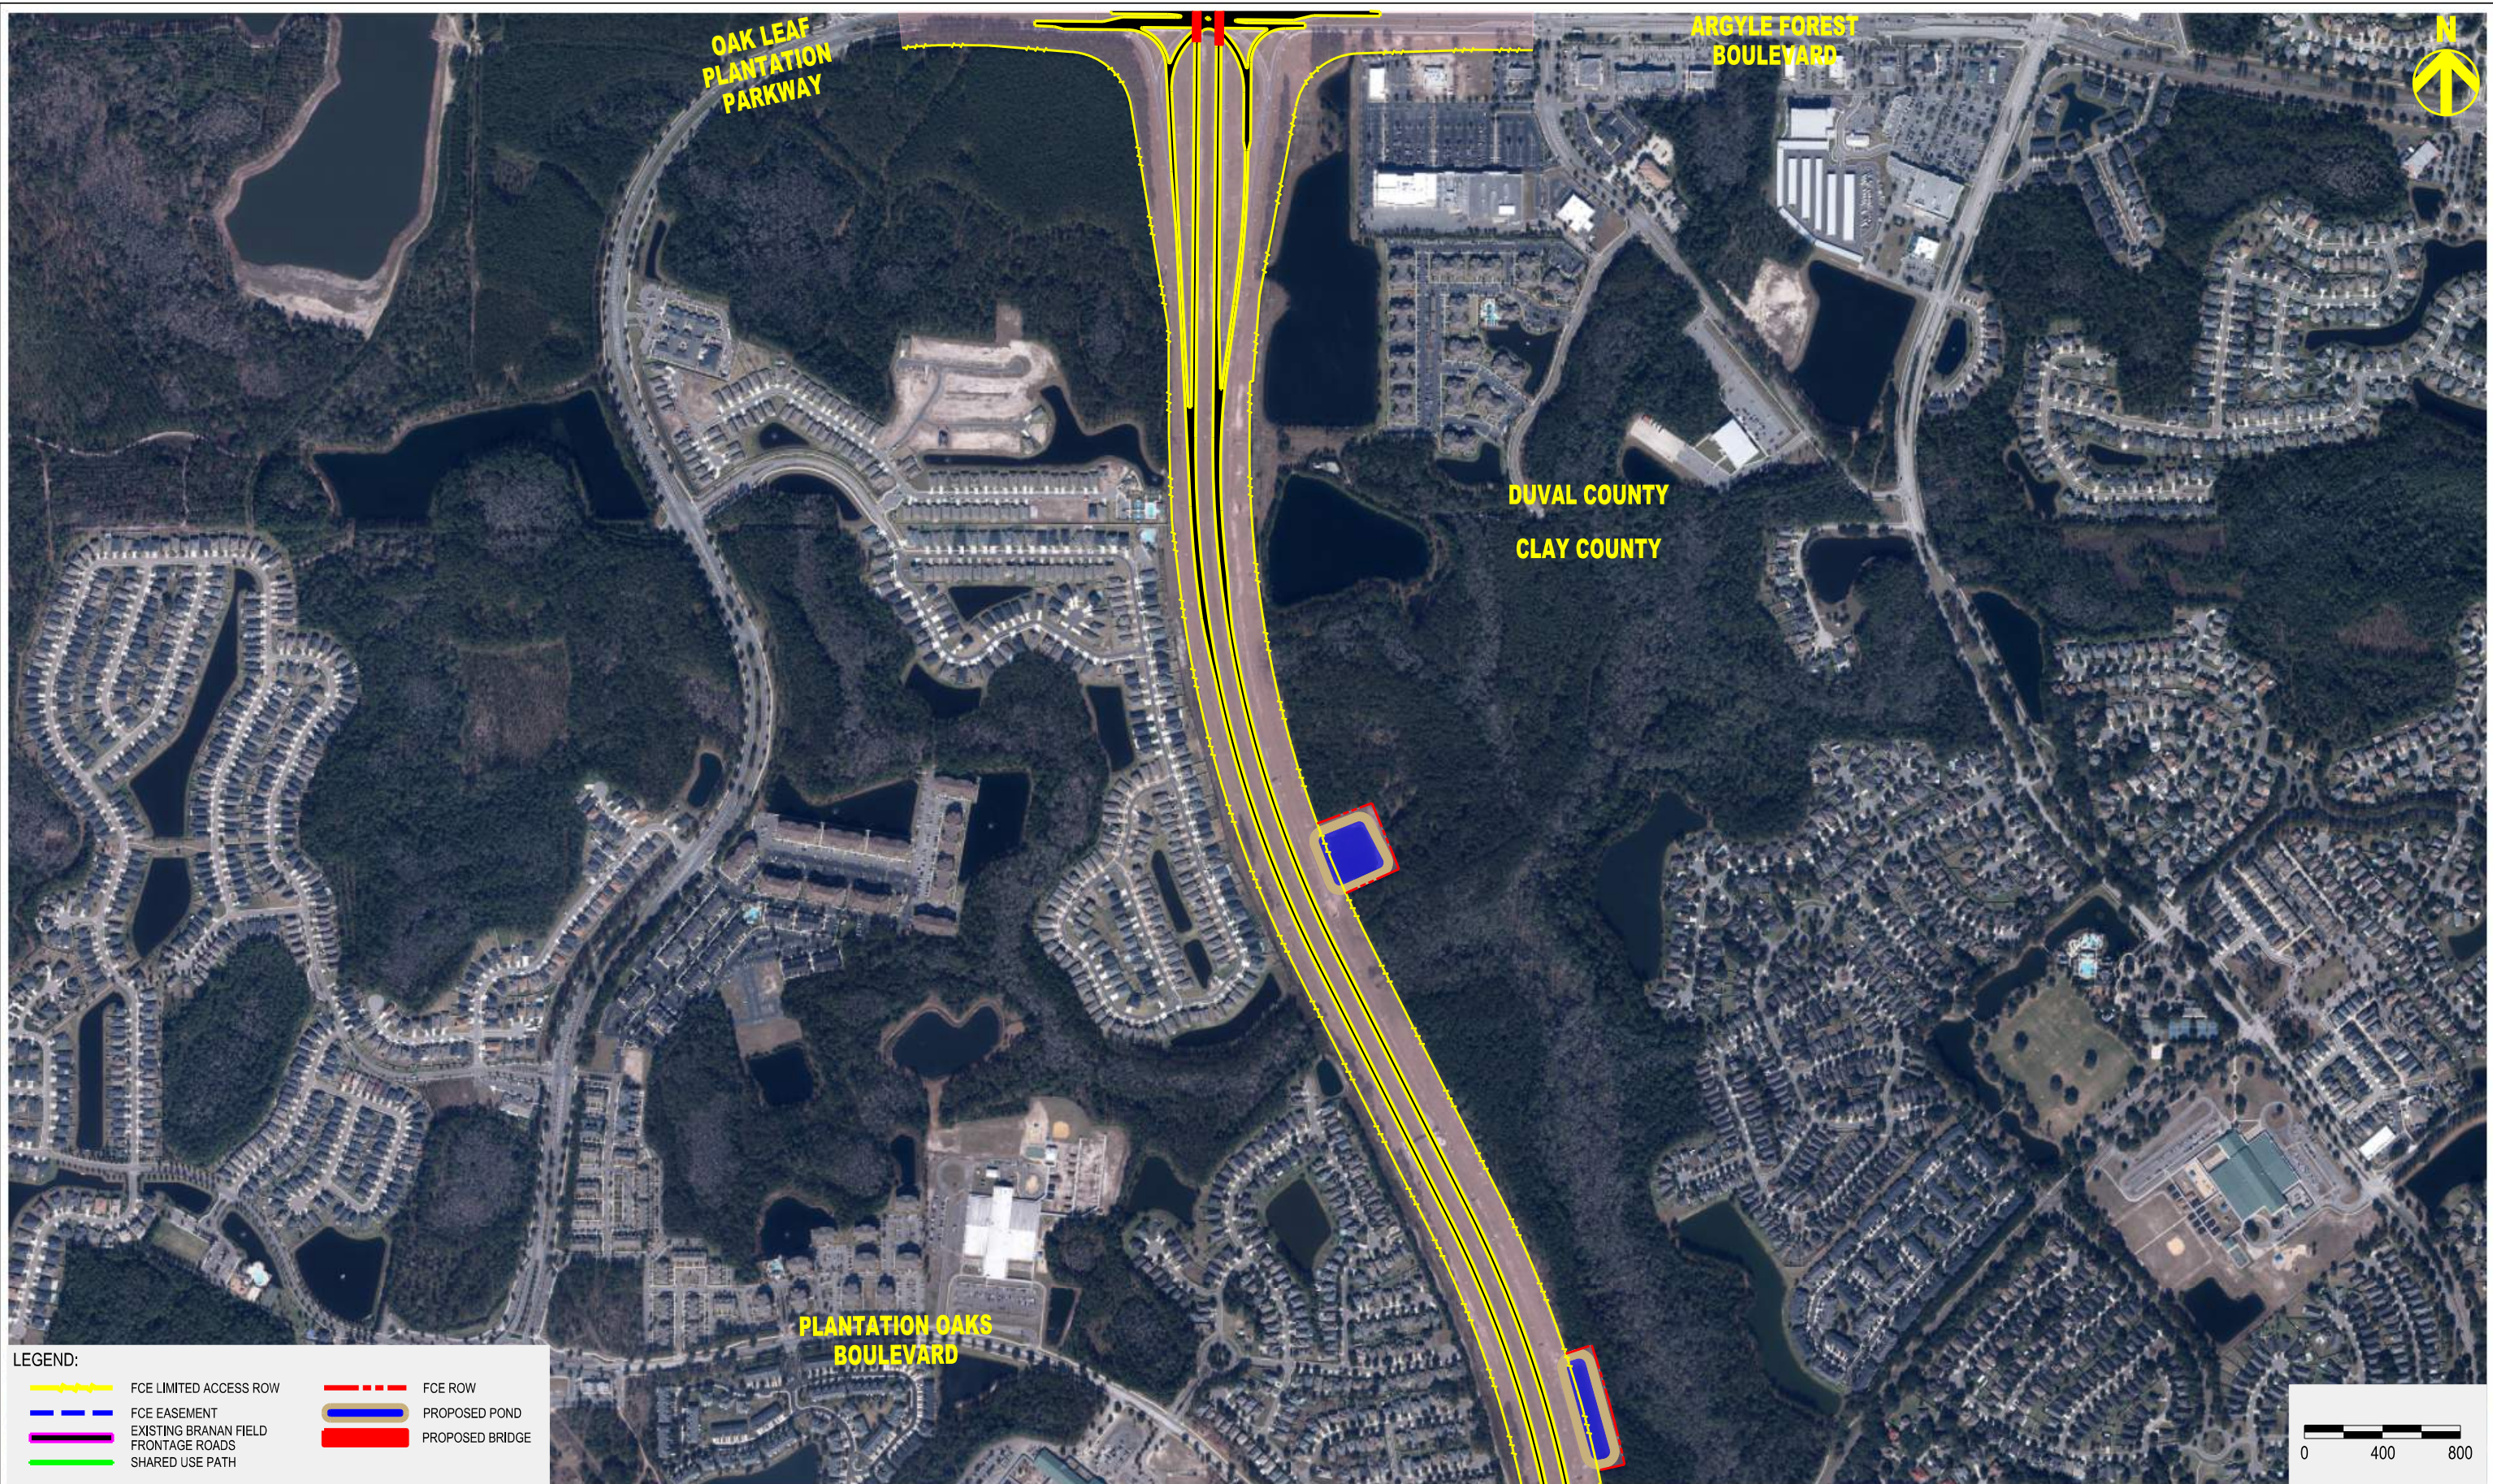

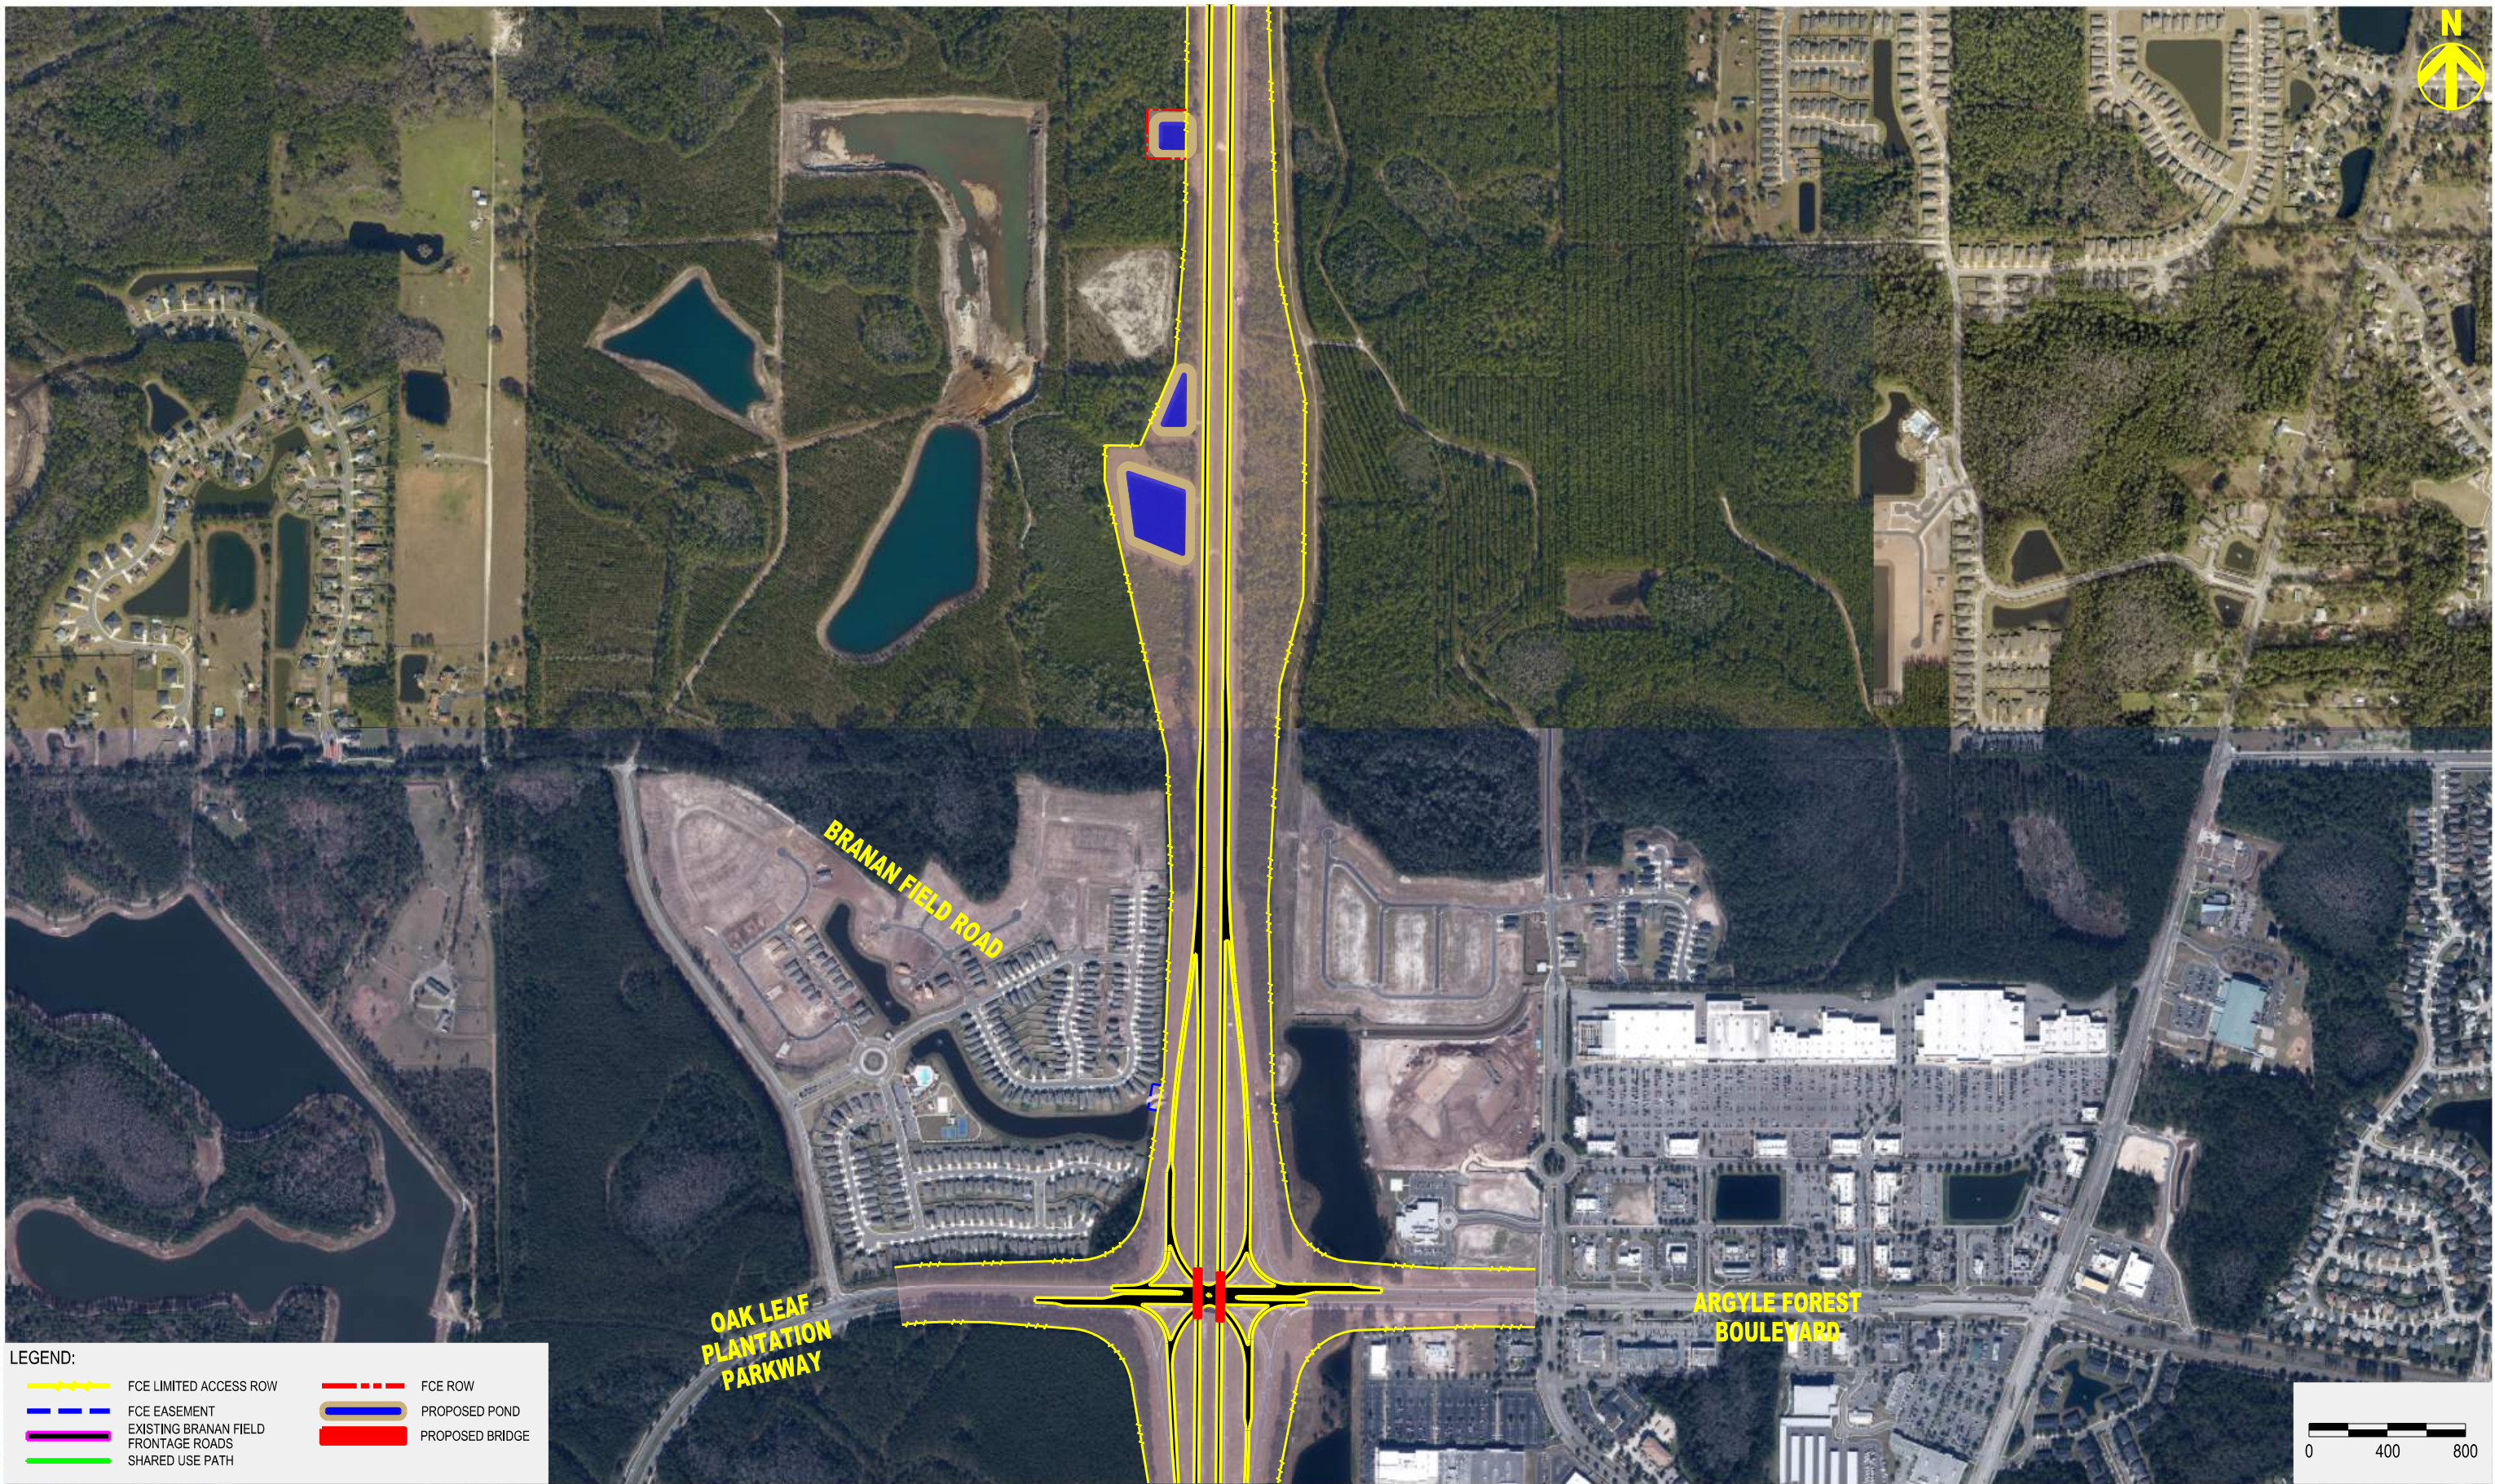




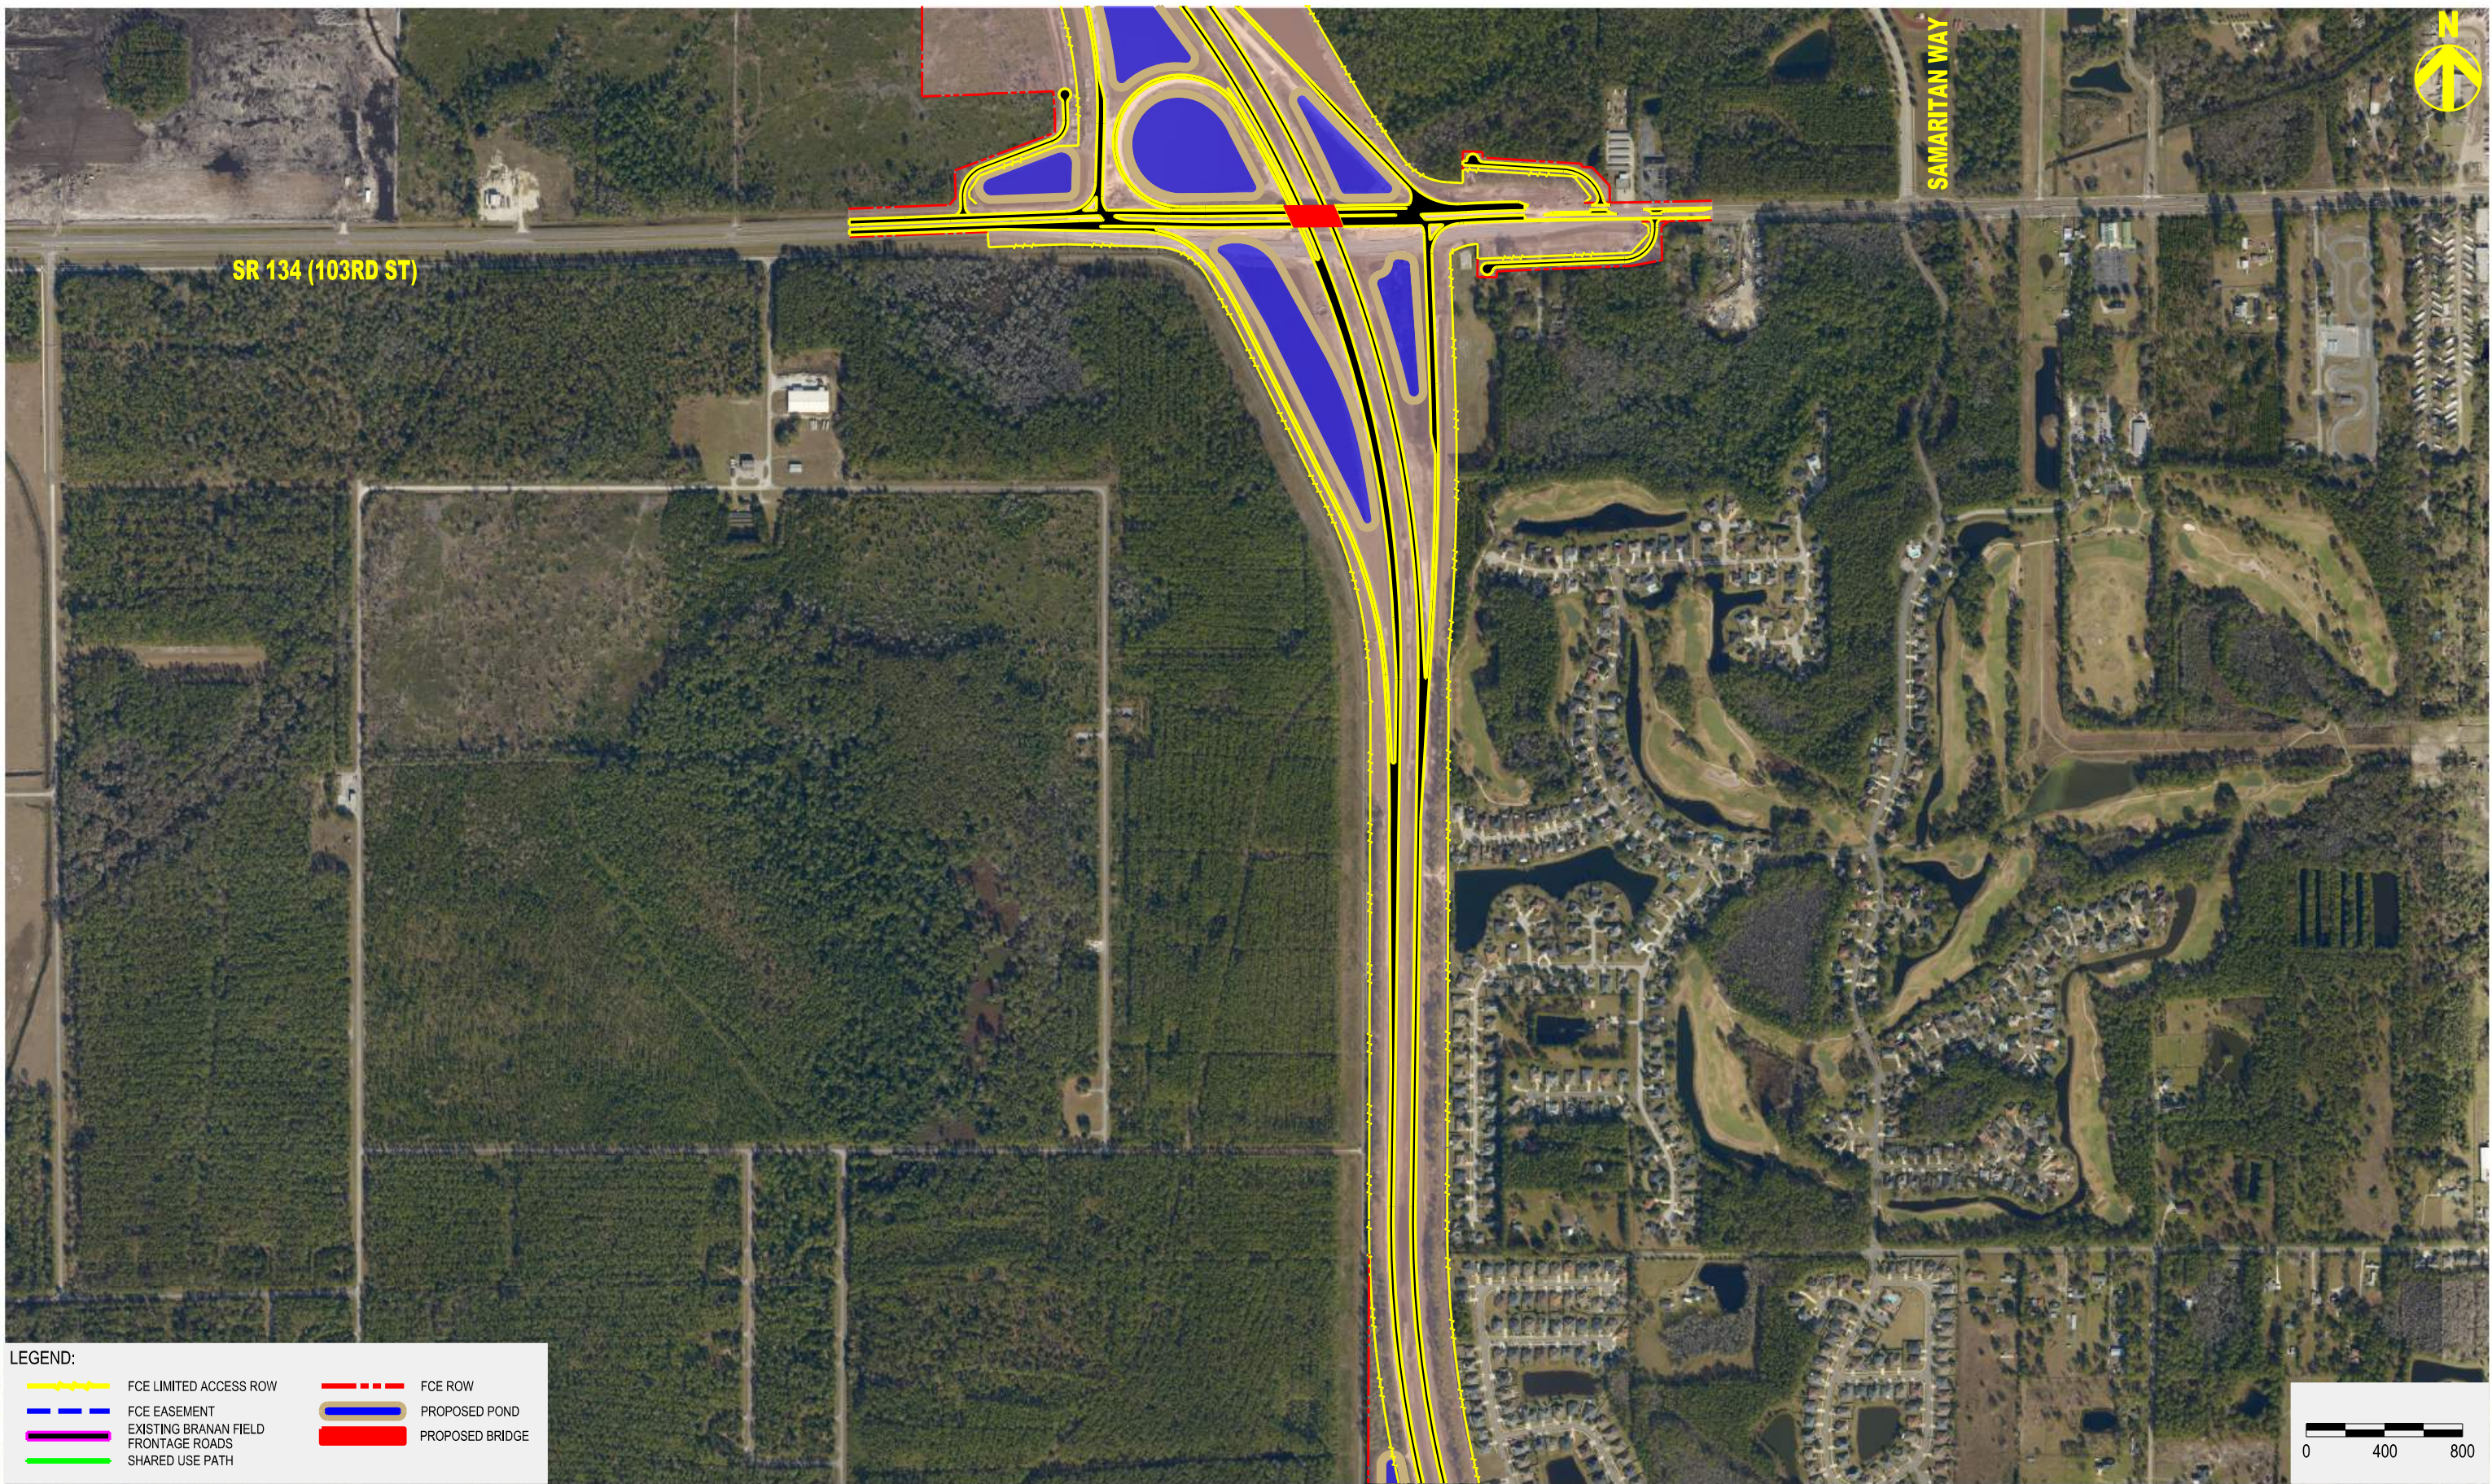













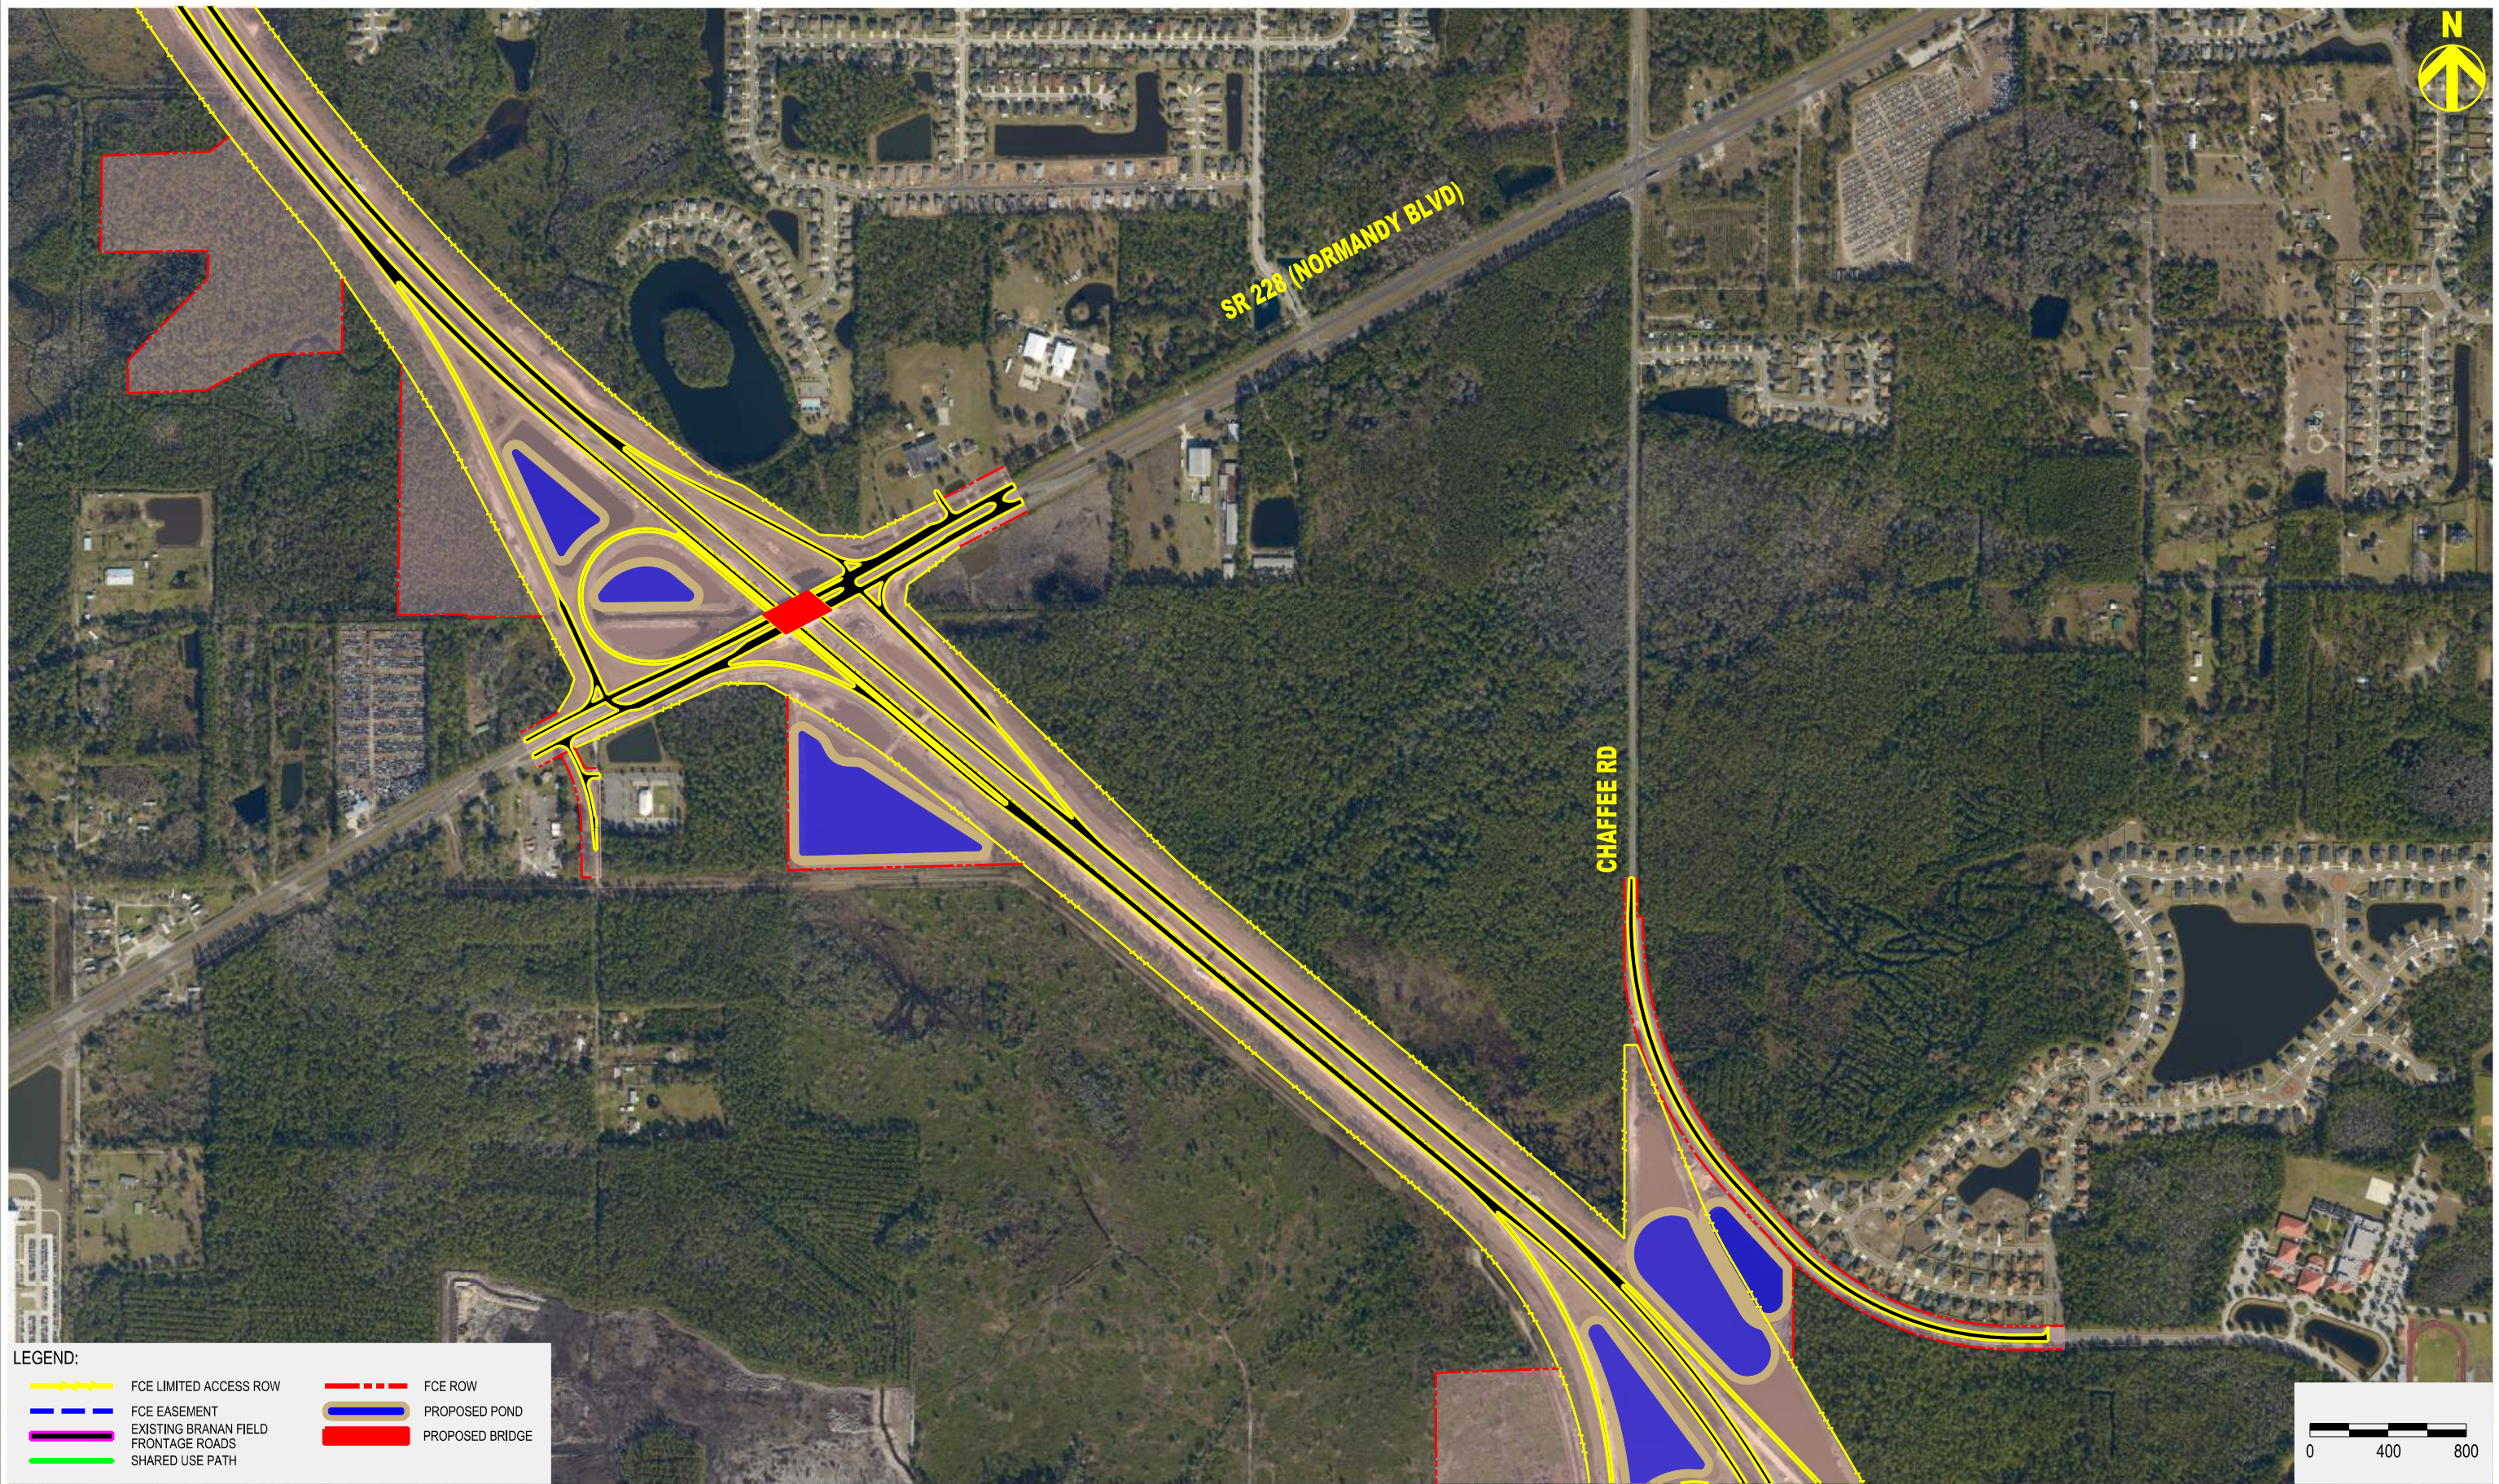
LEGEND:

	FCE LIMITED ACCESS ROW		FCE ROW
	FCE EASEMENT		PROPOSED POND
	EXISTING BRANAN FIELD FRONTAGE ROADS		PROPOSED BRIDGE
	SHARED USE PATH		



LEGEND:

	FCE LIMITED ACCESS ROW		FCE ROW
	FCE EASEMENT		PROPOSED POND
	EXISTING BRANAN FIELD FRONTAGE ROADS		PROPOSED BRIDGE
	SHARED USE PATH		



LEGEND:

	FCE LIMITED ACCESS ROW		FCE ROW
	FCE EASEMENT		PROPOSED POND
	EXISTING BRANAN FIELD FRONTAGE ROADS		PROPOSED BRIDGE
	SHARED USE PATH		



FIRST COAST EXPRESSWAY



PLAN SHEET 26 (ULTIMATE)



