





LEGEND:			
	FCE LIMITED ACCESS ROW		FCE ROW
	FCE EASEMENT		PROPOSED POND
	EXISTING BRANAN FIELD FRONTAGE ROADS		PROPOSED BRIDGE
	SHARED USE PATH		




FIRST COAST EXPRESSWAY




PLAN SHEET 5 (ULTIMATE)



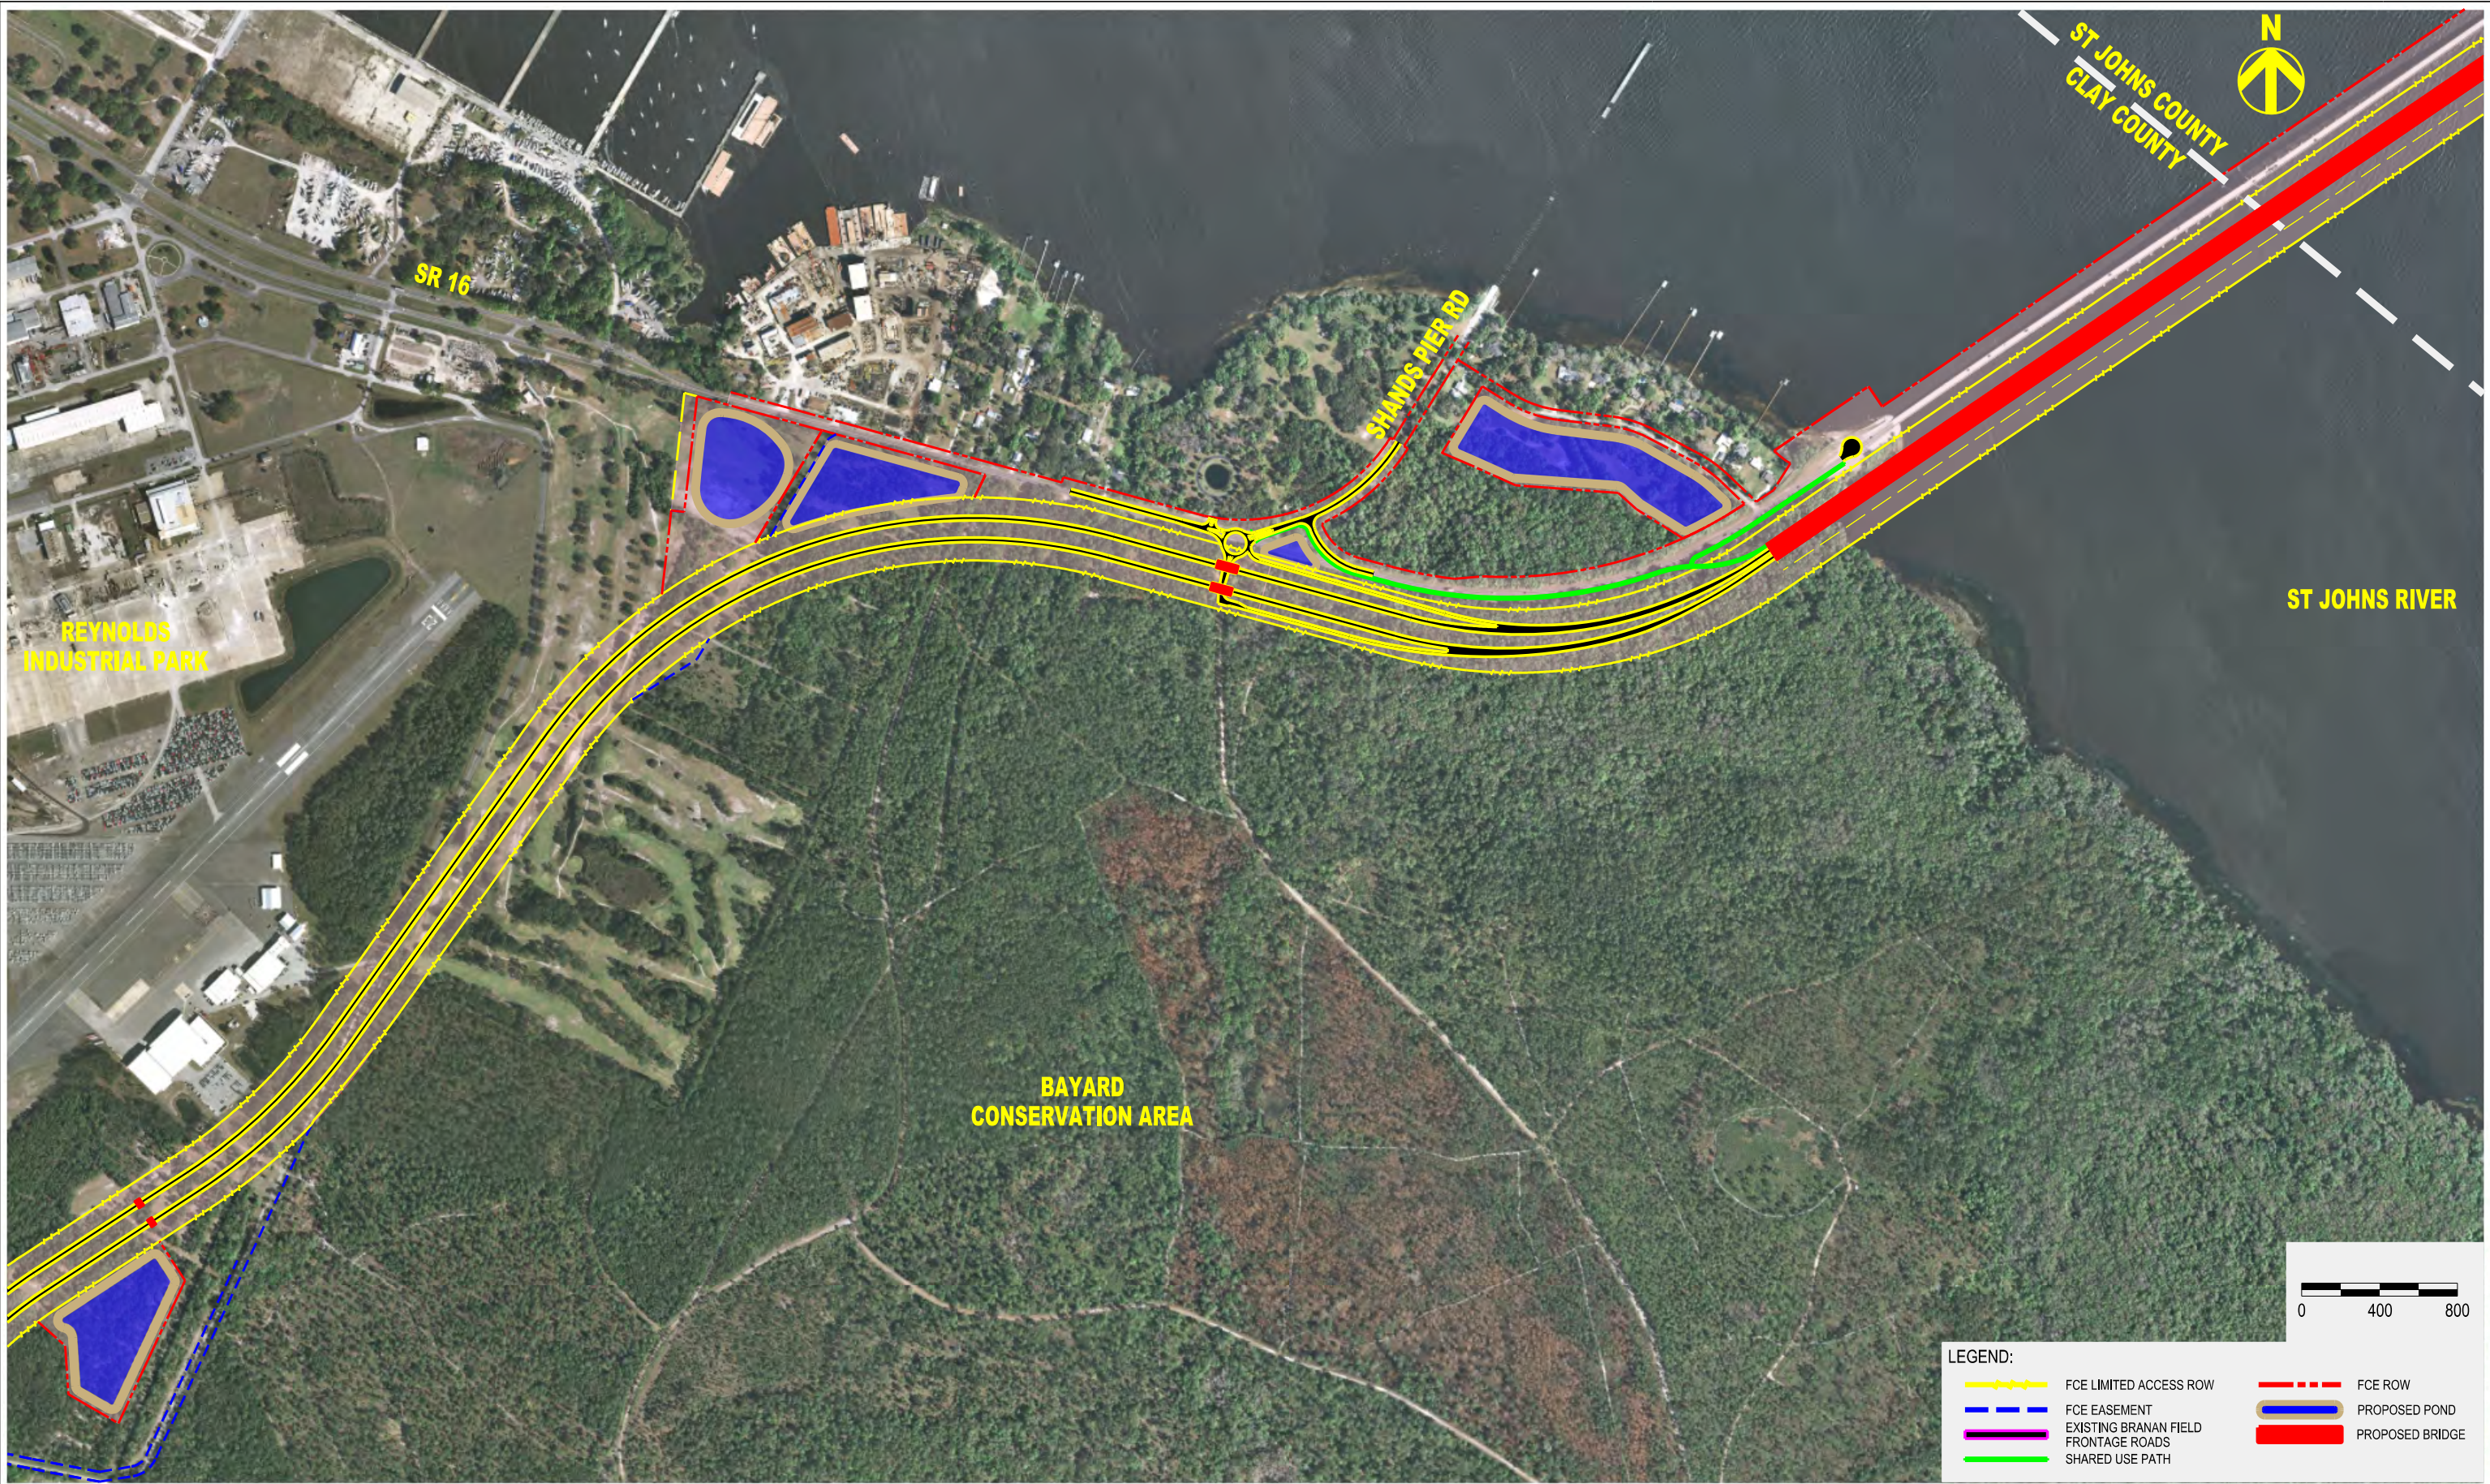




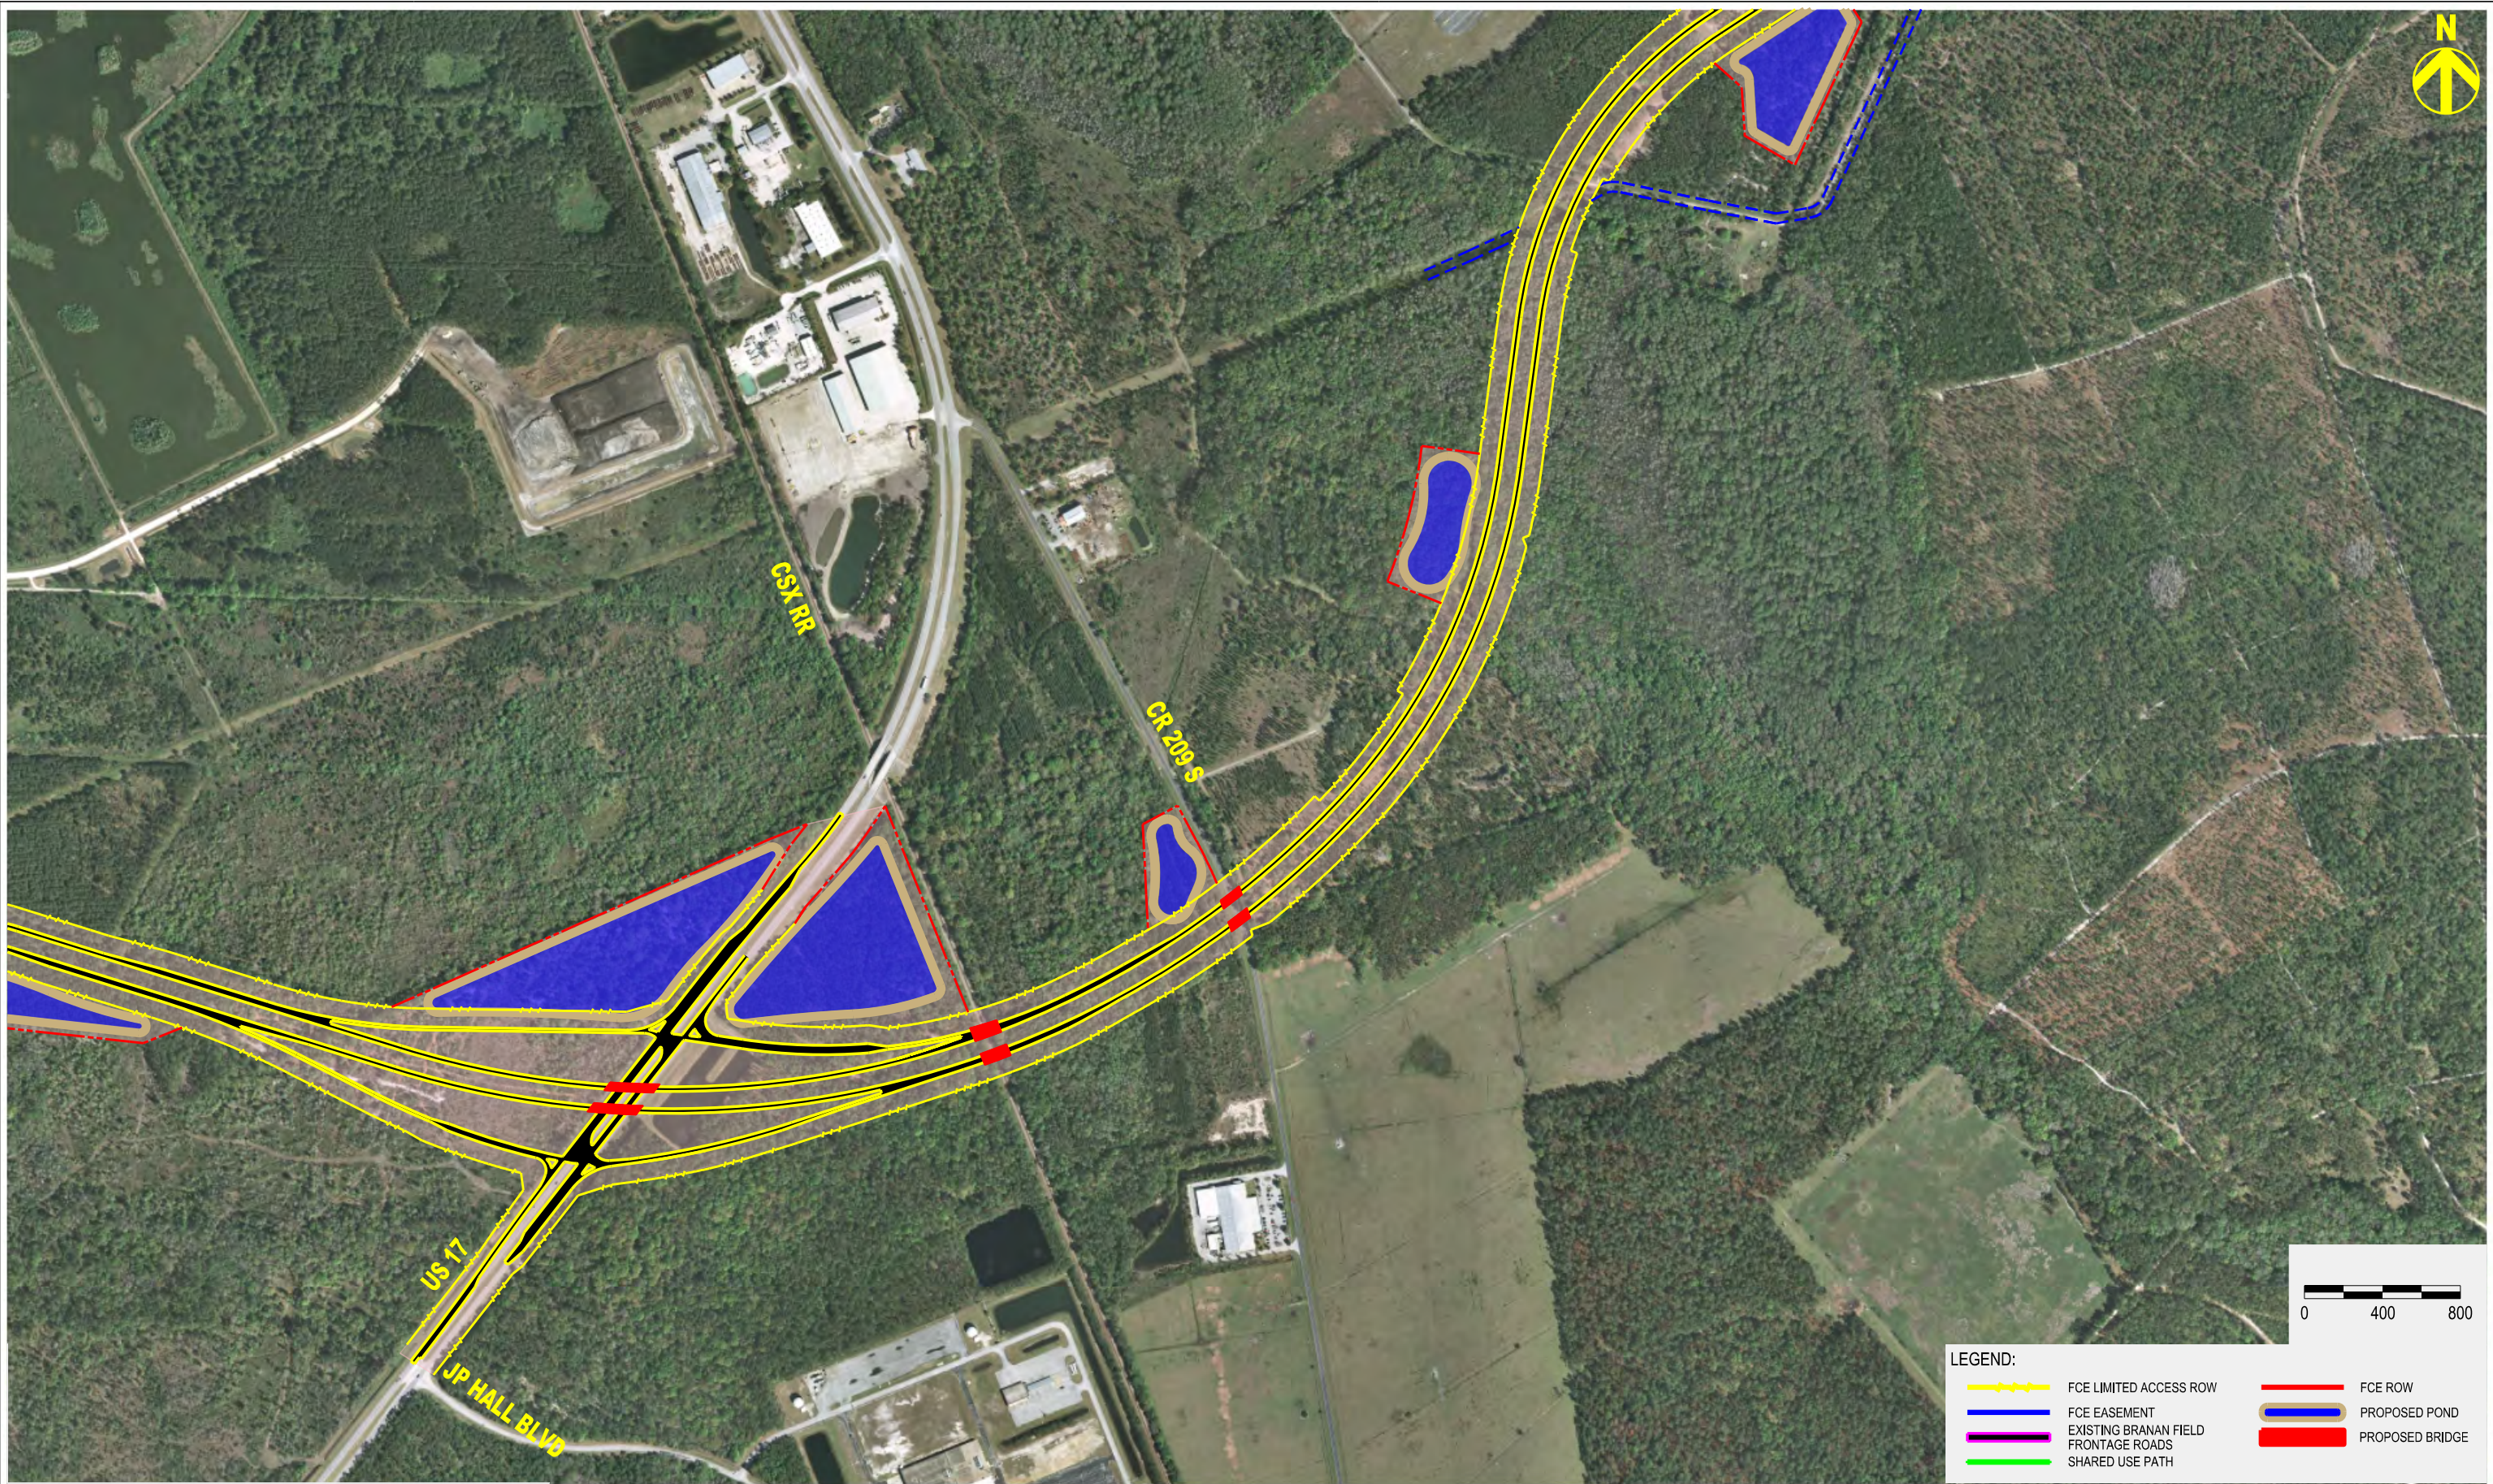


LEGEND:

	FCE LIMITED ACCESS ROW		FCE ROW
	FCE EASEMENT		PROPOSED POND
	EXISTING BRANAN FIELD FRONTAGE ROADS		PROPOSED BRIDGE
	SHARED USE PATH		



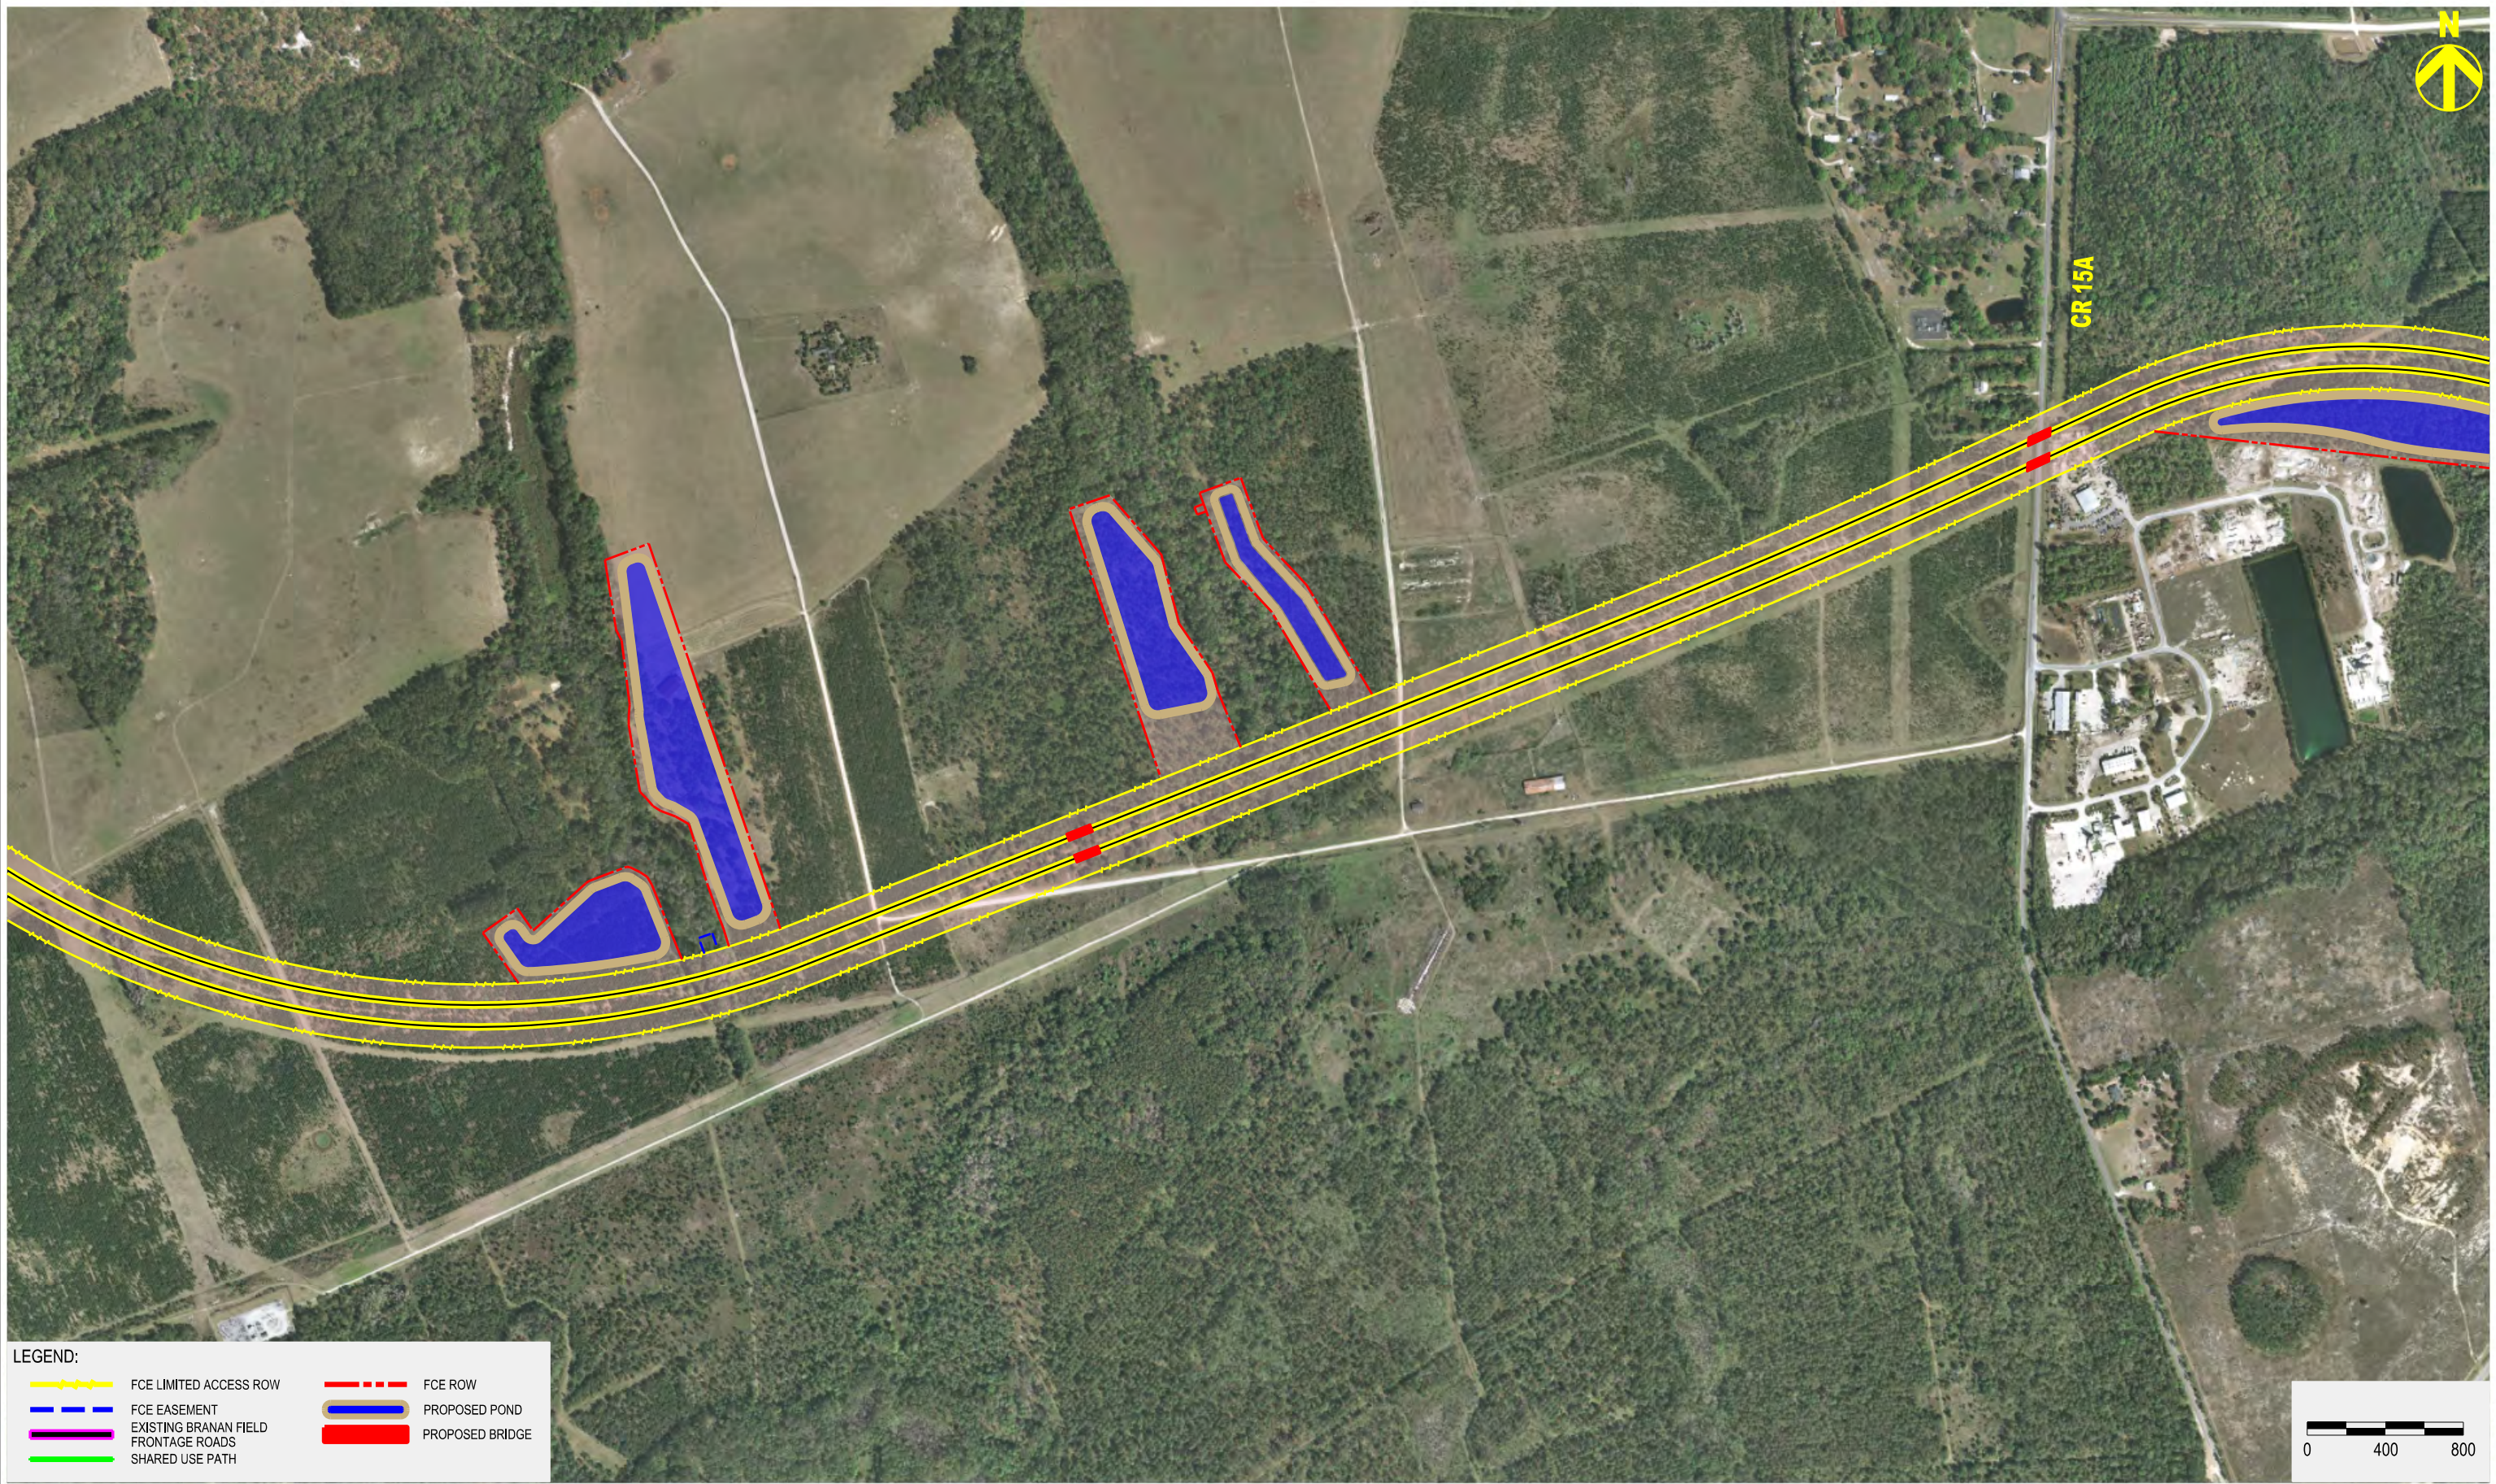



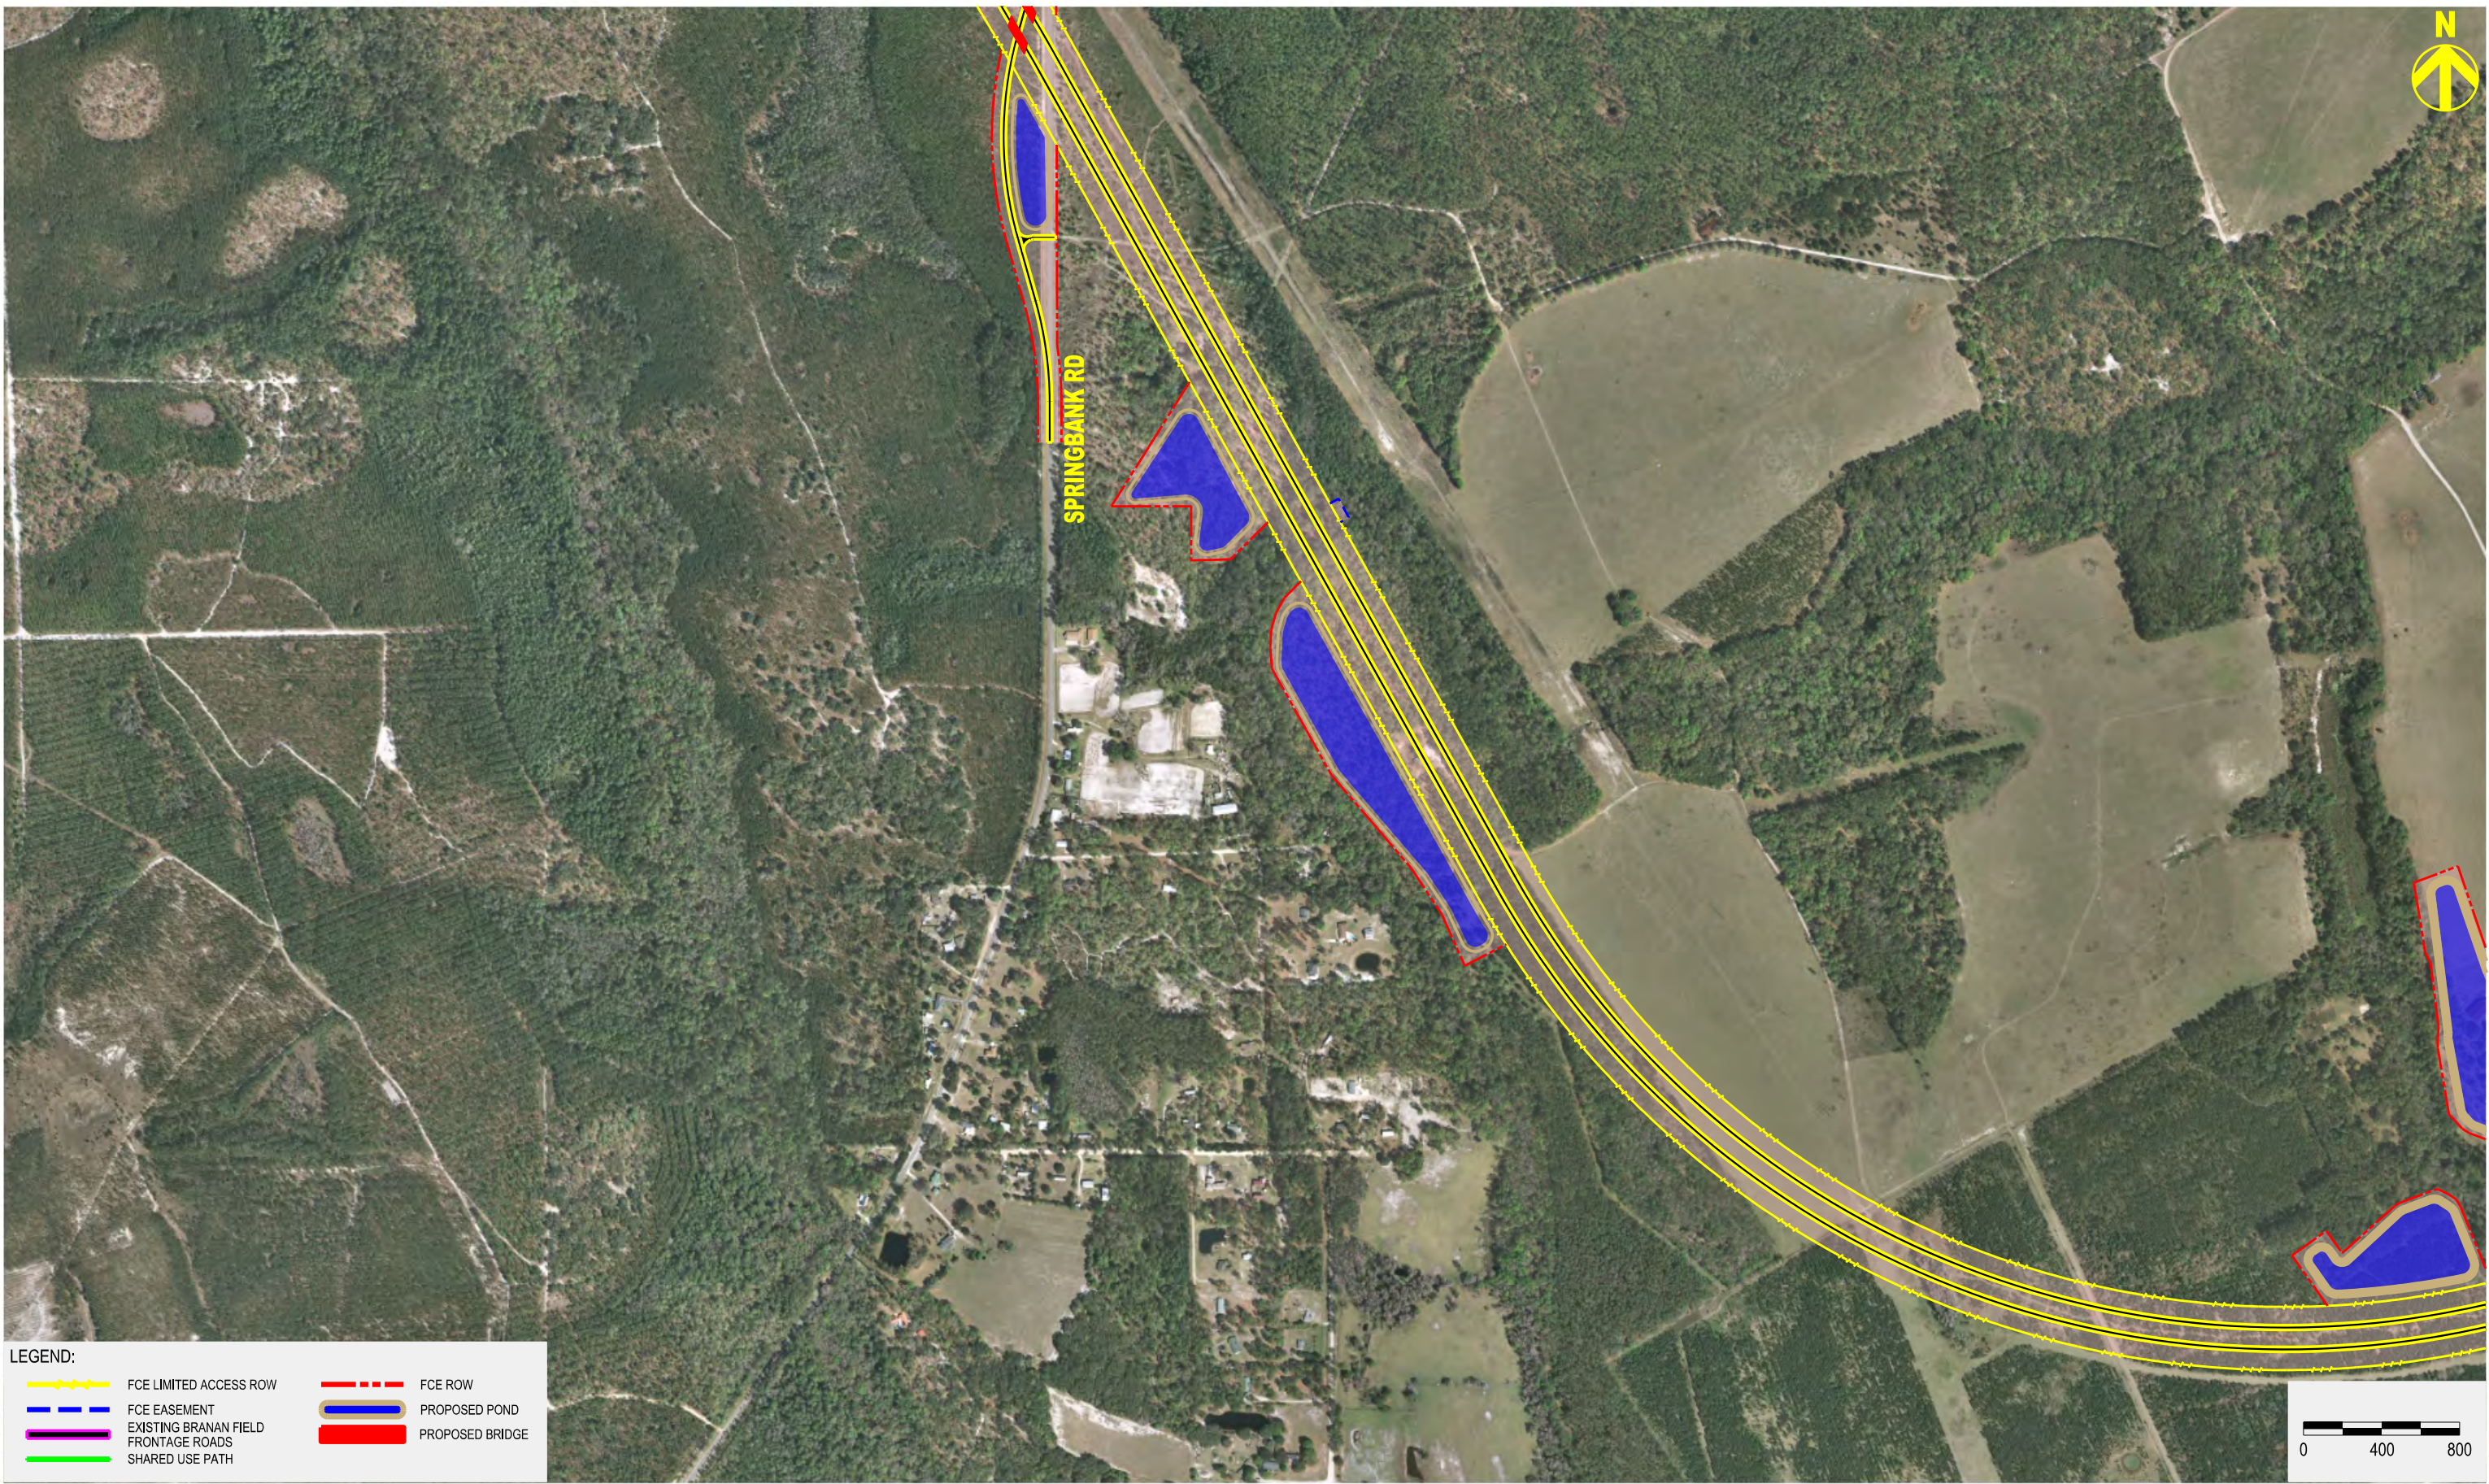










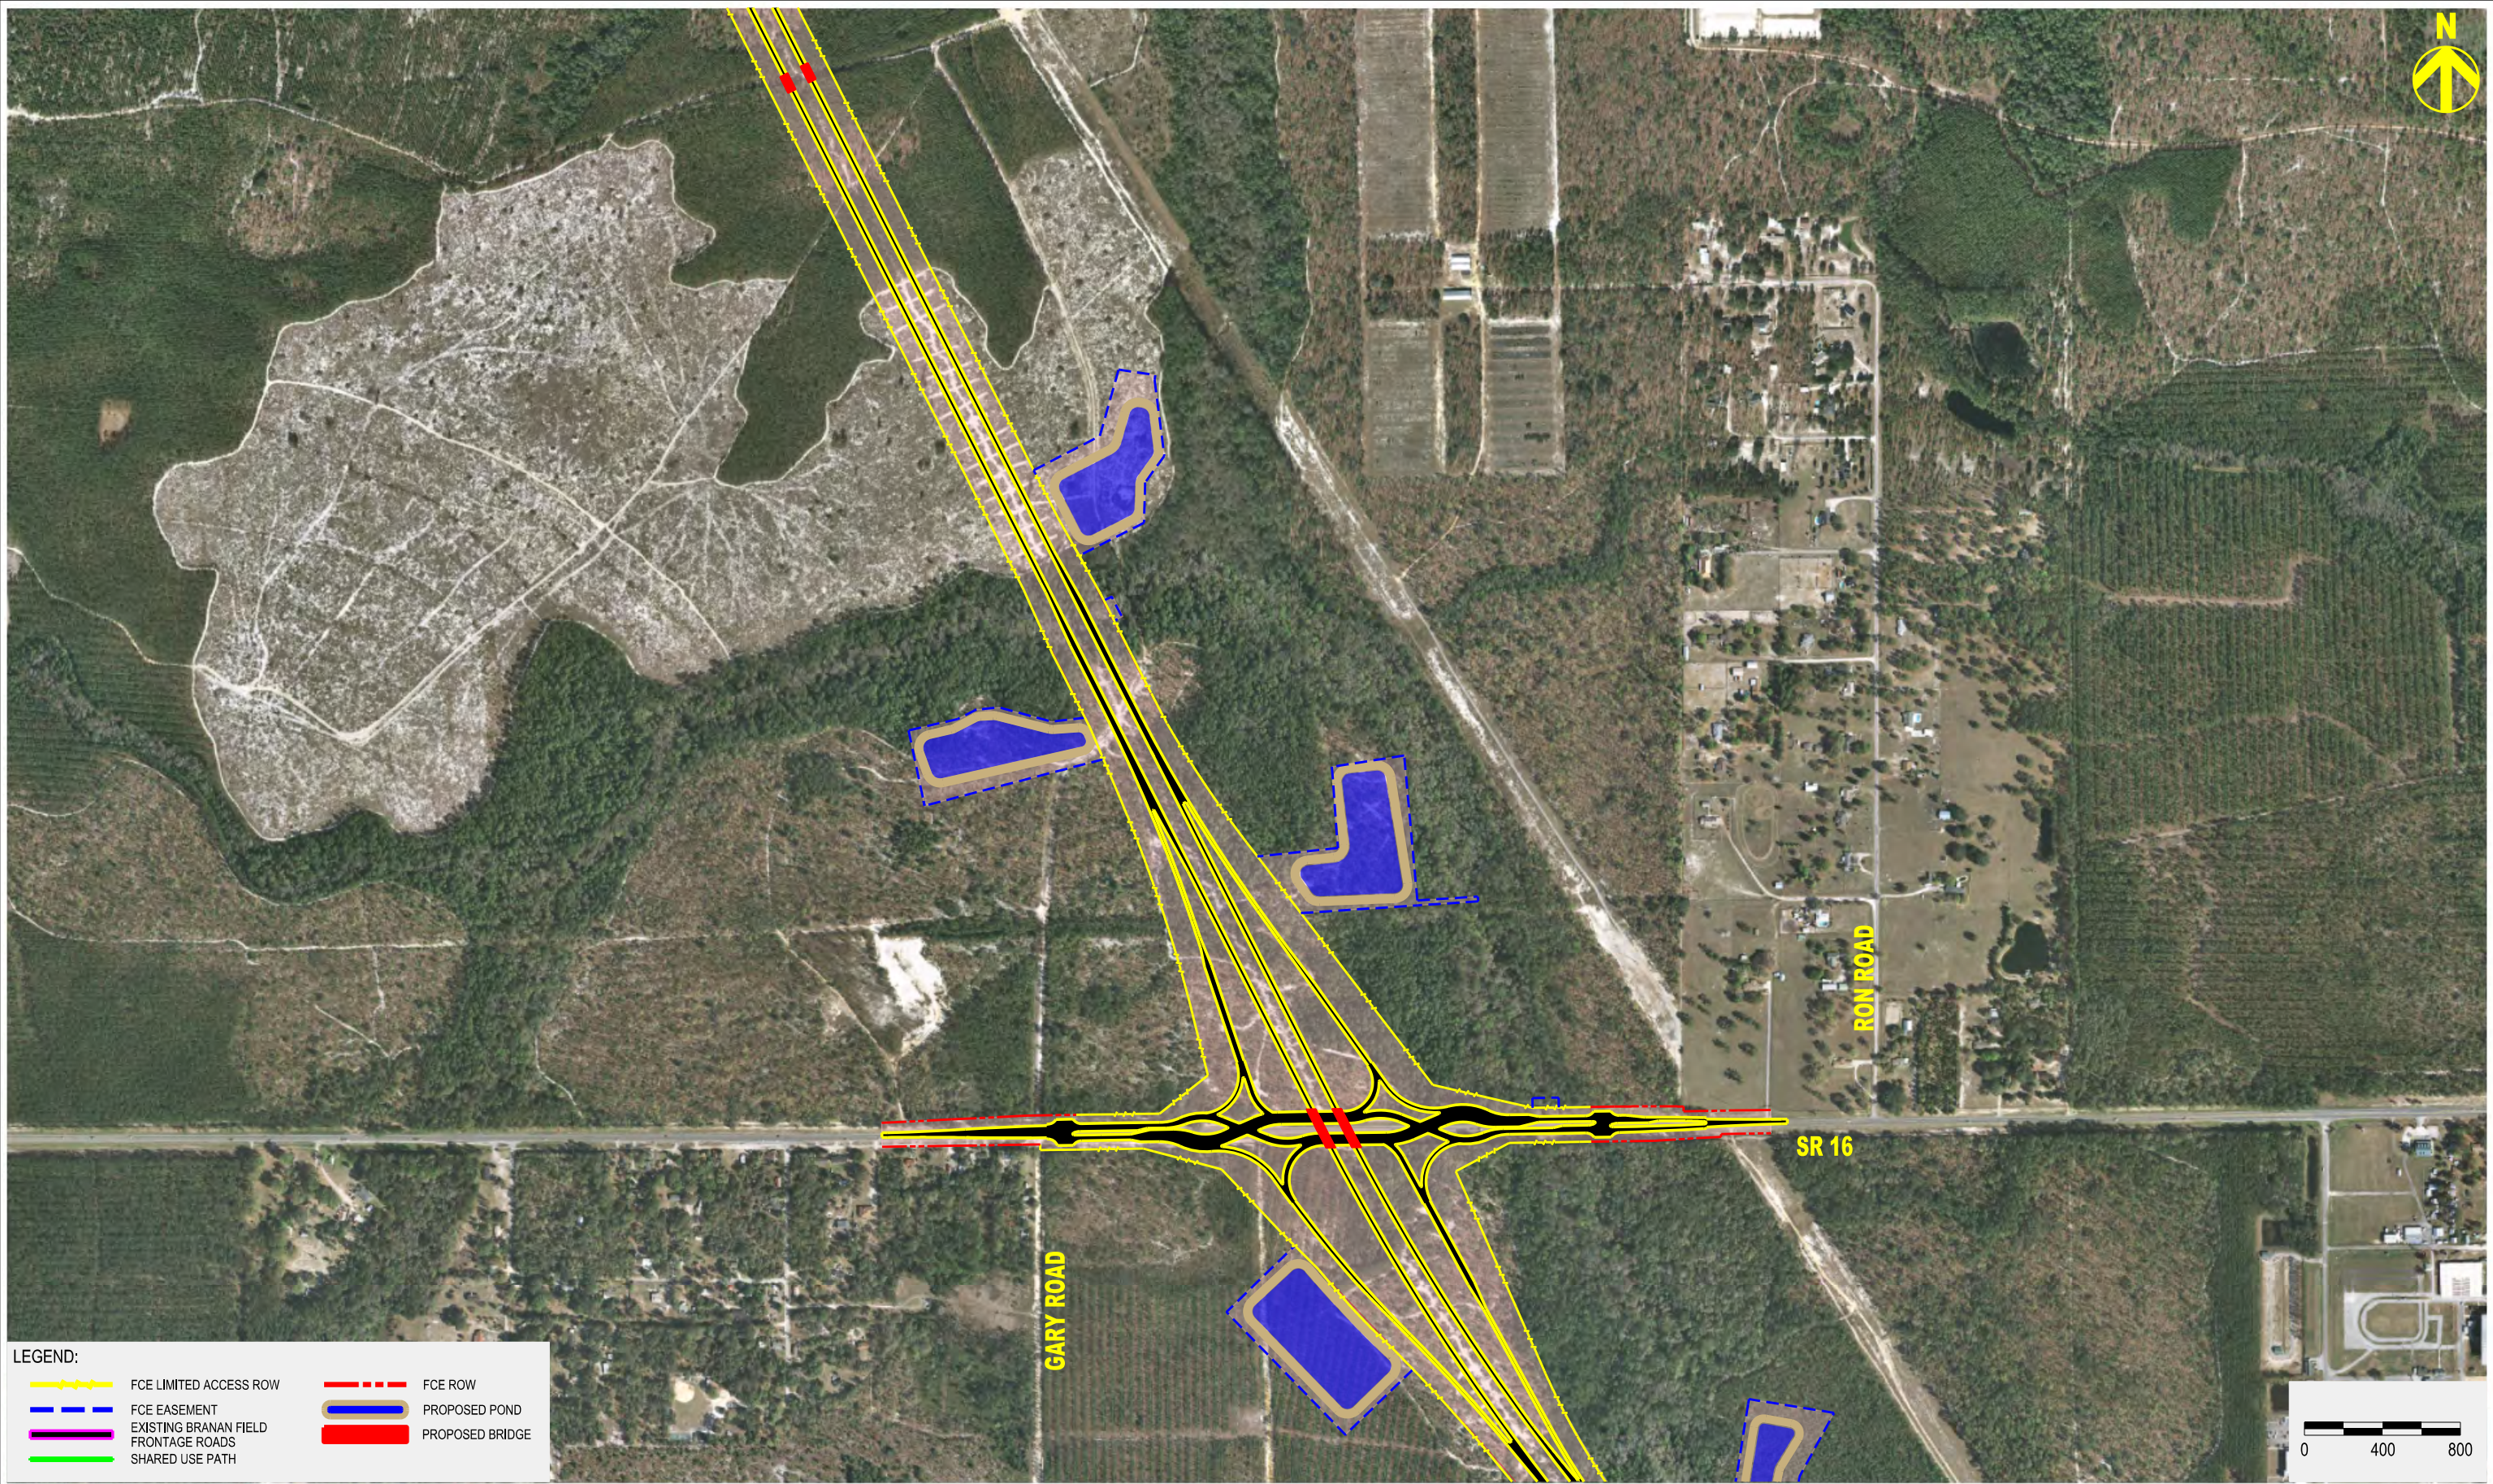


LEGEND:

	FCE LIMITED ACCESS ROW		FCE ROW
	FCE EASEMENT		PROPOSED POND
	EXISTING BRANAN FIELD FRONTAGE ROADS		PROPOSED BRIDGE
	SHARED USE PATH		





LEGEND:

	FCE LIMITED ACCESS ROW		FCE ROW
	FCE EASEMENT		PROPOSED POND
	EXISTING BRANAN FIELD FRONTAGE ROADS		PROPOSED BRIDGE
	SHARED USE PATH		



FIRST COAST EXPRESSWAY



PLAN SHEET 11 (ULTIMATE)





LEGEND:

	FCE LIMITED ACCESS ROW		FCE ROW
	FCE EASEMENT		PROPOSED POND
	EXISTING BRANAN FIELD FRONTAGE ROADS		PROPOSED BRIDGE
	SHARED USE PATH		




FIRST COAST EXPRESSWAY




PLAN SHEET 12 (ULTIMATE)



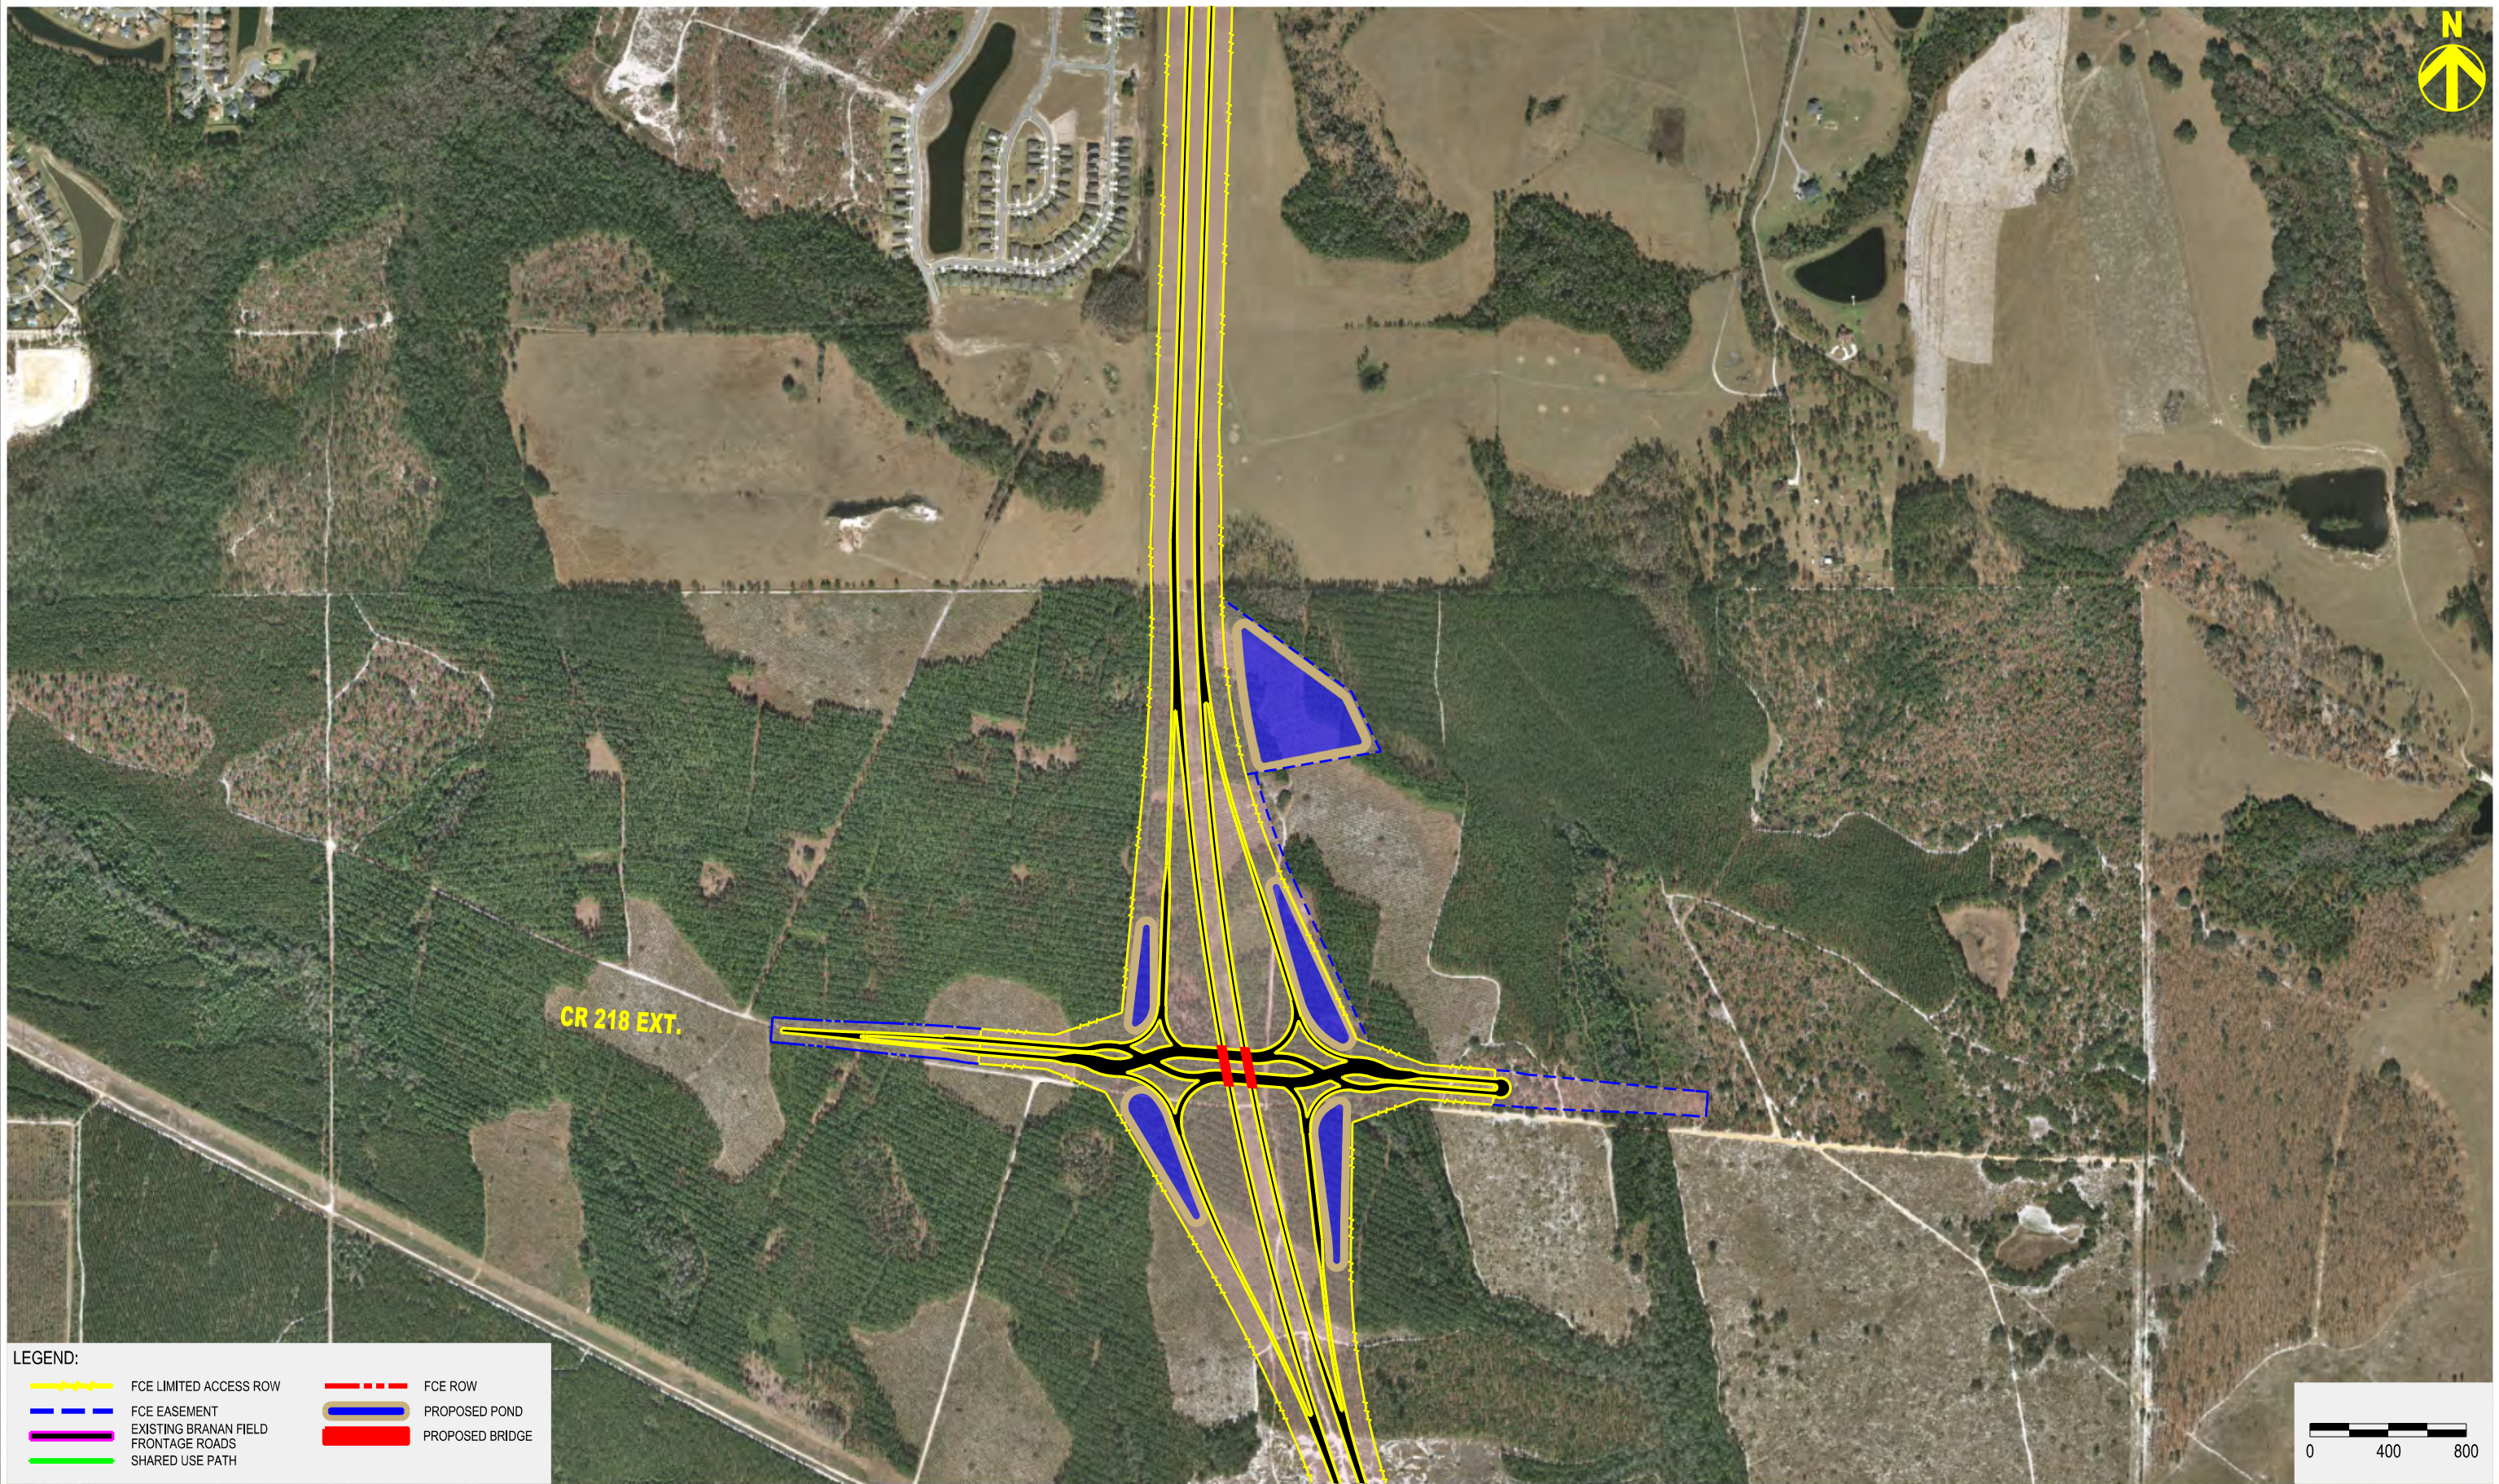



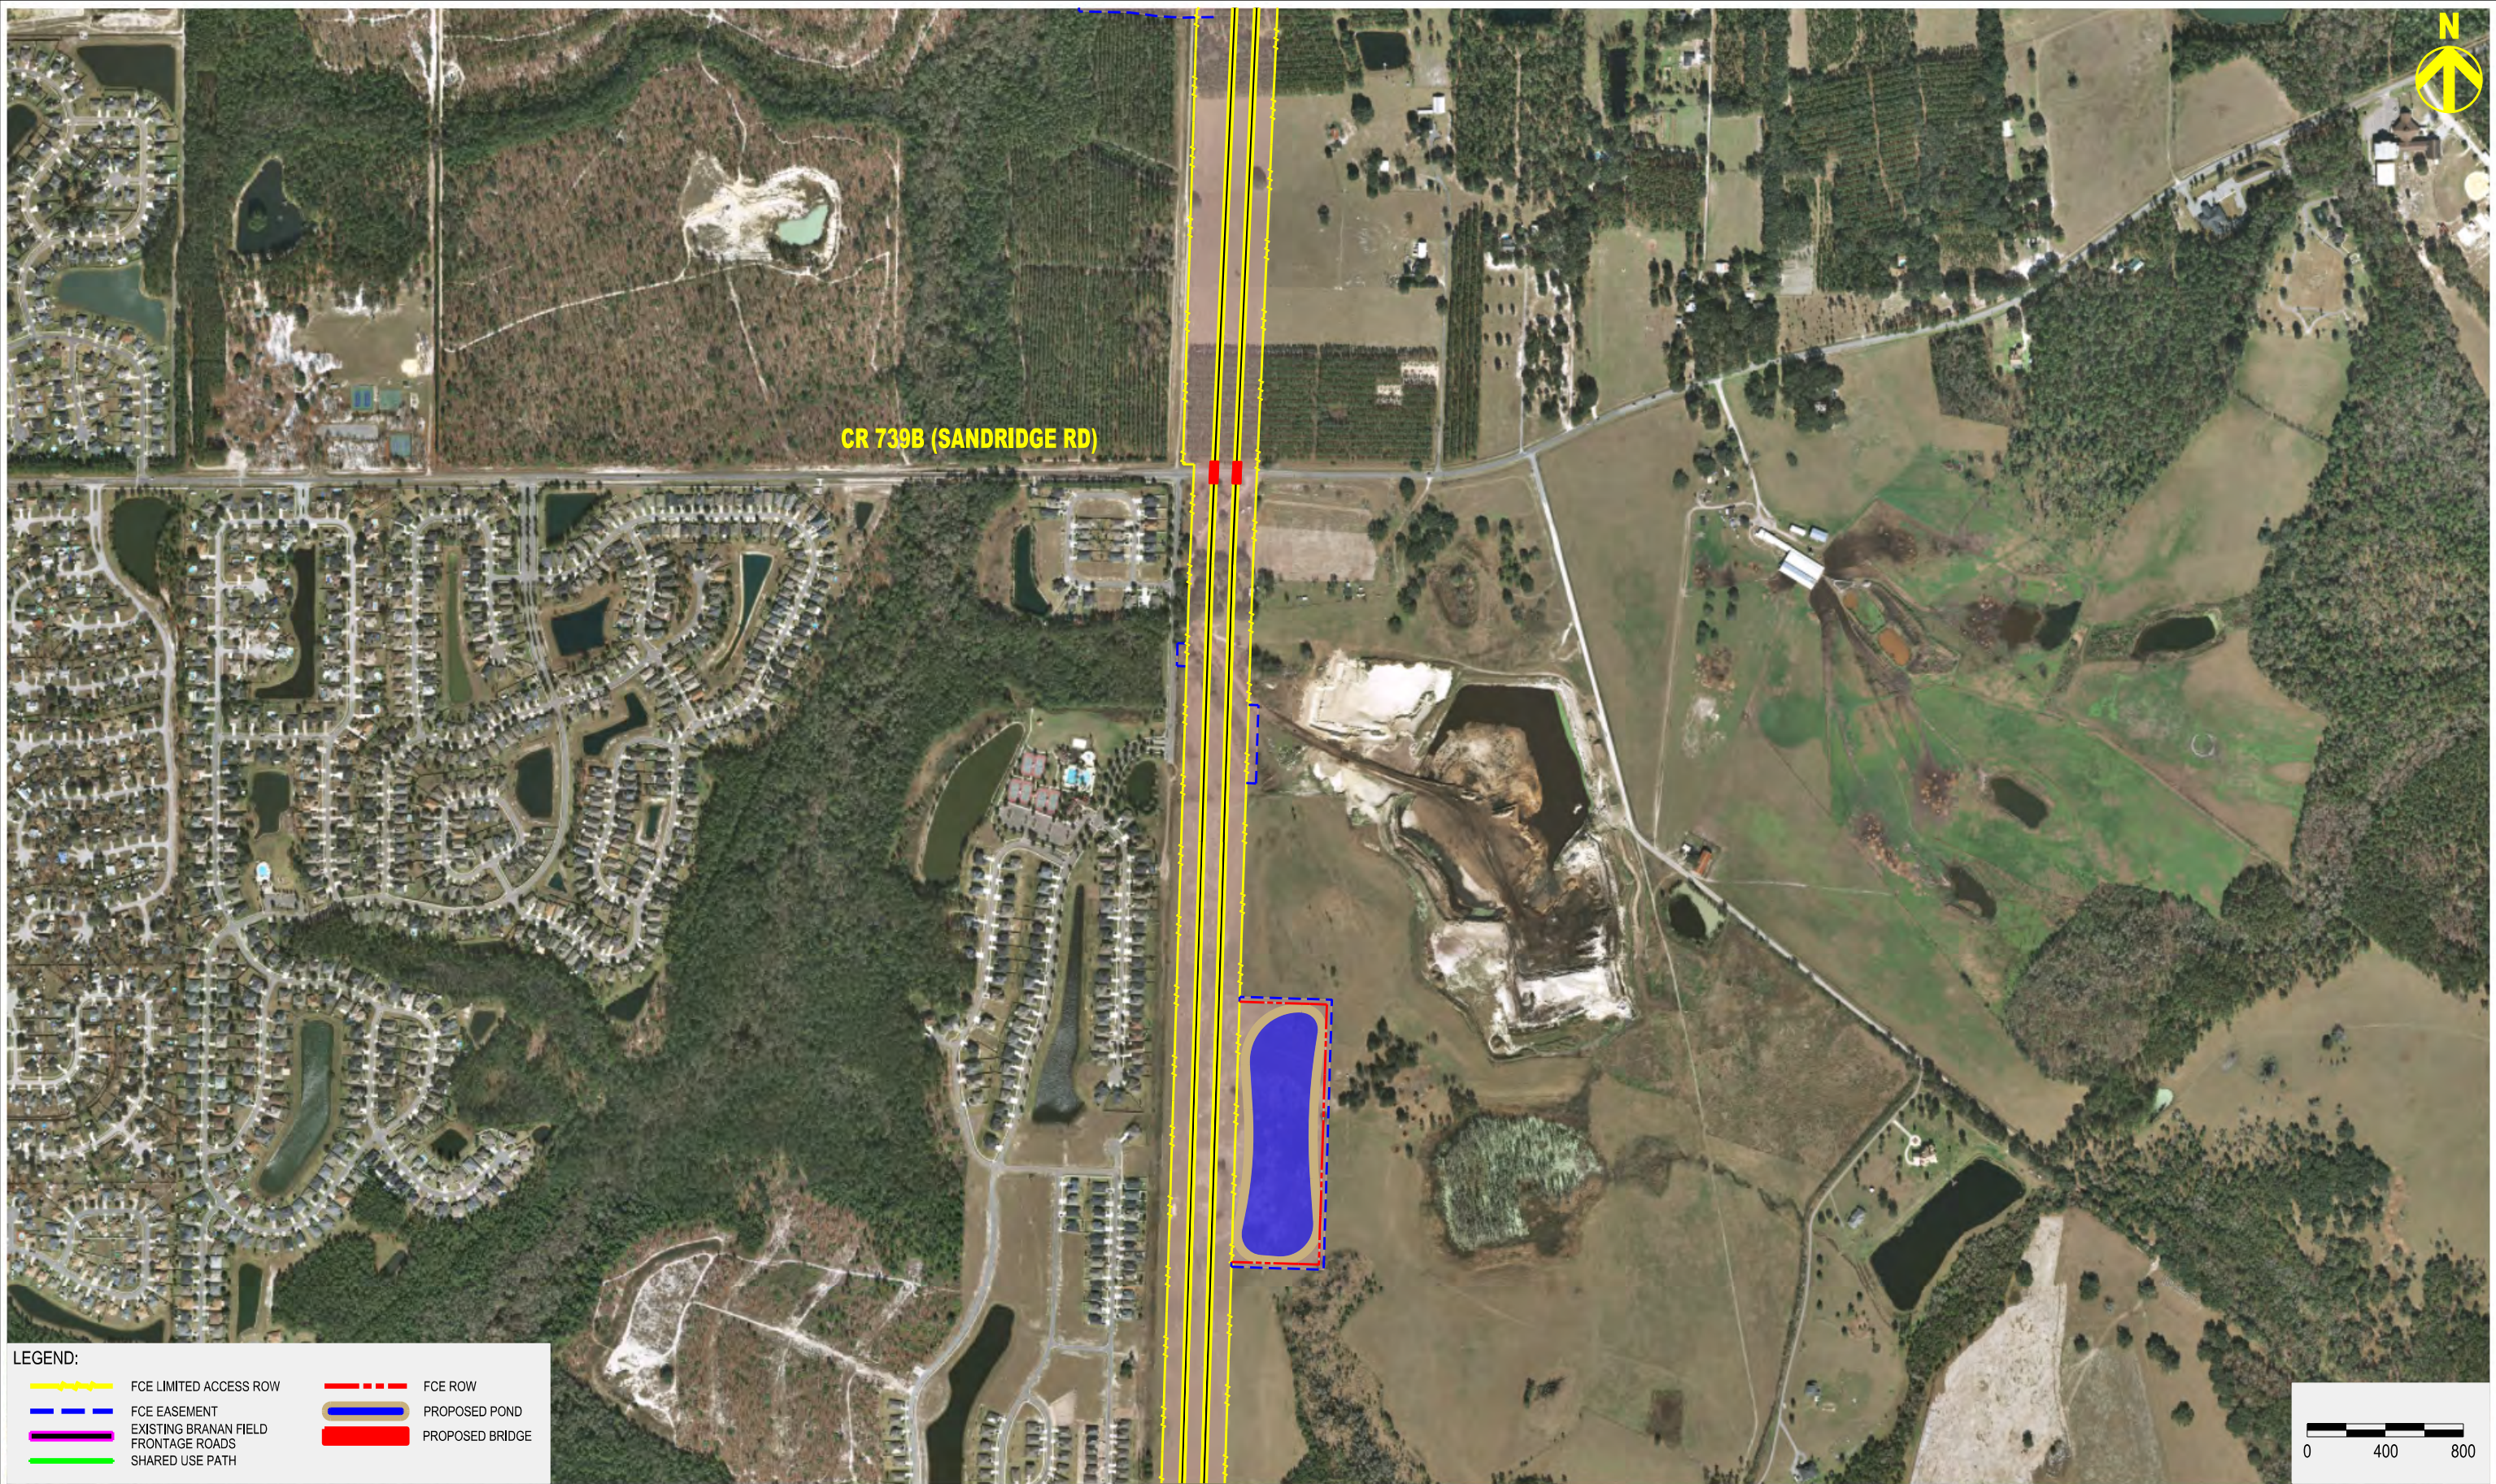

LEGEND:

	FCE LIMITED ACCESS ROW		FCE ROW
	FCE EASEMENT		PROPOSED POND
	EXISTING BRANAN FIELD FRONTAGE ROADS		PROPOSED BRIDGE
	SHARED USE PATH		




FIRST COAST EXPRESSWAY




PLAN SHEET 14 (ULTIMATE)



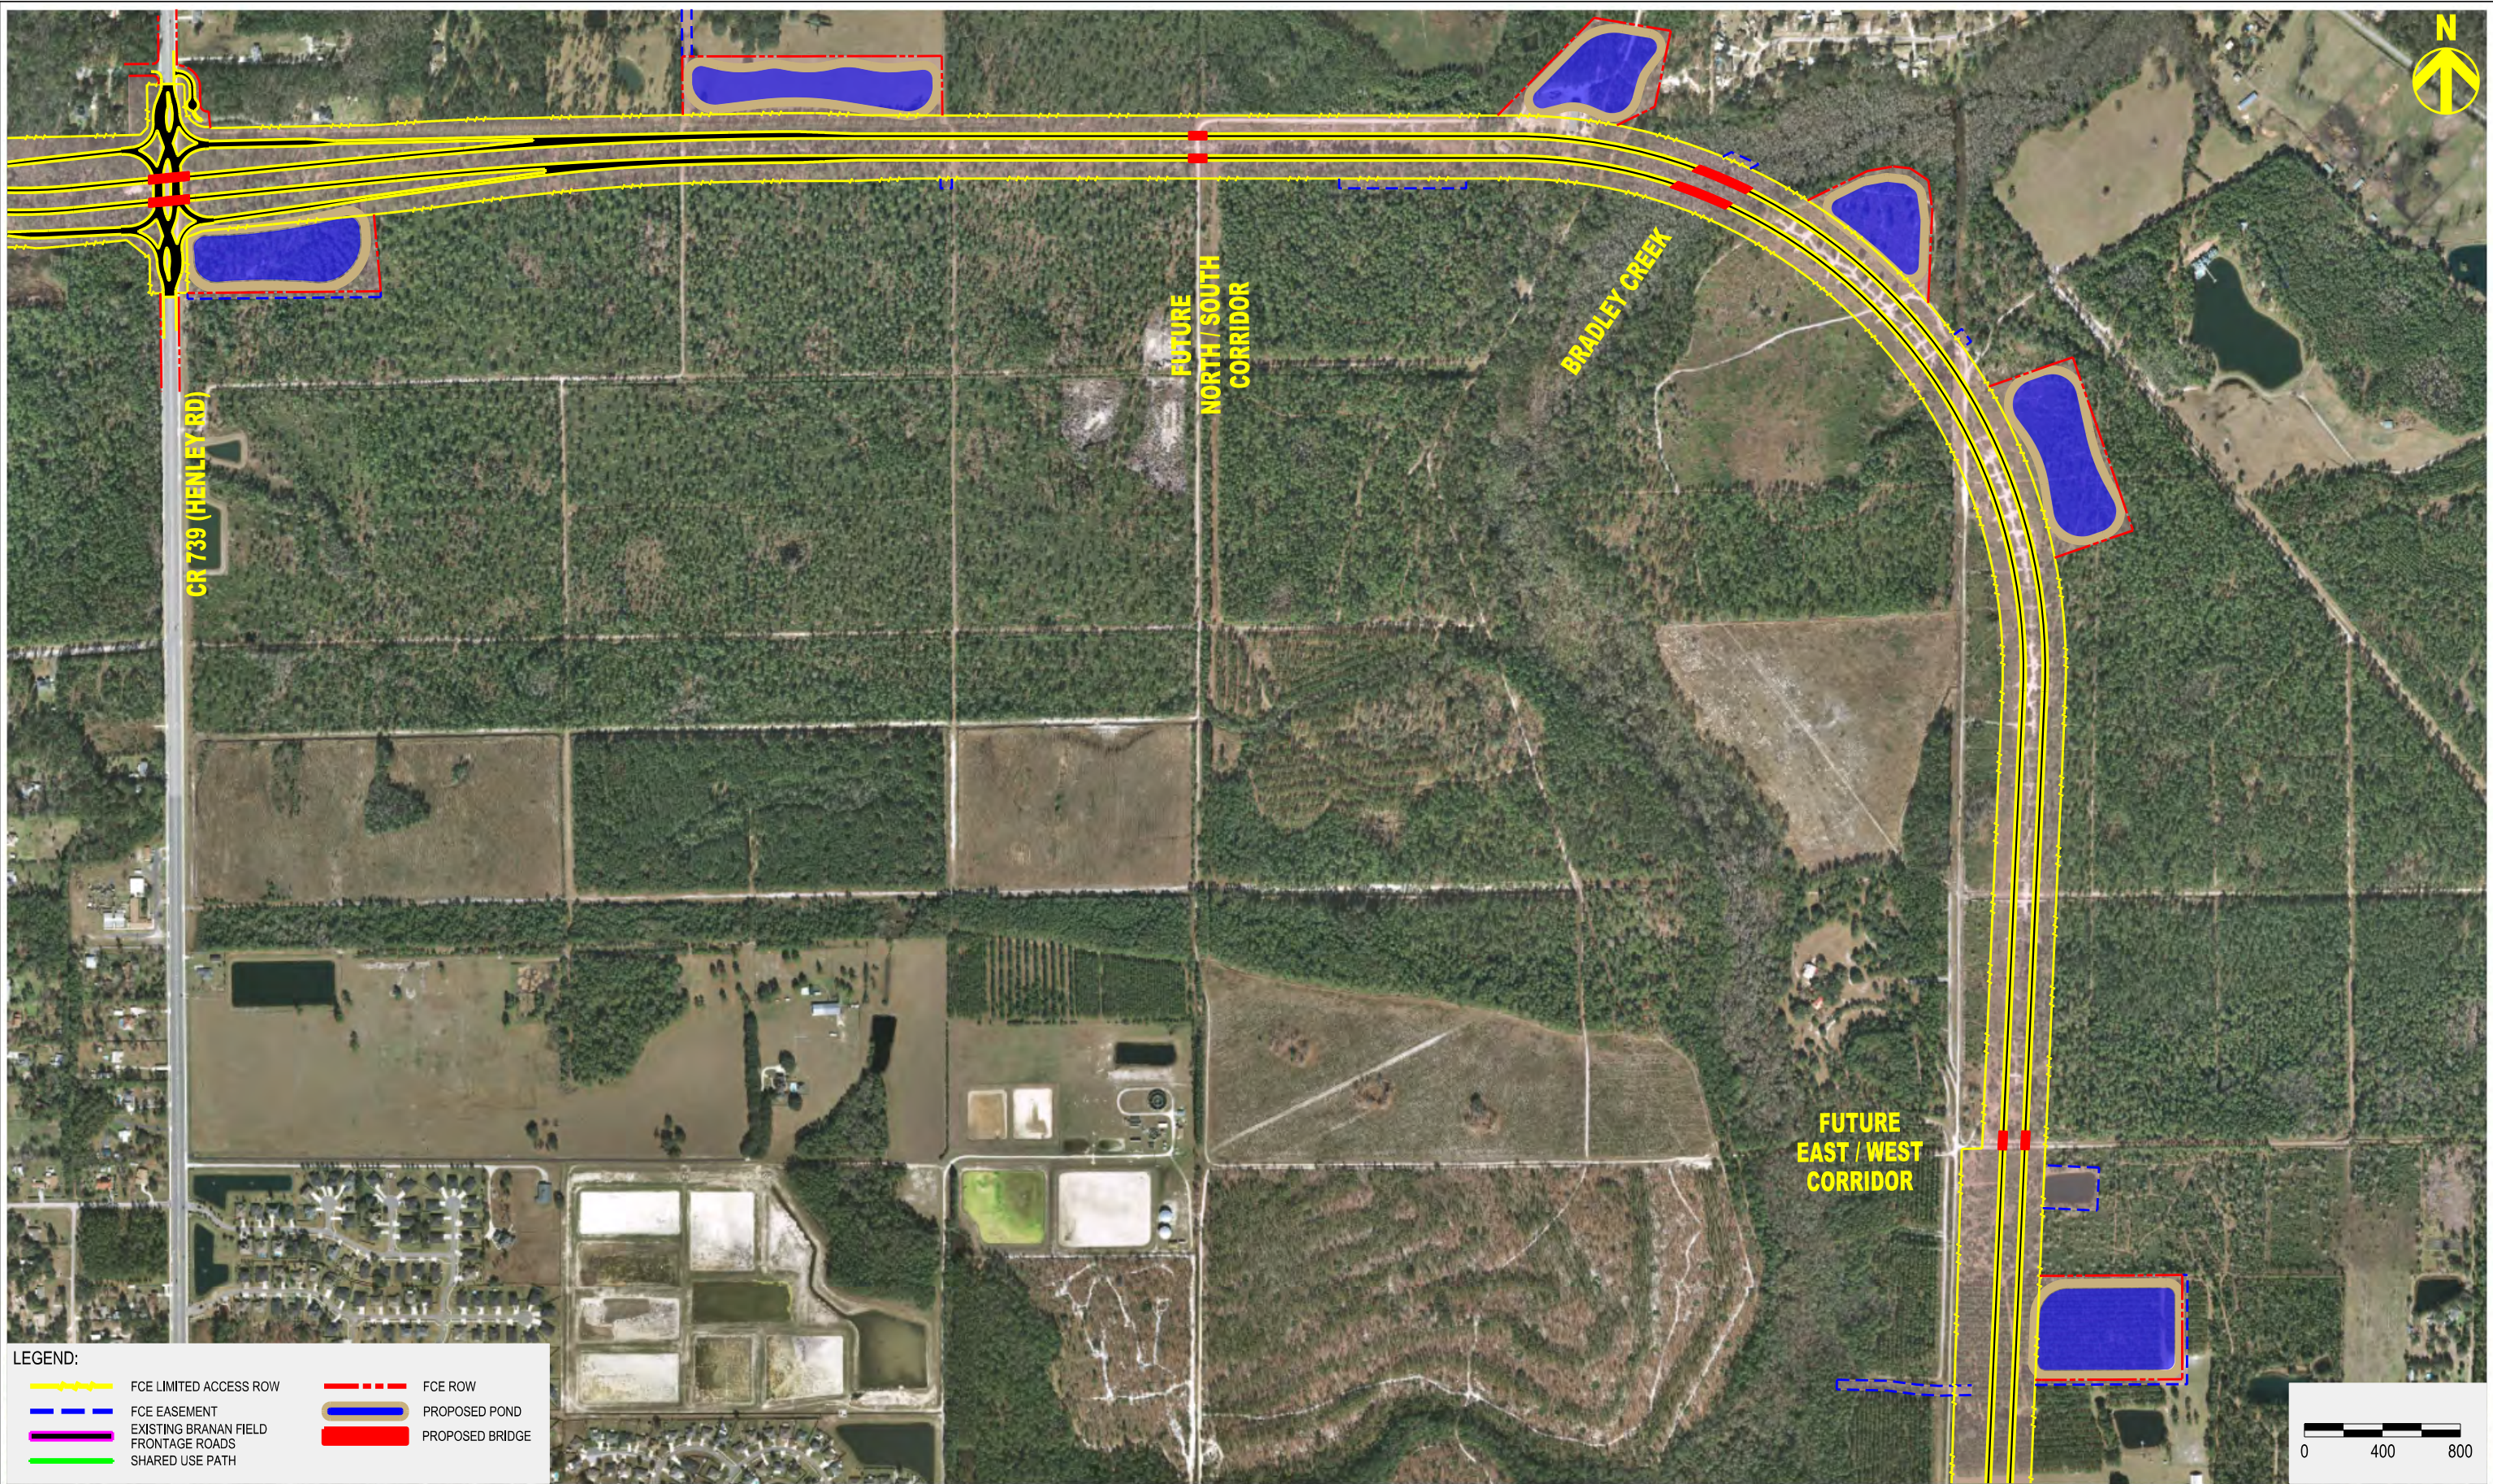



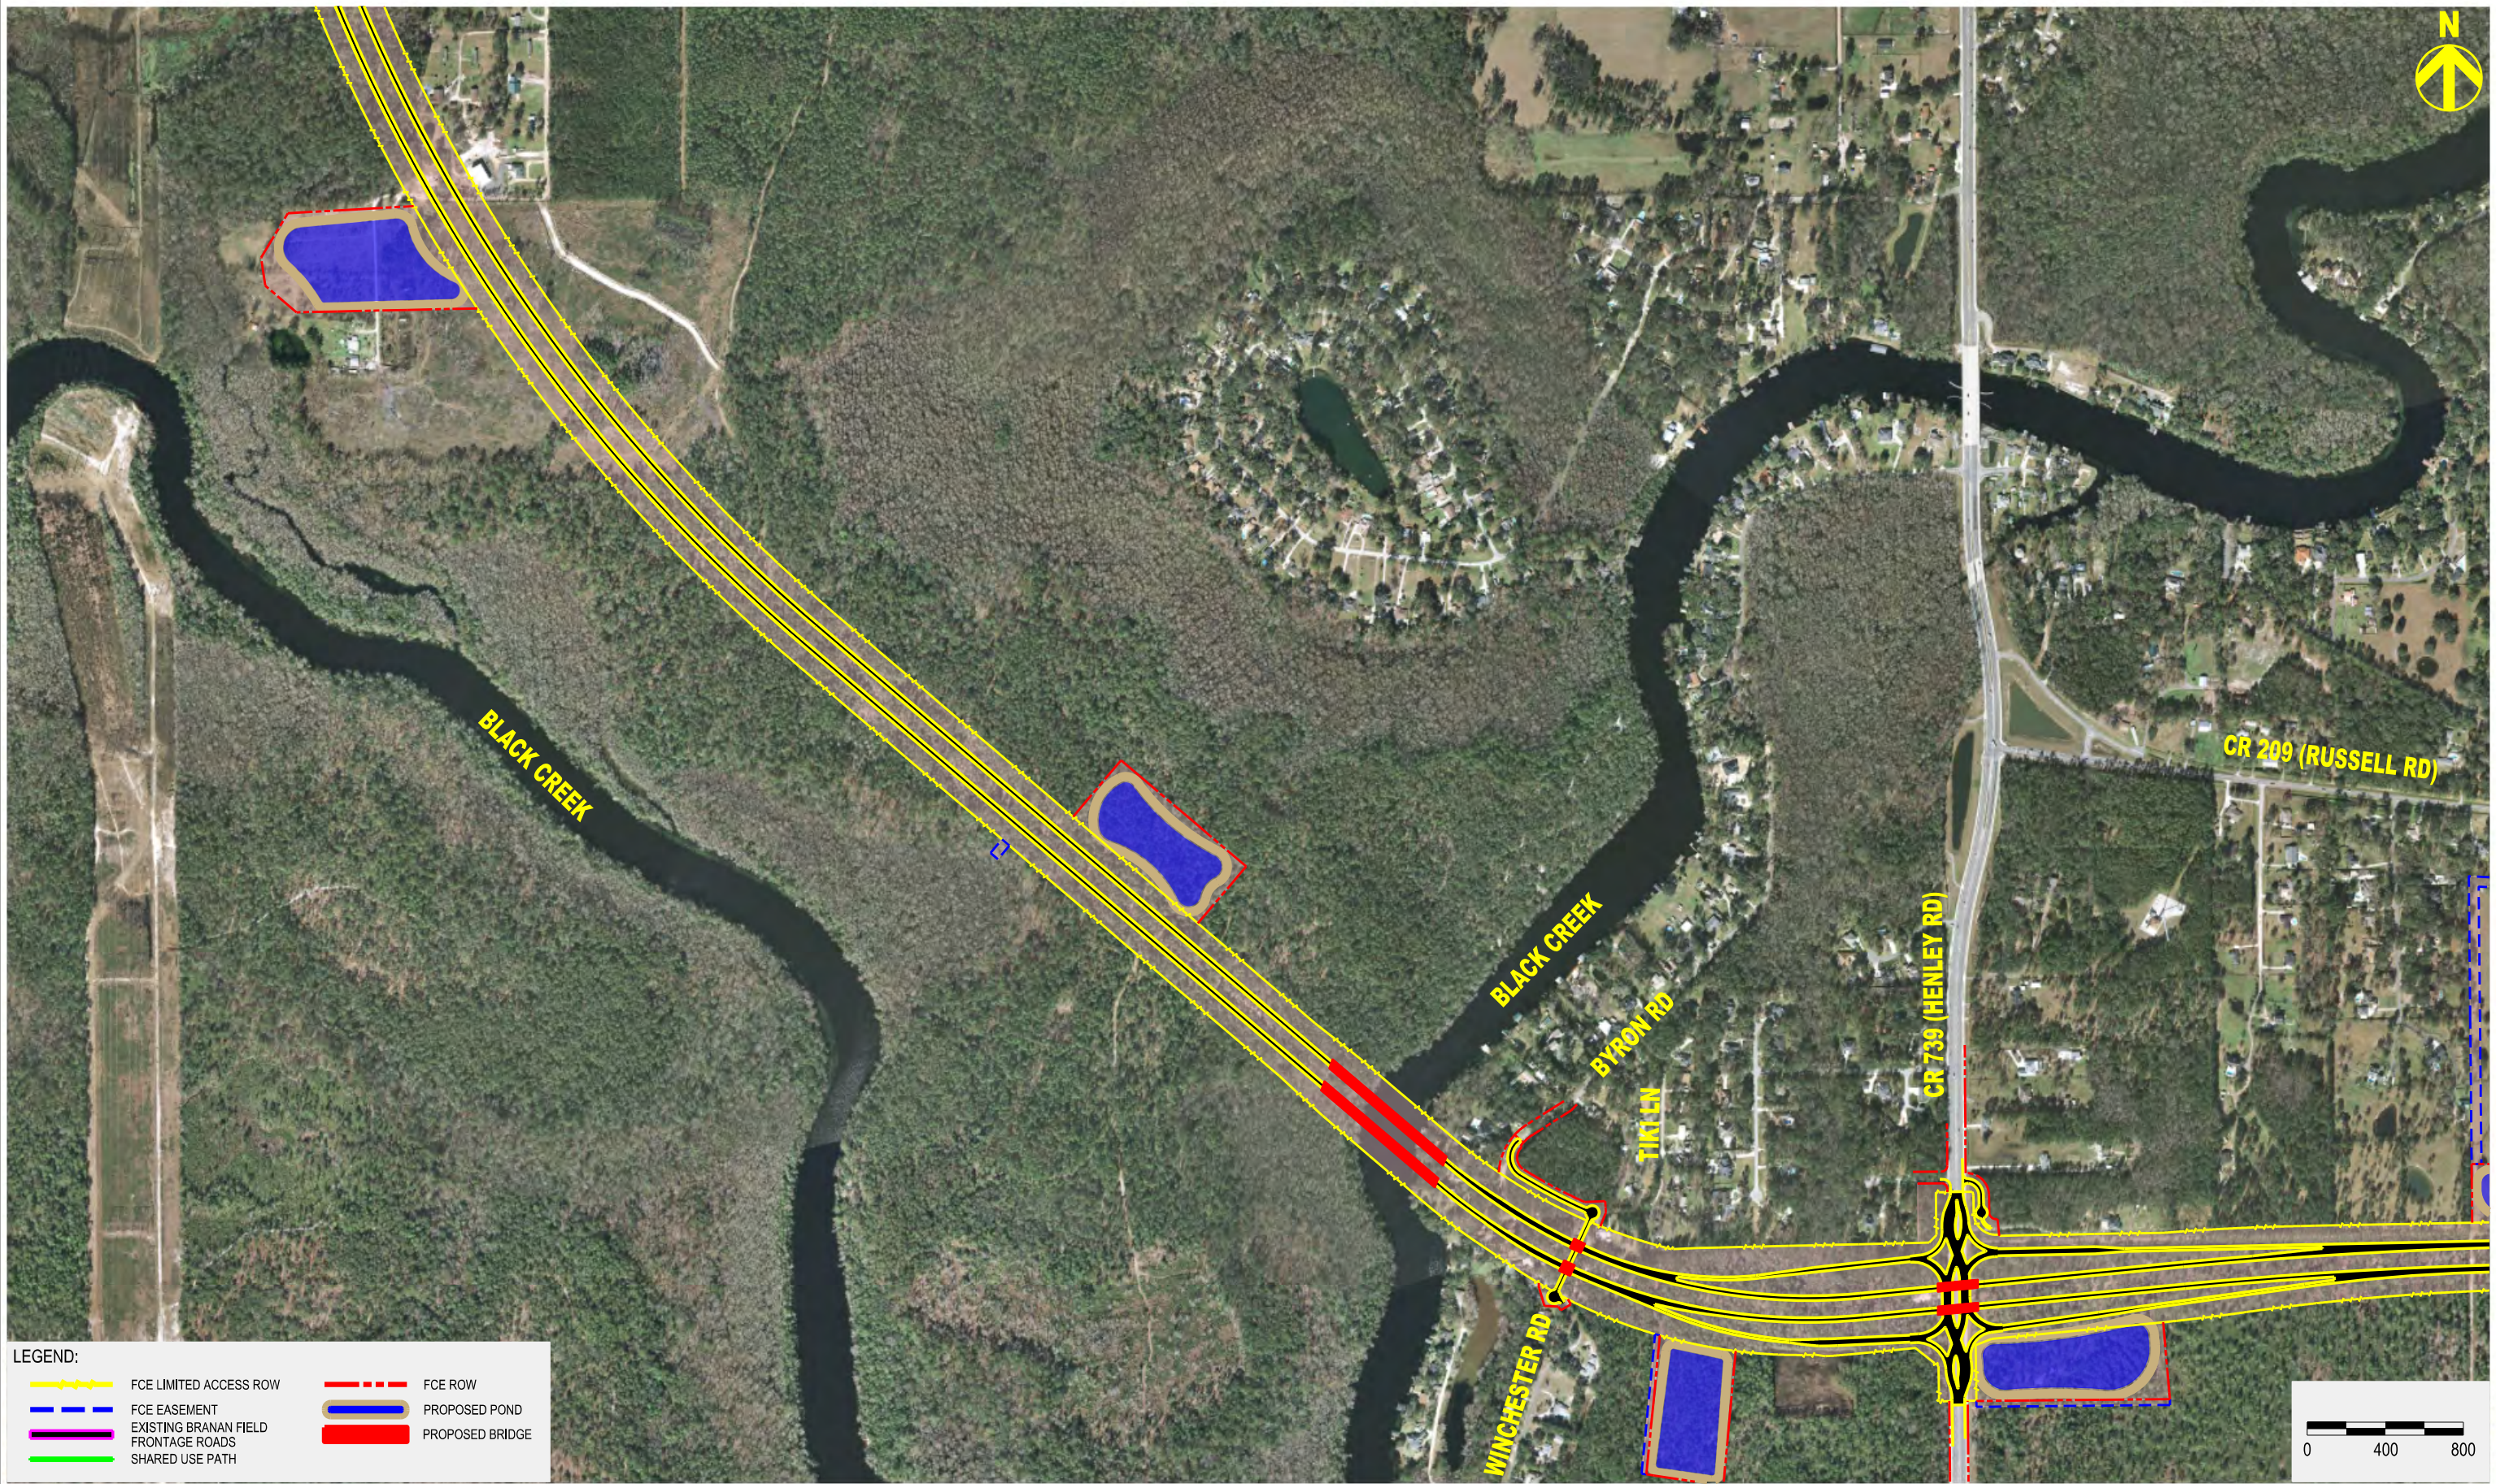









LEGEND:

	FCE LIMITED ACCESS ROW		FCE ROW
	FCE EASEMENT		PROPOSED POND
	EXISTING BRANAN FIELD FRONTAGE ROADS		PROPOSED BRIDGE
	SHARED USE PATH		




FIRST COAST EXPRESSWAY



PLAN SHEET 18 (ULTIMATE)



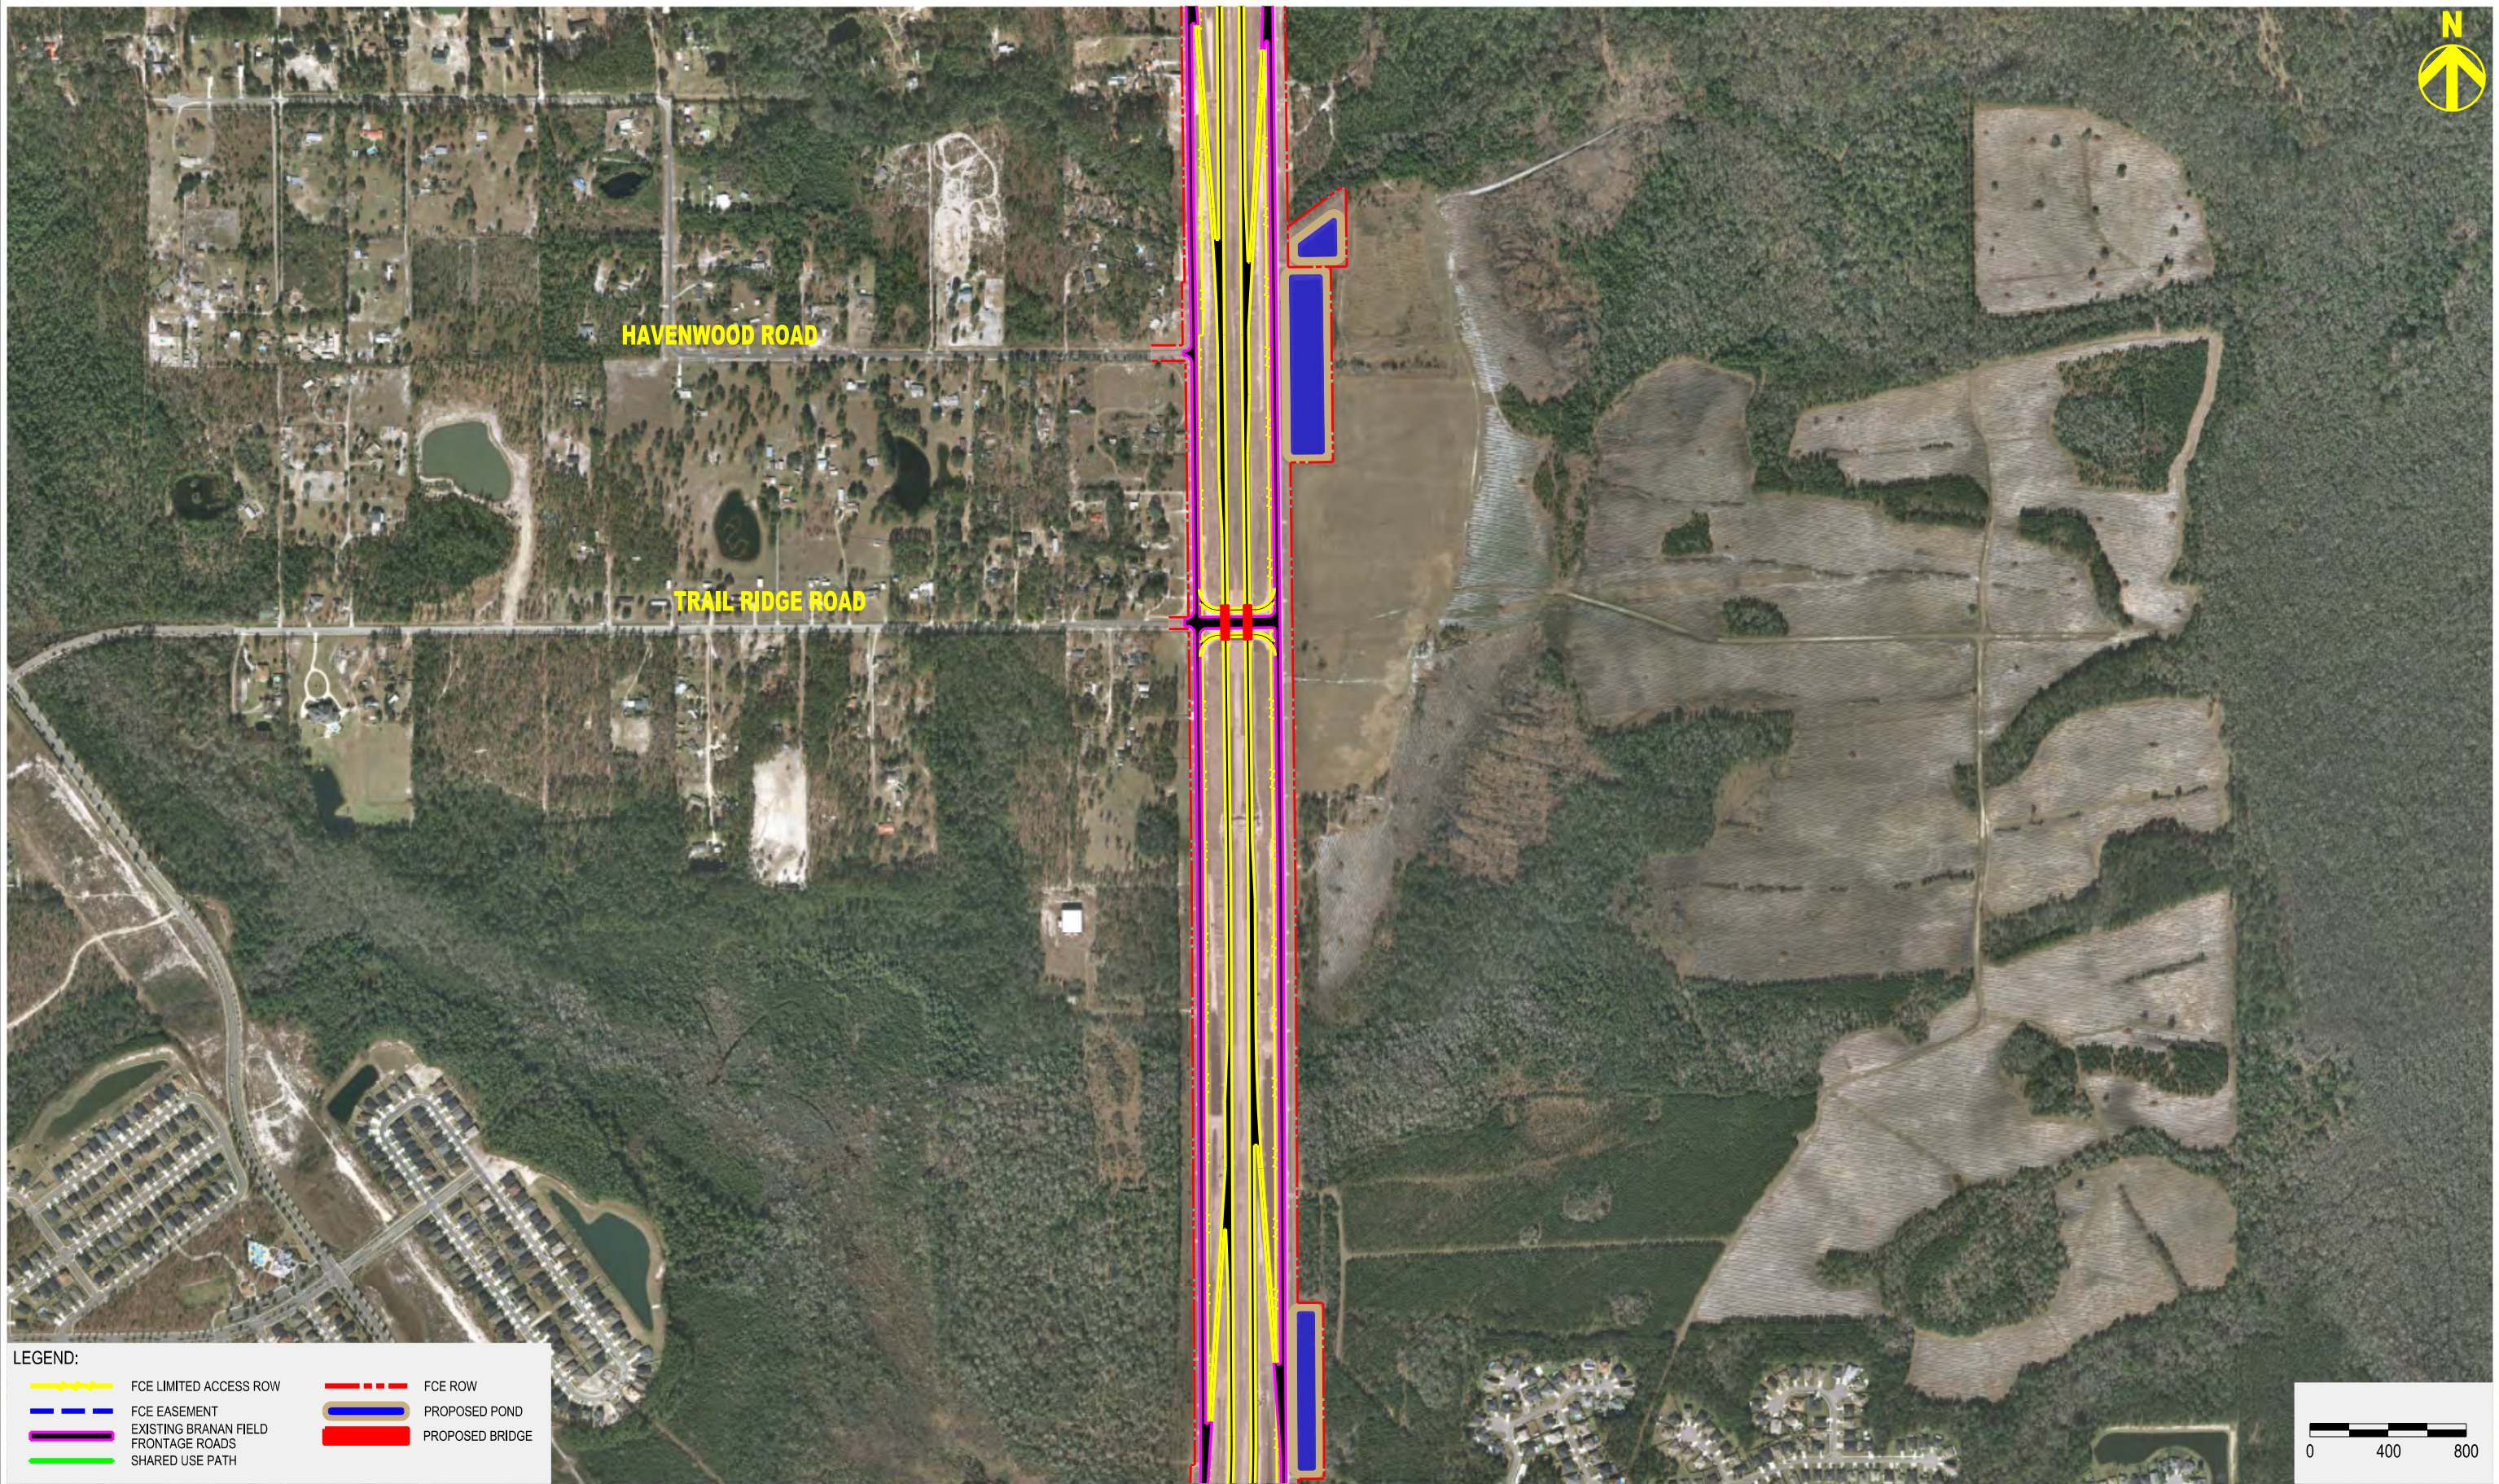

LEGEND:

	FCE LIMITED ACCESS ROW		FCE ROW
	FCE EASEMENT		PROPOSED POND
	EXISTING BRANAN FIELD FRONTAGE ROADS		PROPOSED BRIDGE
	SHARED USE PATH		




FIRST COAST EXPRESSWAY



PLAN SHEET 19 (ULTIMATE)



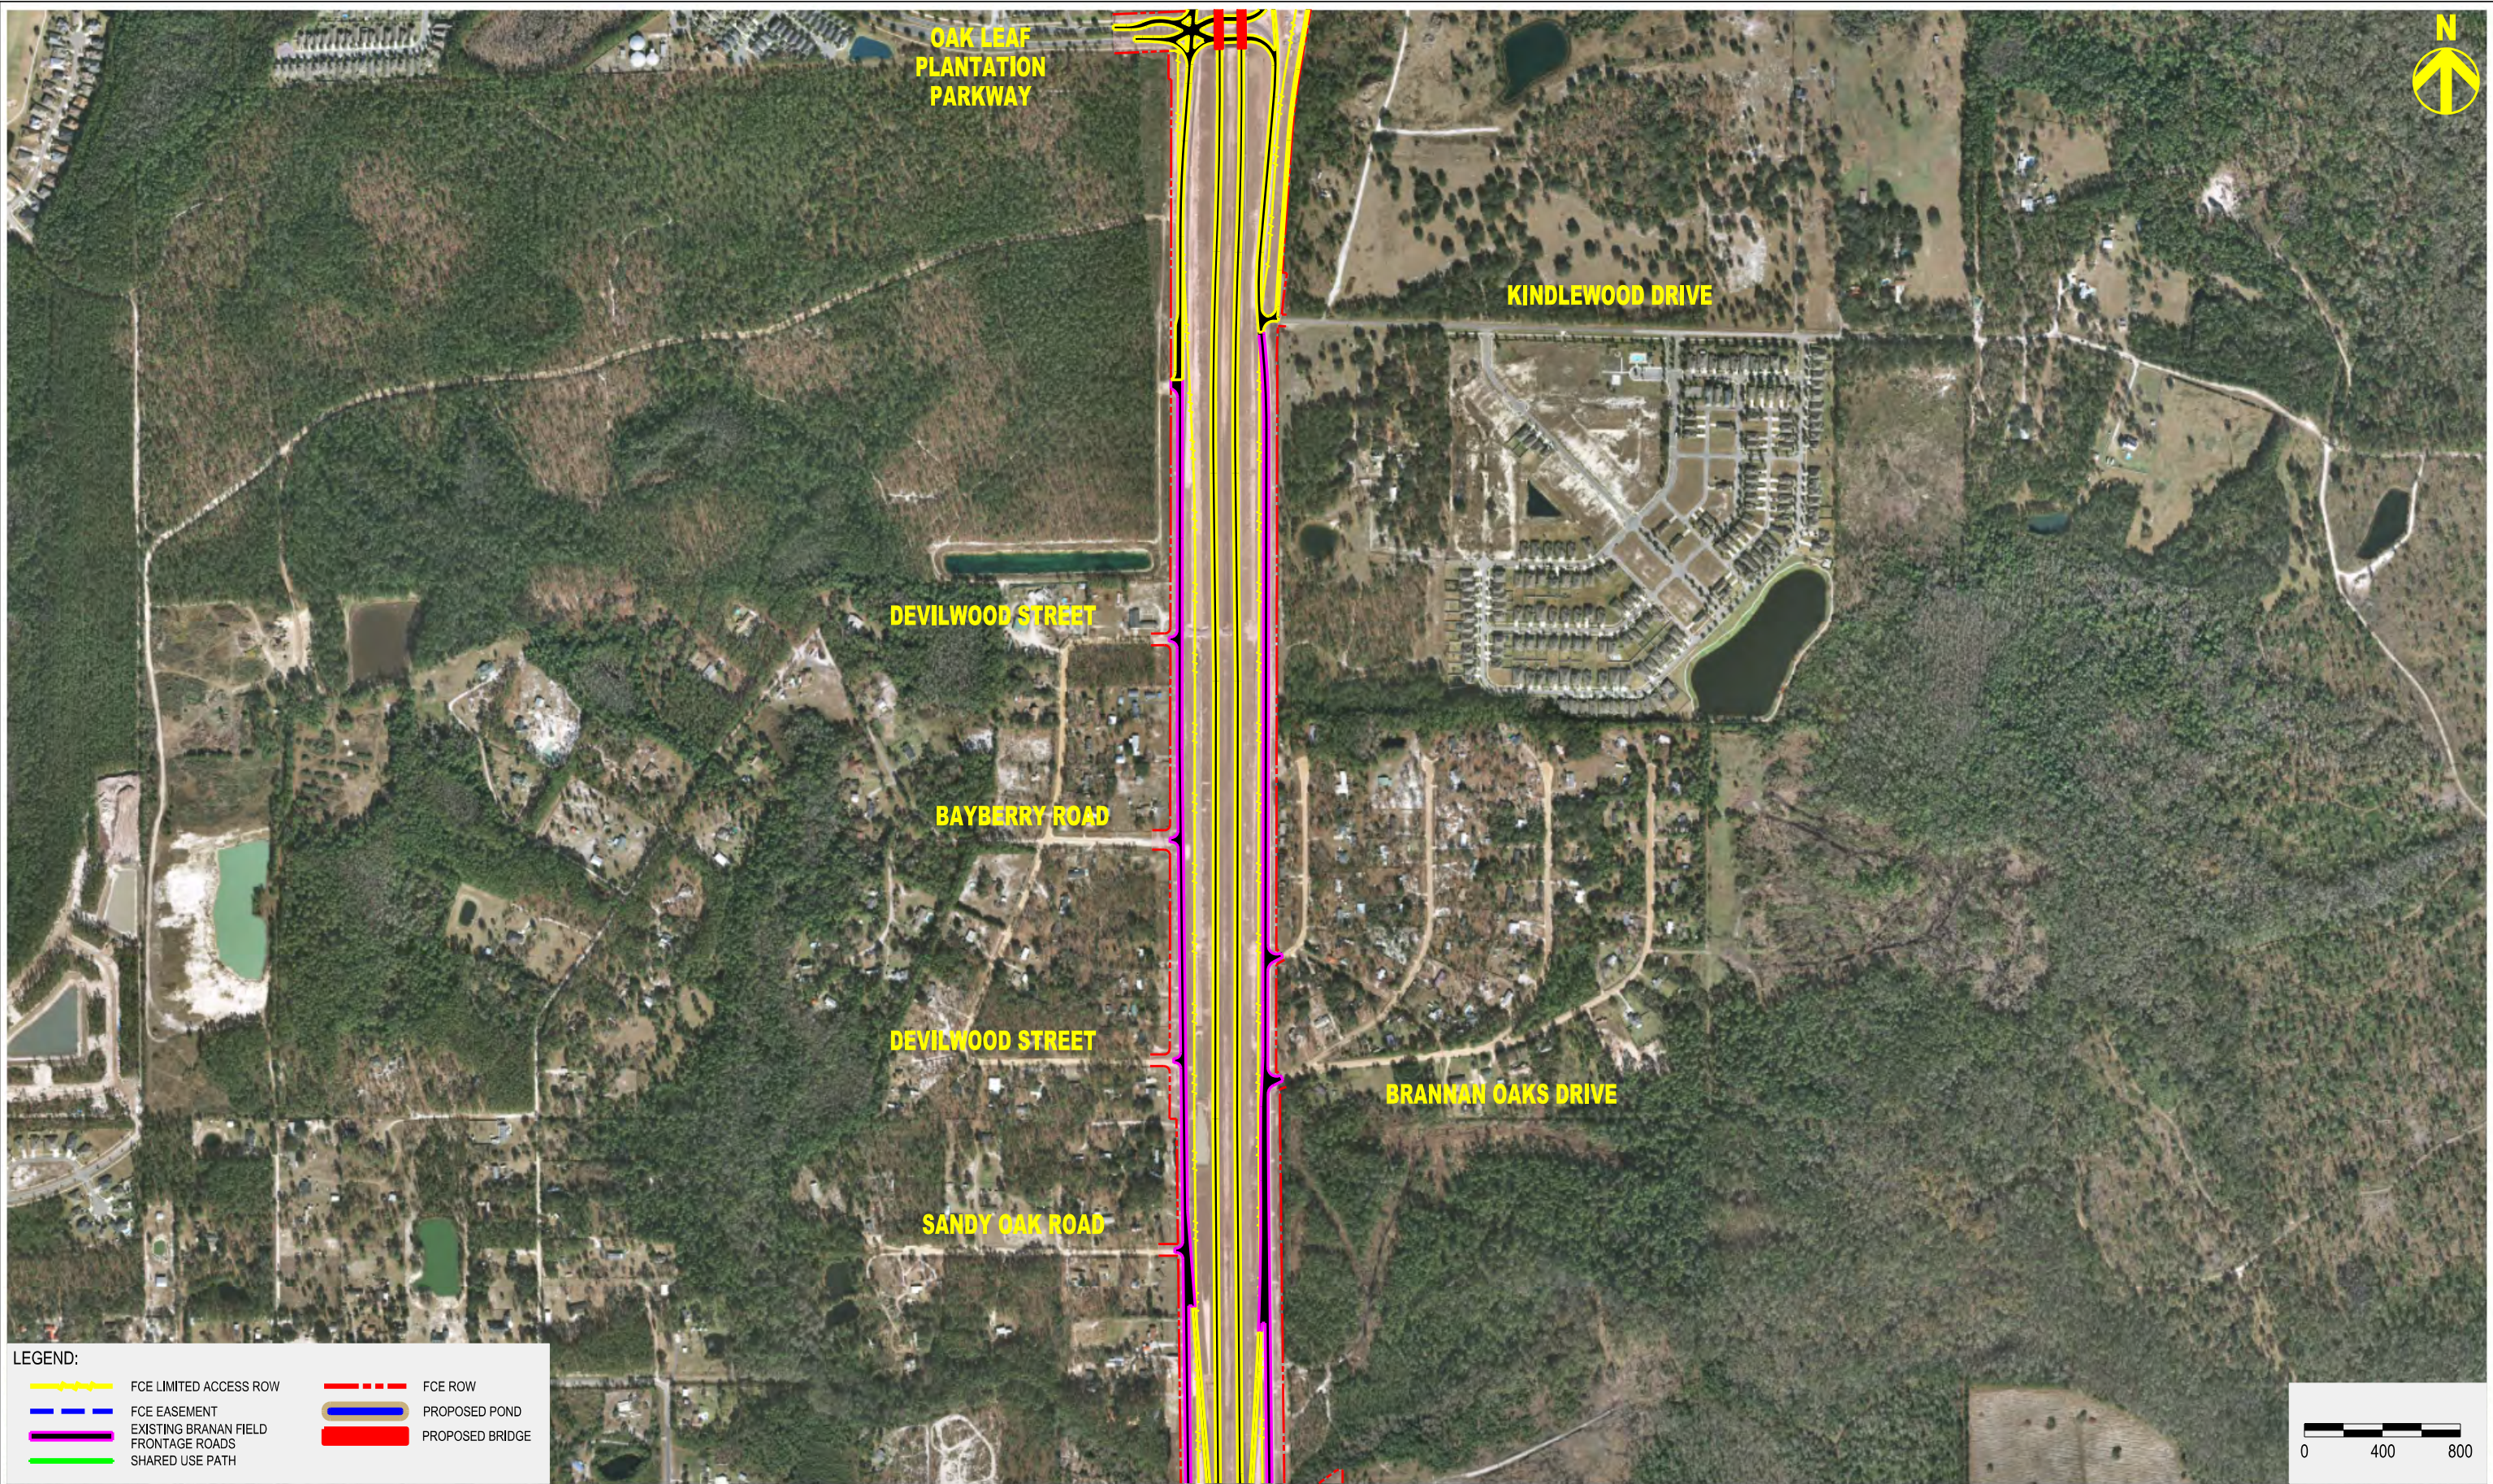

LEGEND:

	FCE LIMITED ACCESS ROW		FCE ROW
	FCE EASEMENT		PROPOSED POND
	EXISTING BRANNAN FIELD FRONTAGE ROADS		PROPOSED BRIDGE
	SHARED USE PATH		



FIRST COAST EXPRESSWAY




PLAN SHEET 20 (ULTIMATE)








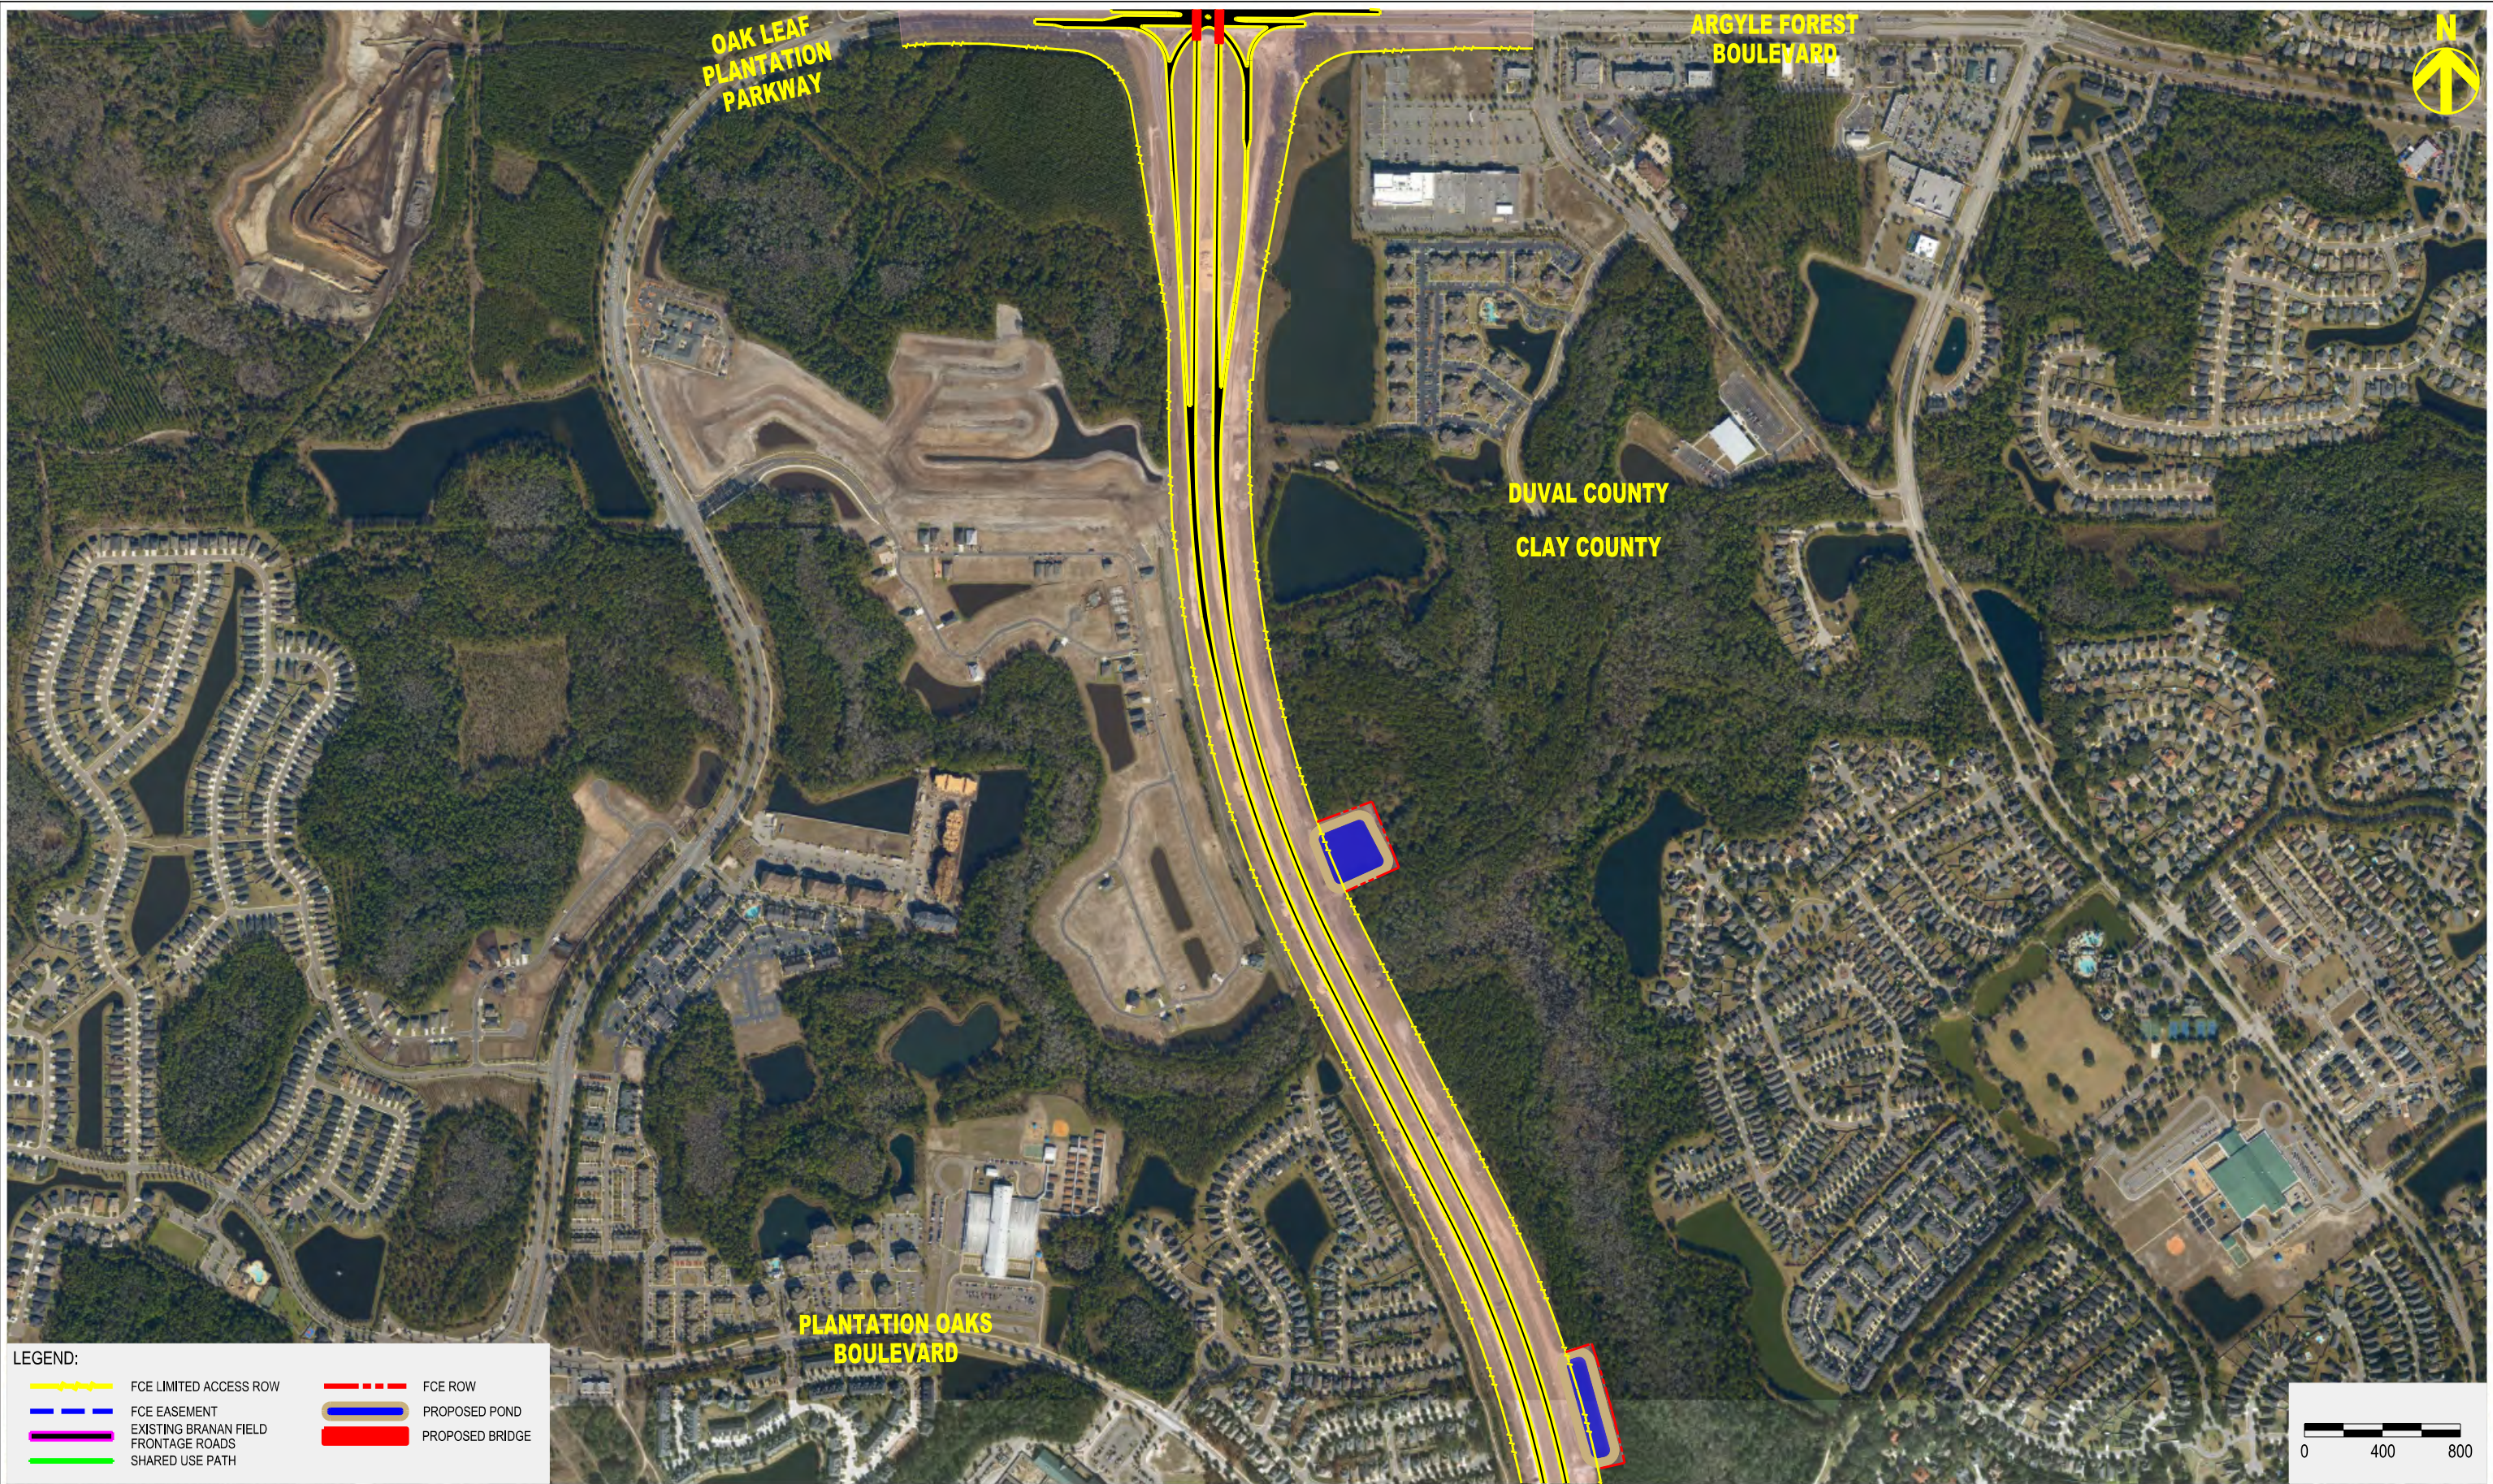



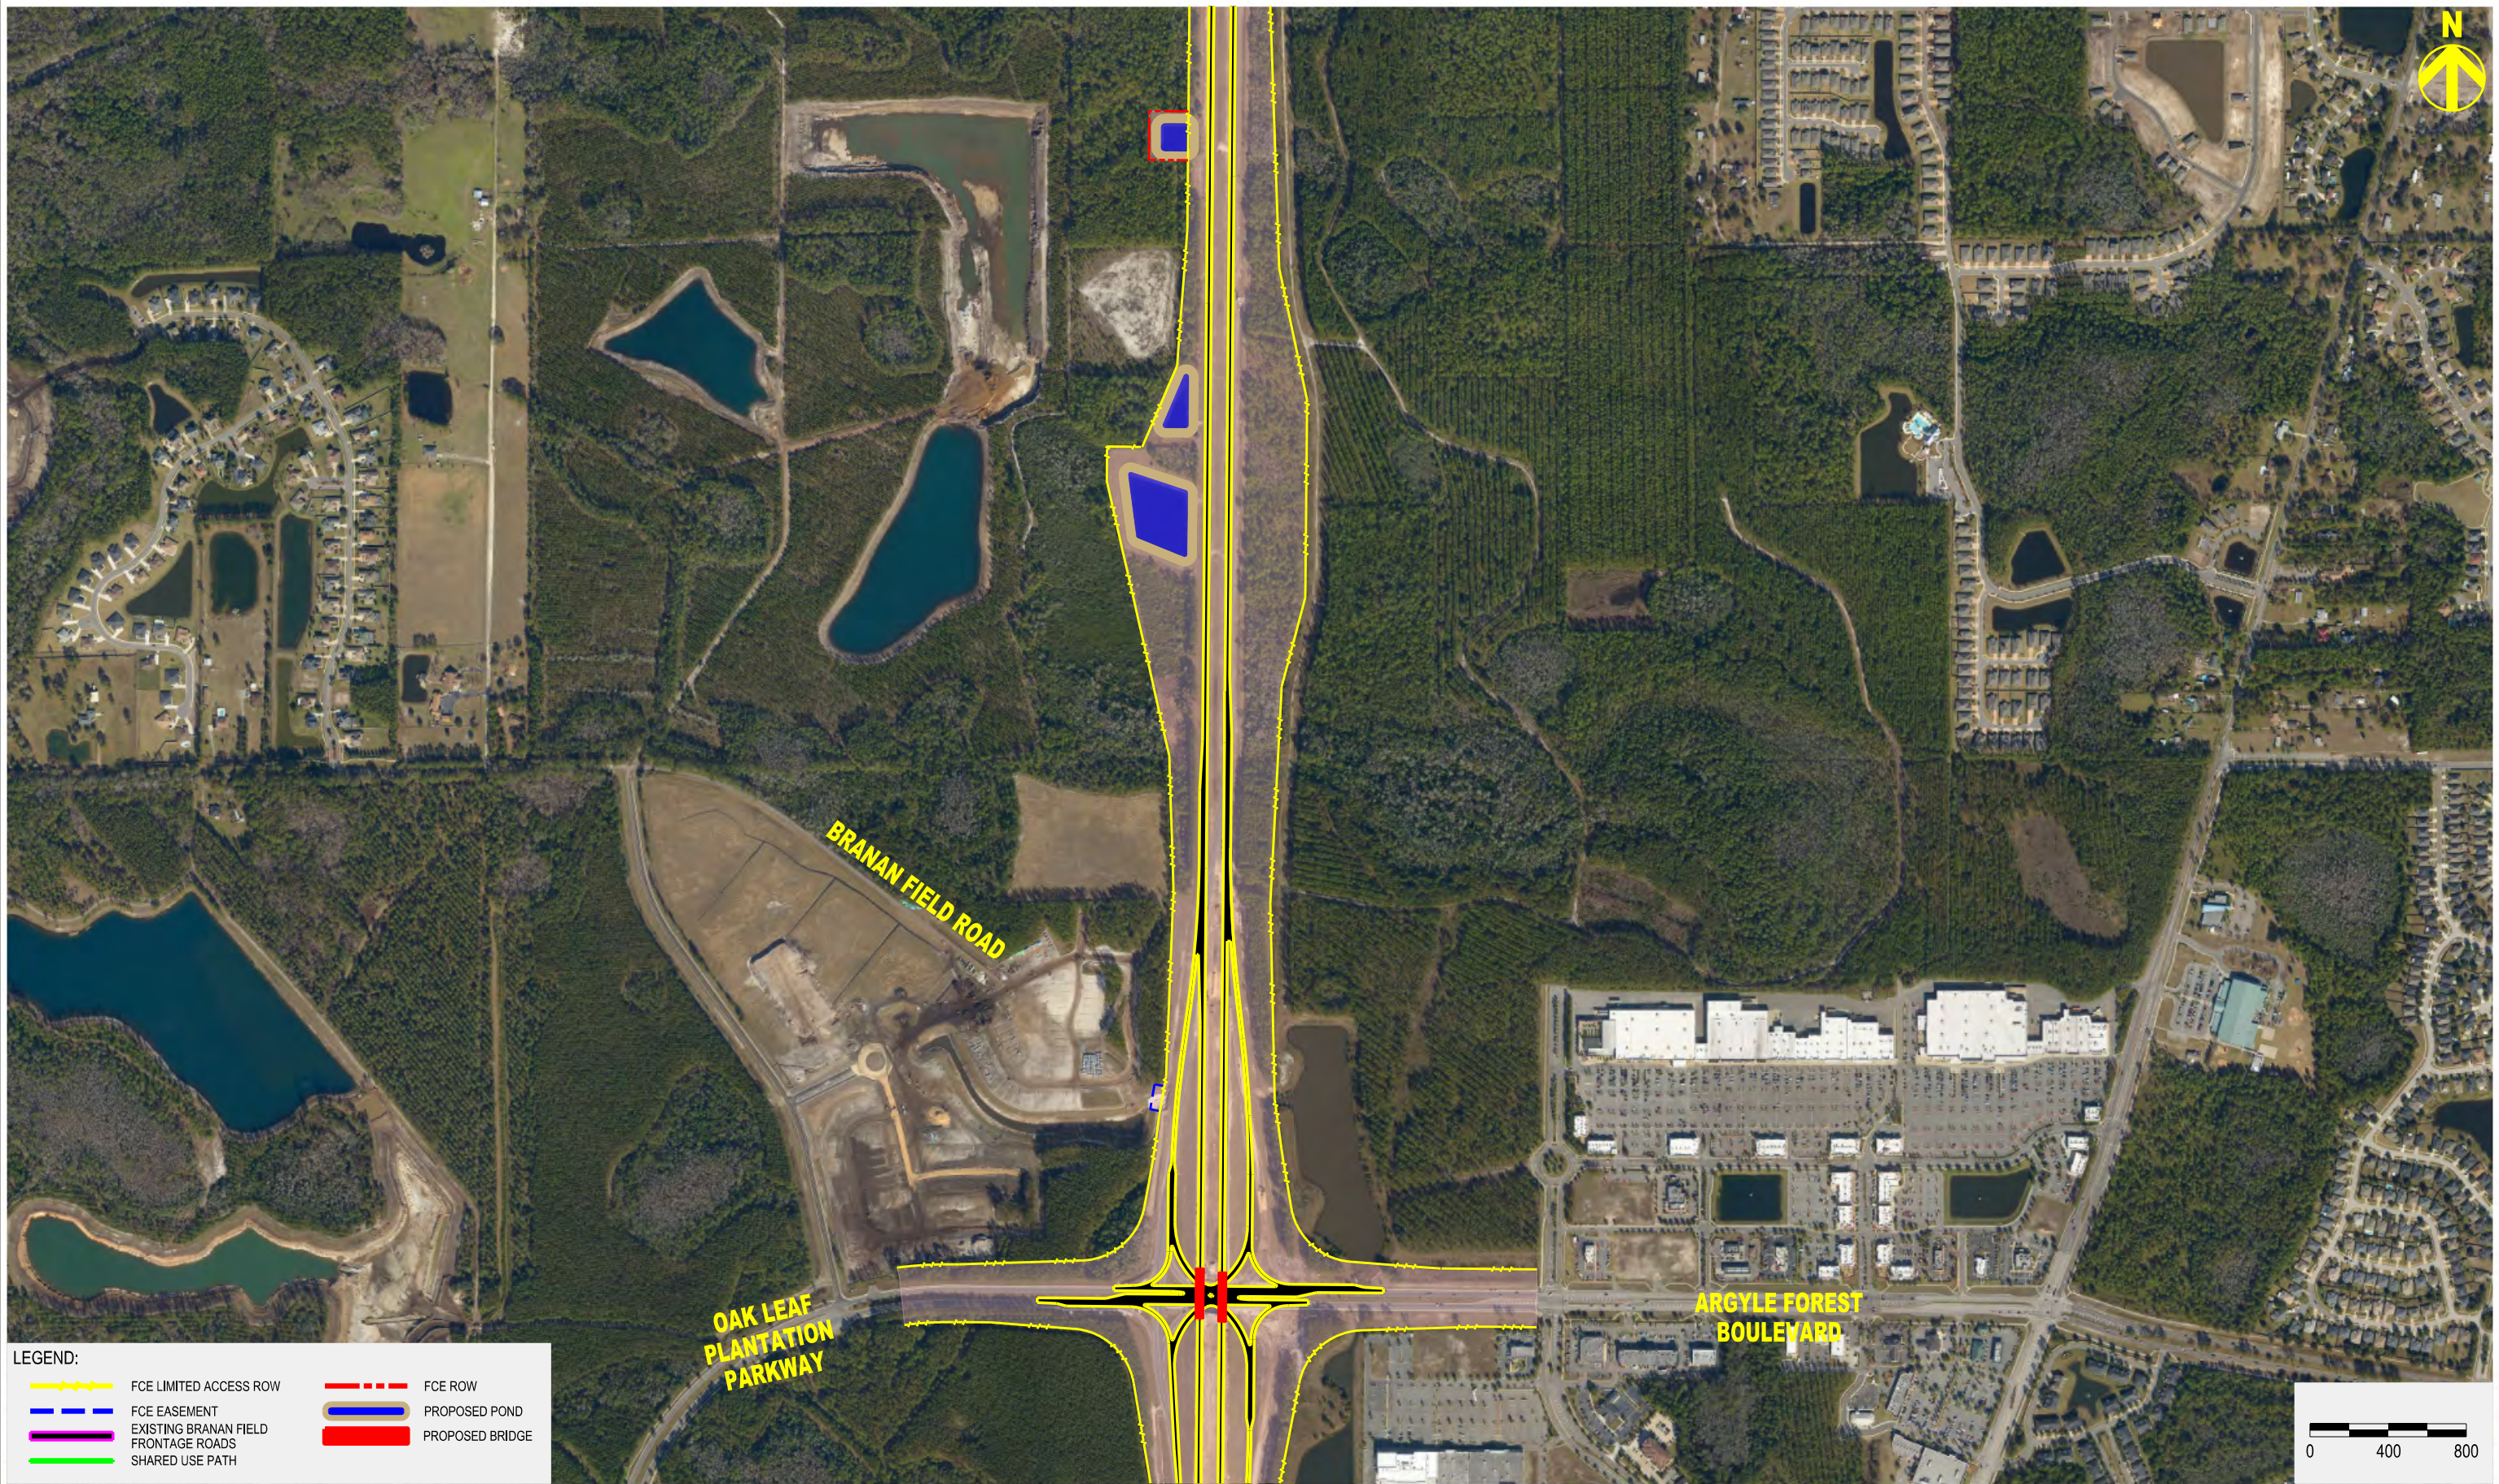





LEGEND:

	FCE LIMITED ACCESS ROW		FCE ROW
	FCE EASEMENT		PROPOSED POND
	EXISTING BRANAN FIELD FRONTAGE ROADS		PROPOSED BRIDGE
	SHARED USE PATH		




FIRST COAST EXPRESSWAY



PLAN SHEET 24 (ULTIMATE)




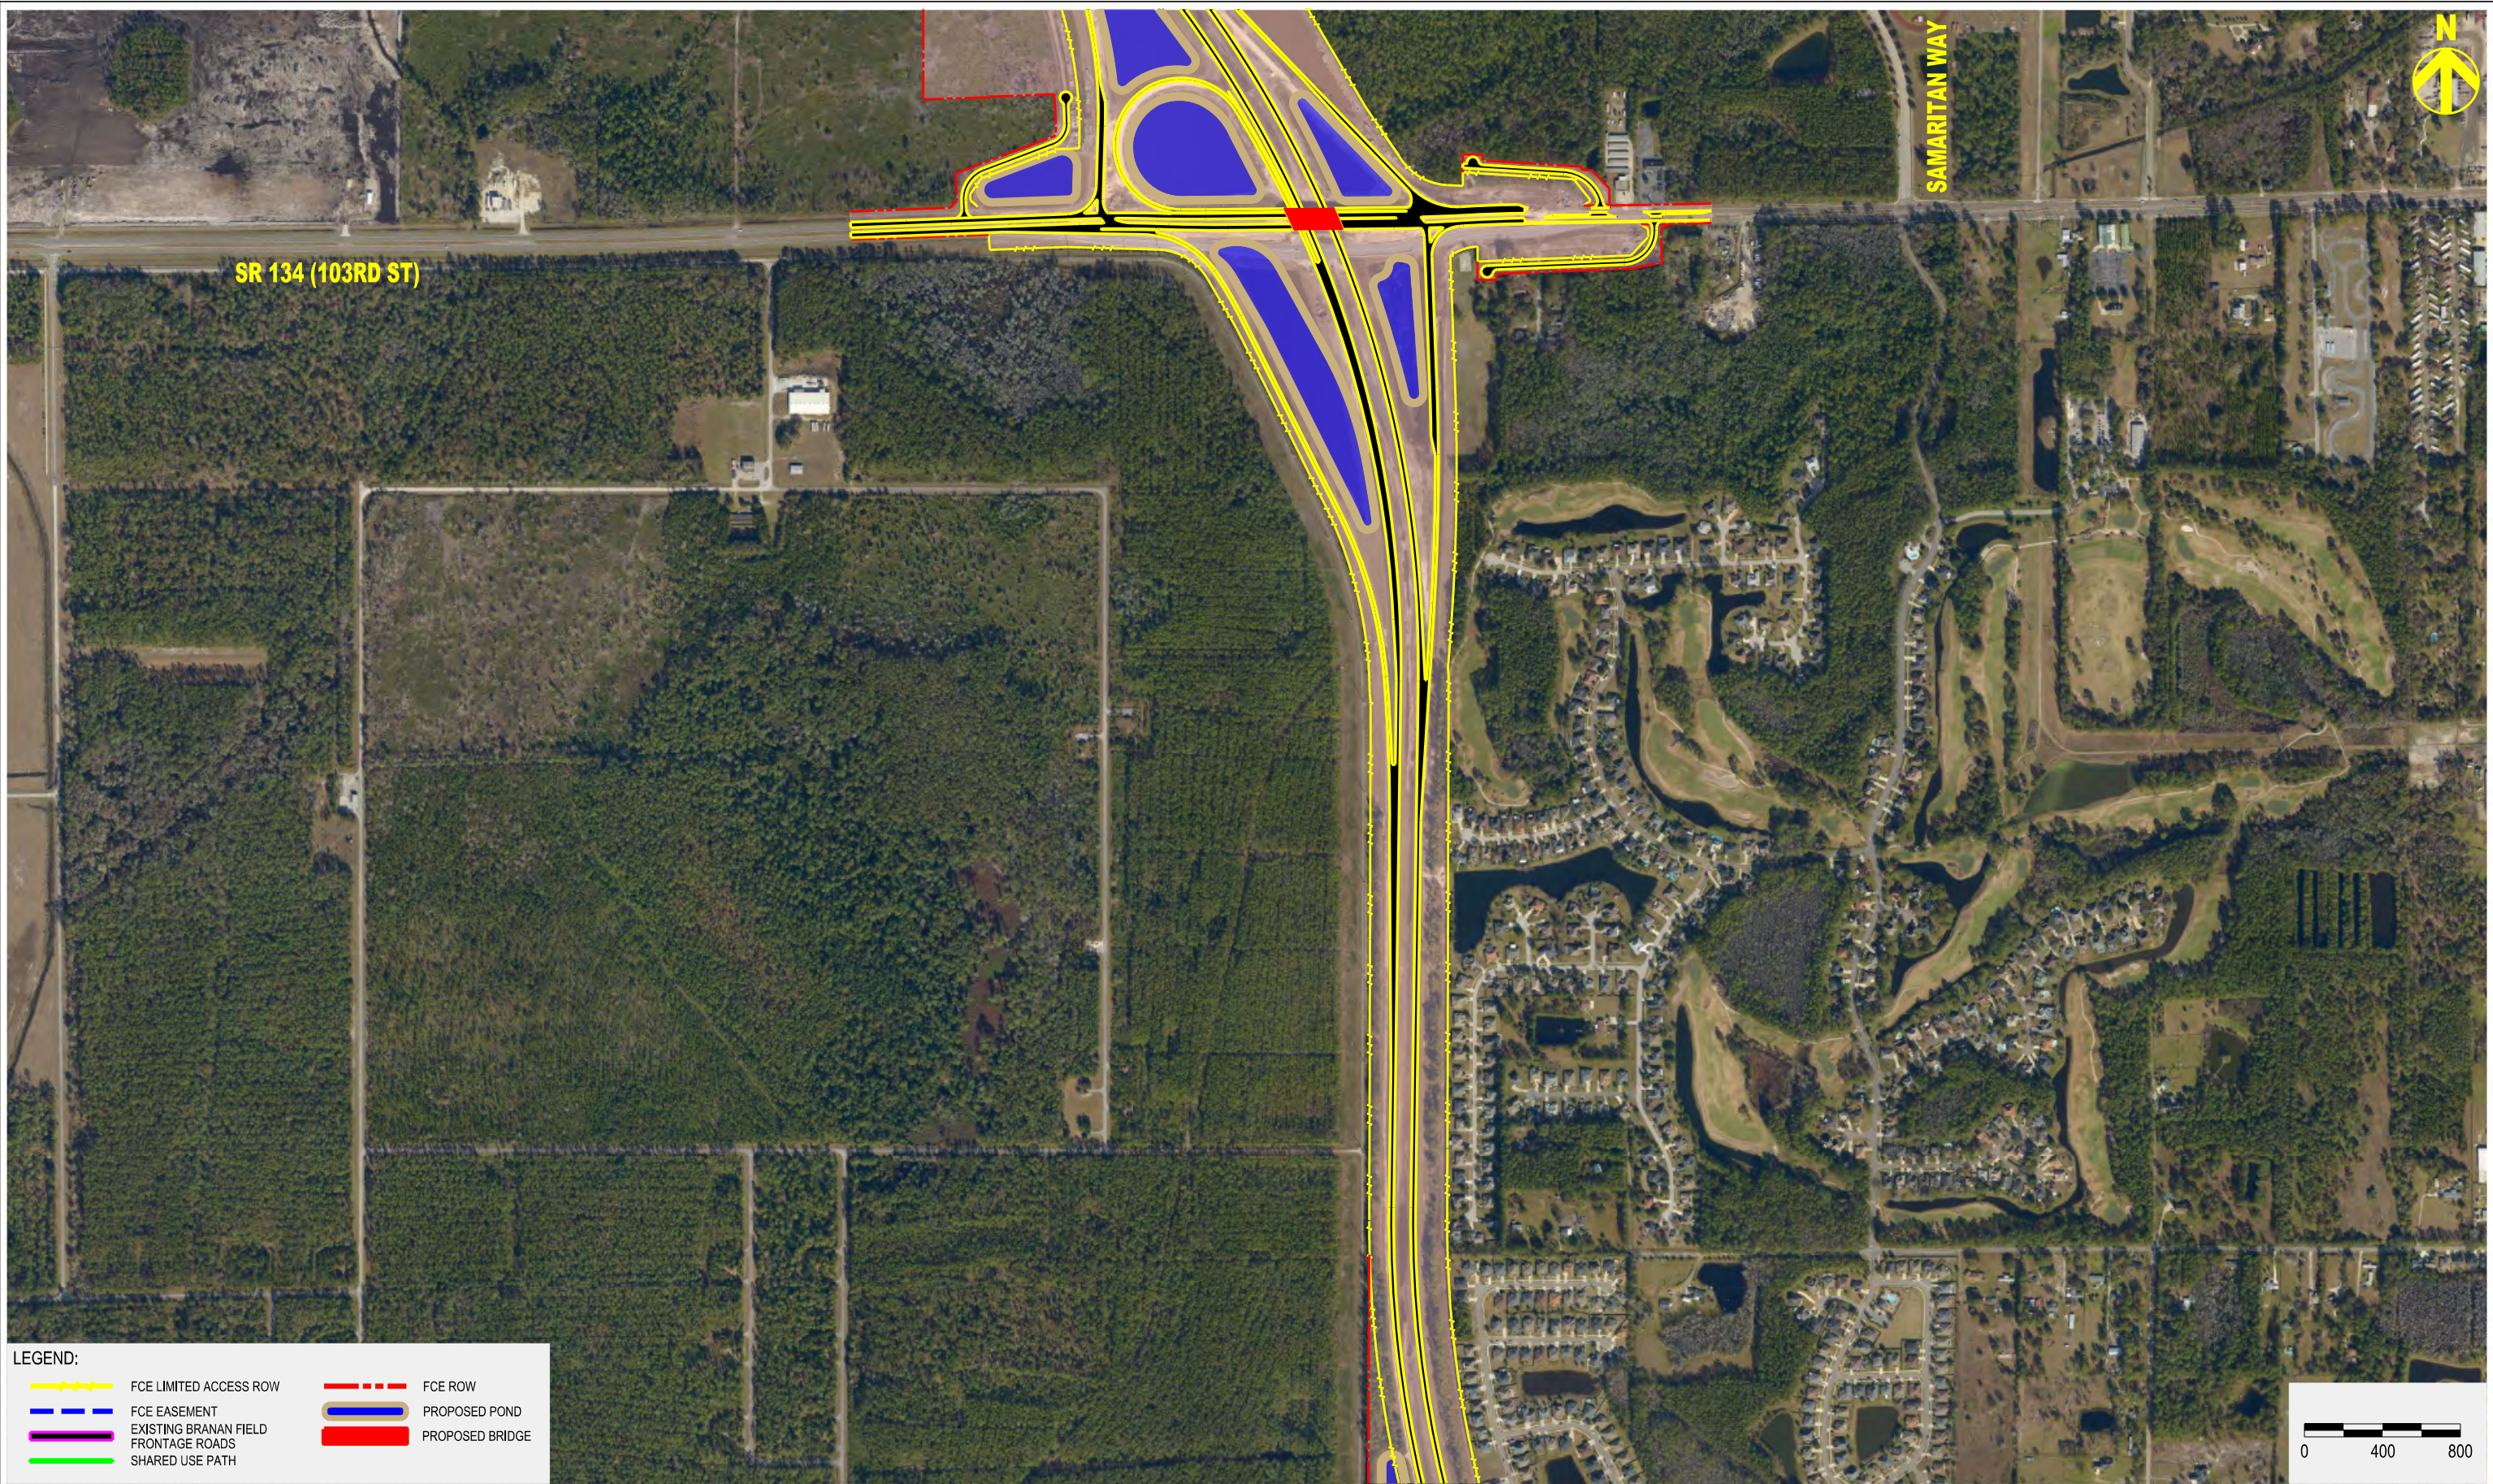

LEGEND:

	FCE LIMITED ACCESS ROW		FCE ROW
	FCE EASEMENT		PROPOSED POND
	EXISTING BRANAN FIELD FRONTAGE ROADS		PROPOSED BRIDGE
	SHARED USE PATH		



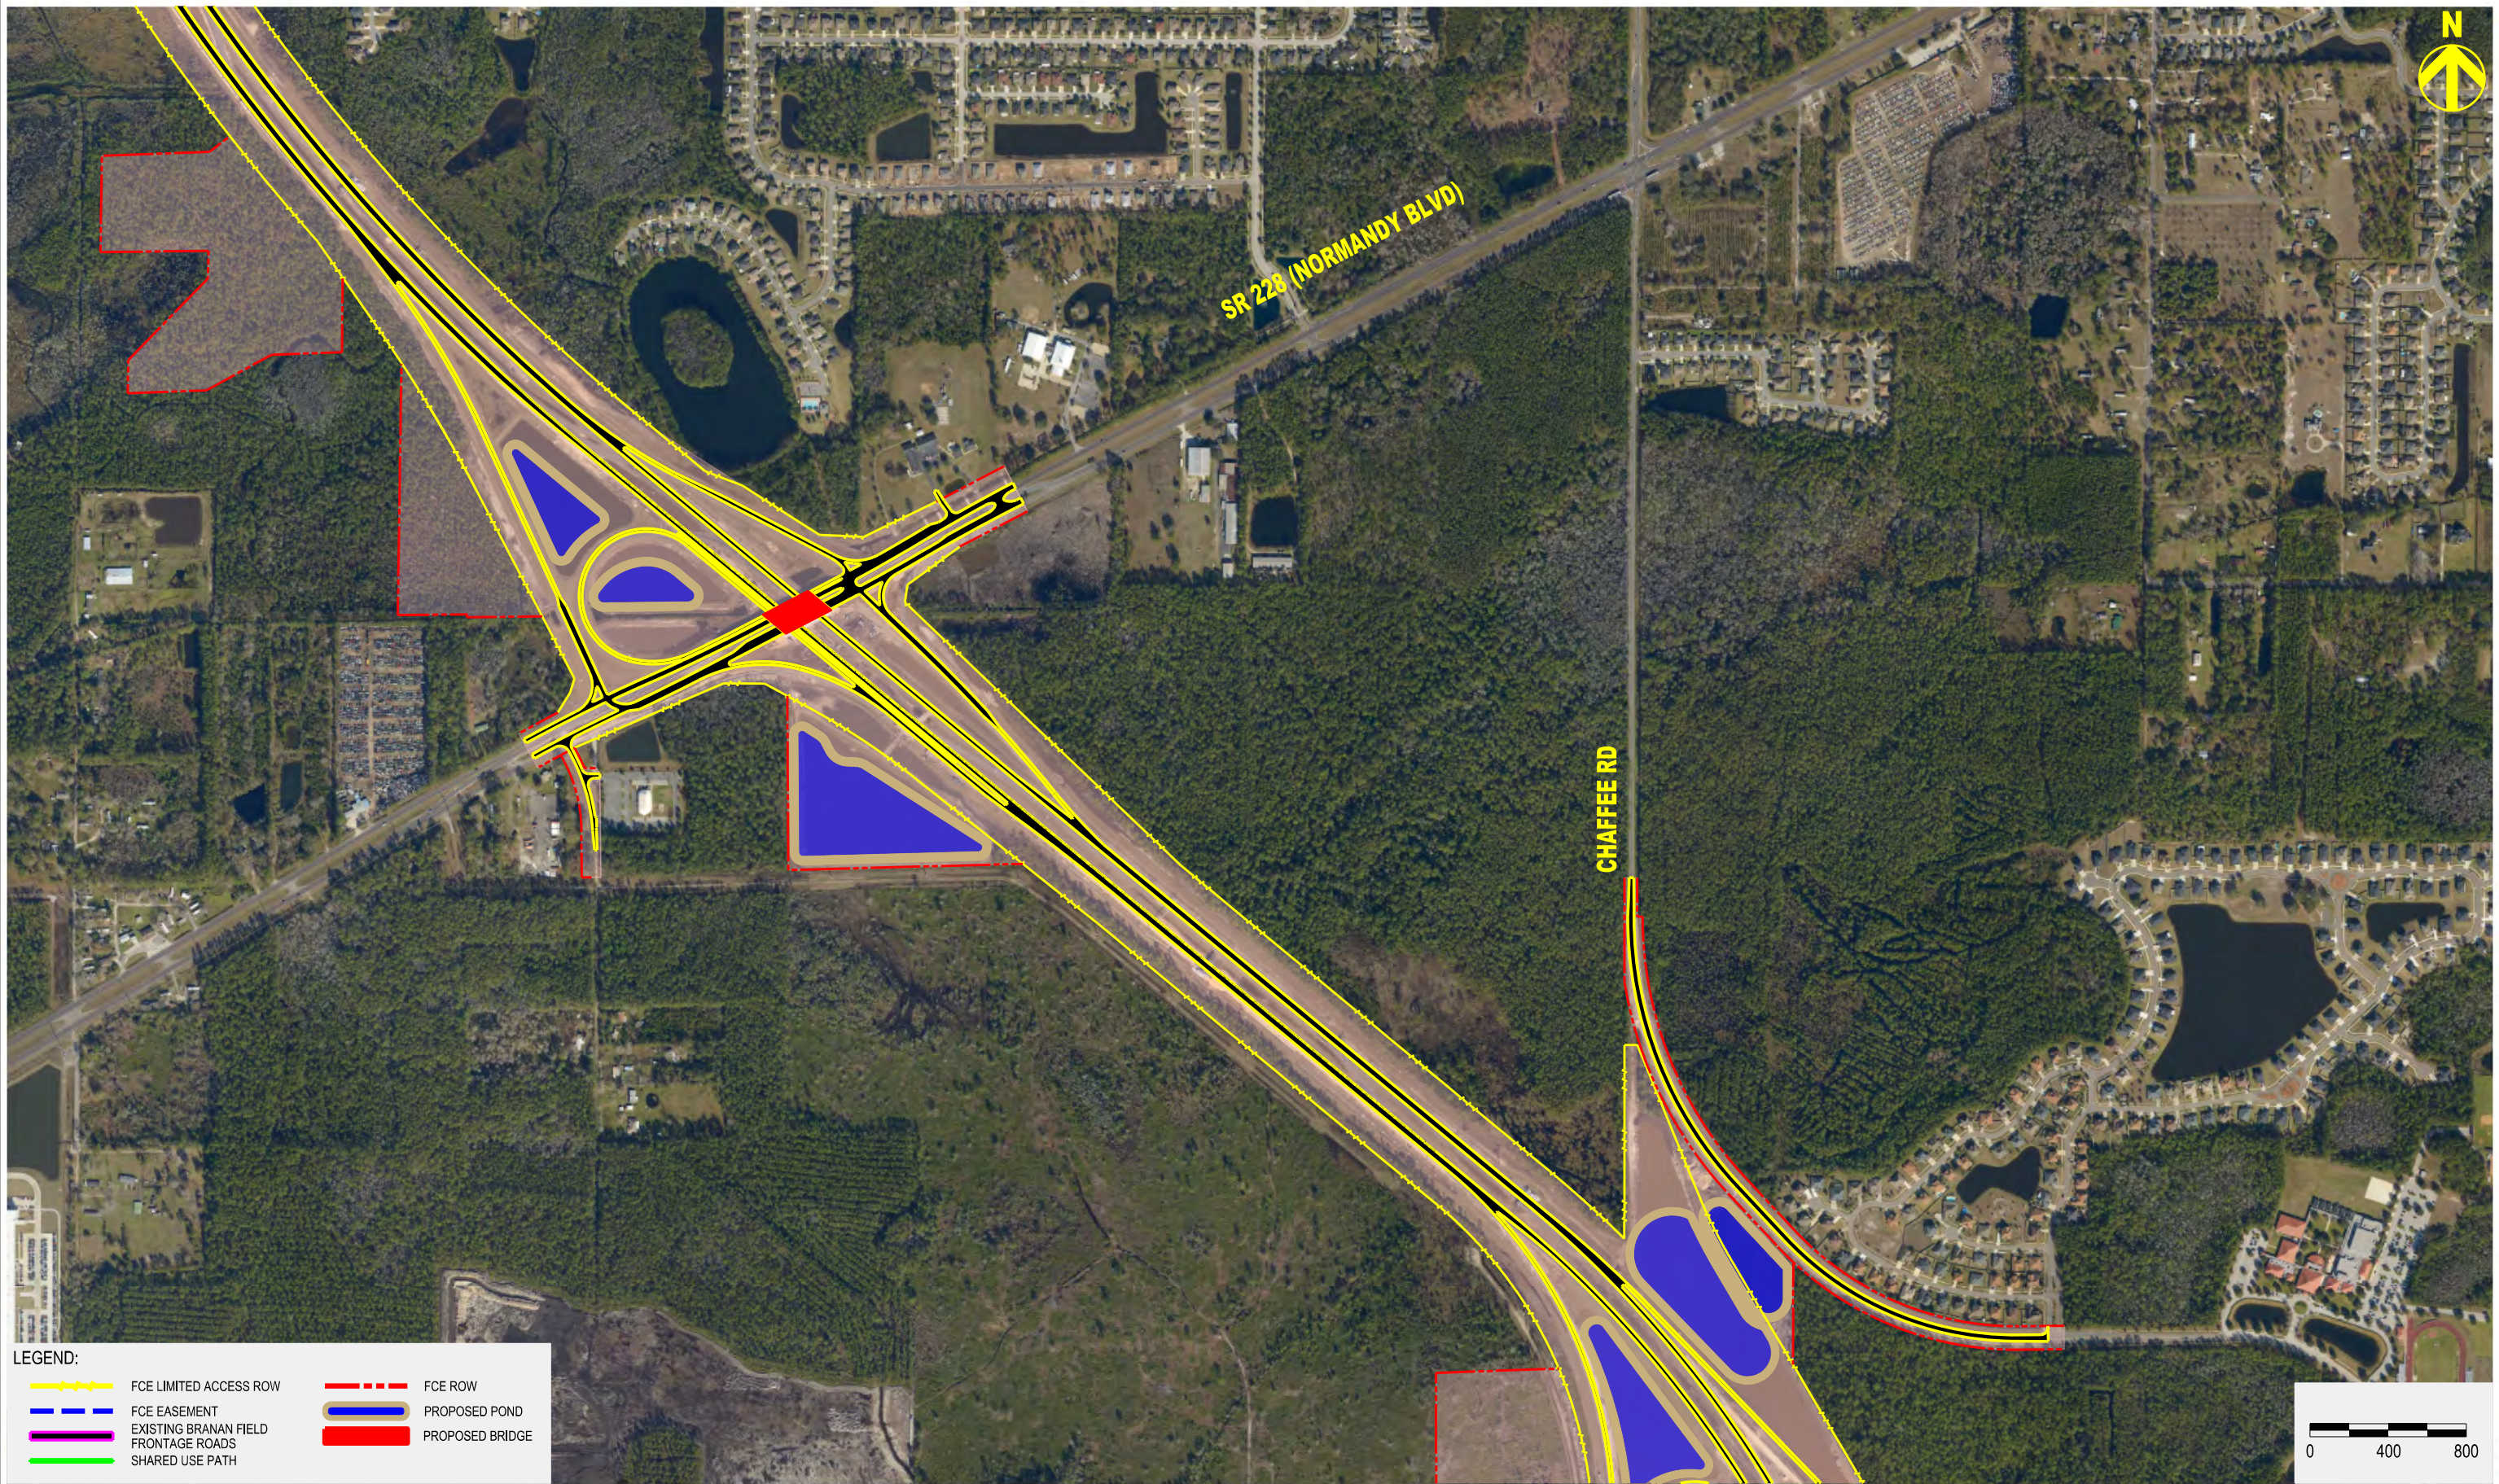

LEGEND:

	FCE LIMITED ACCESS ROW		FCE ROW
	FCE EASEMENT		PROPOSED POND
	EXISTING BRANAN FIELD FRONTAGE ROADS		PROPOSED BRIDGE
	SHARED USE PATH		



FIRST COAST EXPRESSWAY




PLAN SHEET 26 (ULTIMATE)







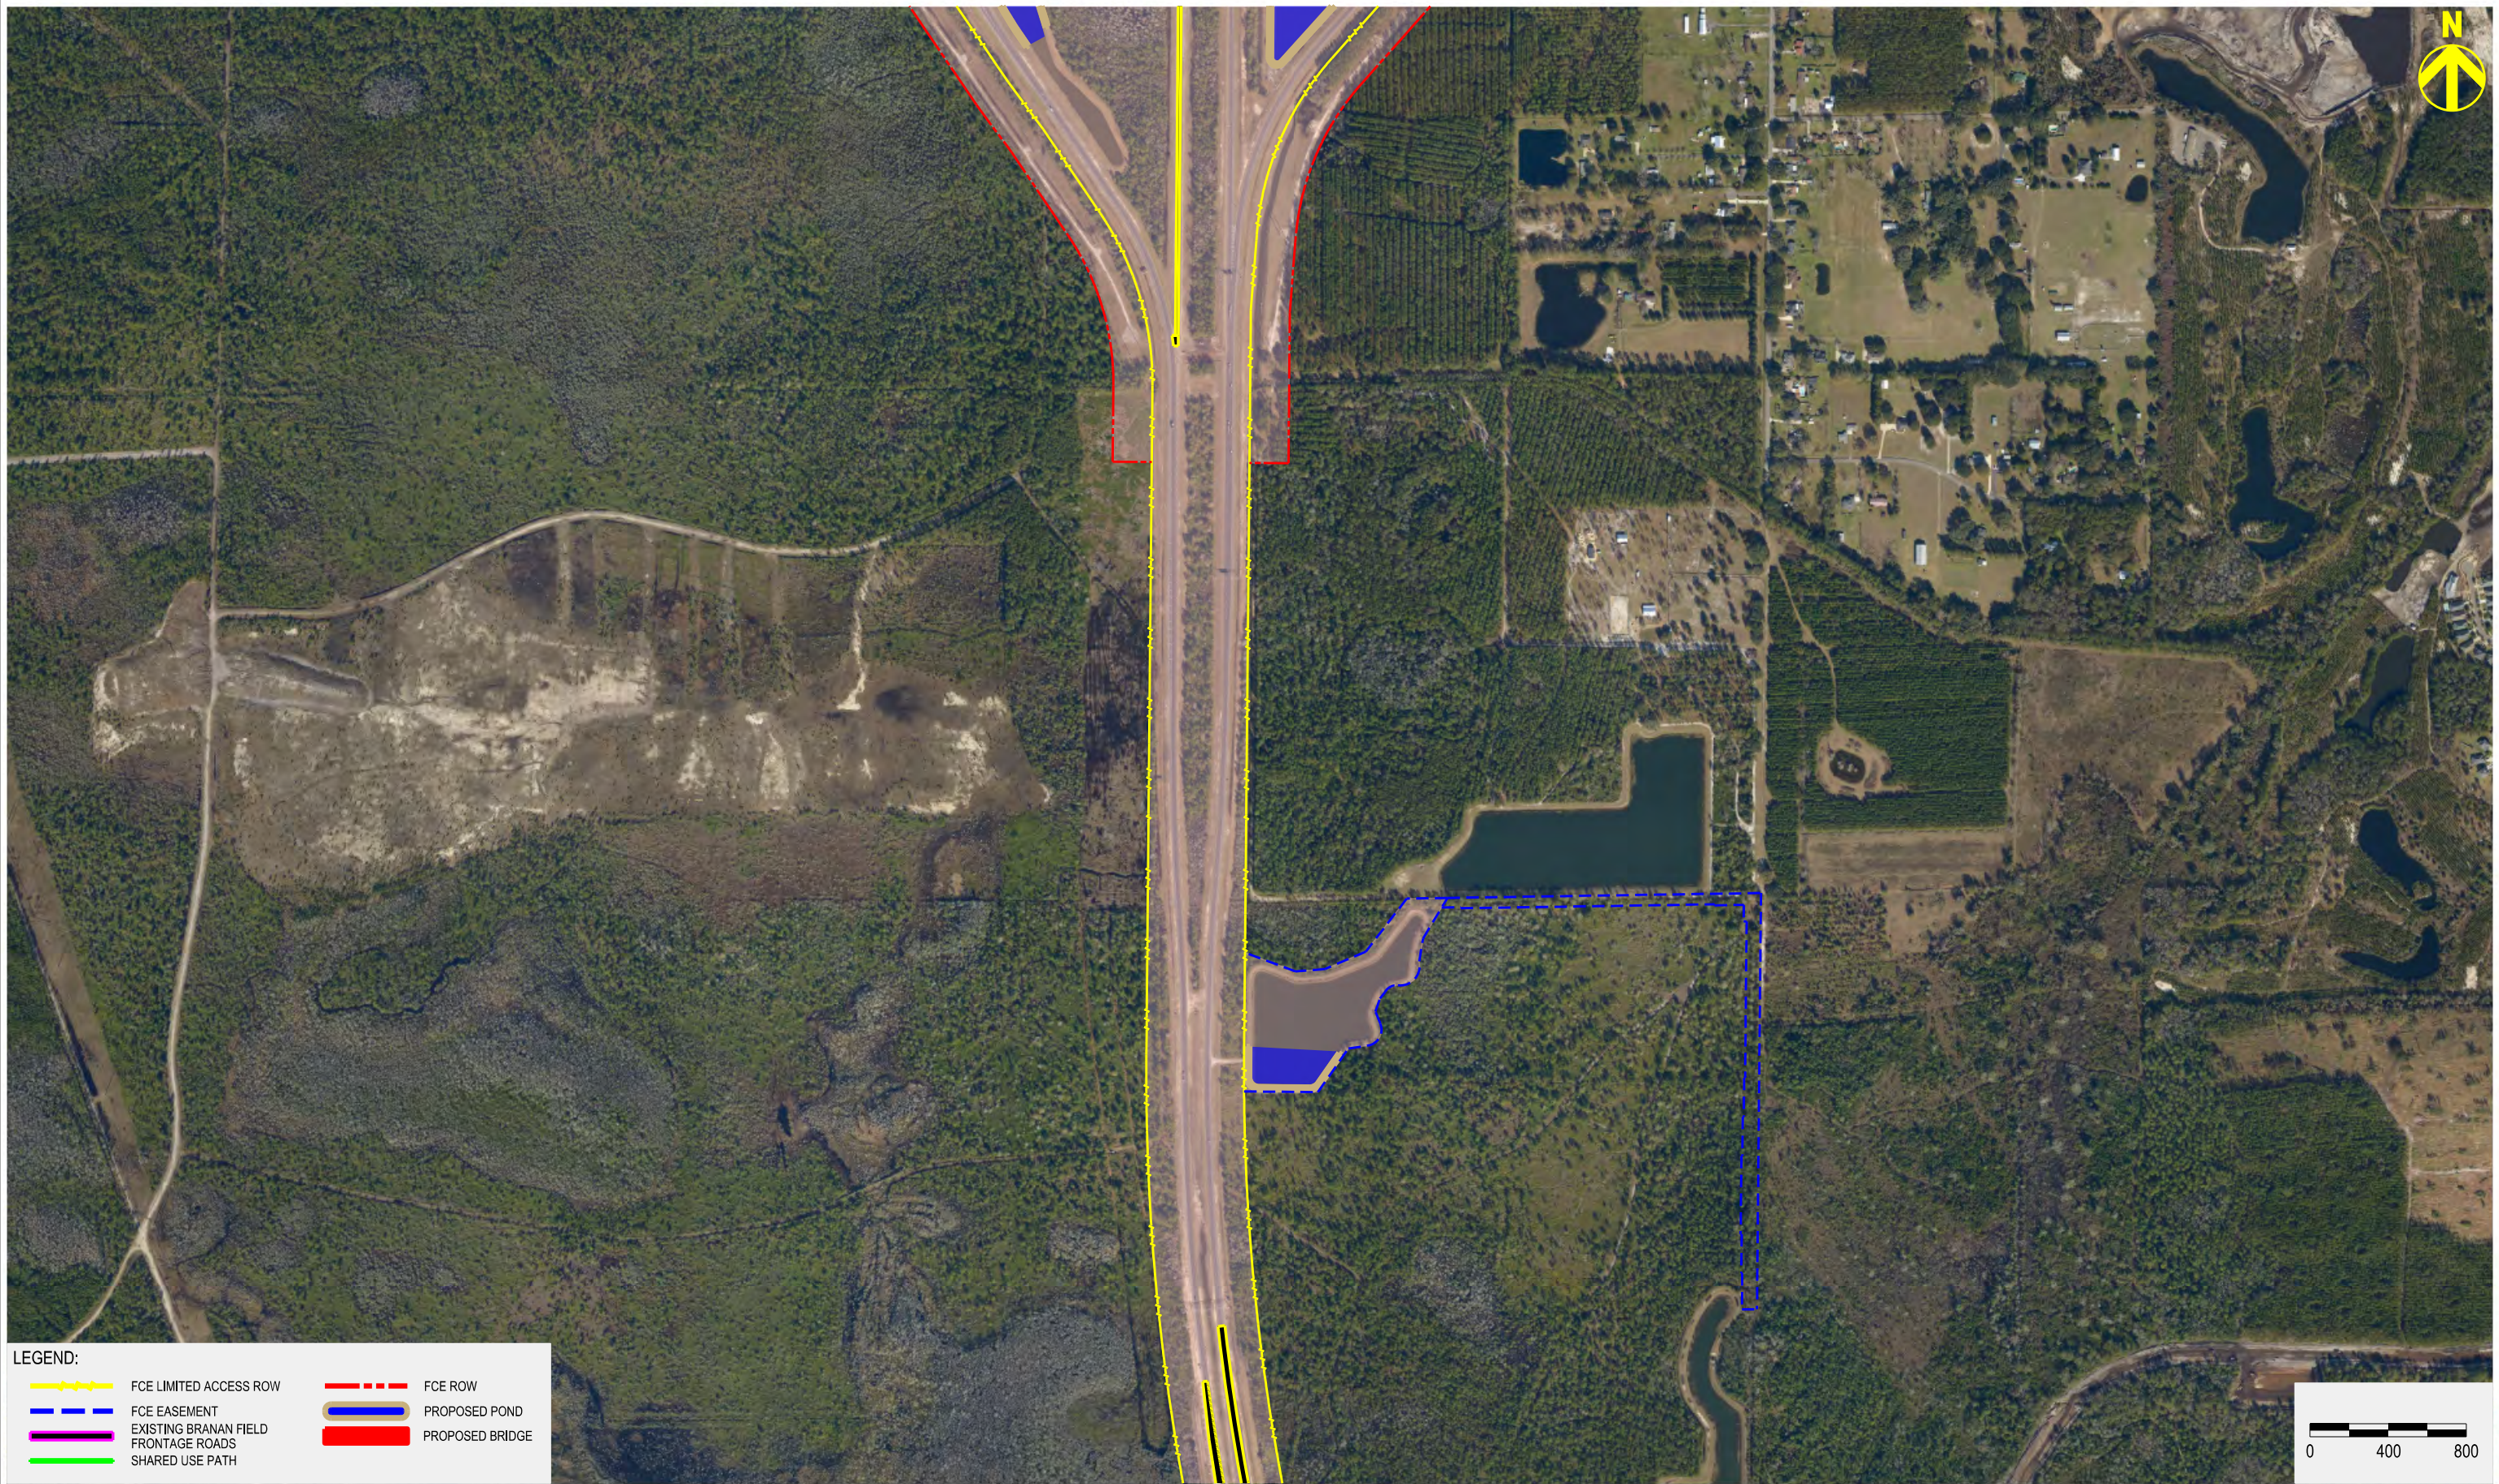








LEGEND:

	FCE LIMITED ACCESS ROW		FCE ROW
	FCE EASEMENT		PROPOSED POND
	EXISTING BRANAN FIELD FRONTAGE ROADS		PROPOSED BRIDGE
	SHARED USE PATH		



FIRST COAST EXPRESSWAY



PLAN SHEET 28 (ULTIMATE)



