


Cedar Key Bridge Replacement Project

C Street Bridge Project

Profile - Alternative No. 6

FM No. 411423-1

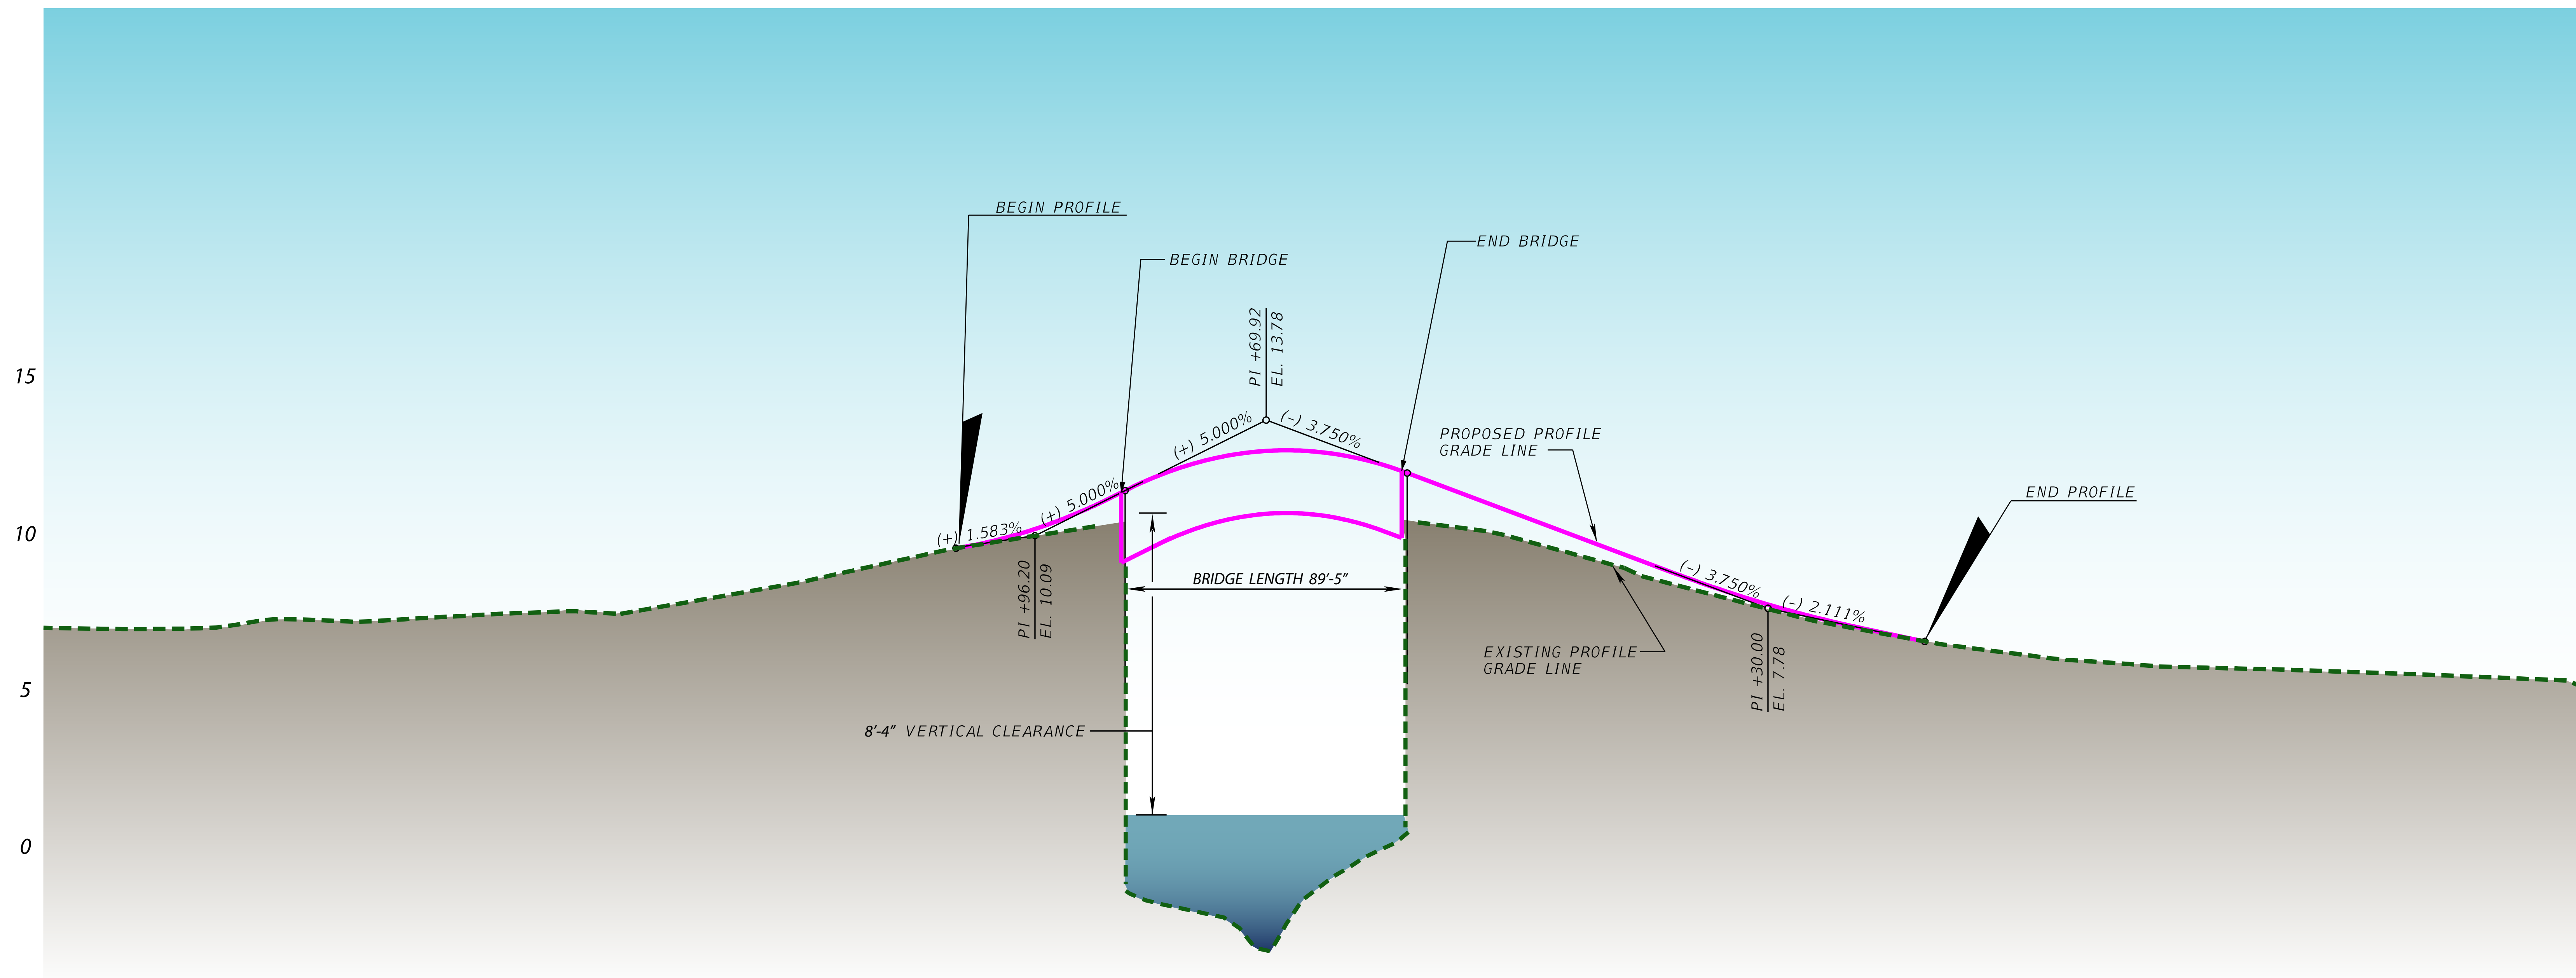

LEGEND

- Existing (dashed green line)
- Proposed (solid magenta line)

