


# Cedar Key Bridge Replacement Project

## C Street Bridge Project

### Profile - Alternative No. 8

FM No. 411423-1

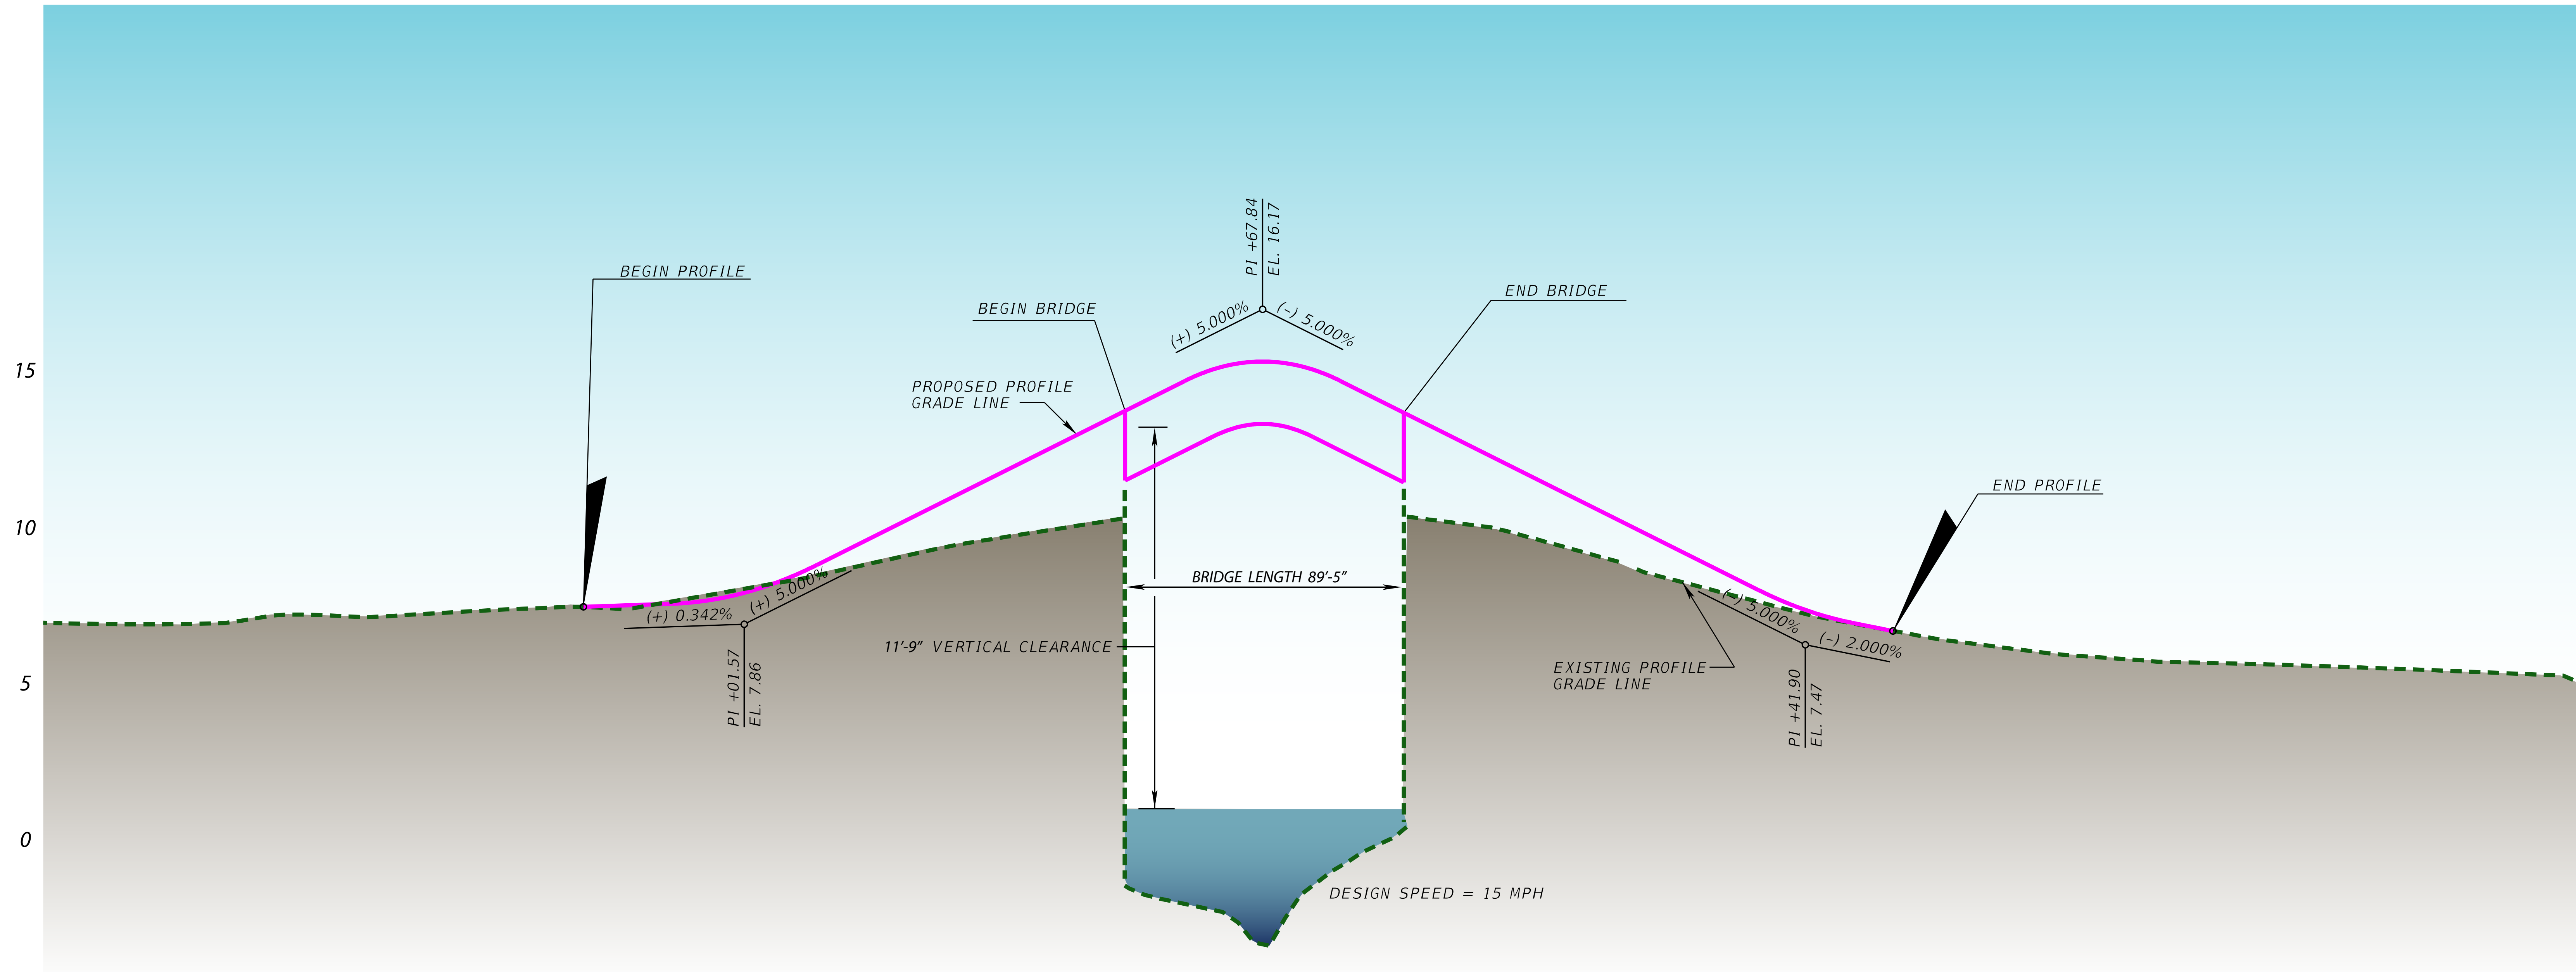

#### LEGEND

- Existing
- Proposed

