


Cedar Key Bridge Replacement Project

CR 456 (Gulf Blvd) Lewis Pass Bridge

Option 1

FM No. 415253-1

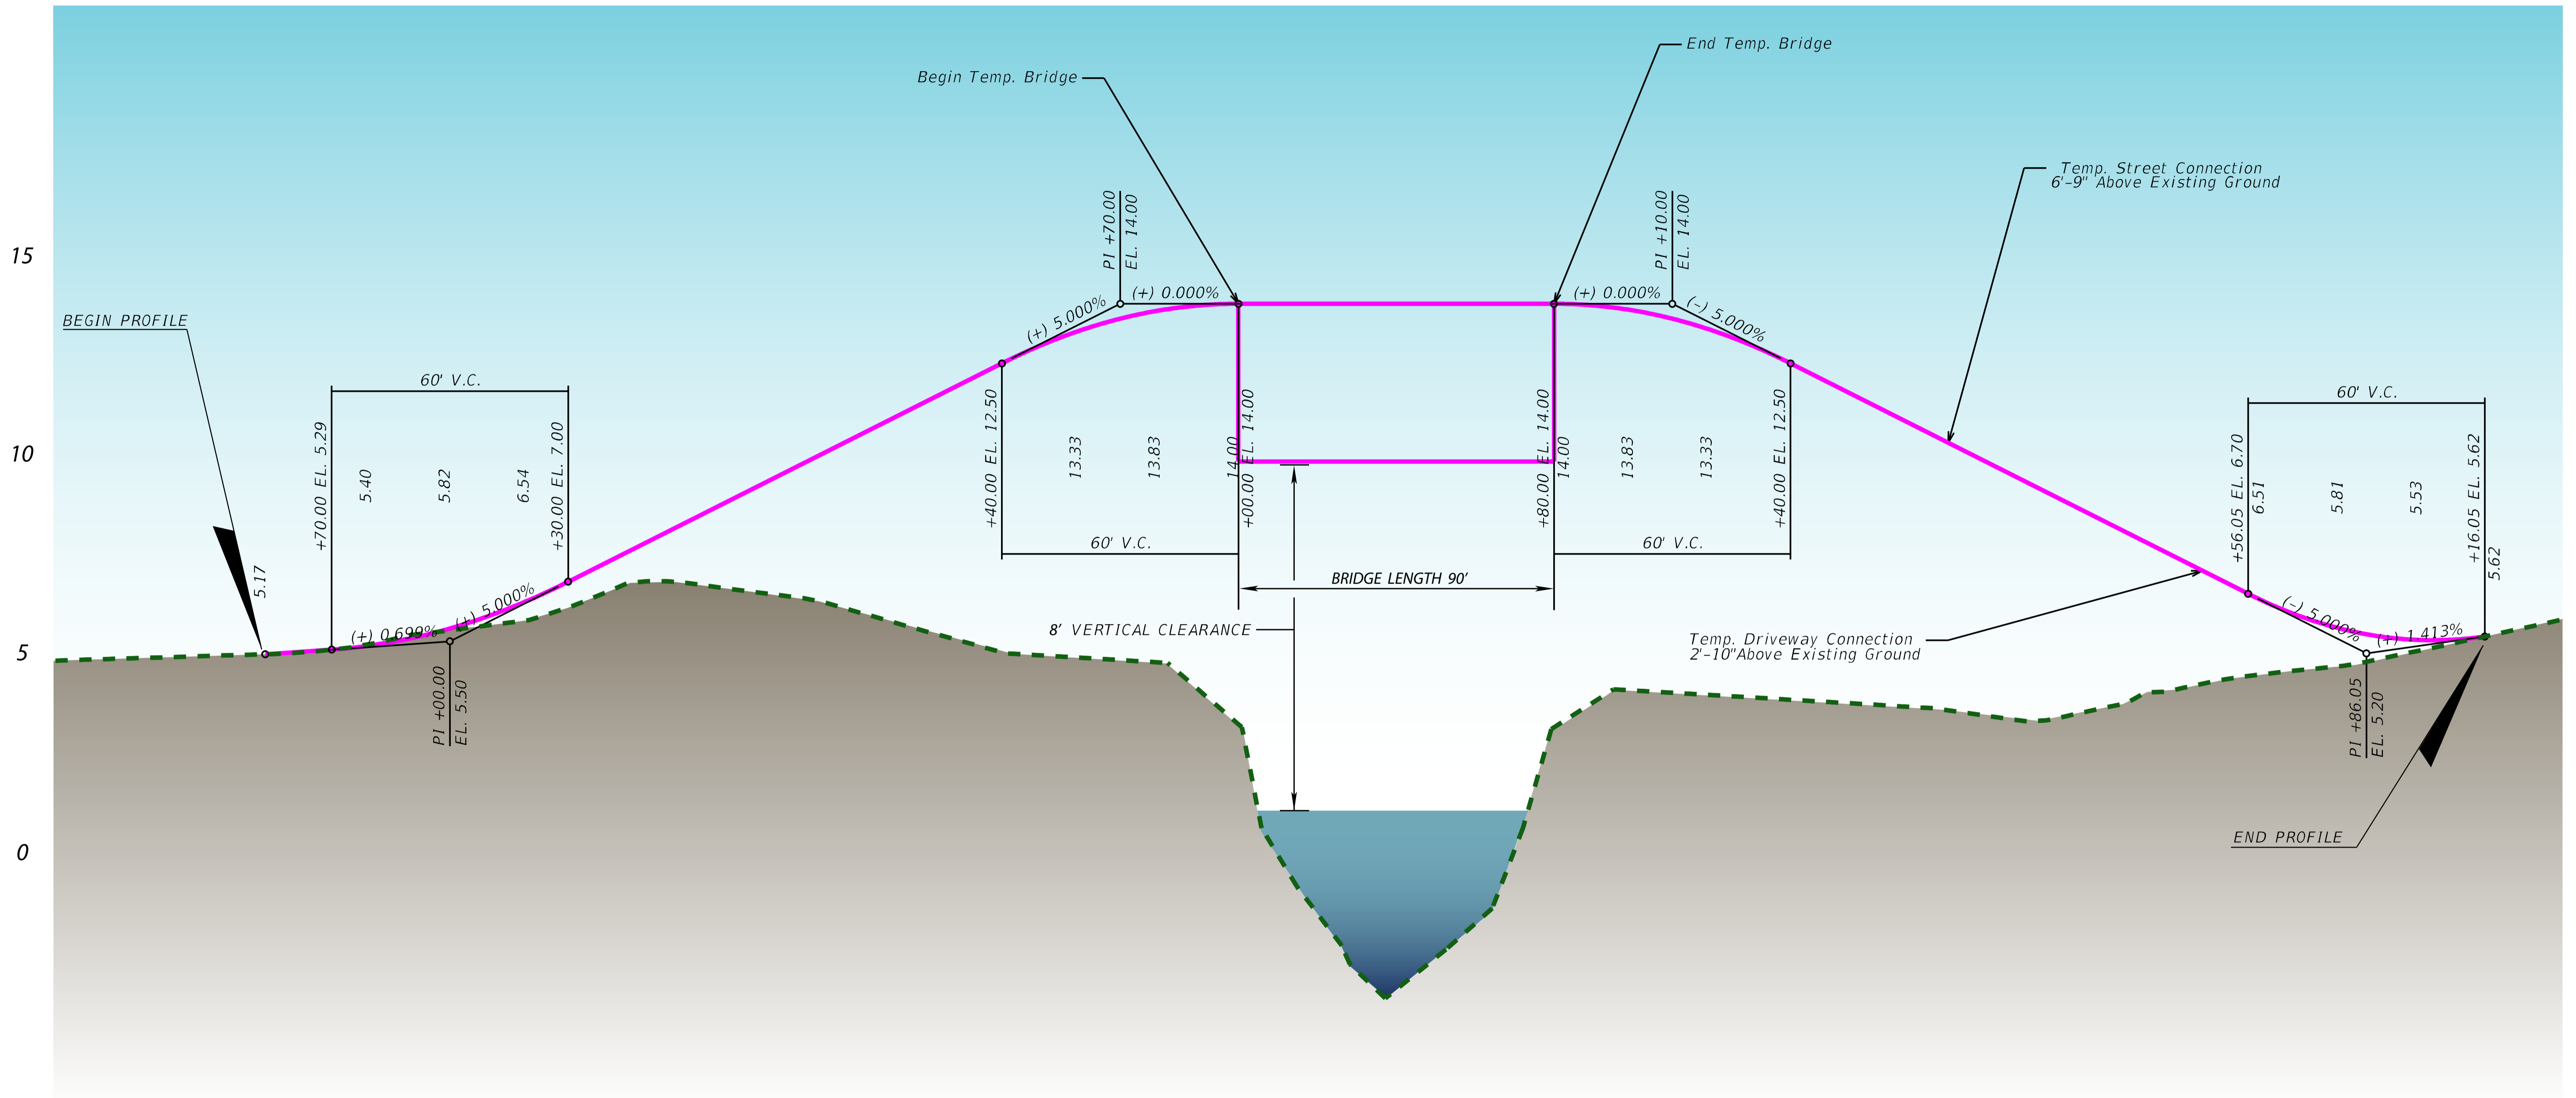

LEGEND

- Existing Grade
- Profile Grade Line

