


A Bridge Pylon - Elevation
 N.T.S.
 *Finishes & features to be determined based on established budget developed for project



B Bridge Pier Column - Elevation
 N.T.S.
 *Finishes & features to be determined based on established budget developed for project

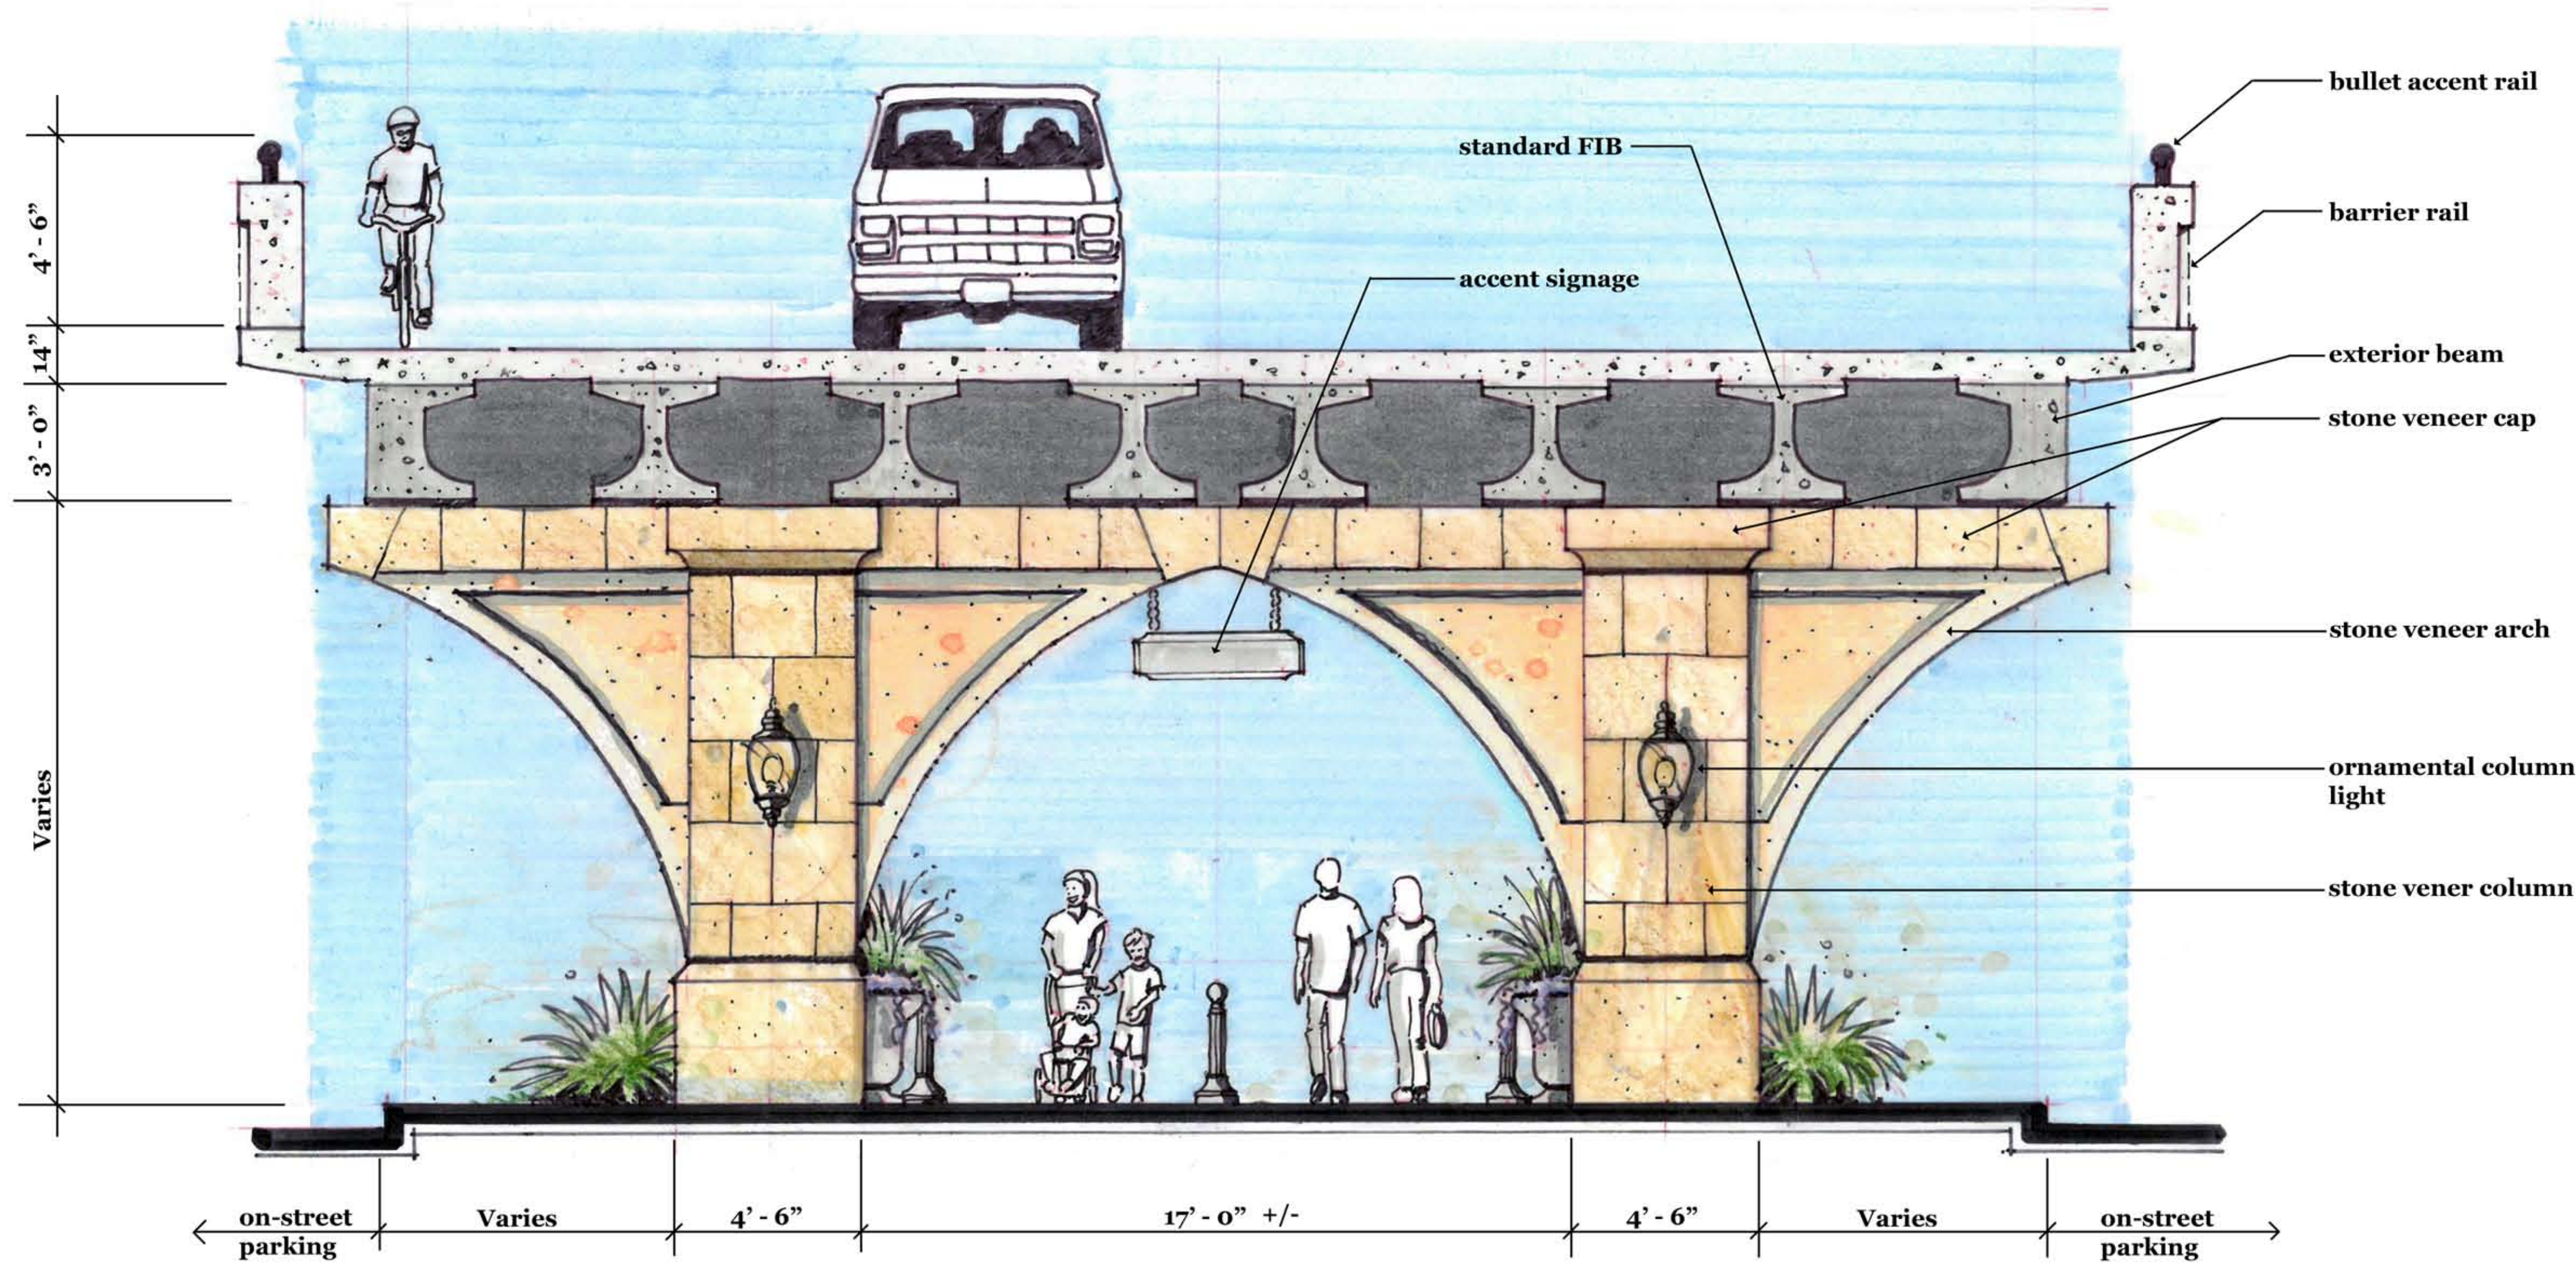

Design Inspiration Images

elevations

Historic Madison Street Urban Design Study

State Road 100 Bridge Overpass

Starke, Florida

August 4, 2015