





State Road 9B Extension

Typical Sections

SR 9B Extension between CR 2209 and Race Track Road Connector interchange

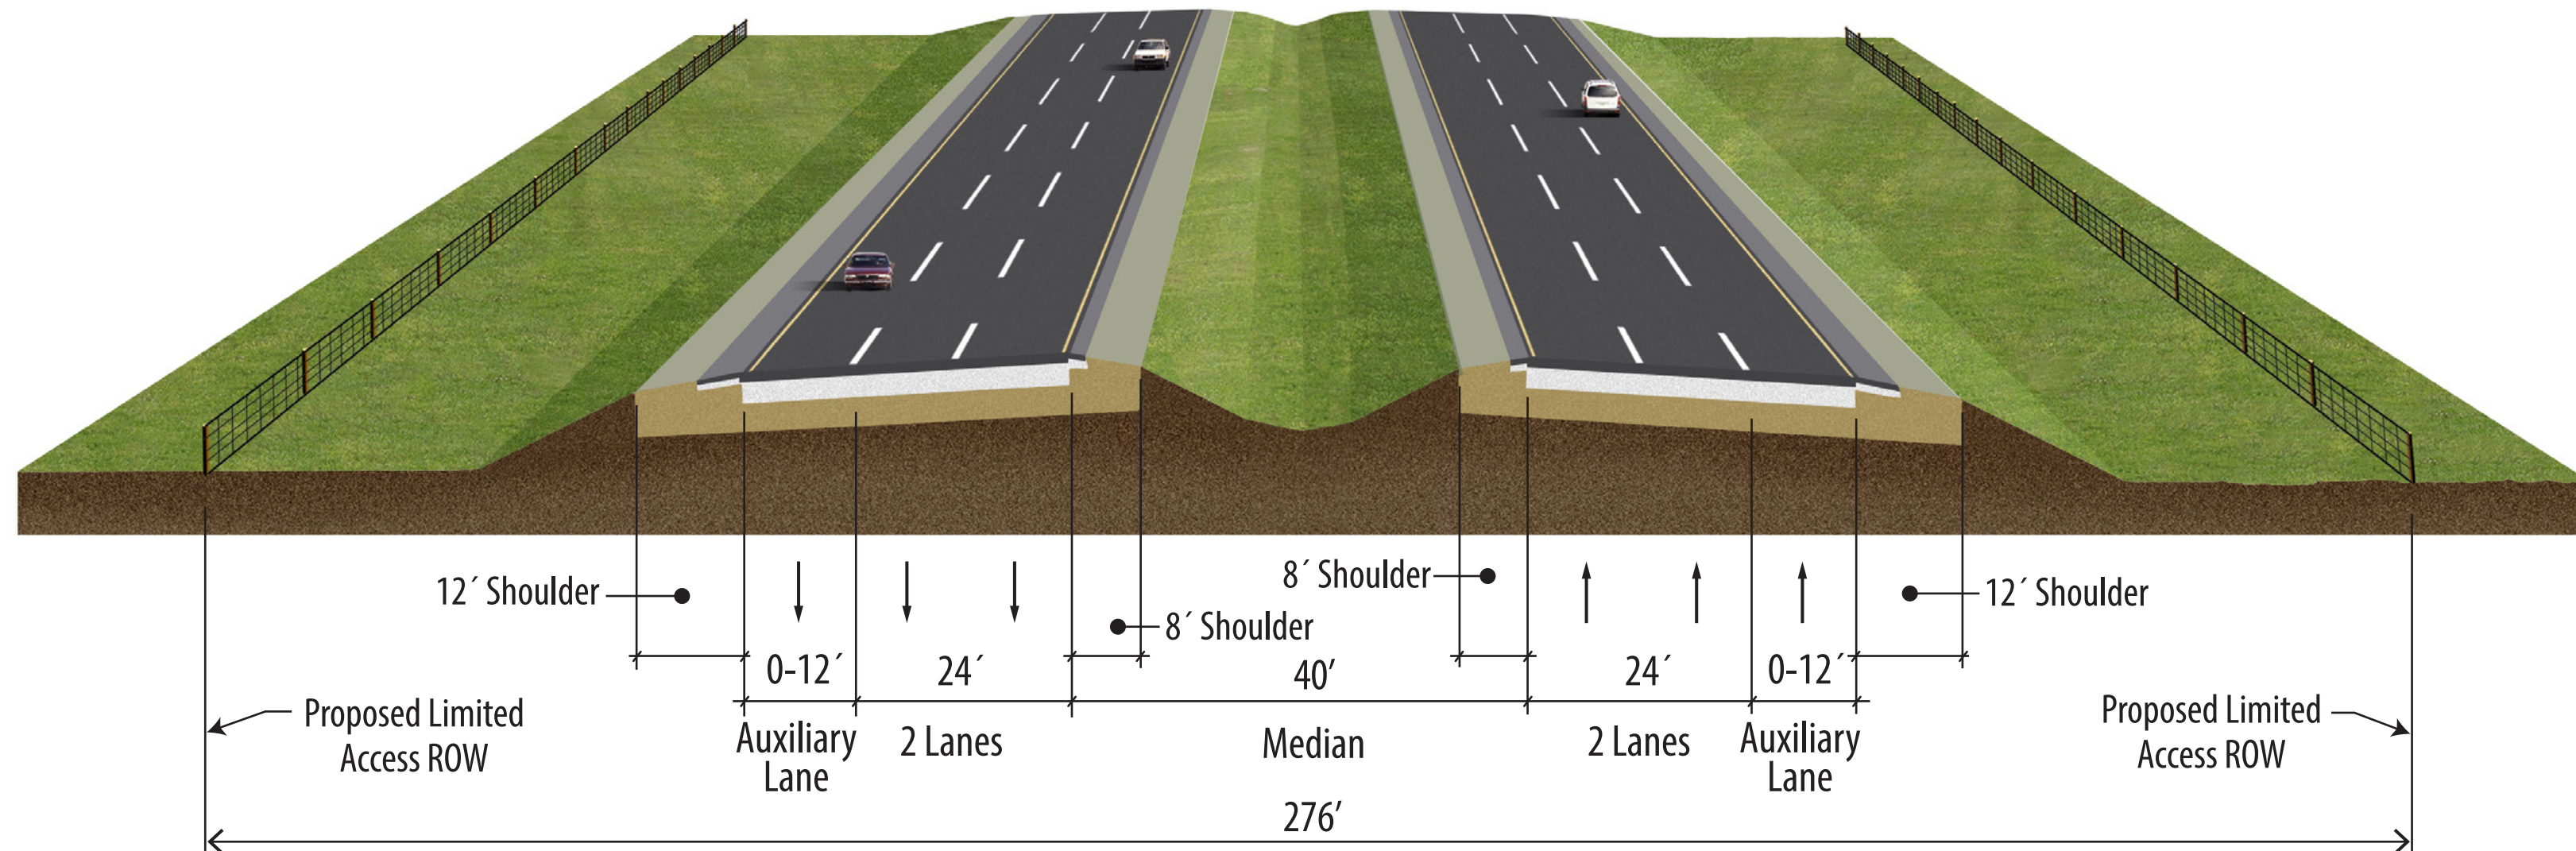

SR 9B Extension between Race Track Road Connector interchange and St. Johns County line

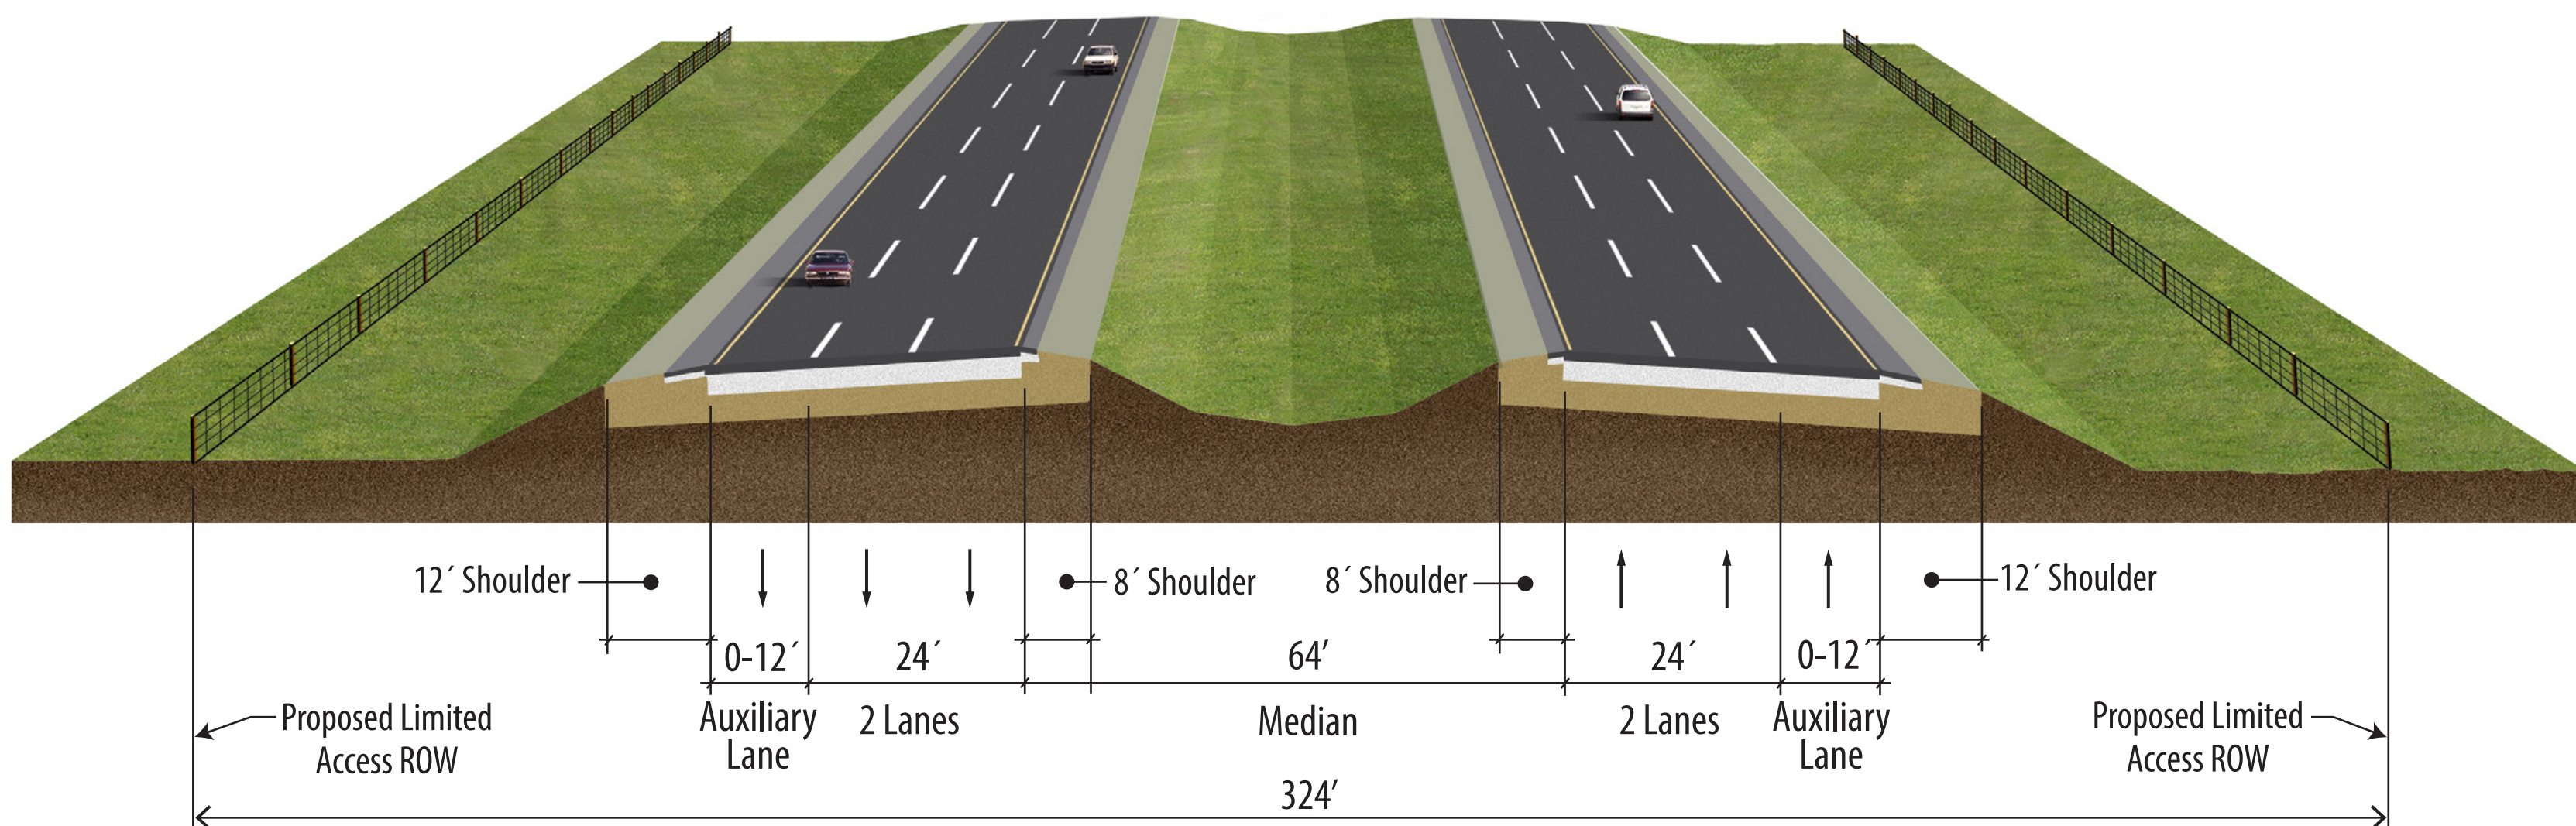

Race Track Road Connector

