







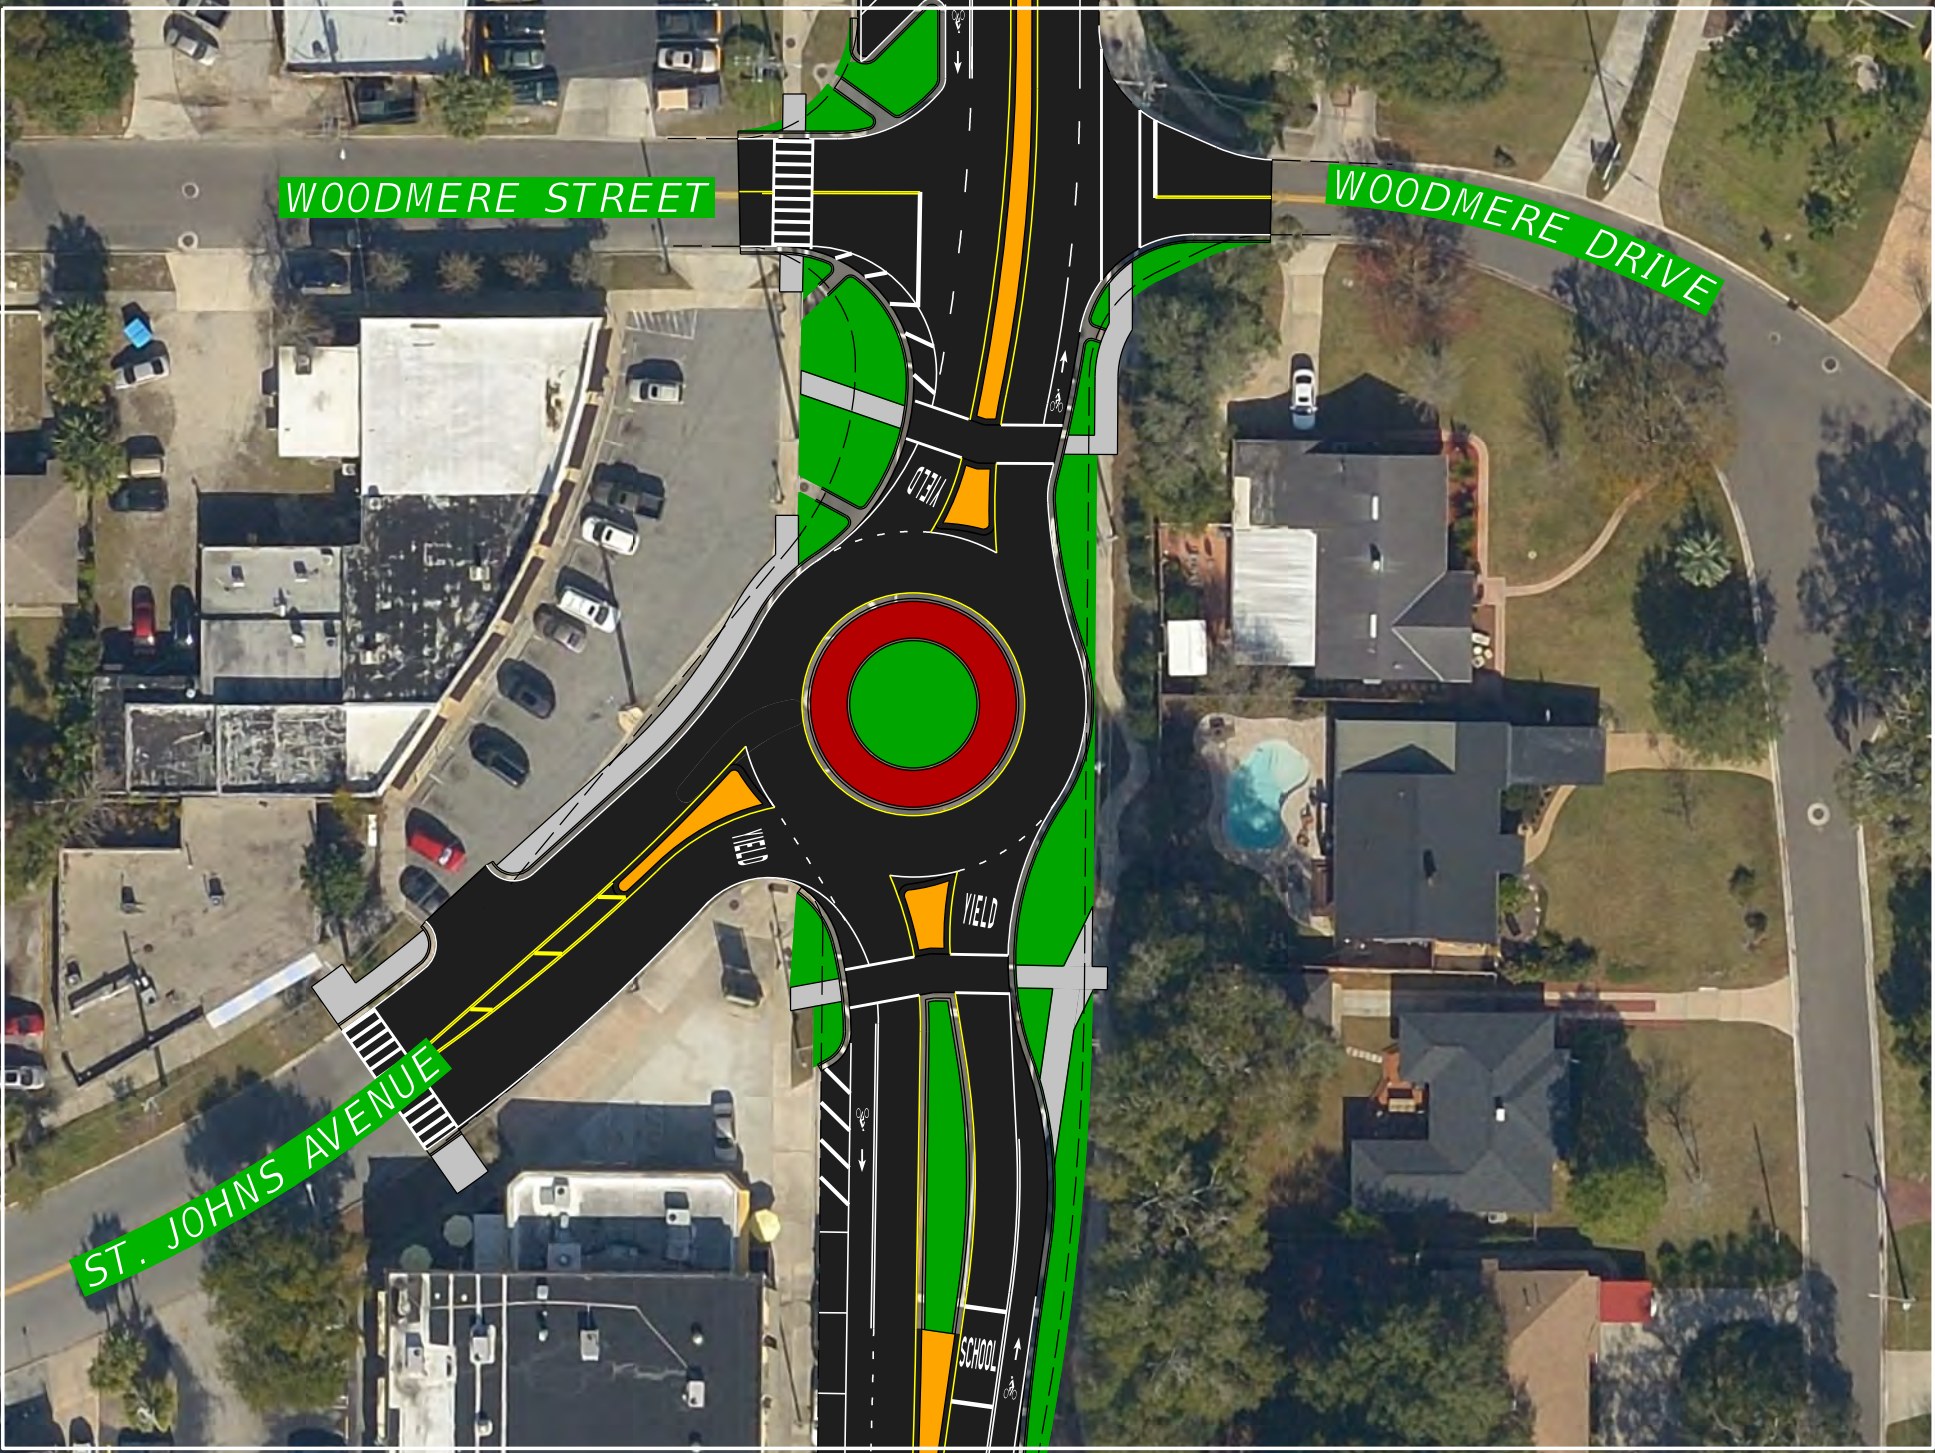

OPTION 1
WITH RECTANGULAR RAPID
FLASHING BEACON ASSEMBLY
ON ST. JOHNS AVENUE

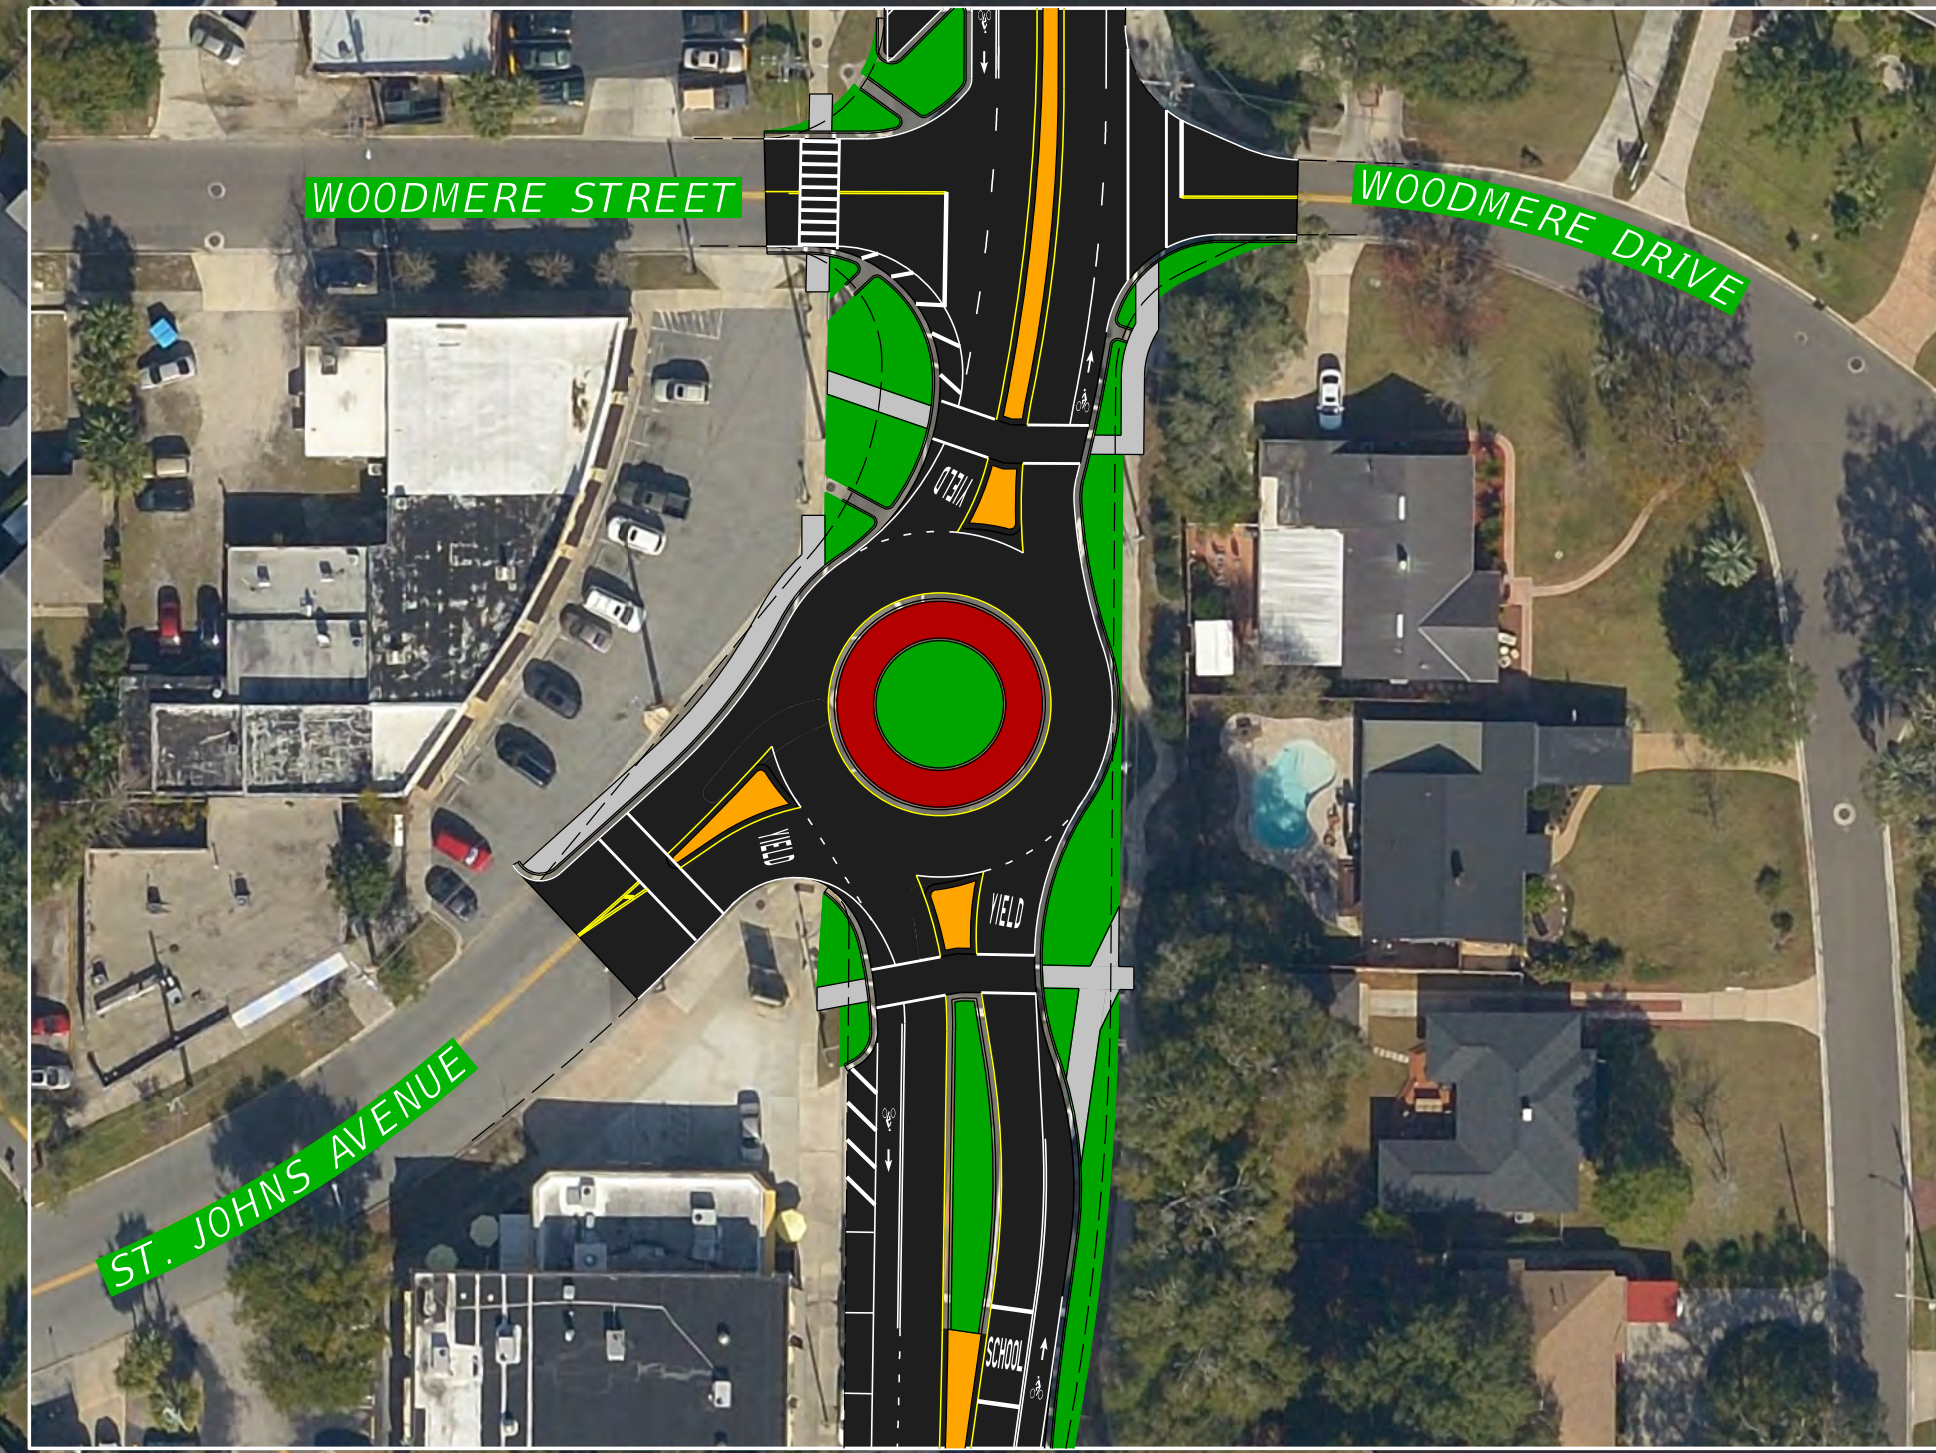

OPTION 2
WITHOUT RECTANGULAR RAPID
FLASHING BEACON ASSEMBLY
ON ST. JOHNS AVENUE



- LEGEND**
-  ROADWAY MILLING AND RESURFACING
 -  BRIDGE MILLING AND RESURFACING
 -  CONCRETE SIDEWALK OR DRIVEWAY
 -  CONCRETE ISLAND OR SEPARATOR
 -  TRUCK APRON
 -  SODDING