 


EDGEWOOD AVE FROM US 17 (ROOSEVELT BLVD) TO LENOX AVE

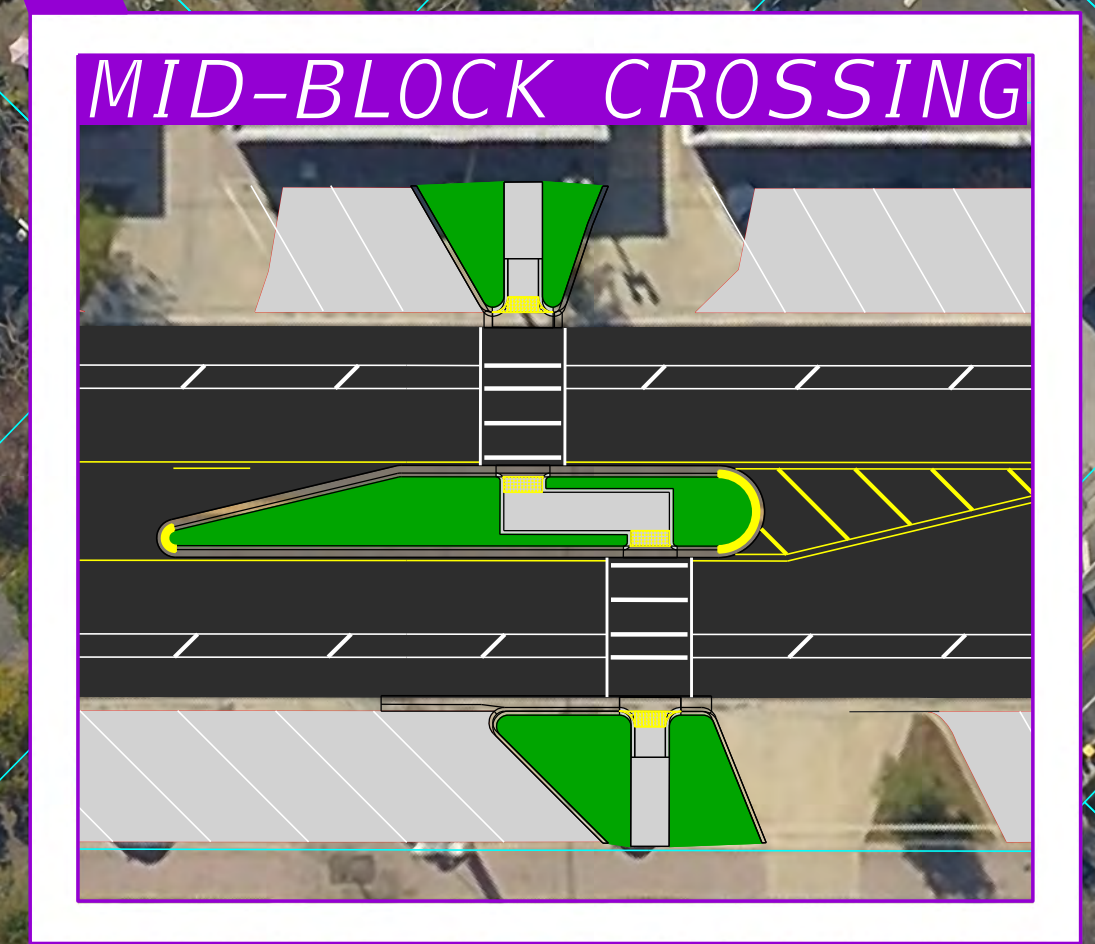
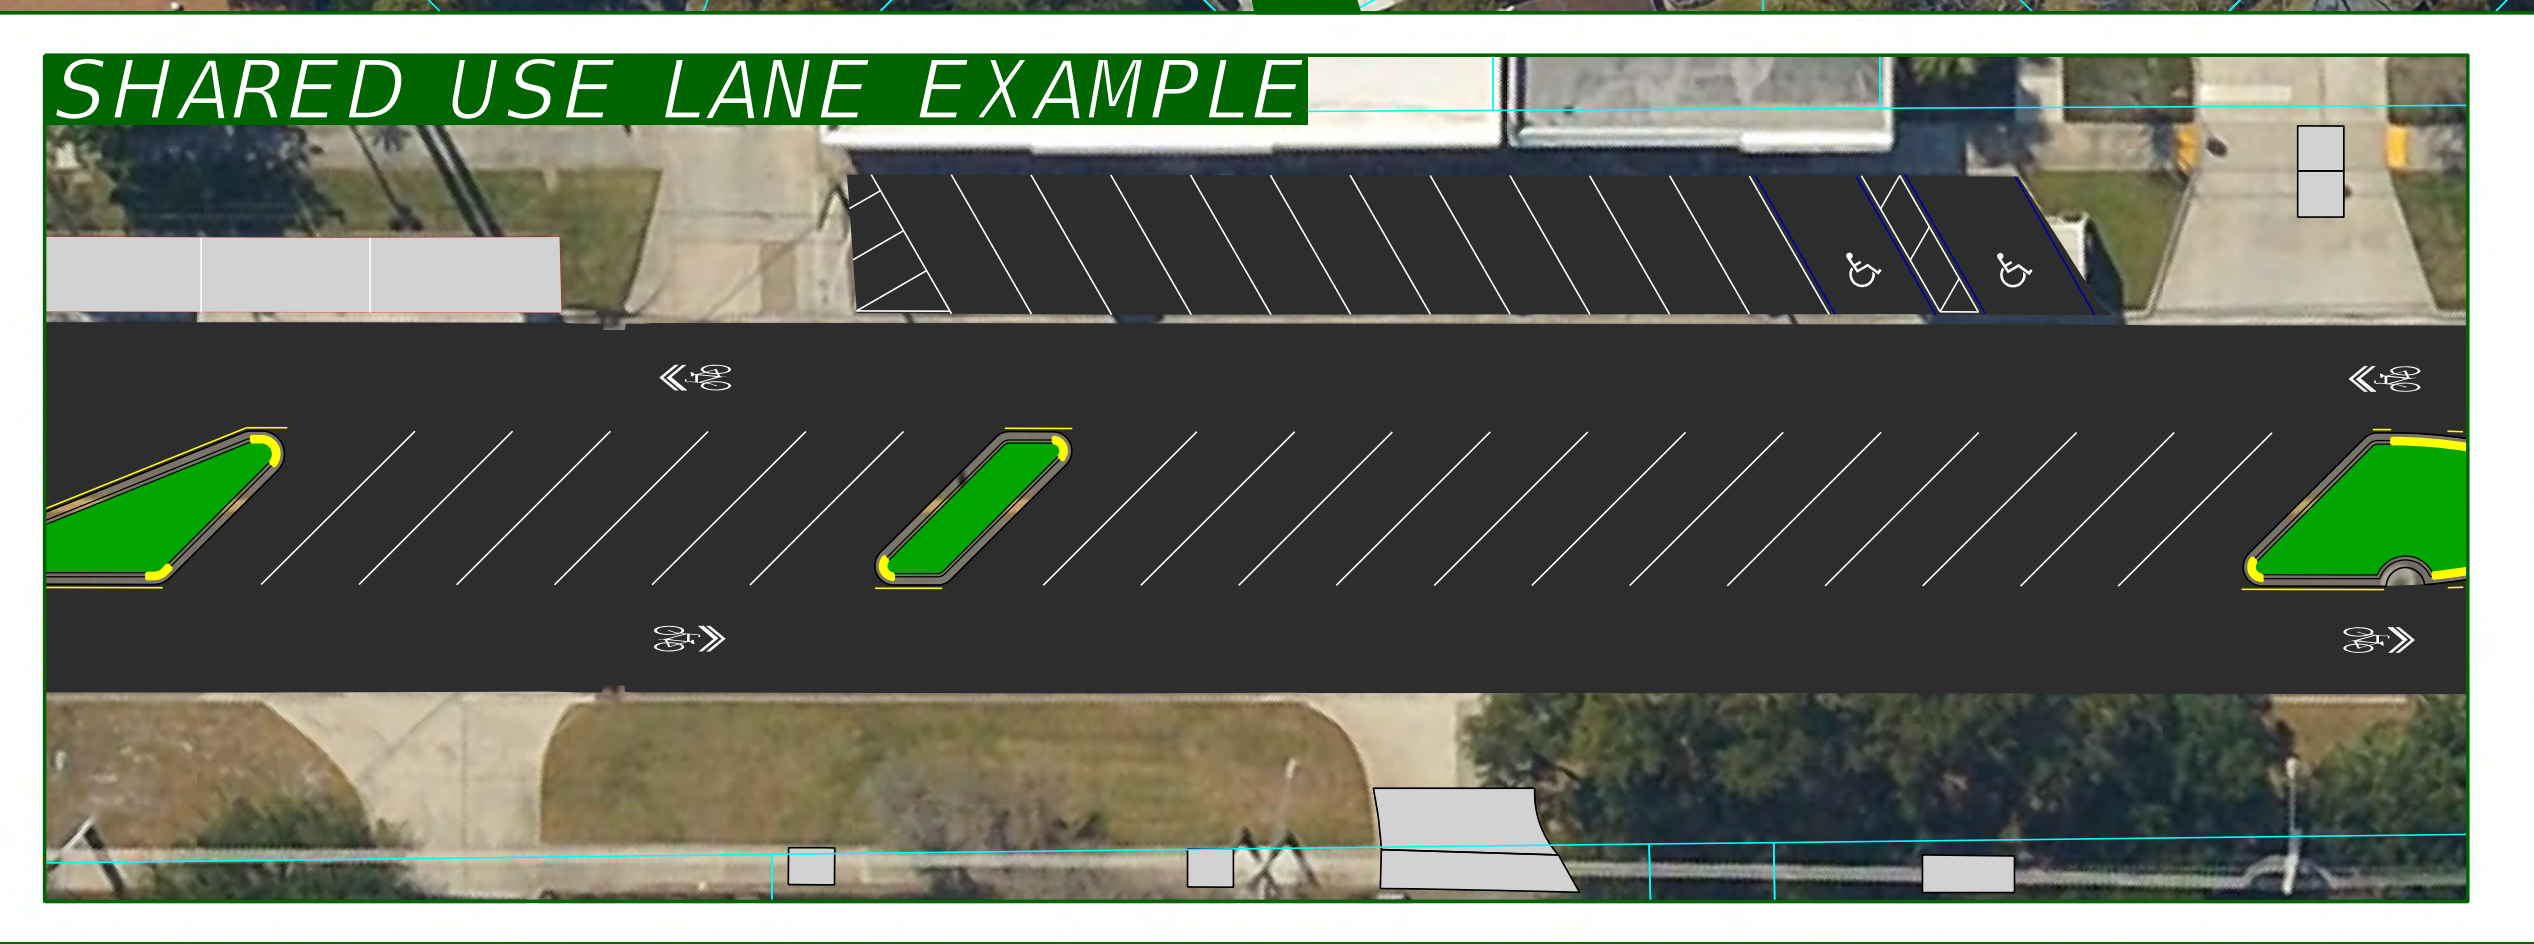
LEGEND

- ASPHALT PAVEMENT
- TRAFFIC SEPARATOR
- SOD
- CONCRETE SIDEWALK OR PAVEMENT
- PATTERNED/TEXTURED PAVEMENT
- EXISTING PARCEL LINES

1"=50'

 


 

 


17

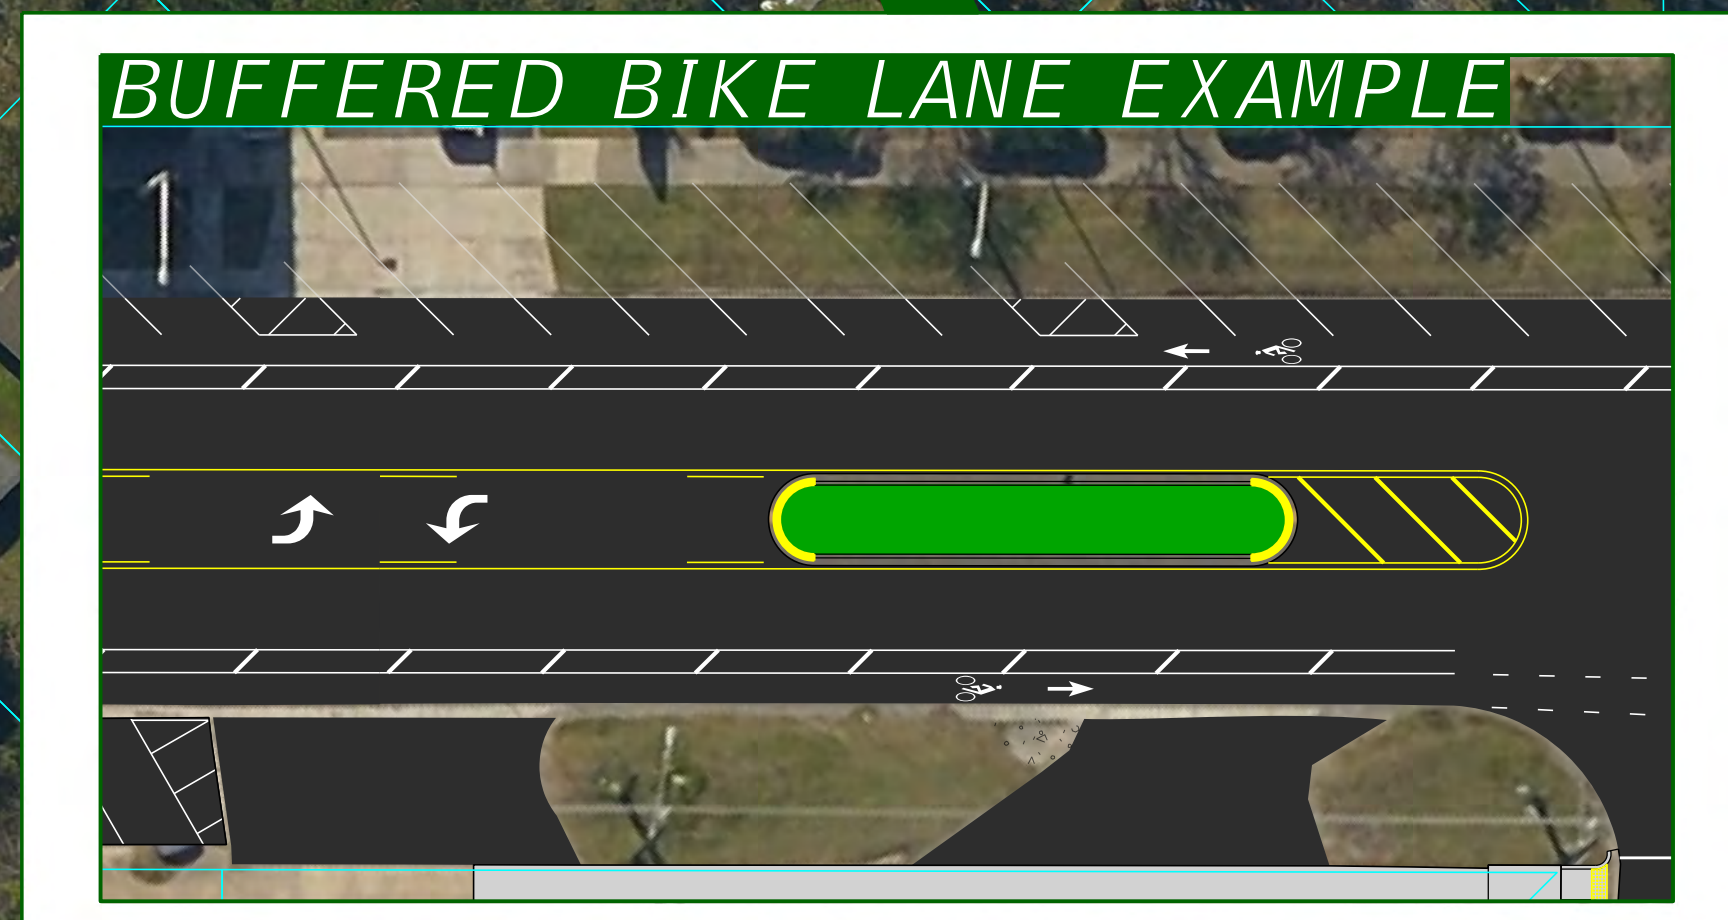


EDGEWOOD AVE FROM US 17 (ROOSEVELT BLVD) TO LENOX AVE

LEGEND

-  ASPHALT PAVEMENT
-  TRAFFIC SEPARATOR
-  SOD
-  CONCRETE SIDEWALK OR PAVEMENT
-  PATTERNED/TEXTURED PAVEMENT
-  EXISTING PARCEL LINES

1"=50'



LENOX AVE FROM EDGEWOOD AVE TO CASSAT AVE

LEGEND
ASPHALT PAVEMENT
TRAFFIC SEPARATOR
SOD
CONCRETE SIDEWALK OR PAVEMENT
PATTERNED/TEXTURED PAVEMENT
EXISTING PARCEL LINES

