





LEGEND:

 FCE LIMITED ACCESS ROW	 FCE ROW
 FCE EASEMENT	 PROPOSED POND
 EXISTING BRANAN FIELD FRONTAGE ROADS	 PROPOSED BRIDGE
 SHARED USE PATH	

 


FIRST COAST EXPRESSWAY



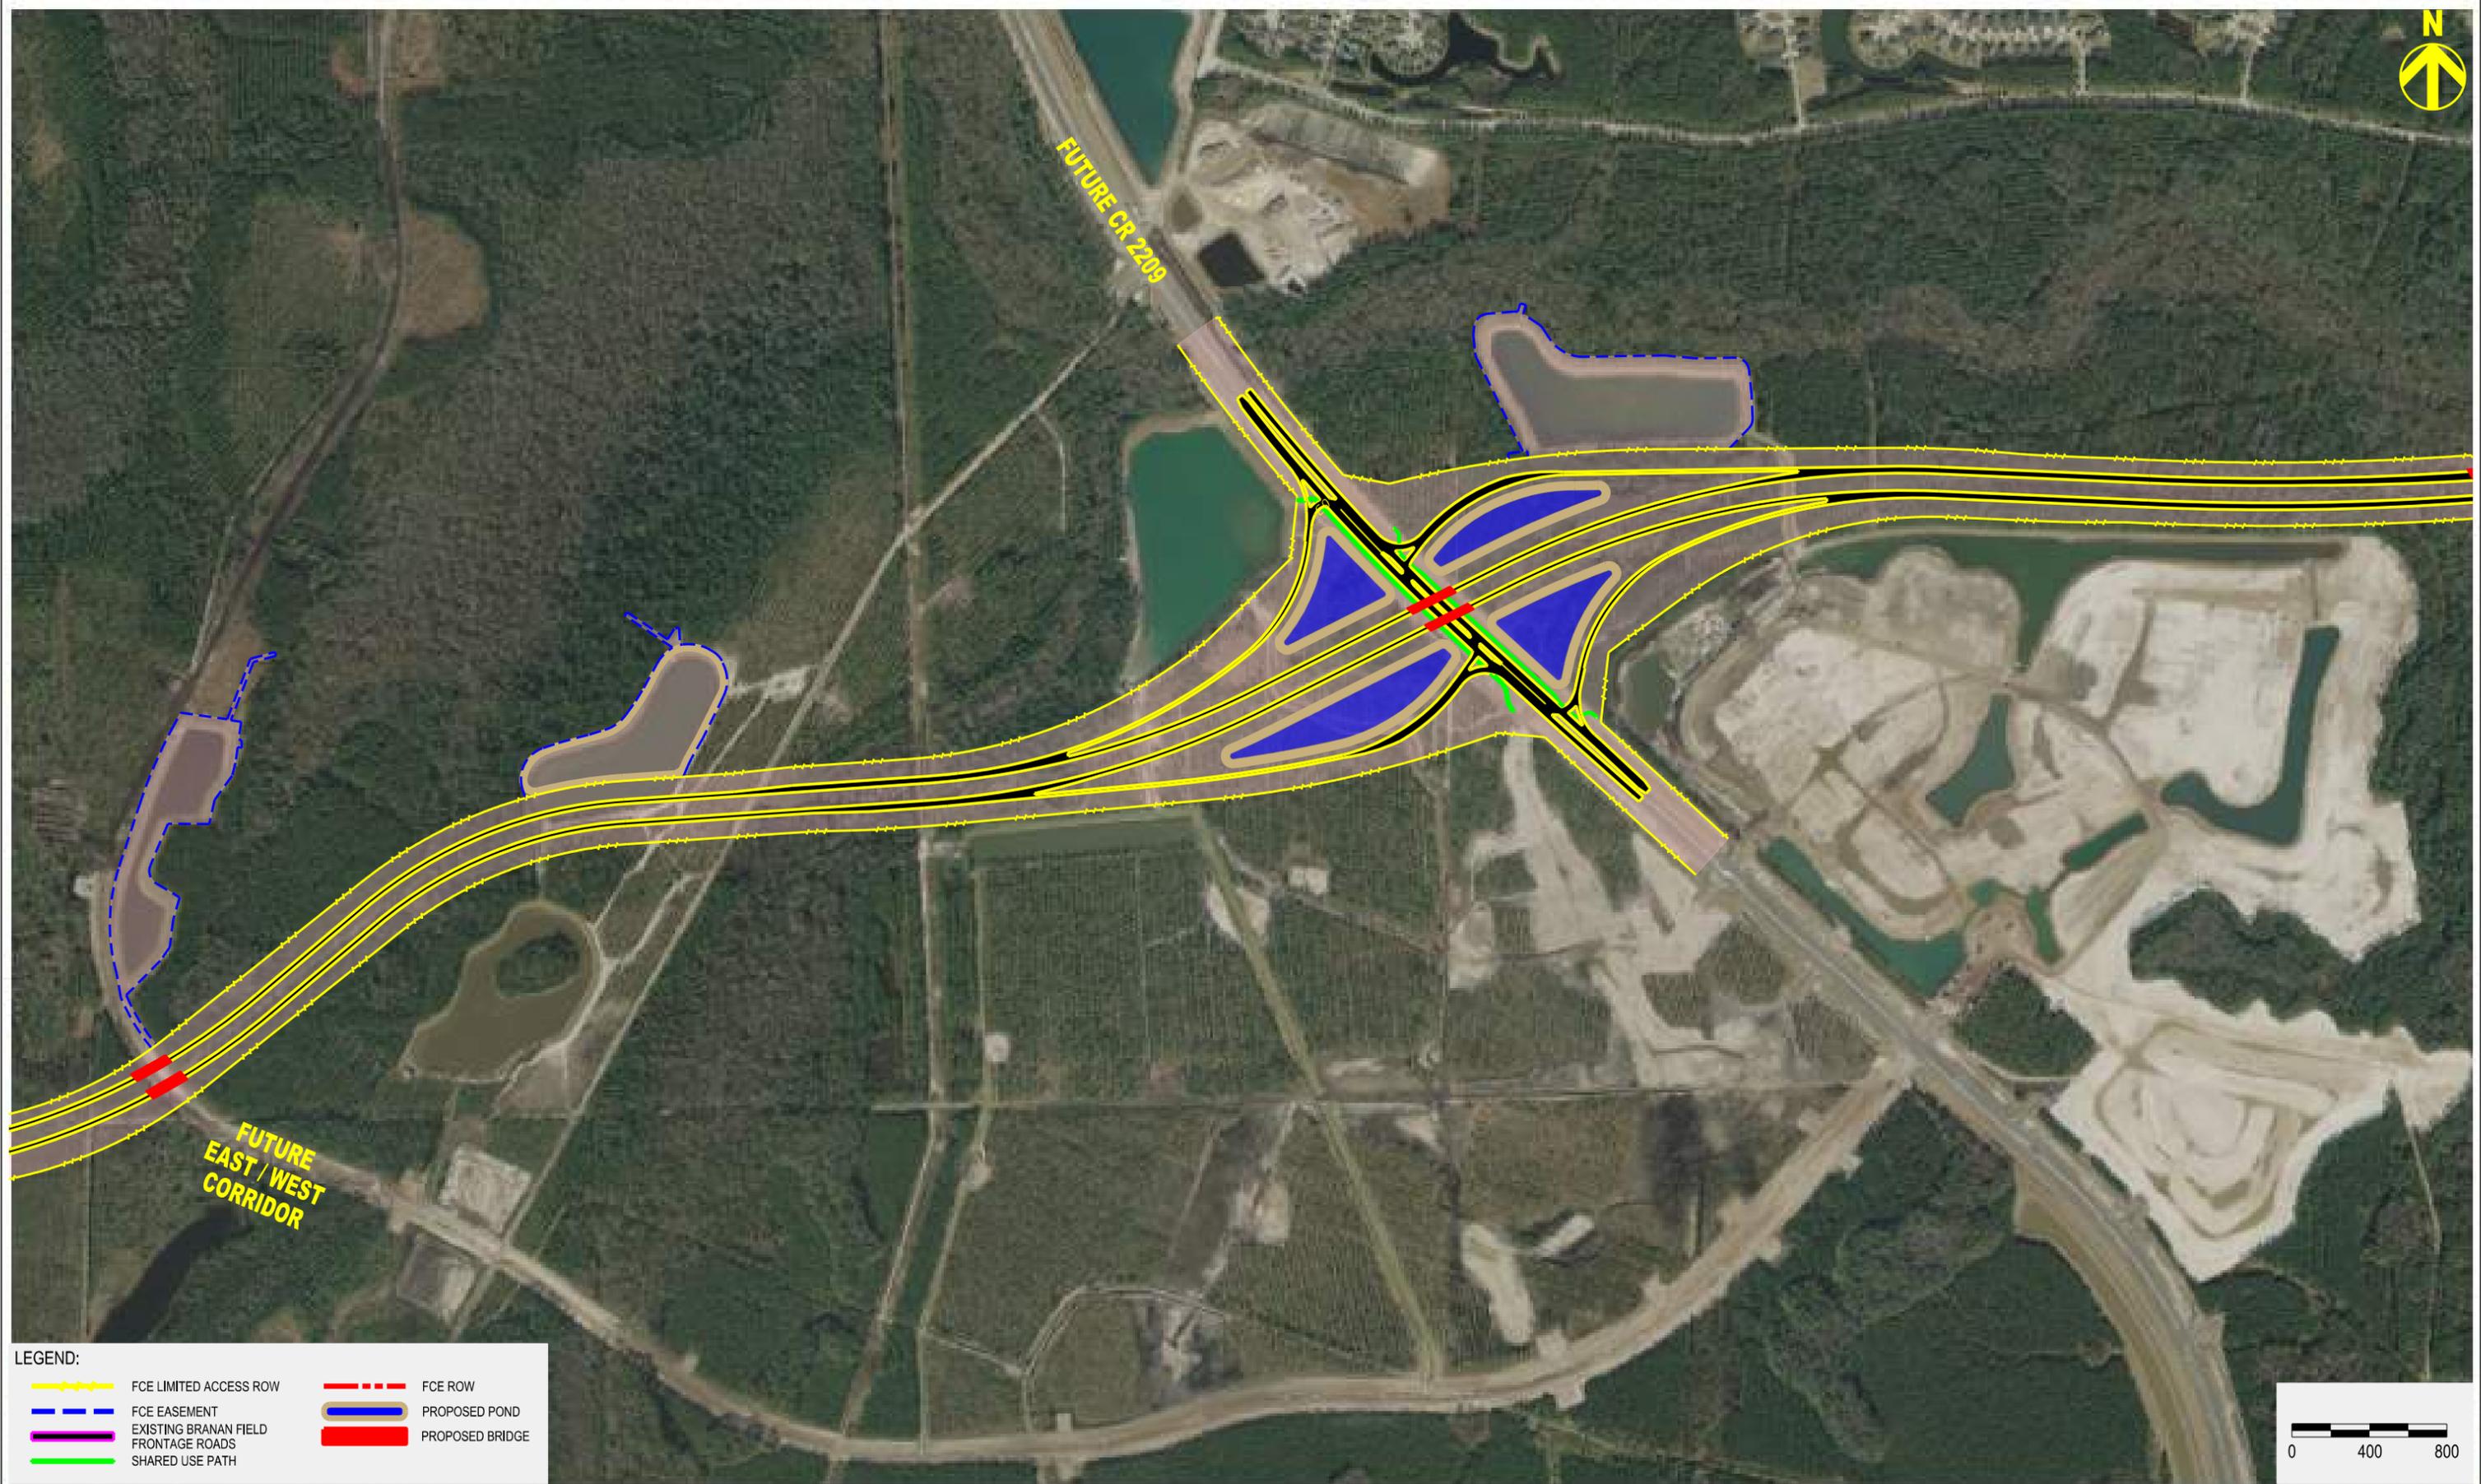

LEGEND:

 	FCE LIMITED ACCESS ROW		FCE ROW
	FCE EASEMENT		PROPOSED POND
	EXISTING BRANAN FIELD FRONTAGE ROADS		PROPOSED BRIDGE
	SHARED USE PATH		



FIRST COAST EXPRESSWAY







FUTURE EAST ACCESS


FUTURE EAST / WEST CORRIDOR

TROUT CREEK

CR 16A

LEGEND:

  
	FCE LIMITED ACCESS ROW		FCE ROW
	FCE EASEMENT		PROPOSED POND
	EXISTING BRANAN FIELD FRONTAGE ROADS		PROPOSED BRIDGE
	SHARED USE PATH		

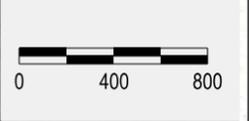


FIRST COAST EXPRESSWAY




PLAN SHEET 3 (ULTIMATE)

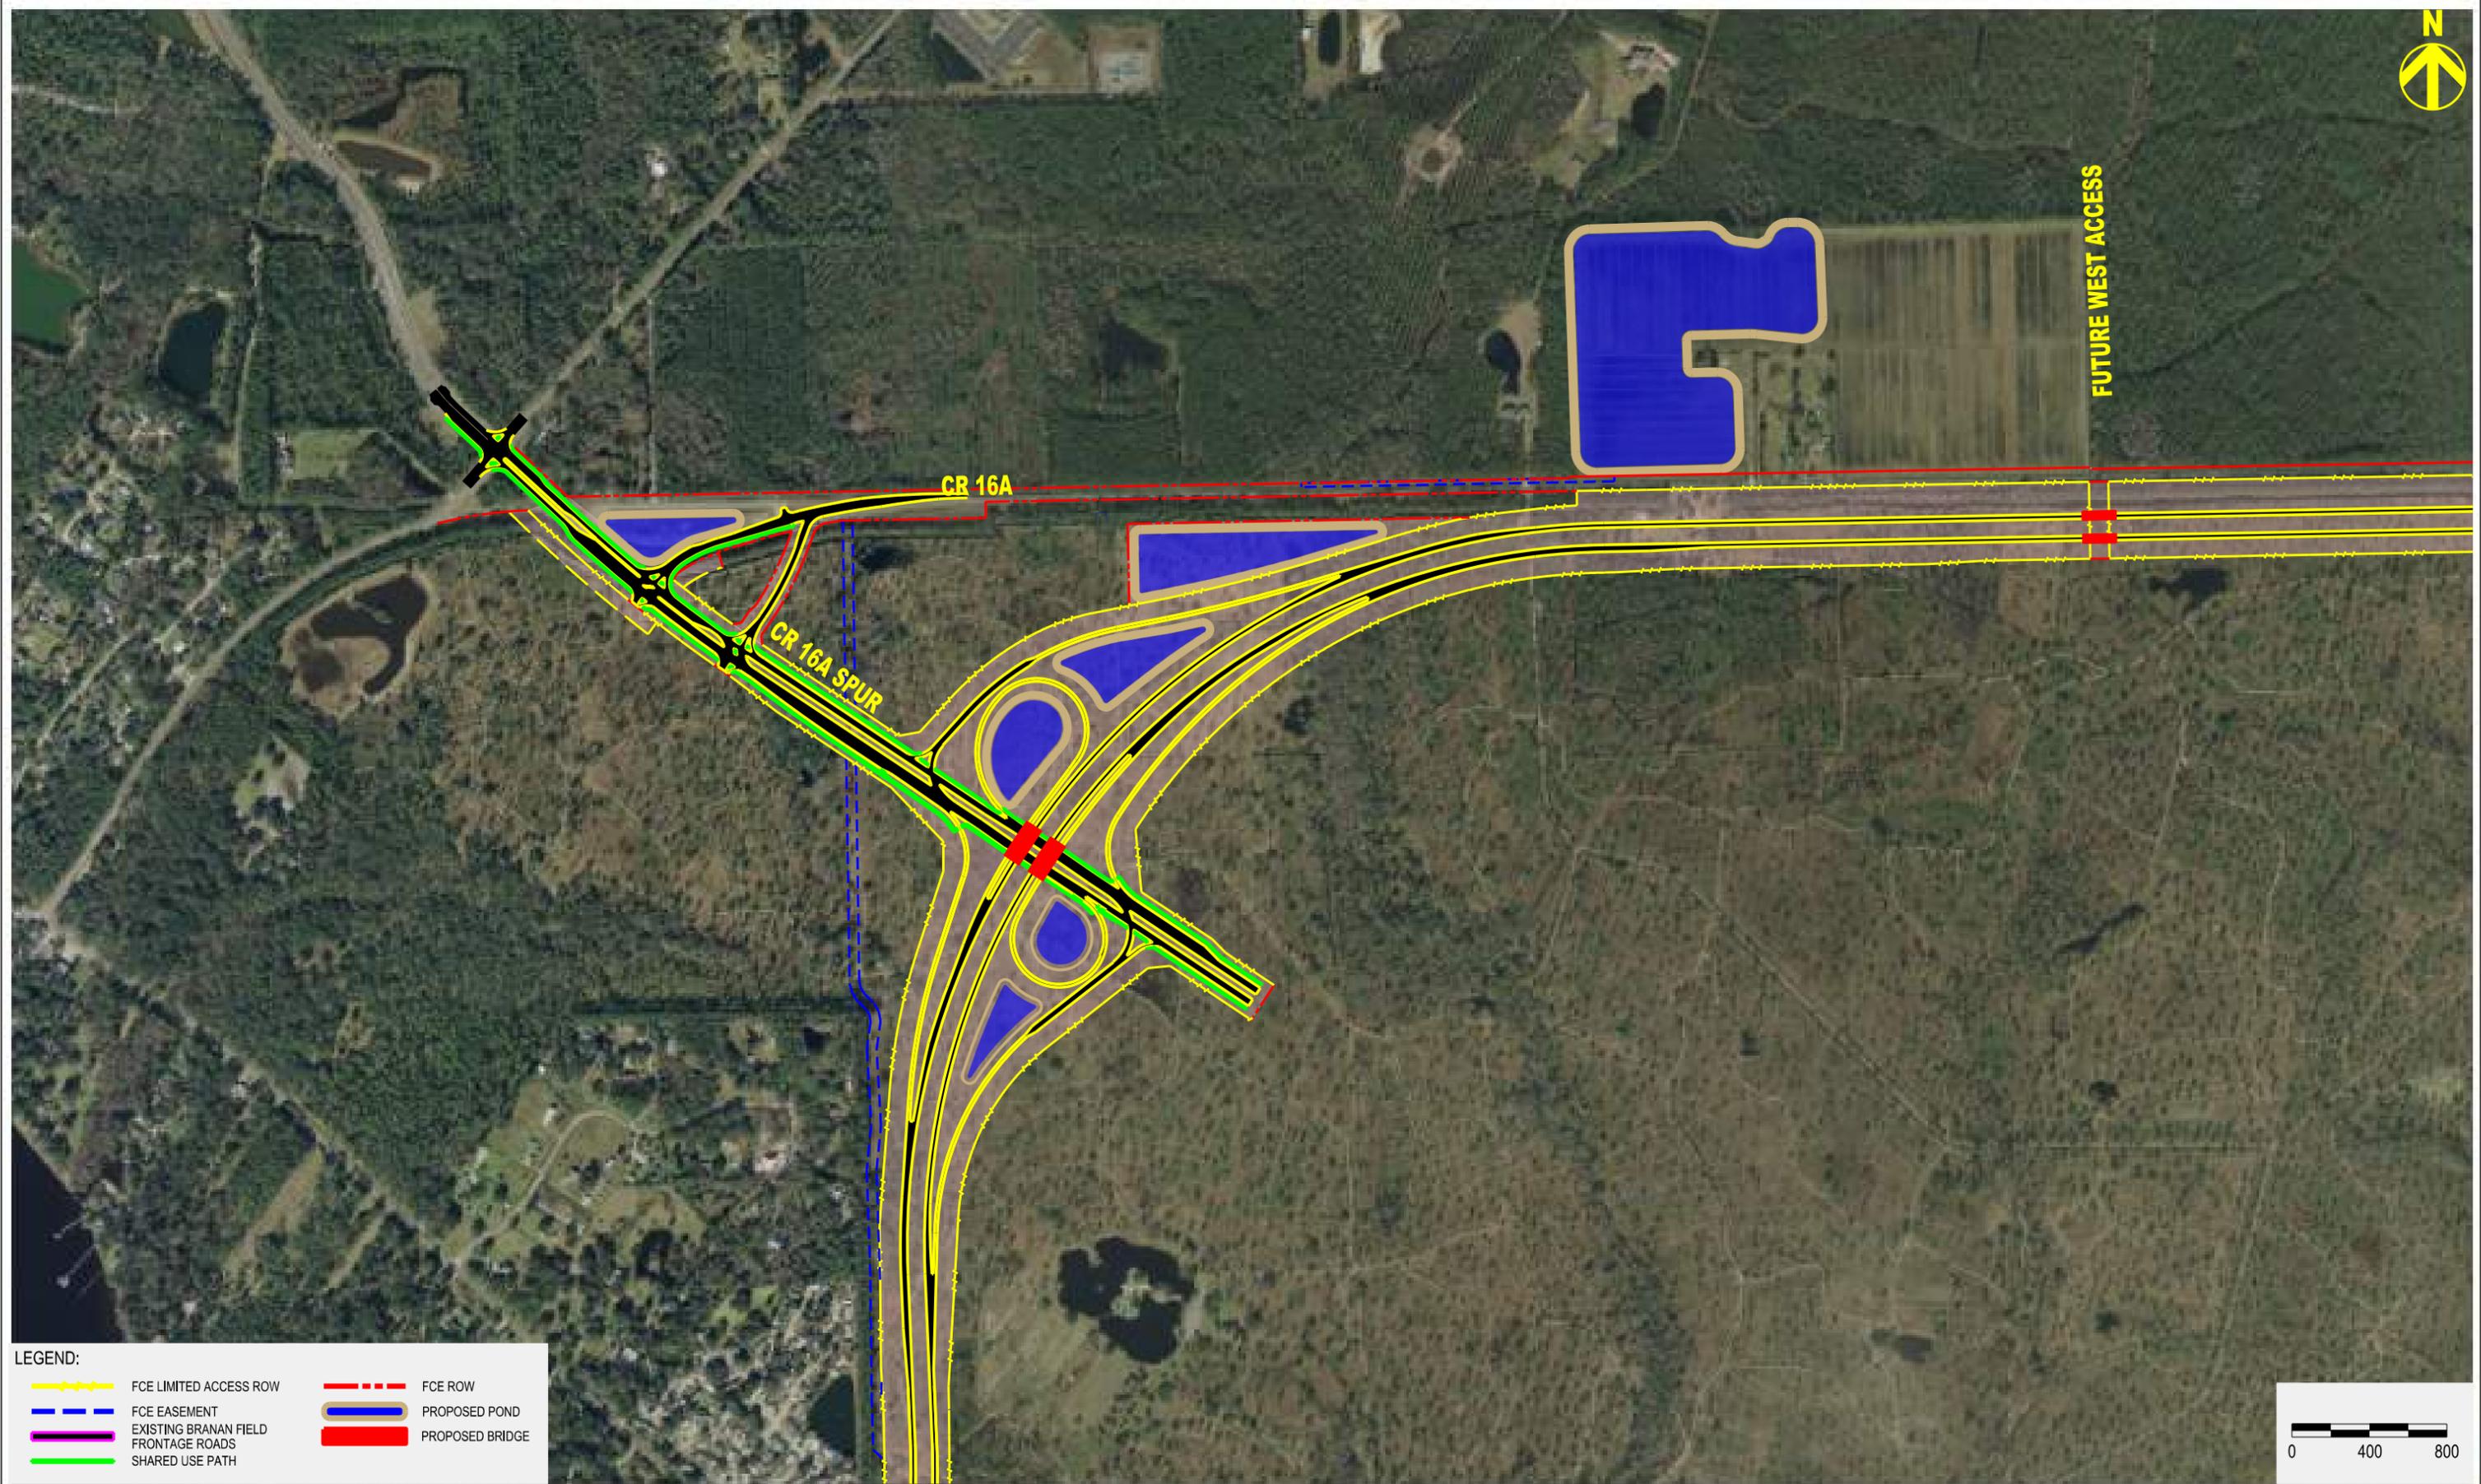

LEGEND:

 	FCE LIMITED ACCESS ROW		FCE ROW
	FCE EASEMENT		PROPOSED POND
	EXISTING BRANAN FIELD FRONTAGE ROADS		PROPOSED BRIDGE
	SHARED USE PATH		

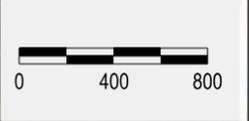


FIRST COAST EXPRESSWAY



PLAN SHEET 4 (ULTIMATE)



LEGEND:

 
	FCE LIMITED ACCESS ROW		FCE ROW
	FCE EASEMENT		PROPOSED POND
	EXISTING BRANAN FIELD FRONTAGE ROADS		PROPOSED BRIDGE
	SHARED USE PATH		



FIRST COAST EXPRESSWAY



PLAN SHEET 5 (ULTIMATE)

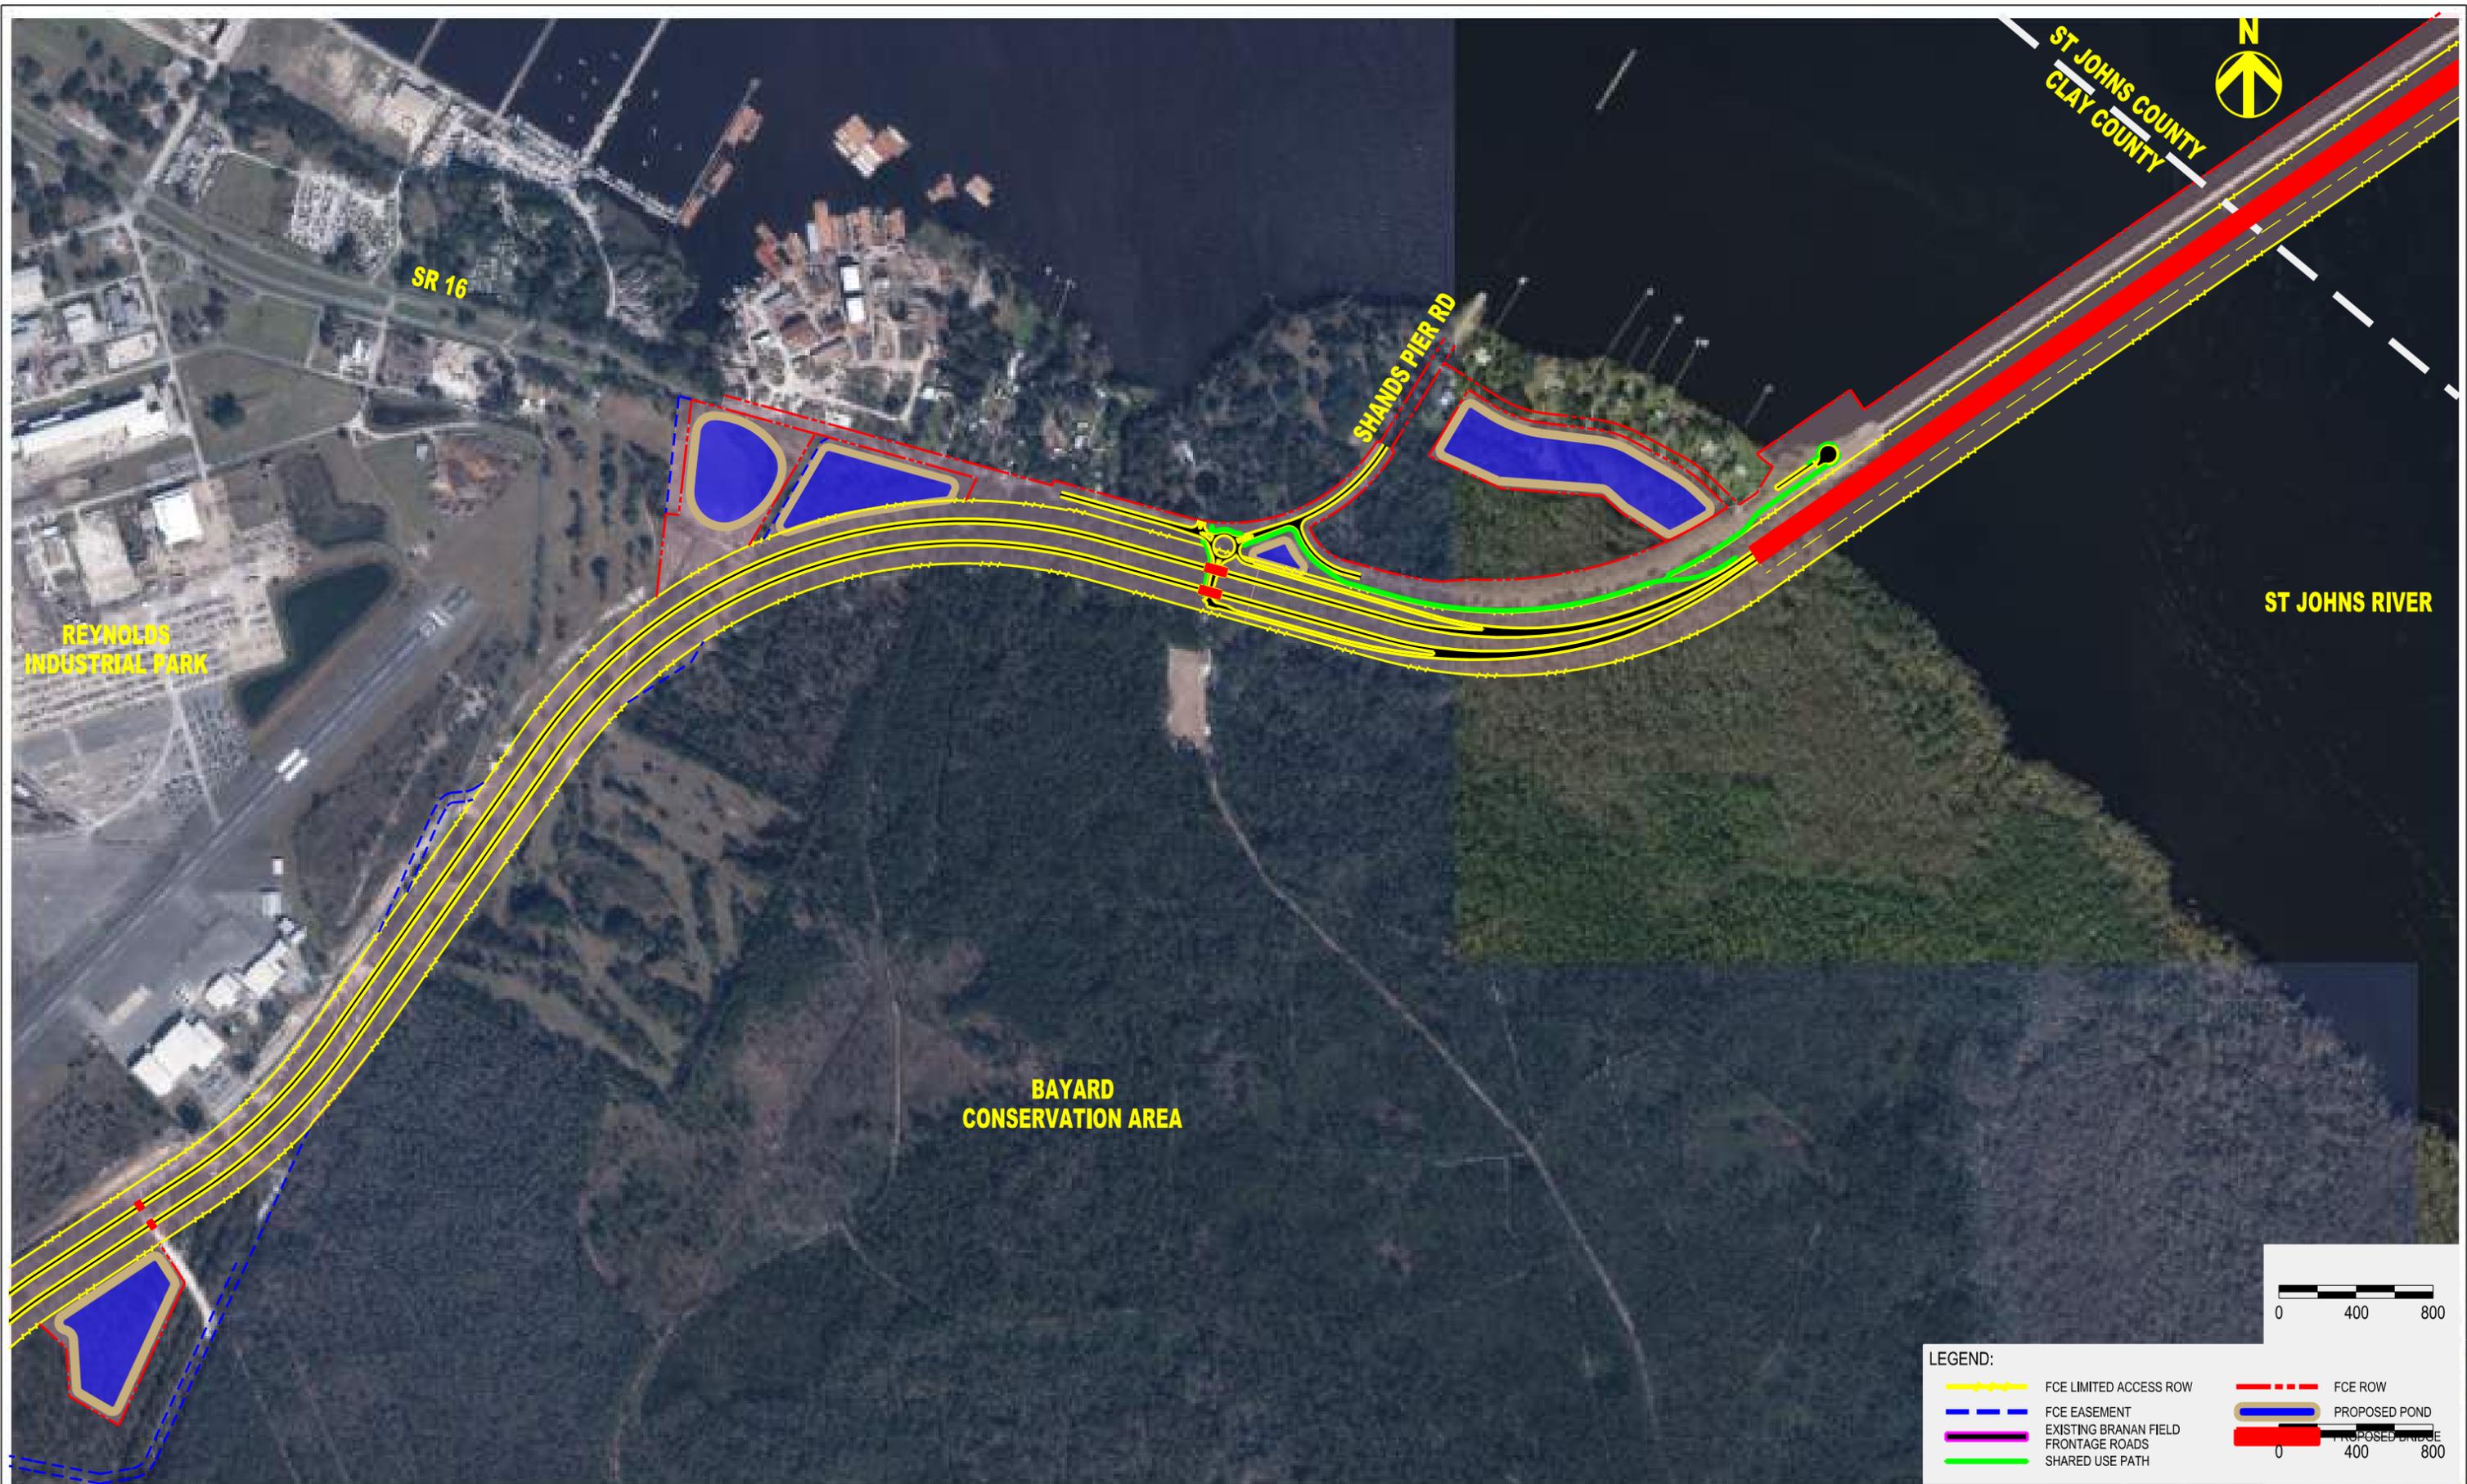

LEGEND:



	FCE LIMITED ACCESS ROW		FCE ROW
	FCE EASEMENT		PROPOSED POND
	EXISTING BRANAN FIELD FRONTAGE ROADS		PROPOSED BRIDGE
	SHARED USE PATH		







FIRST COAST EXPRESSWAY



PLAN SHEET 6 (ULTIMATE)

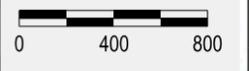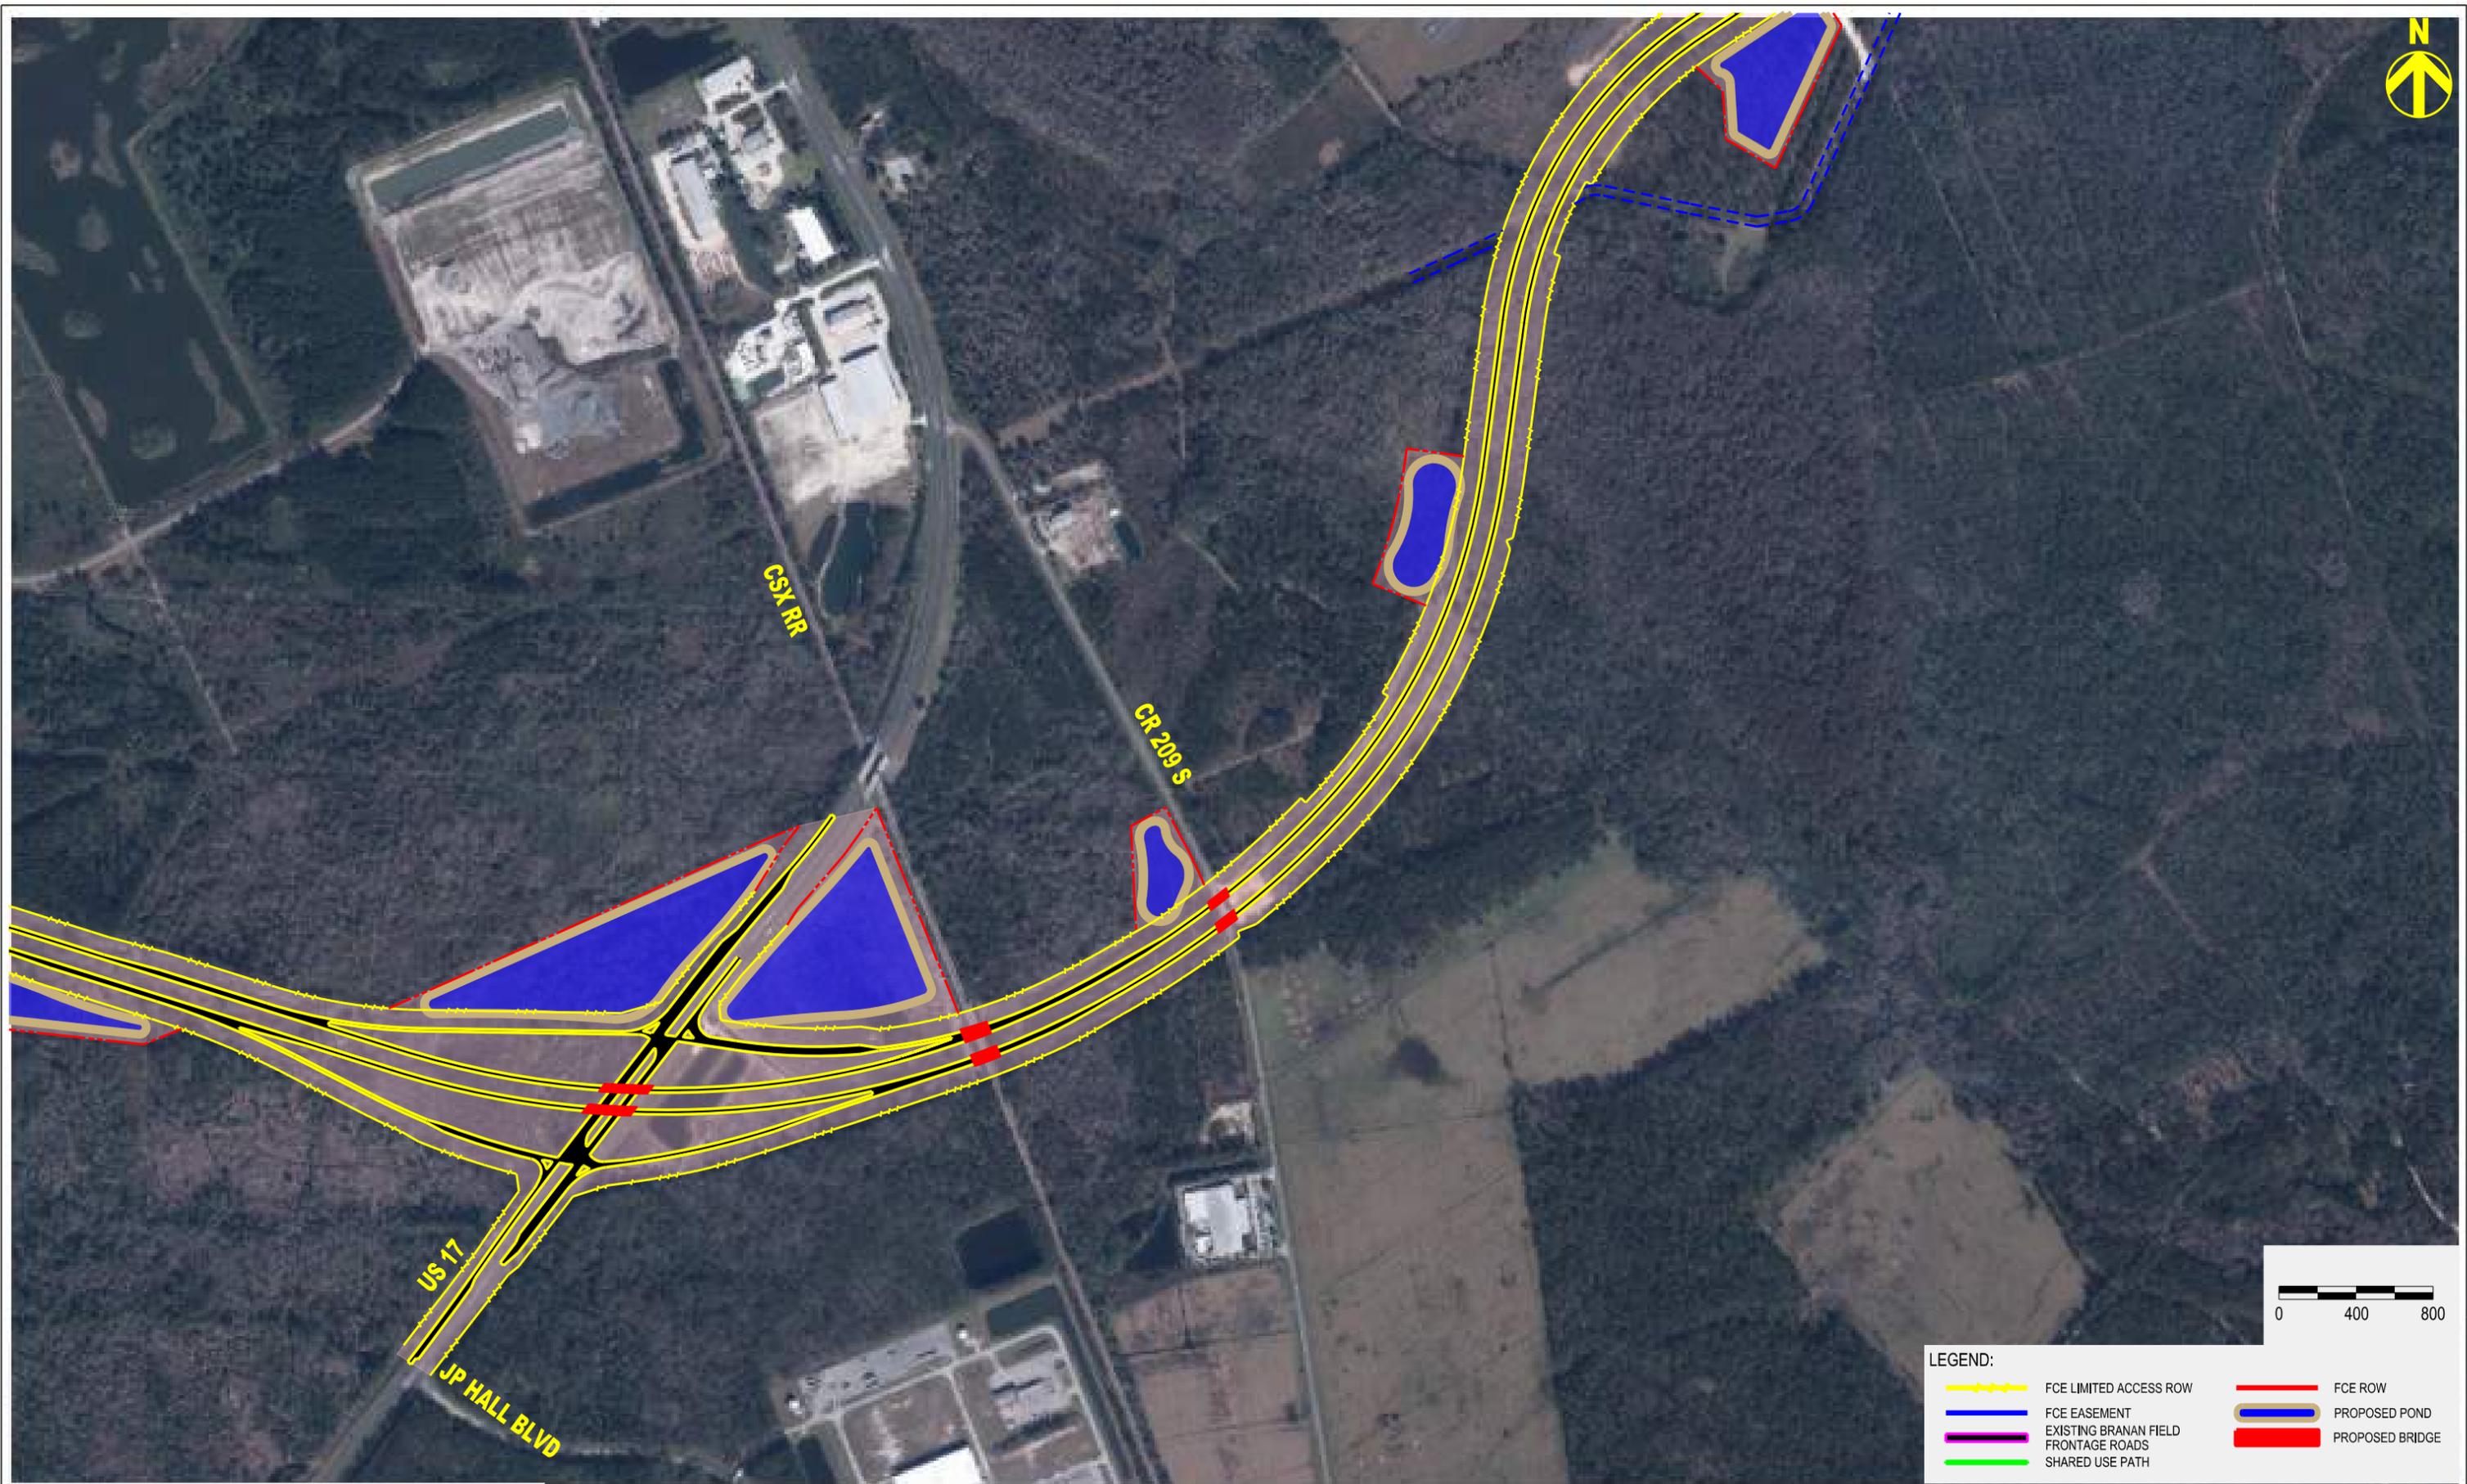

LEGEND:

    	FCE LIMITED ACCESS ROW		FCE ROW
	FCE EASEMENT		PROPOSED POND
	EXISTING BRANAN FIELD FRONTAGE ROADS		PROPOSED BRIDGE
	SHARED USE PATH		



FIRST COAST EXPRESSWAY



PLAN SHEET 7 (ULTIMATE)



LEGEND:


	FCE LIMITED ACCESS ROW		FCE ROW
	FCE EASEMENT		PROPOSED POND
	EXISTING BRANAN FIELD FRONTAGE ROADS		PROPOSED BRIDGE
	SHARED USE PATH		



FIRST COAST EXPRESSWAY



PLAN SHEET 8 (ULTIMATE)

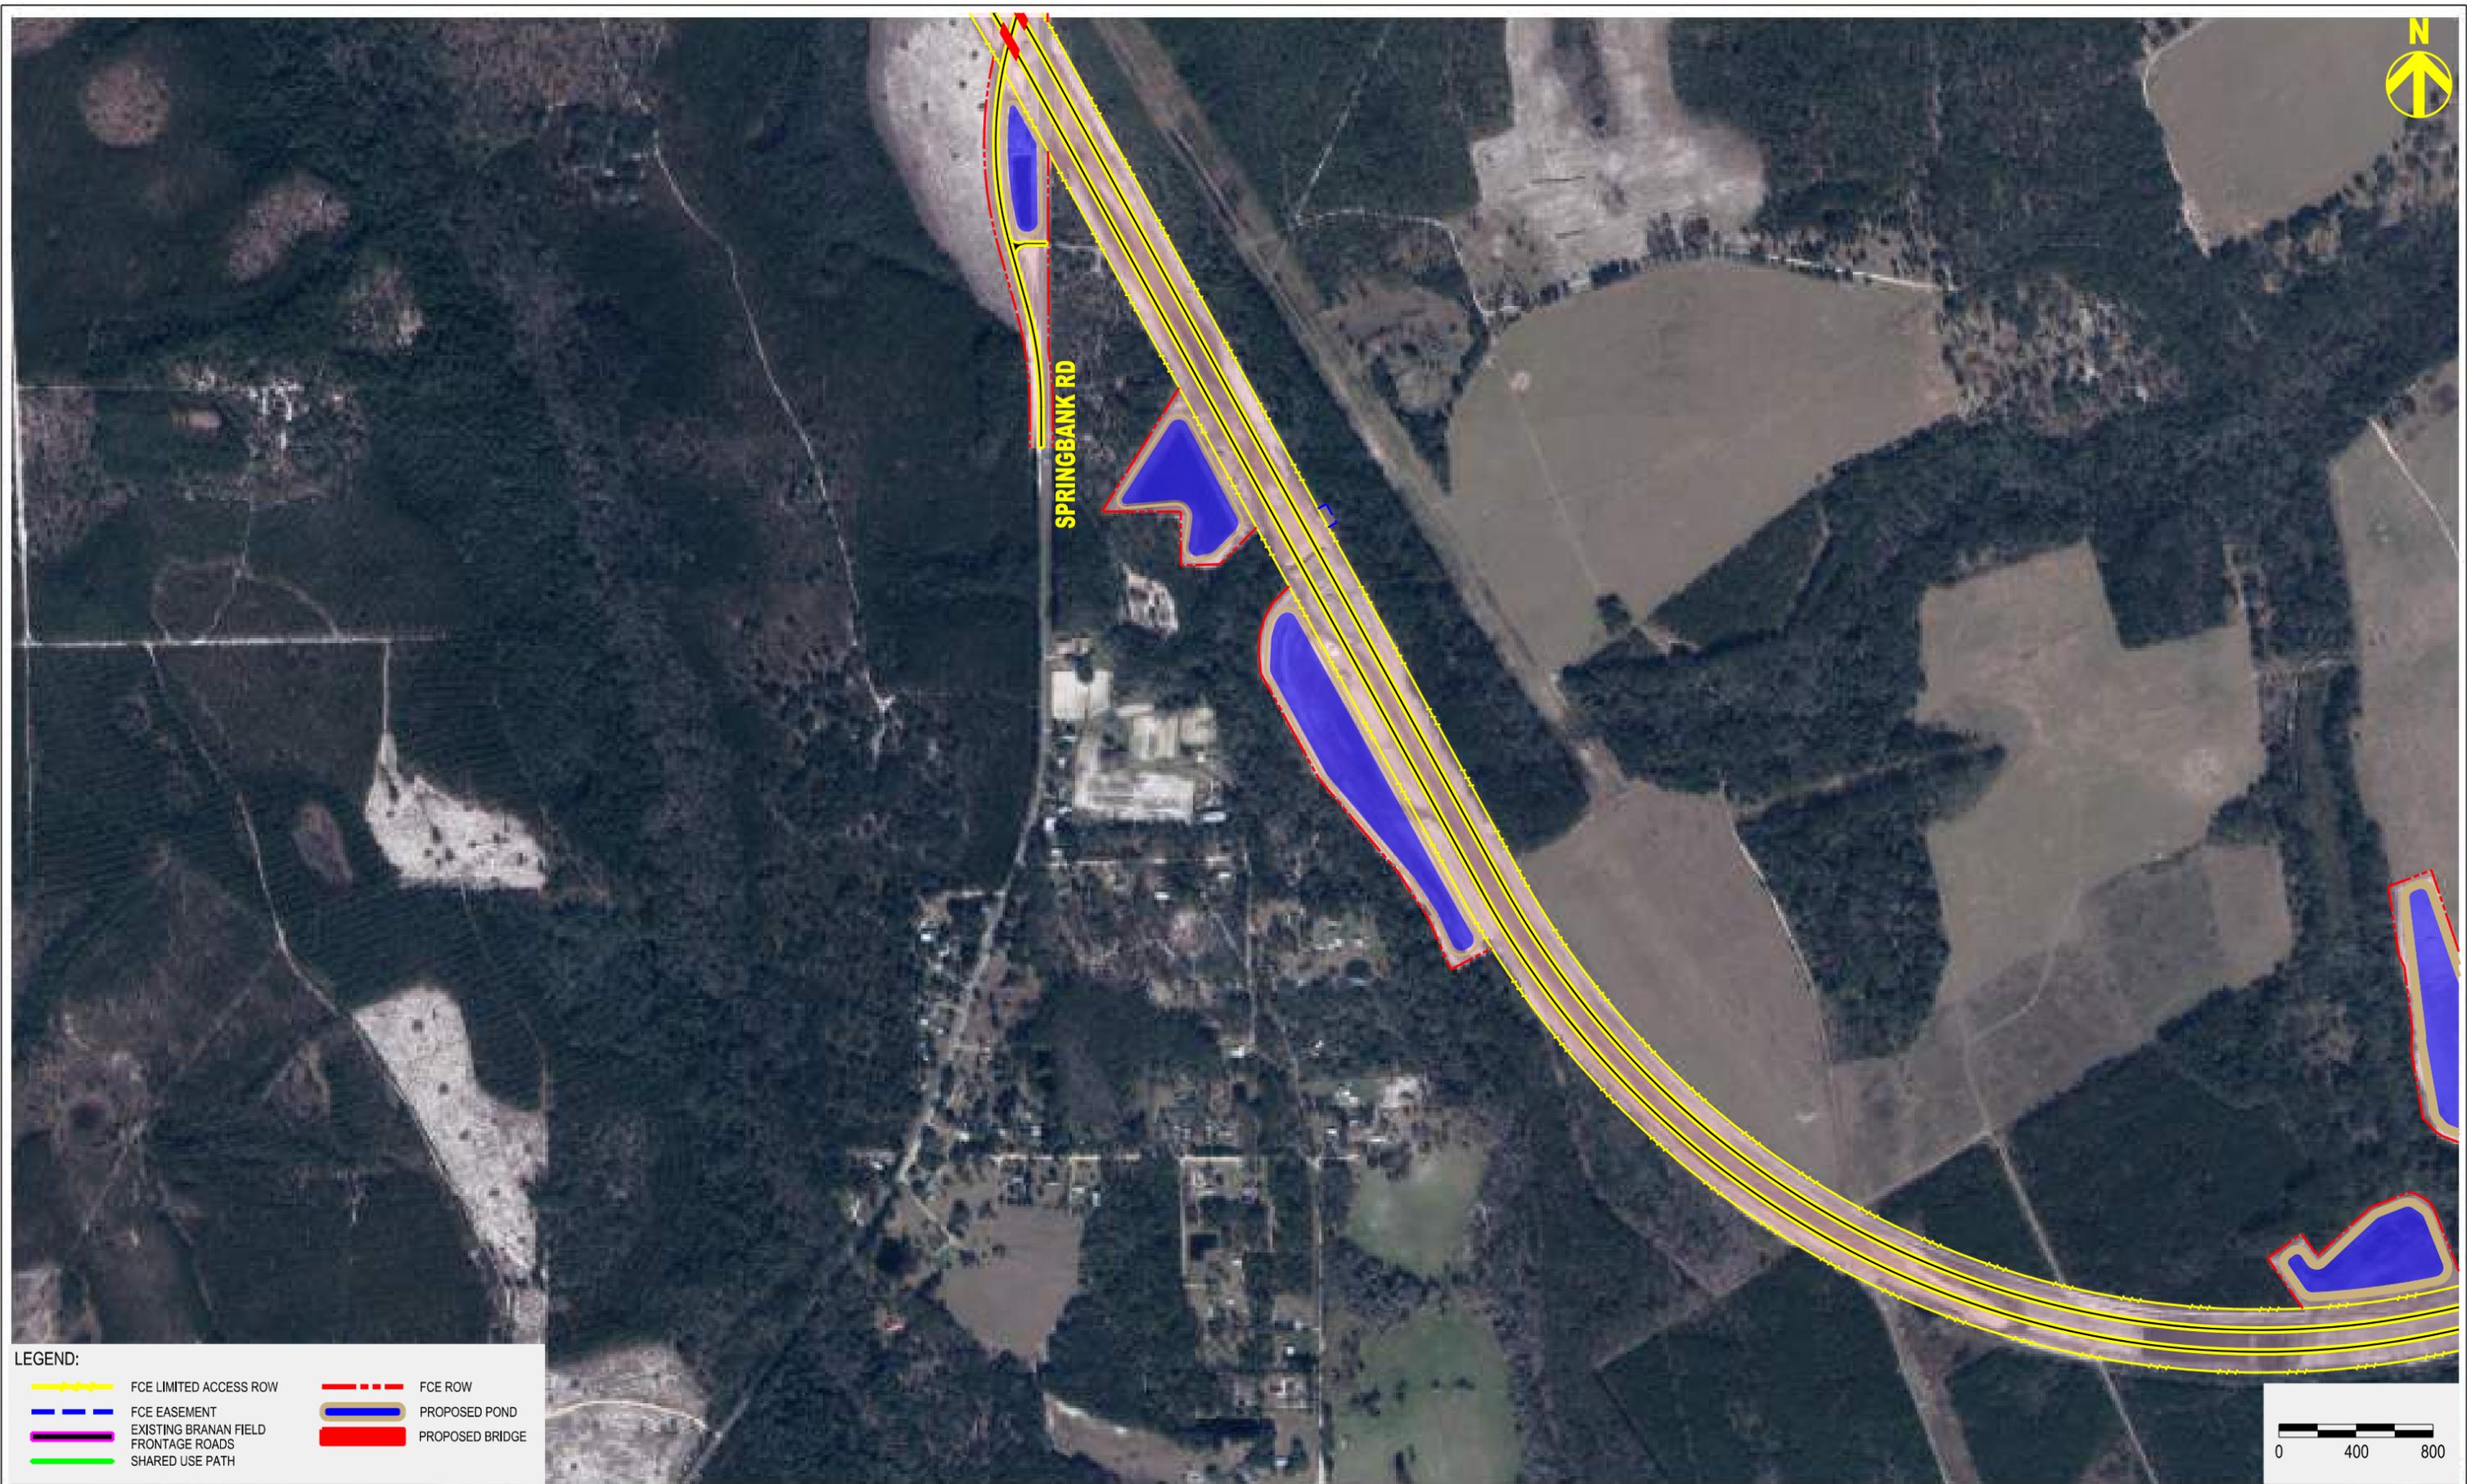

LEGEND:

	FCE LIMITED ACCESS ROW		FCE ROW
	FCE EASEMENT		PROPOSED POND
	EXISTING BRANAN FIELD FRONTAGE ROADS		PROPOSED BRIDGE
	SHARED USE PATH		



FIRST COAST EXPRESSWAY



GARY RD

SPRINGBANK RD



LEGEND:

	FCE LIMITED ACCESS ROW		FCE ROW
	FCE EASEMENT		PROPOSED POND
	EXISTING BRANAN FIELD FRONTAGE ROADS		PROPOSED BRIDGE
	SHARED USE PATH		




FIRST COAST EXPRESSWAY



PLAN SHEET 10 (ULTIMATE)



LEGEND:

  FCE LIMITED ACCESS ROW	 FCE ROW
 FCE EASEMENT	 PROPOSED POND
 EXISTING BRANAN FIELD FRONTAGE ROADS	 PROPOSED BRIDGE
 SHARED USE PATH	




FIRST COAST EXPRESSWAY




PLAN SHEET 11 (ULTIMATE)




LEGEND:

  FCE LIMITED ACCESS ROW	 FCE ROW
 FCE EASEMENT	 PROPOSED POND
 EXISTING BRANAN FIELD FRONTAGE ROADS	 PROPOSED BRIDGE
 SHARED USE PATH	

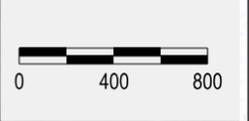


FIRST COAST EXPRESSWAY



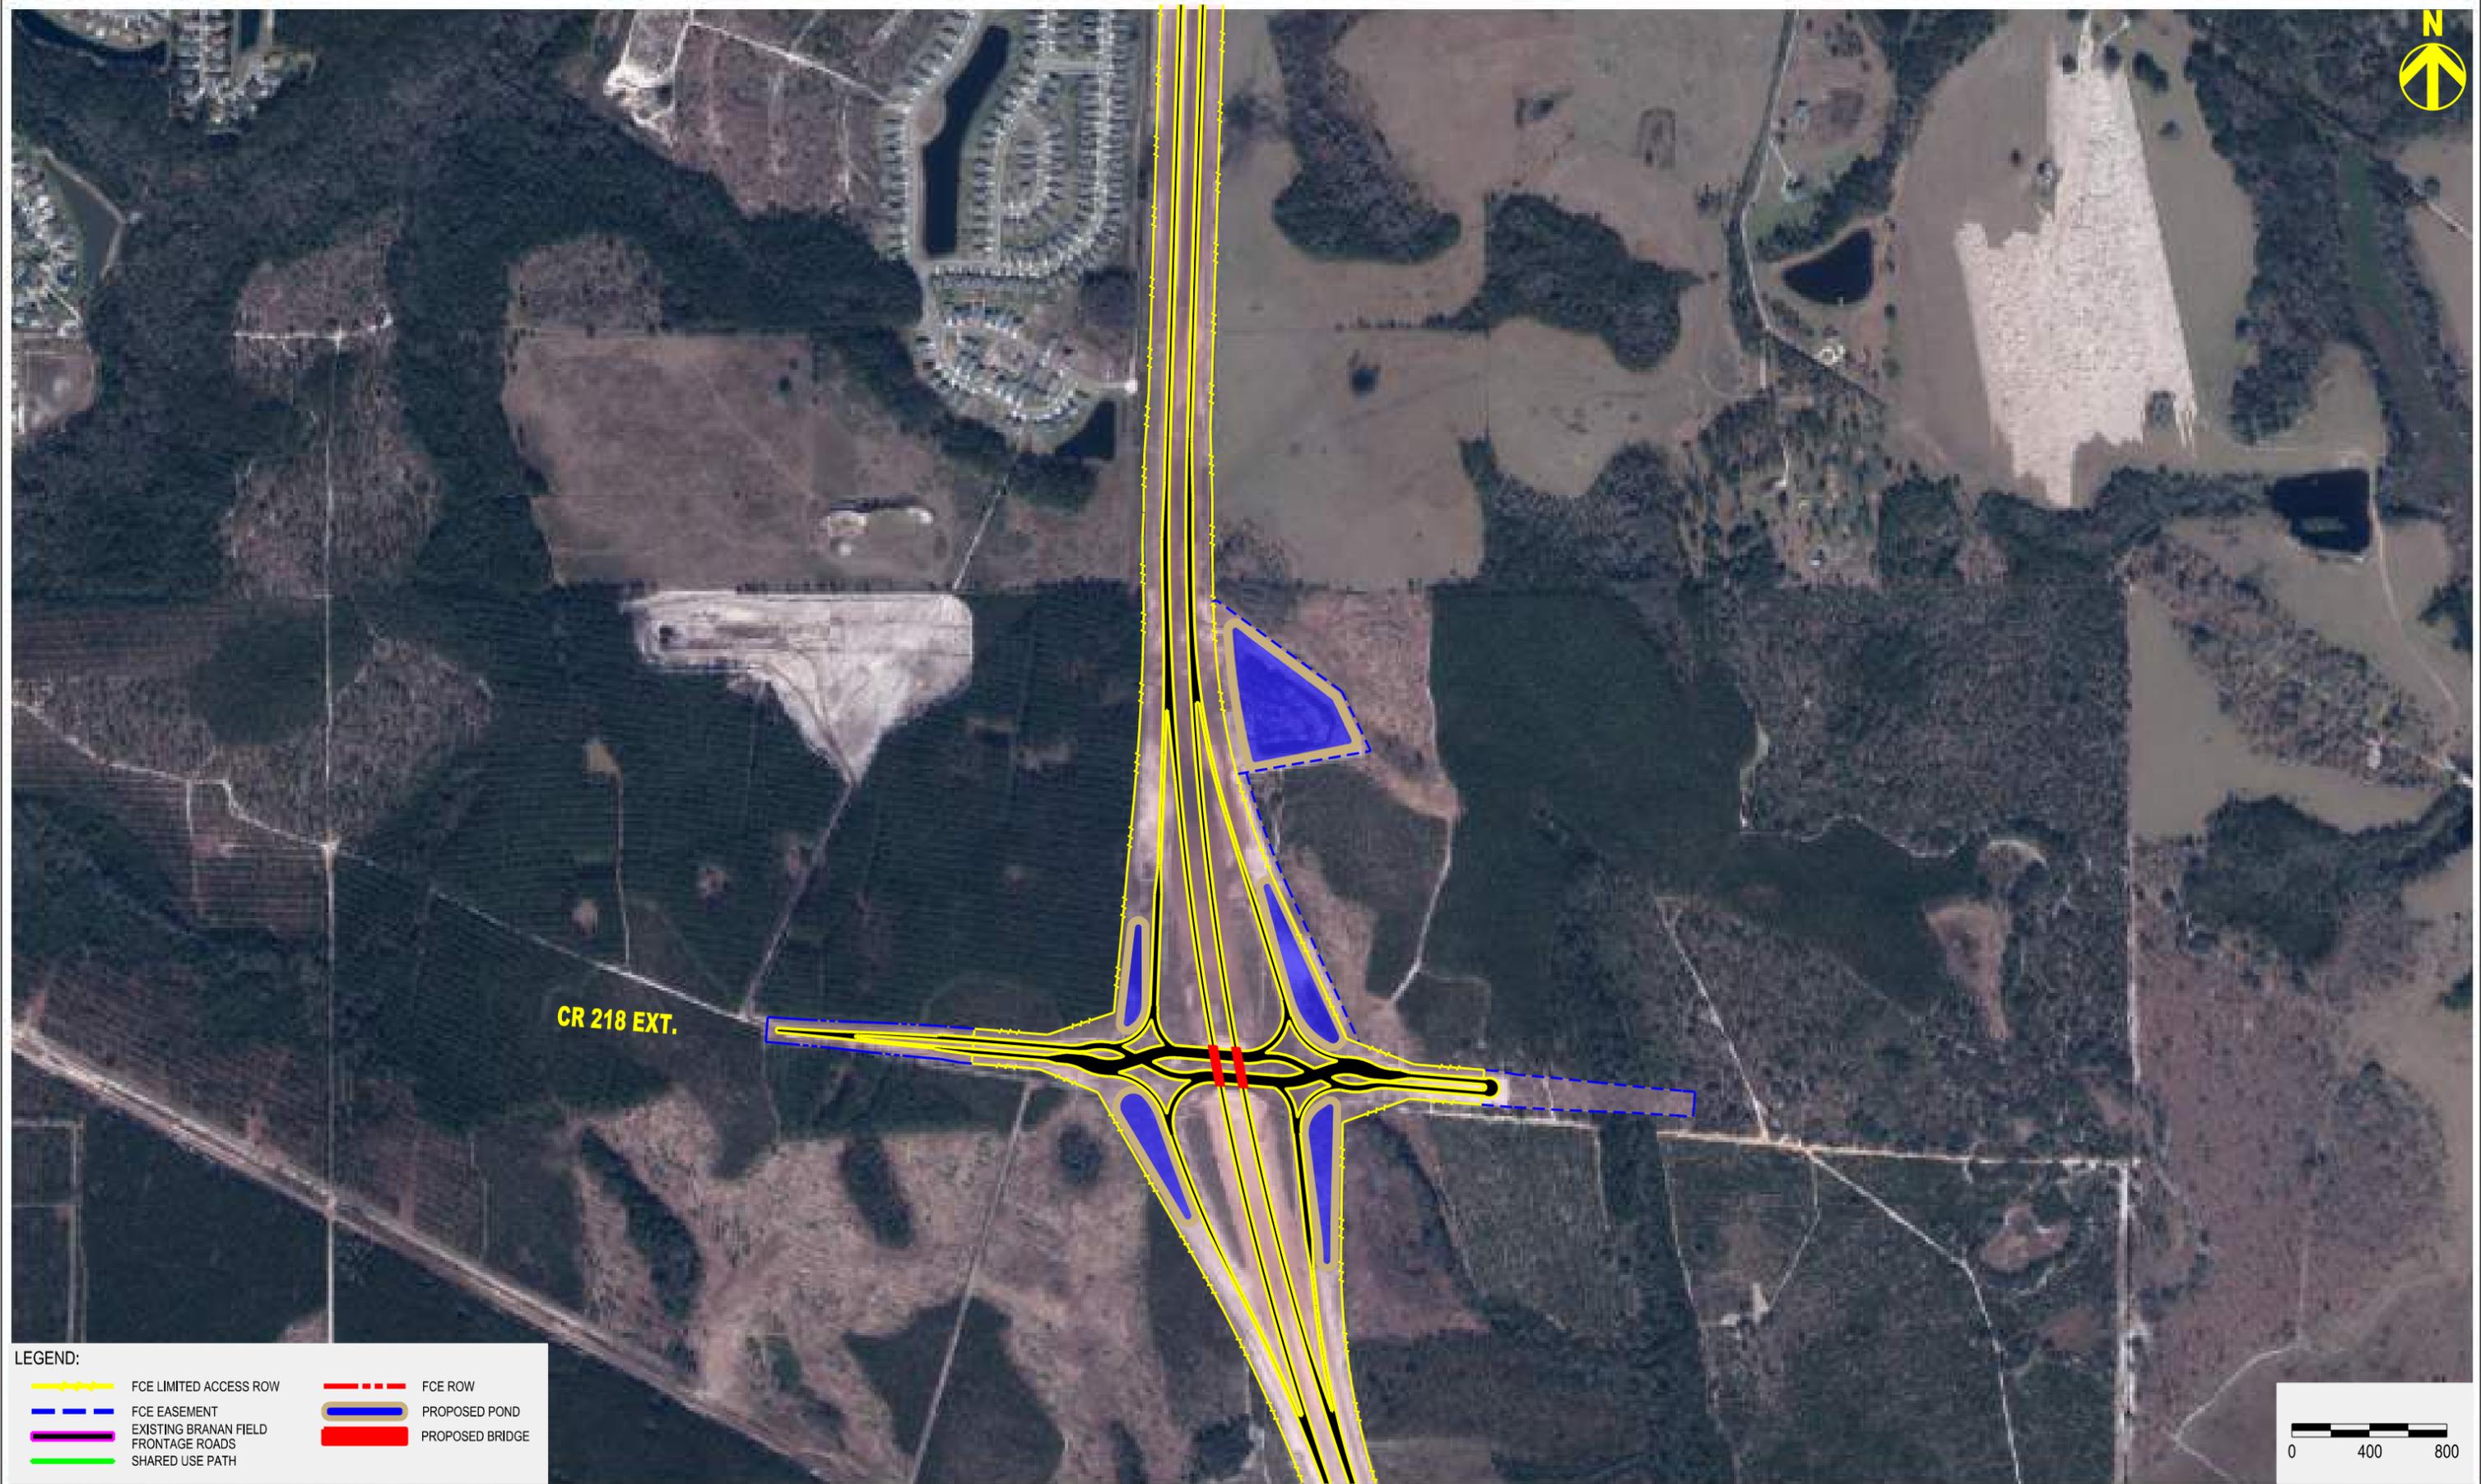

LEGEND:

  FCE LIMITED ACCESS ROW	 FCE ROW
 FCE EASEMENT	 PROPOSED POND
 EXISTING BRANAN FIELD FRONTAGE ROADS	 PROPOSED BRIDGE
 SHARED USE PATH	




FIRST COAST EXPRESSWAY



PLAN SHEET 13 (ULTIMATE)




CR 739B (SANDRIDGE RD)

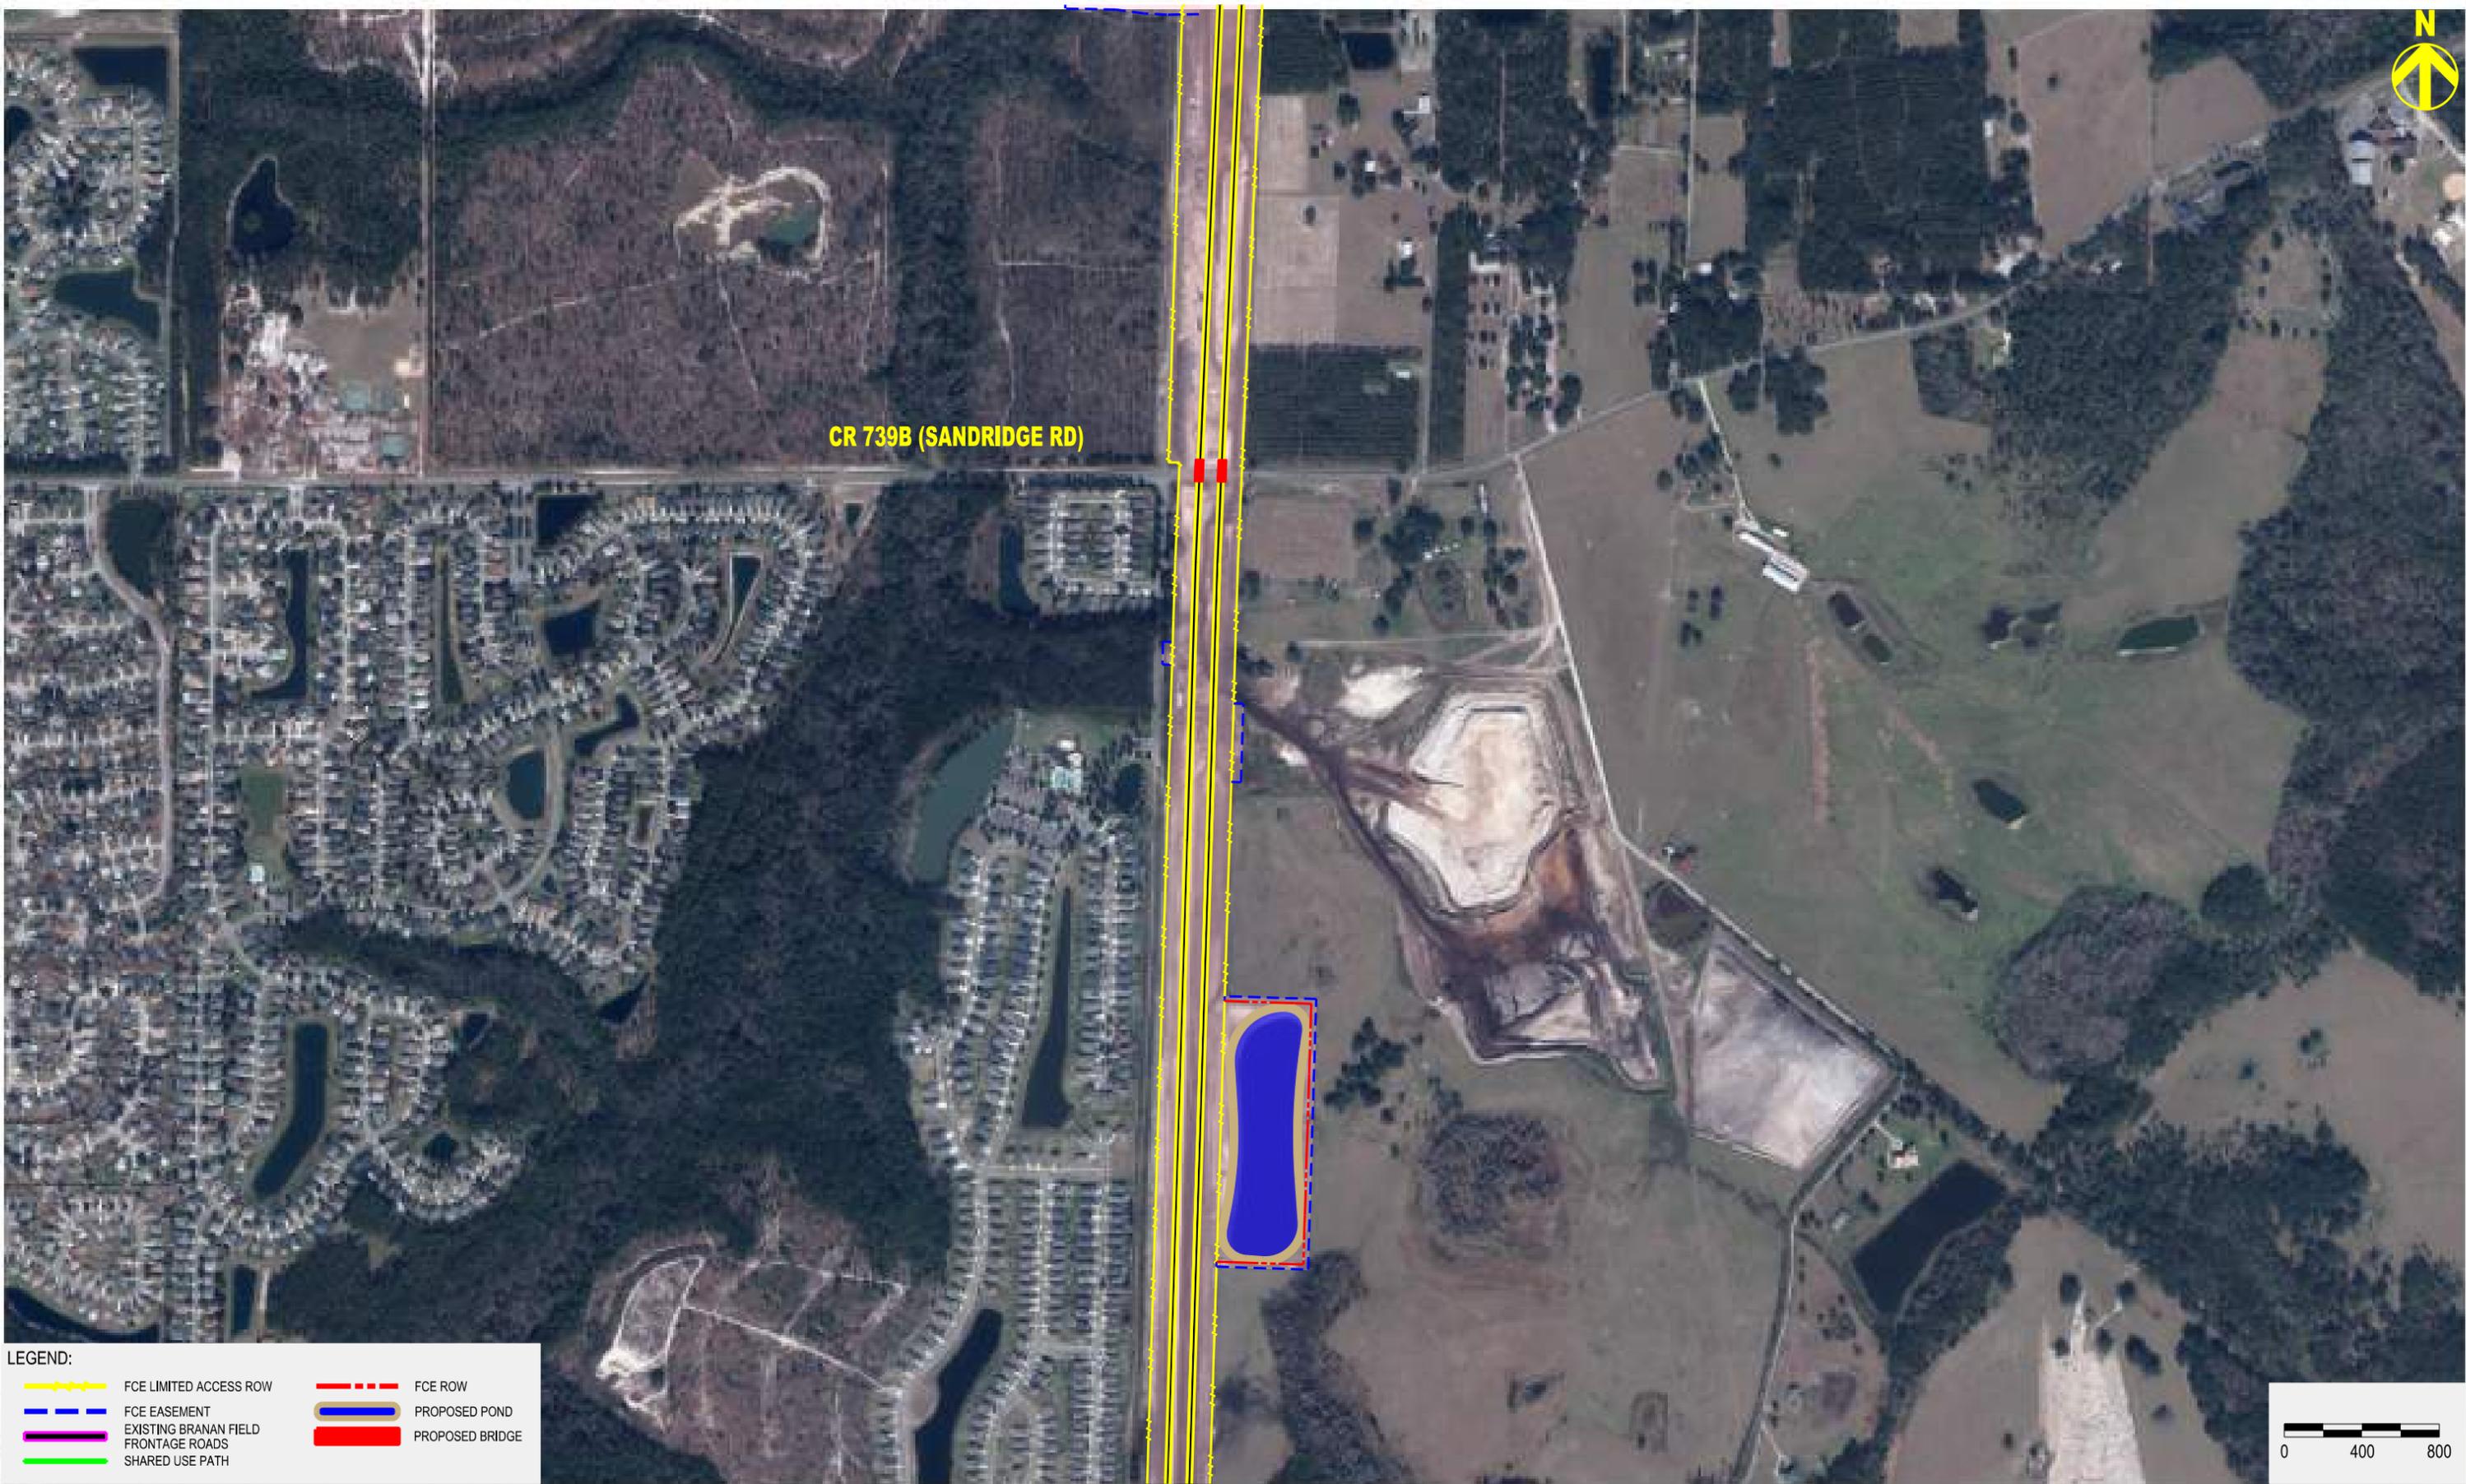

LEGEND:

	FCE LIMITED ACCESS ROW		FCE ROW
	FCE EASEMENT		PROPOSED POND
	EXISTING BRANAN FIELD FRONTAGE ROADS		PROPOSED BRIDGE
	SHARED USE PATH		

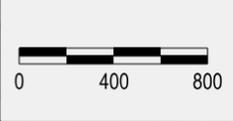

FIRST COAST EXPRESSWAY



PLAN SHEET 14 (ULTIMATE)




LEGEND:

	FCE LIMITED ACCESS ROW		FCE ROW
	FCE EASEMENT		PROPOSED POND
	EXISTING BRANAN FIELD FRONTAGE ROADS		PROPOSED BRIDGE
	SHARED USE PATH		




FIRST COAST EXPRESSWAY



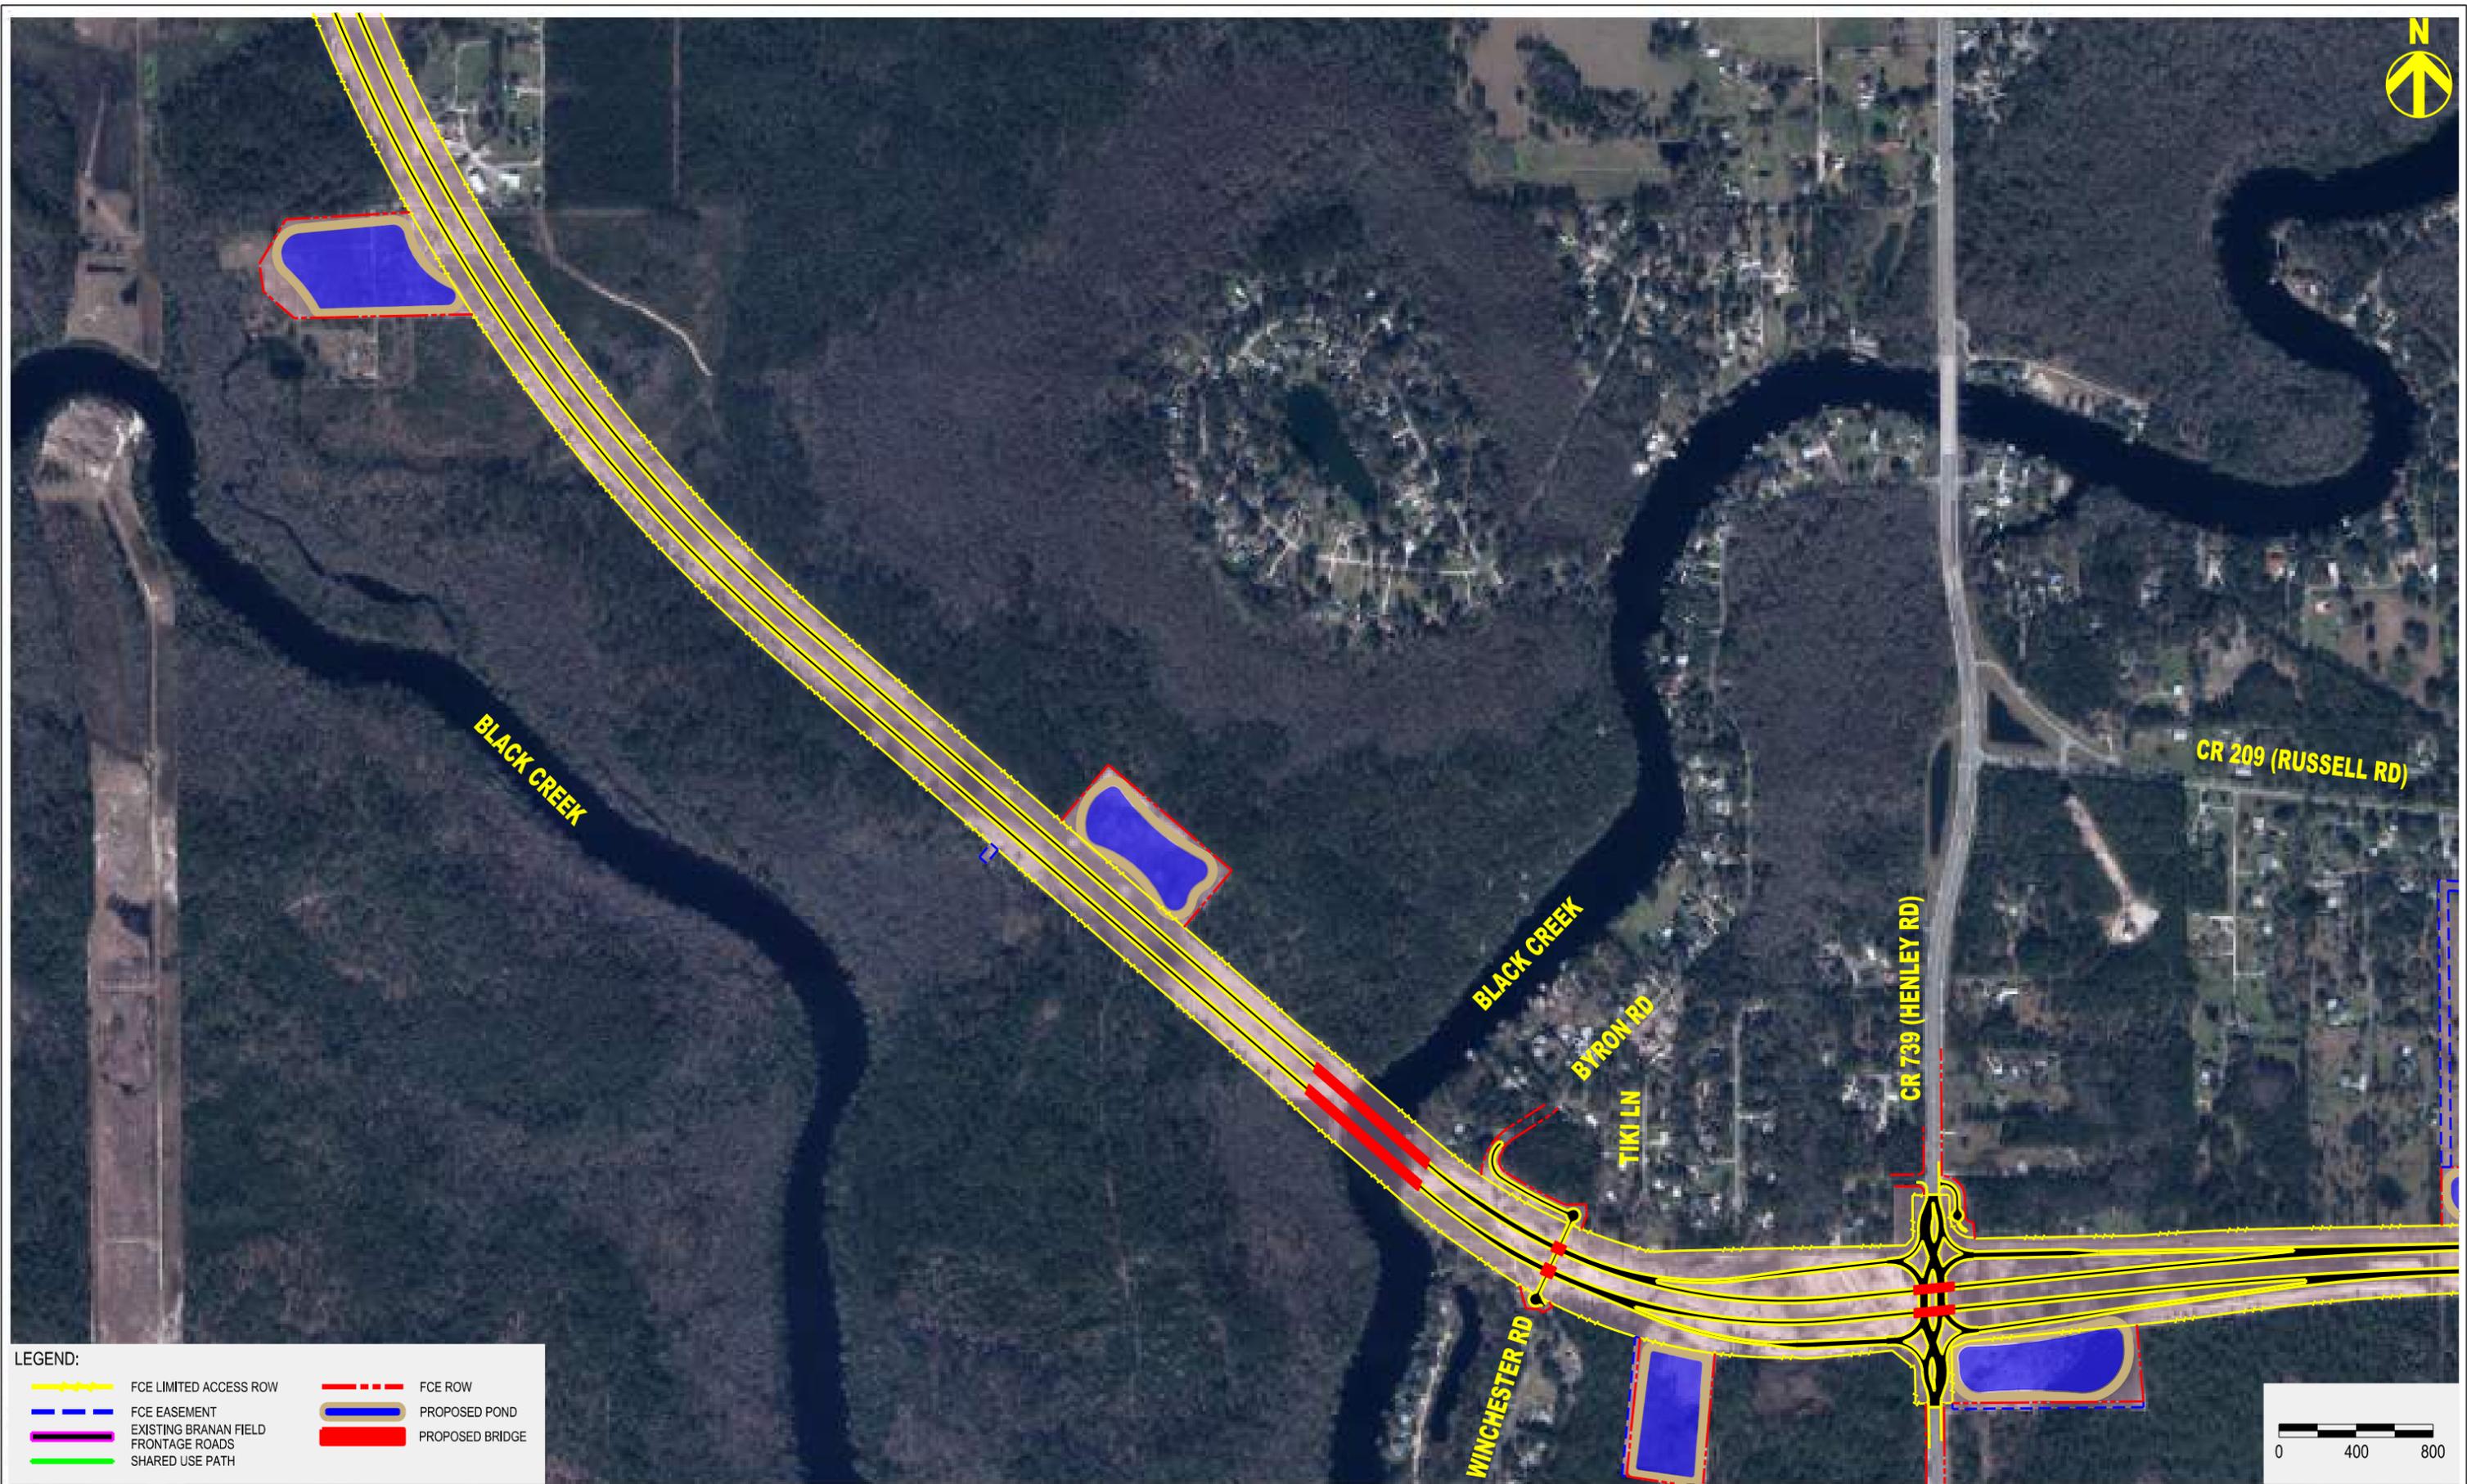

LEGEND:

 	FCE LIMITED ACCESS ROW		FCE ROW
	FCE EASEMENT		PROPOSED POND
	EXISTING BRANAN FIELD FRONTAGE ROADS		PROPOSED BRIDGE
	SHARED USE PATH		



FIRST COAST EXPRESSWAY



PLAN SHEET 16 (ULTIMATE)



LEGEND:


	FCE LIMITED ACCESS ROW		FCE ROW
	FCE EASEMENT		PROPOSED POND
	EXISTING BRANAN FIELD FRONTAGE ROADS		PROPOSED BRIDGE
	SHARED USE PATH		



FIRST COAST EXPRESSWAY



PLAN SHEET 17 (ULTIMATE)

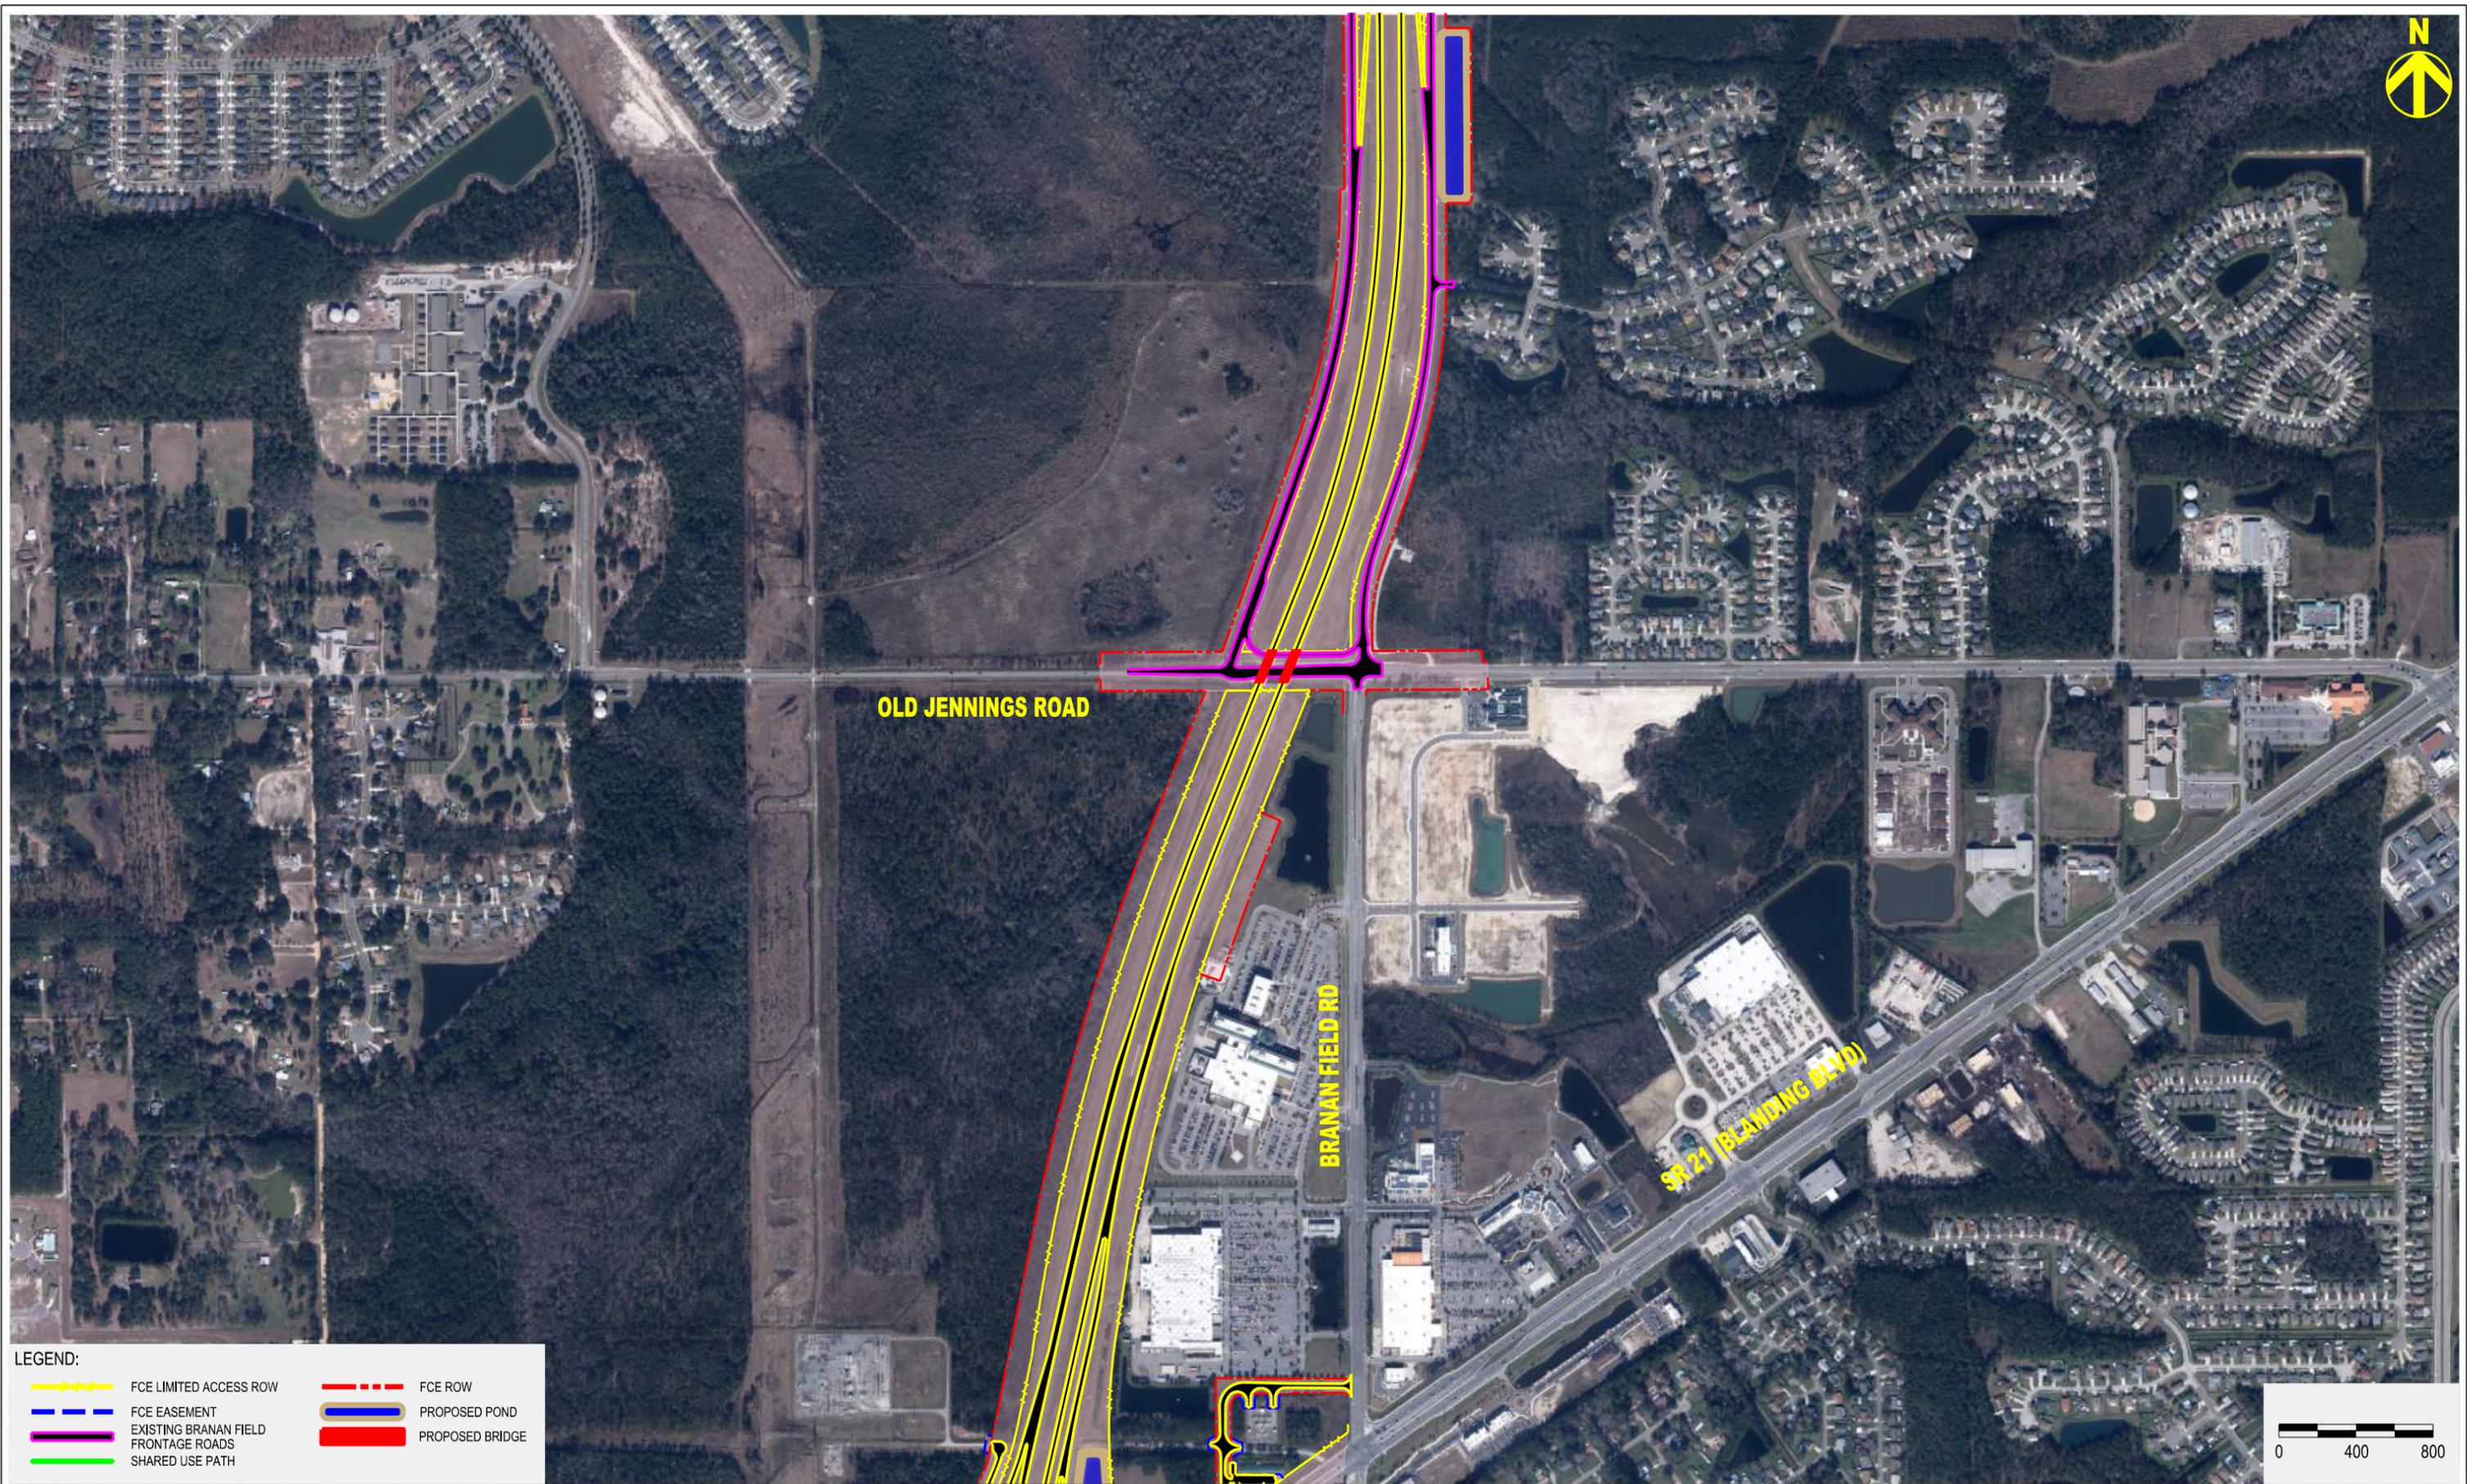

LEGEND:


	FCE LIMITED ACCESS ROW		FCE ROW
	FCE EASEMENT		PROPOSED POND
	EXISTING BRANAN FIELD FRONTAGE ROADS		PROPOSED BRIDGE
	SHARED USE PATH		



FIRST COAST EXPRESSWAY



PLAN SHEET 18 (ULTIMATE)

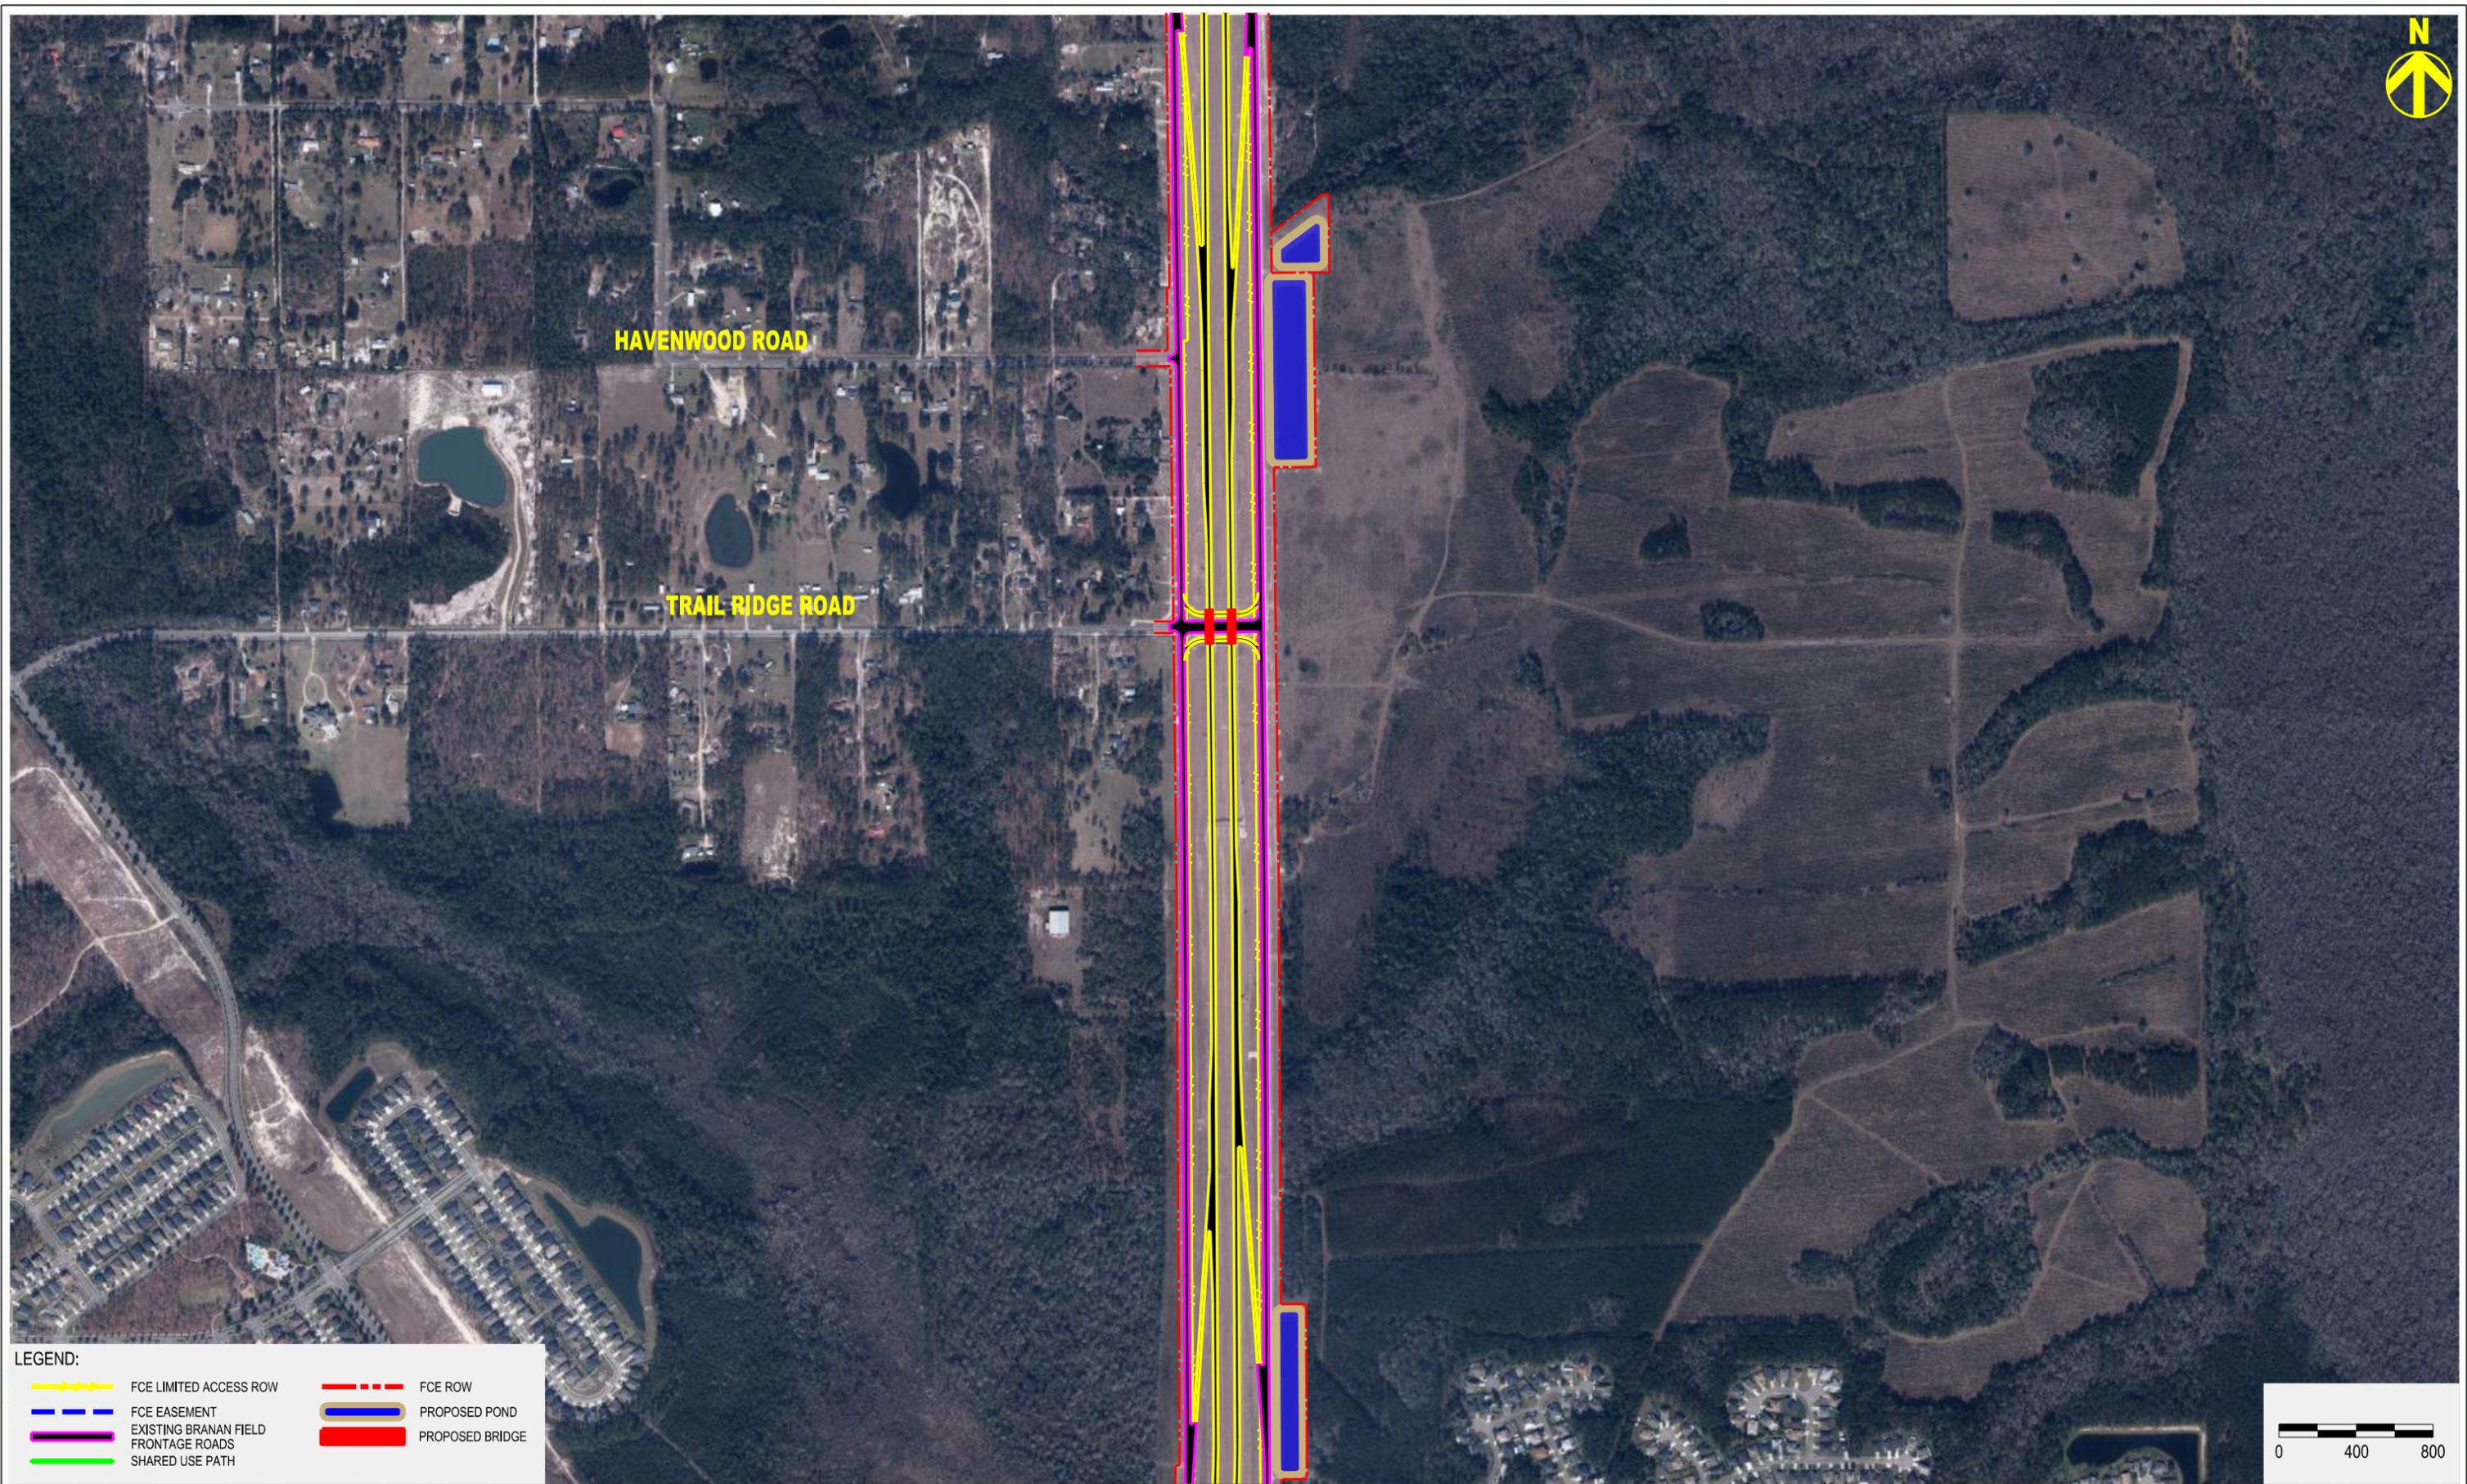

HAVENWOOD ROAD

TRAIL RIDGE ROAD

LEGEND:


	FCE LIMITED ACCESS ROW		FCE ROW
	FCE EASEMENT		PROPOSED POND
	EXISTING BRANAN FIELD FRONTAGE ROADS		PROPOSED BRIDGE
	SHARED USE PATH		



FIRST COAST EXPRESSWAY



PLAN SHEET 19 (ULTIMATE)

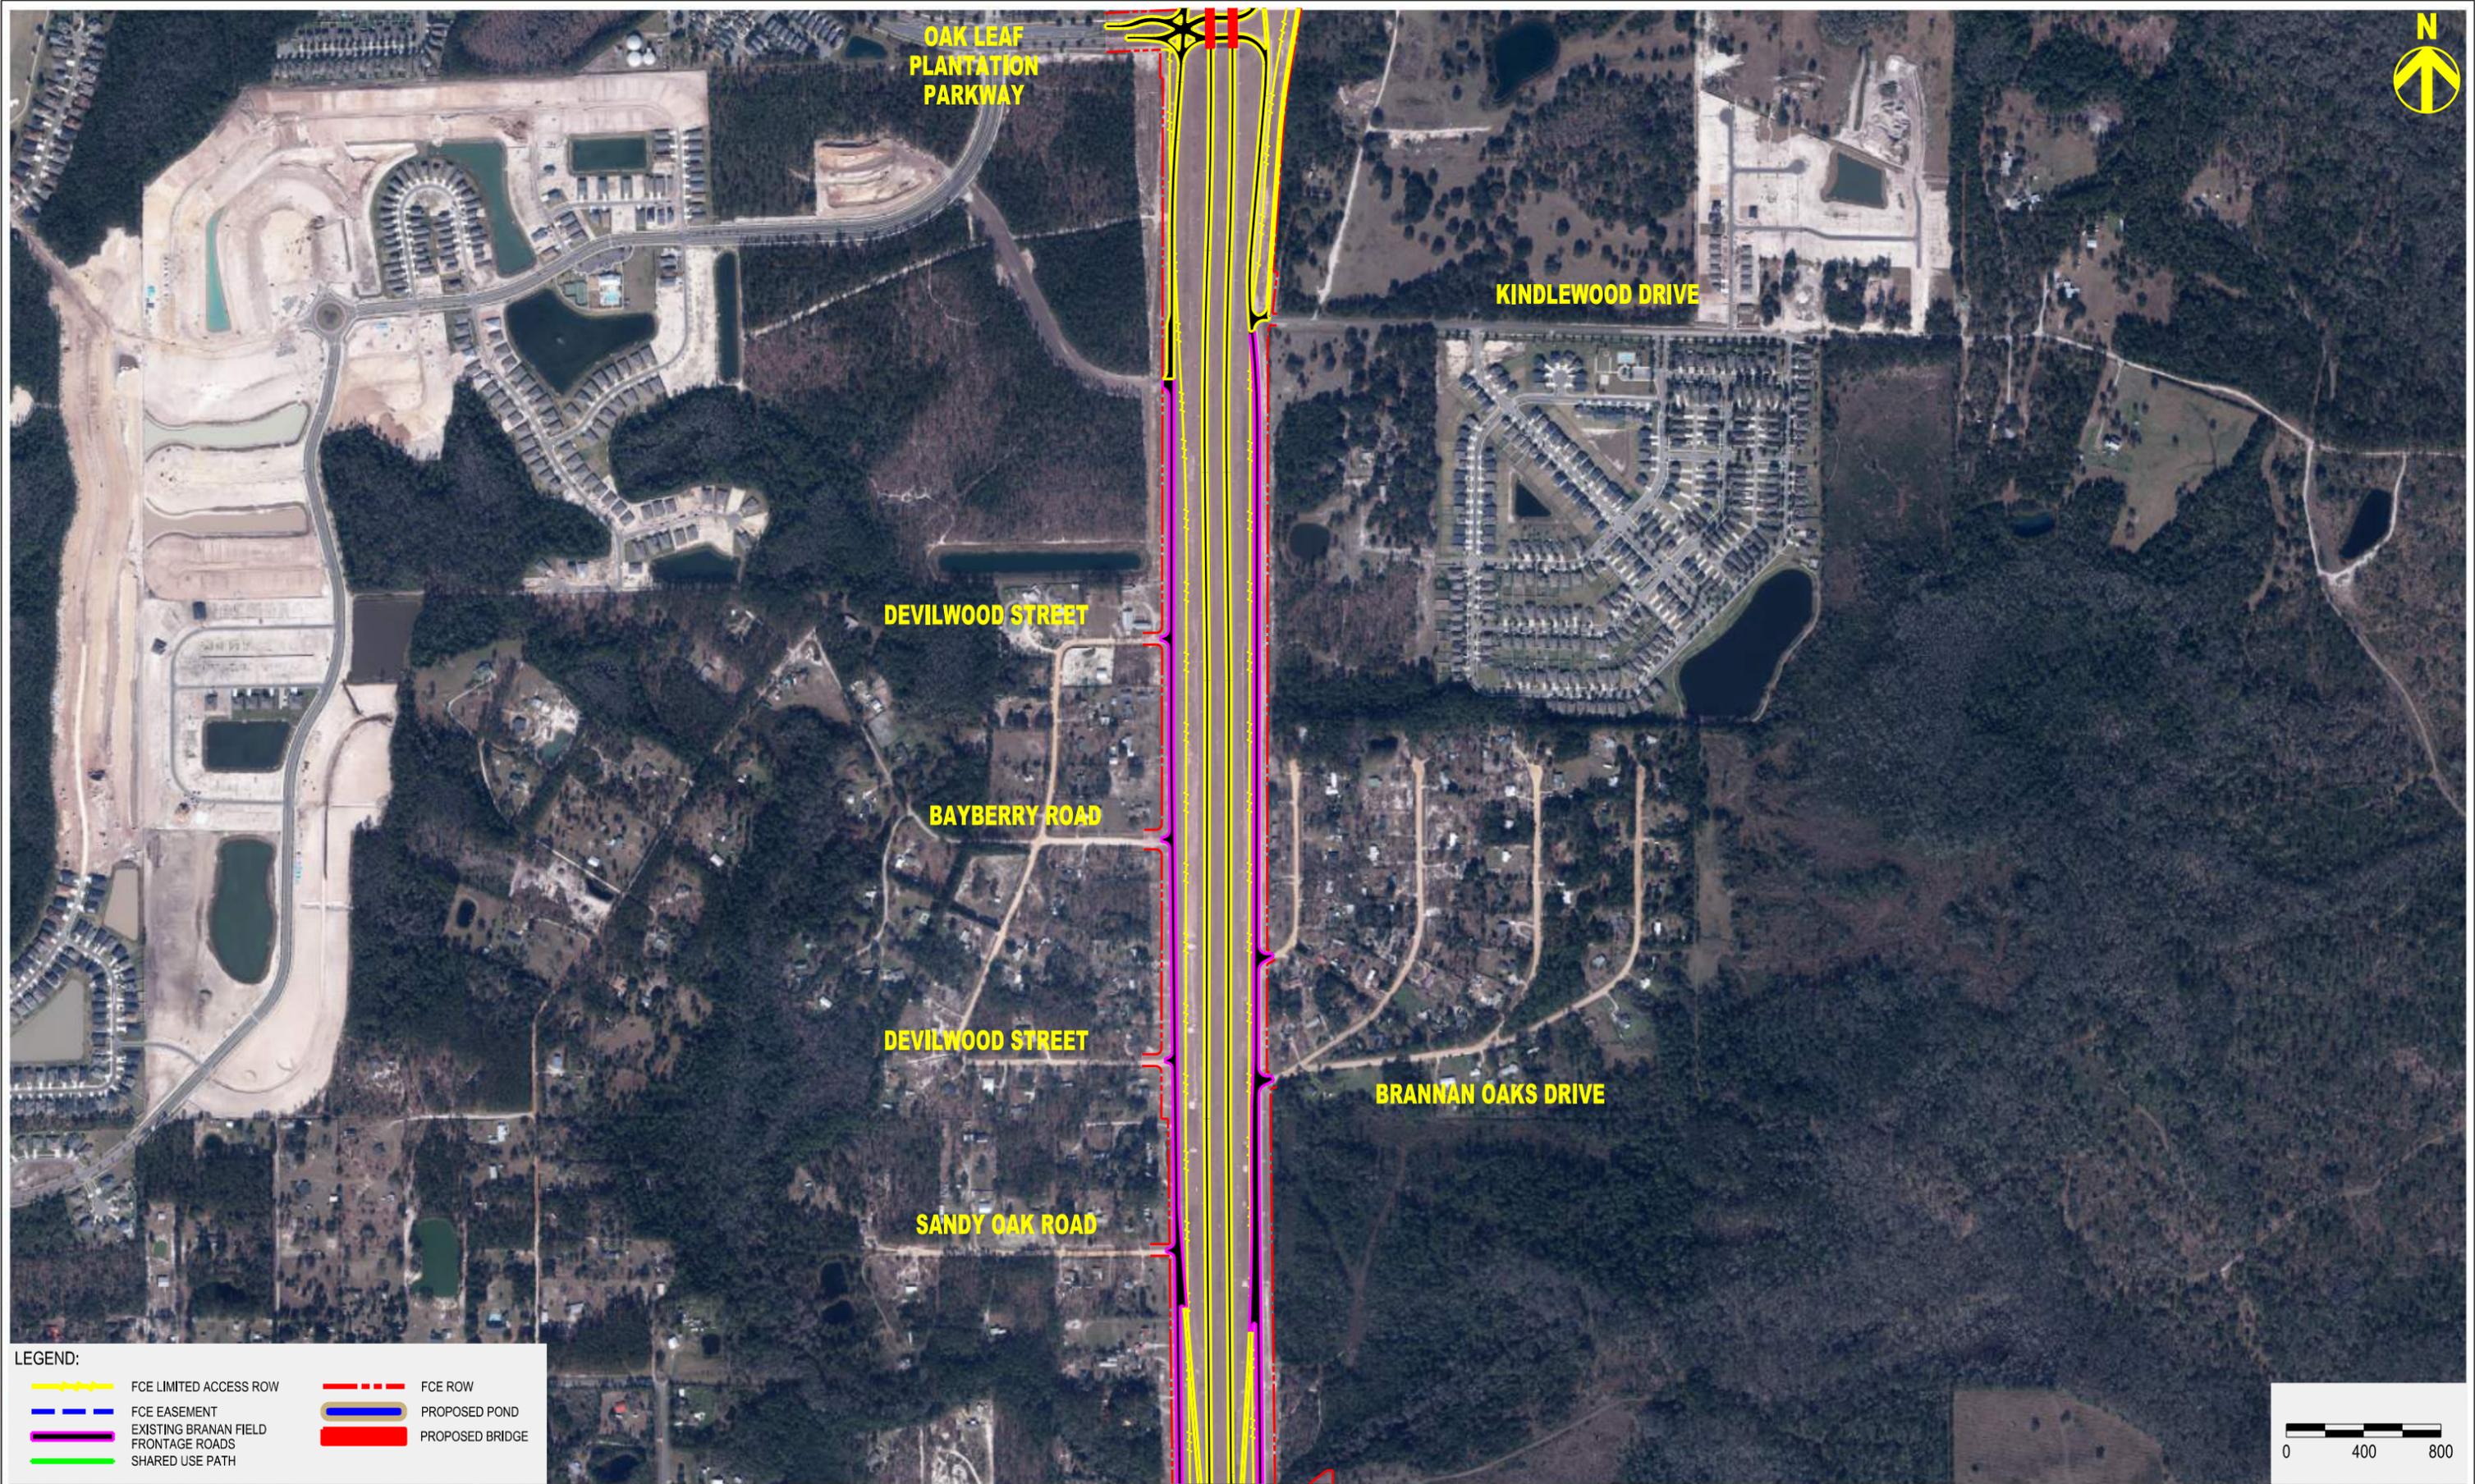

LEGEND:


	FCE LIMITED ACCESS ROW		FCE ROW
	FCE EASEMENT		PROPOSED POND
	EXISTING BRANNAN FIELD FRONTAGE ROADS		PROPOSED BRIDGE
	SHARED USE PATH		



FIRST COAST EXPRESSWAY



PLAN SHEET 20 (ULTIMATE)

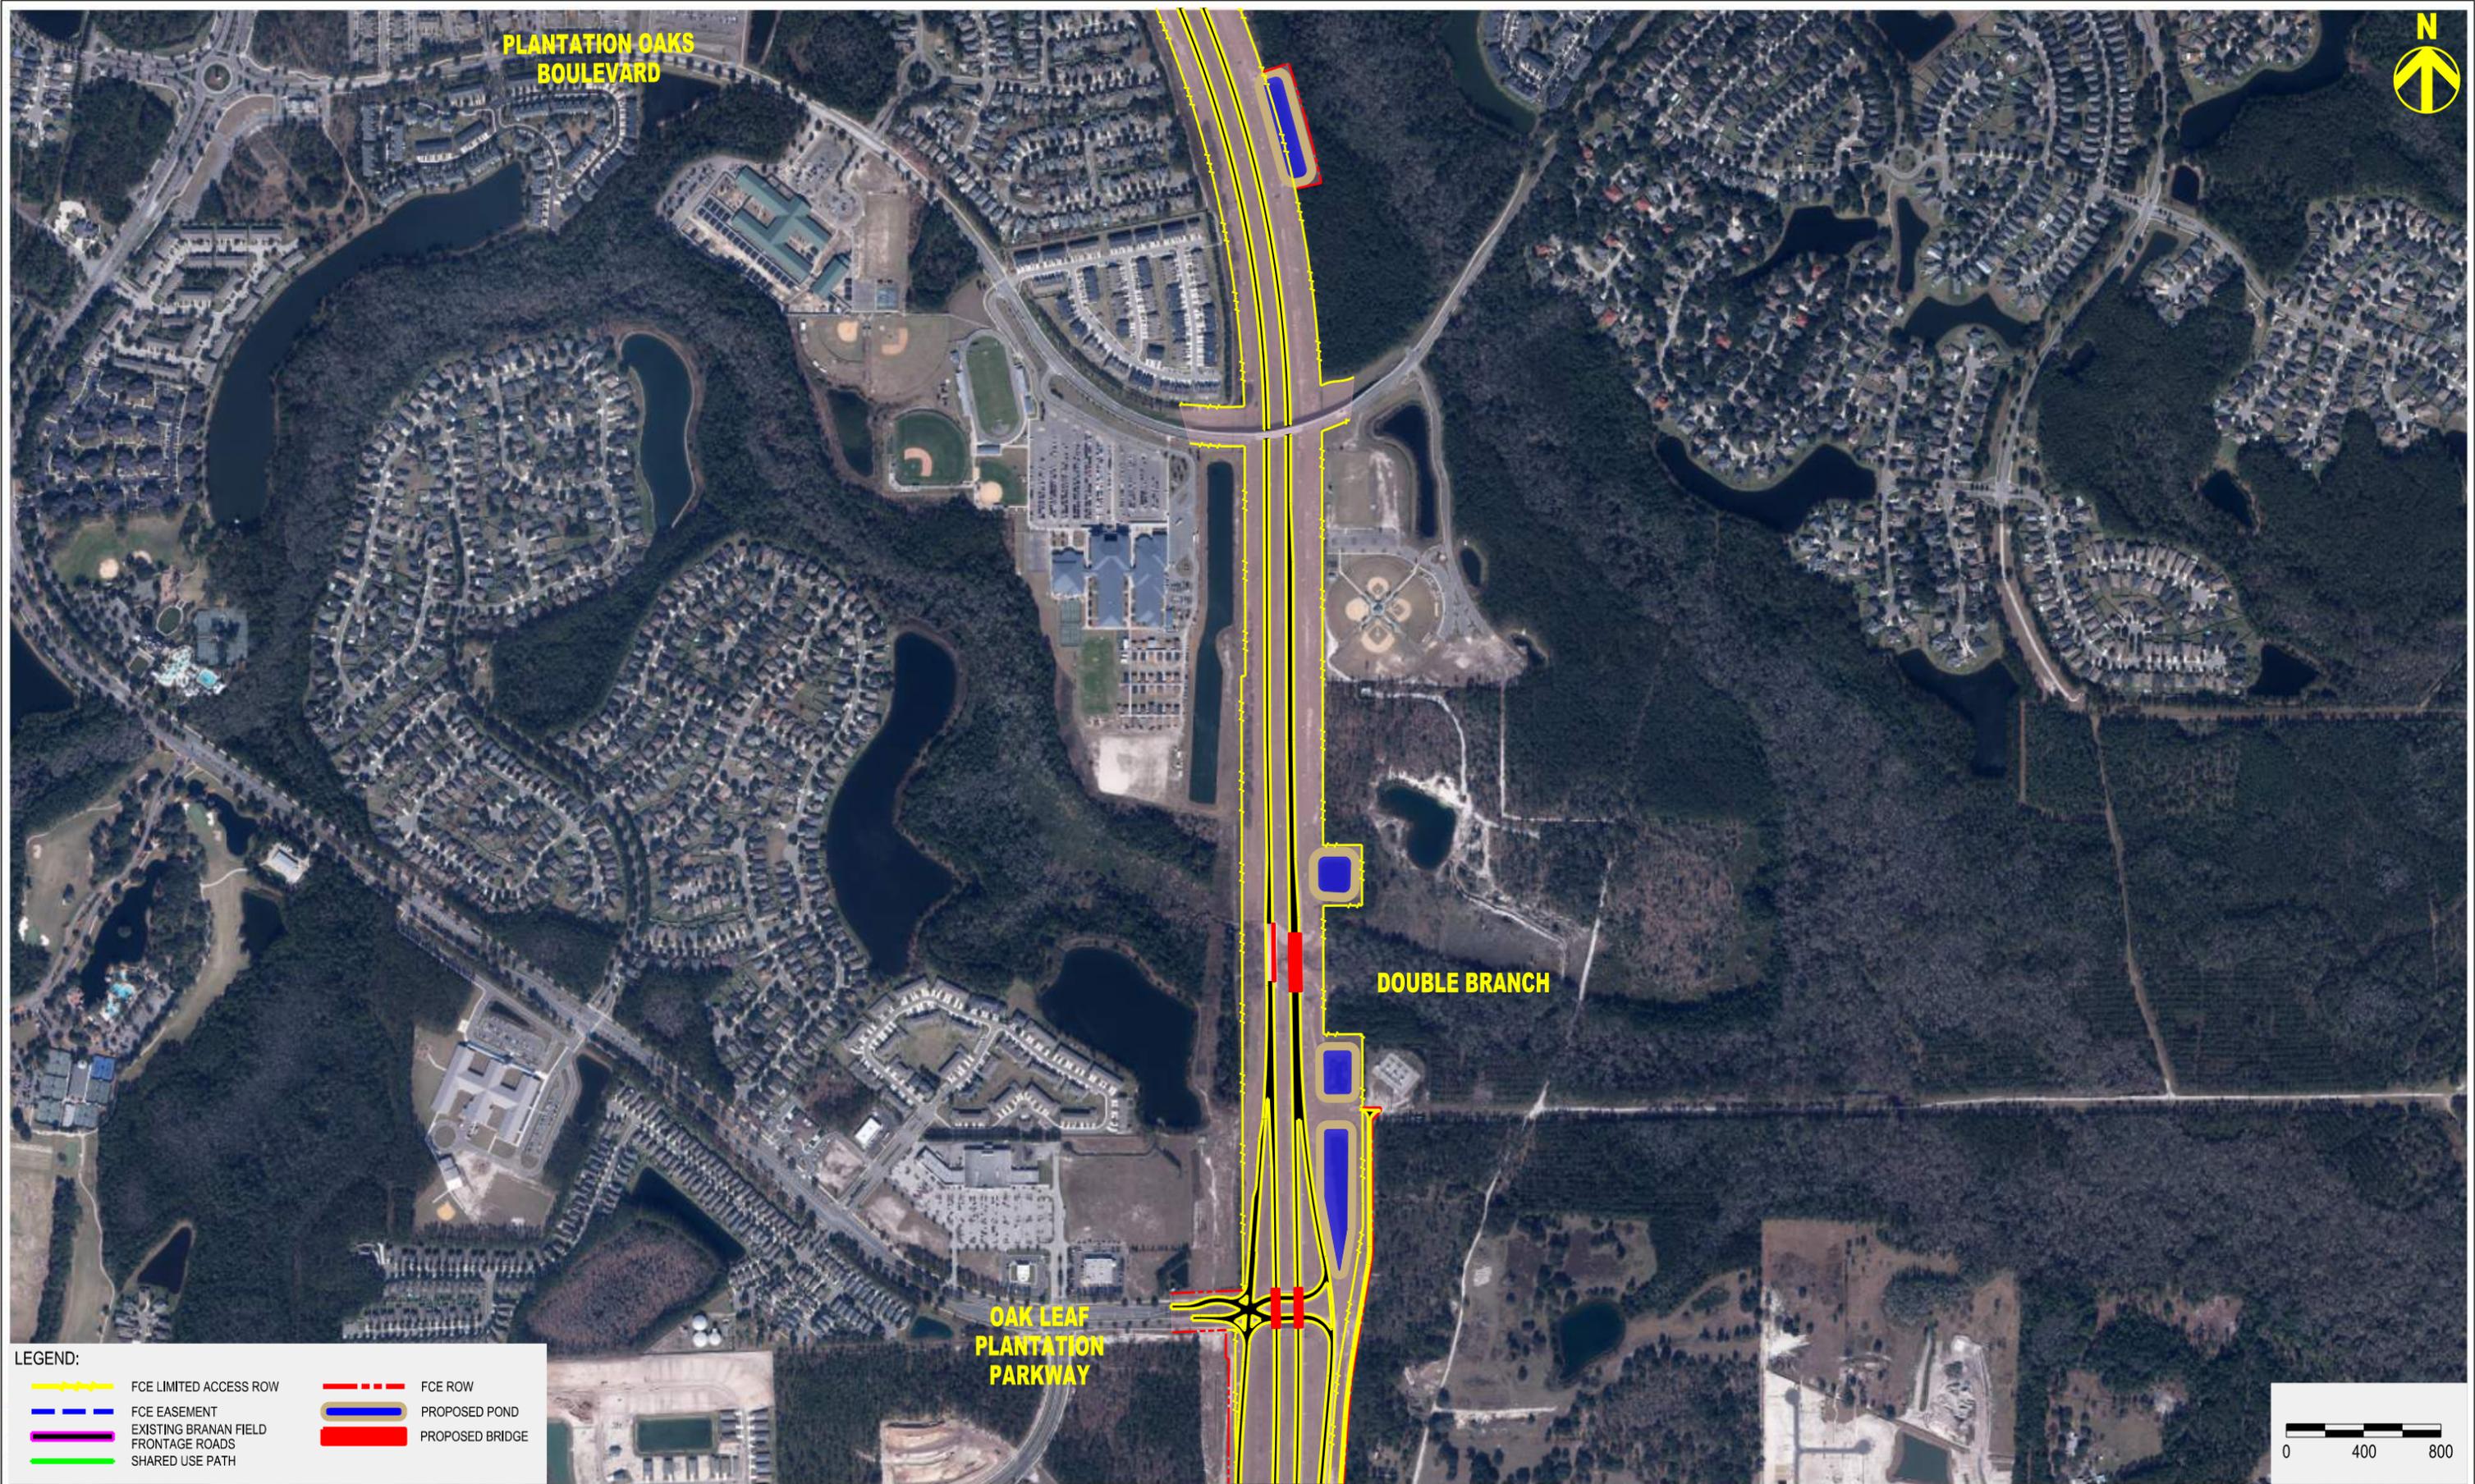

LEGEND:


	FCE LIMITED ACCESS ROW		FCE ROW
	FCE EASEMENT		PROPOSED POND
	EXISTING BRANAN FIELD FRONTAGE ROADS		PROPOSED BRIDGE
	SHARED USE PATH		




FIRST COAST EXPRESSWAY



PLAN SHEET 21 (ULTIMATE)

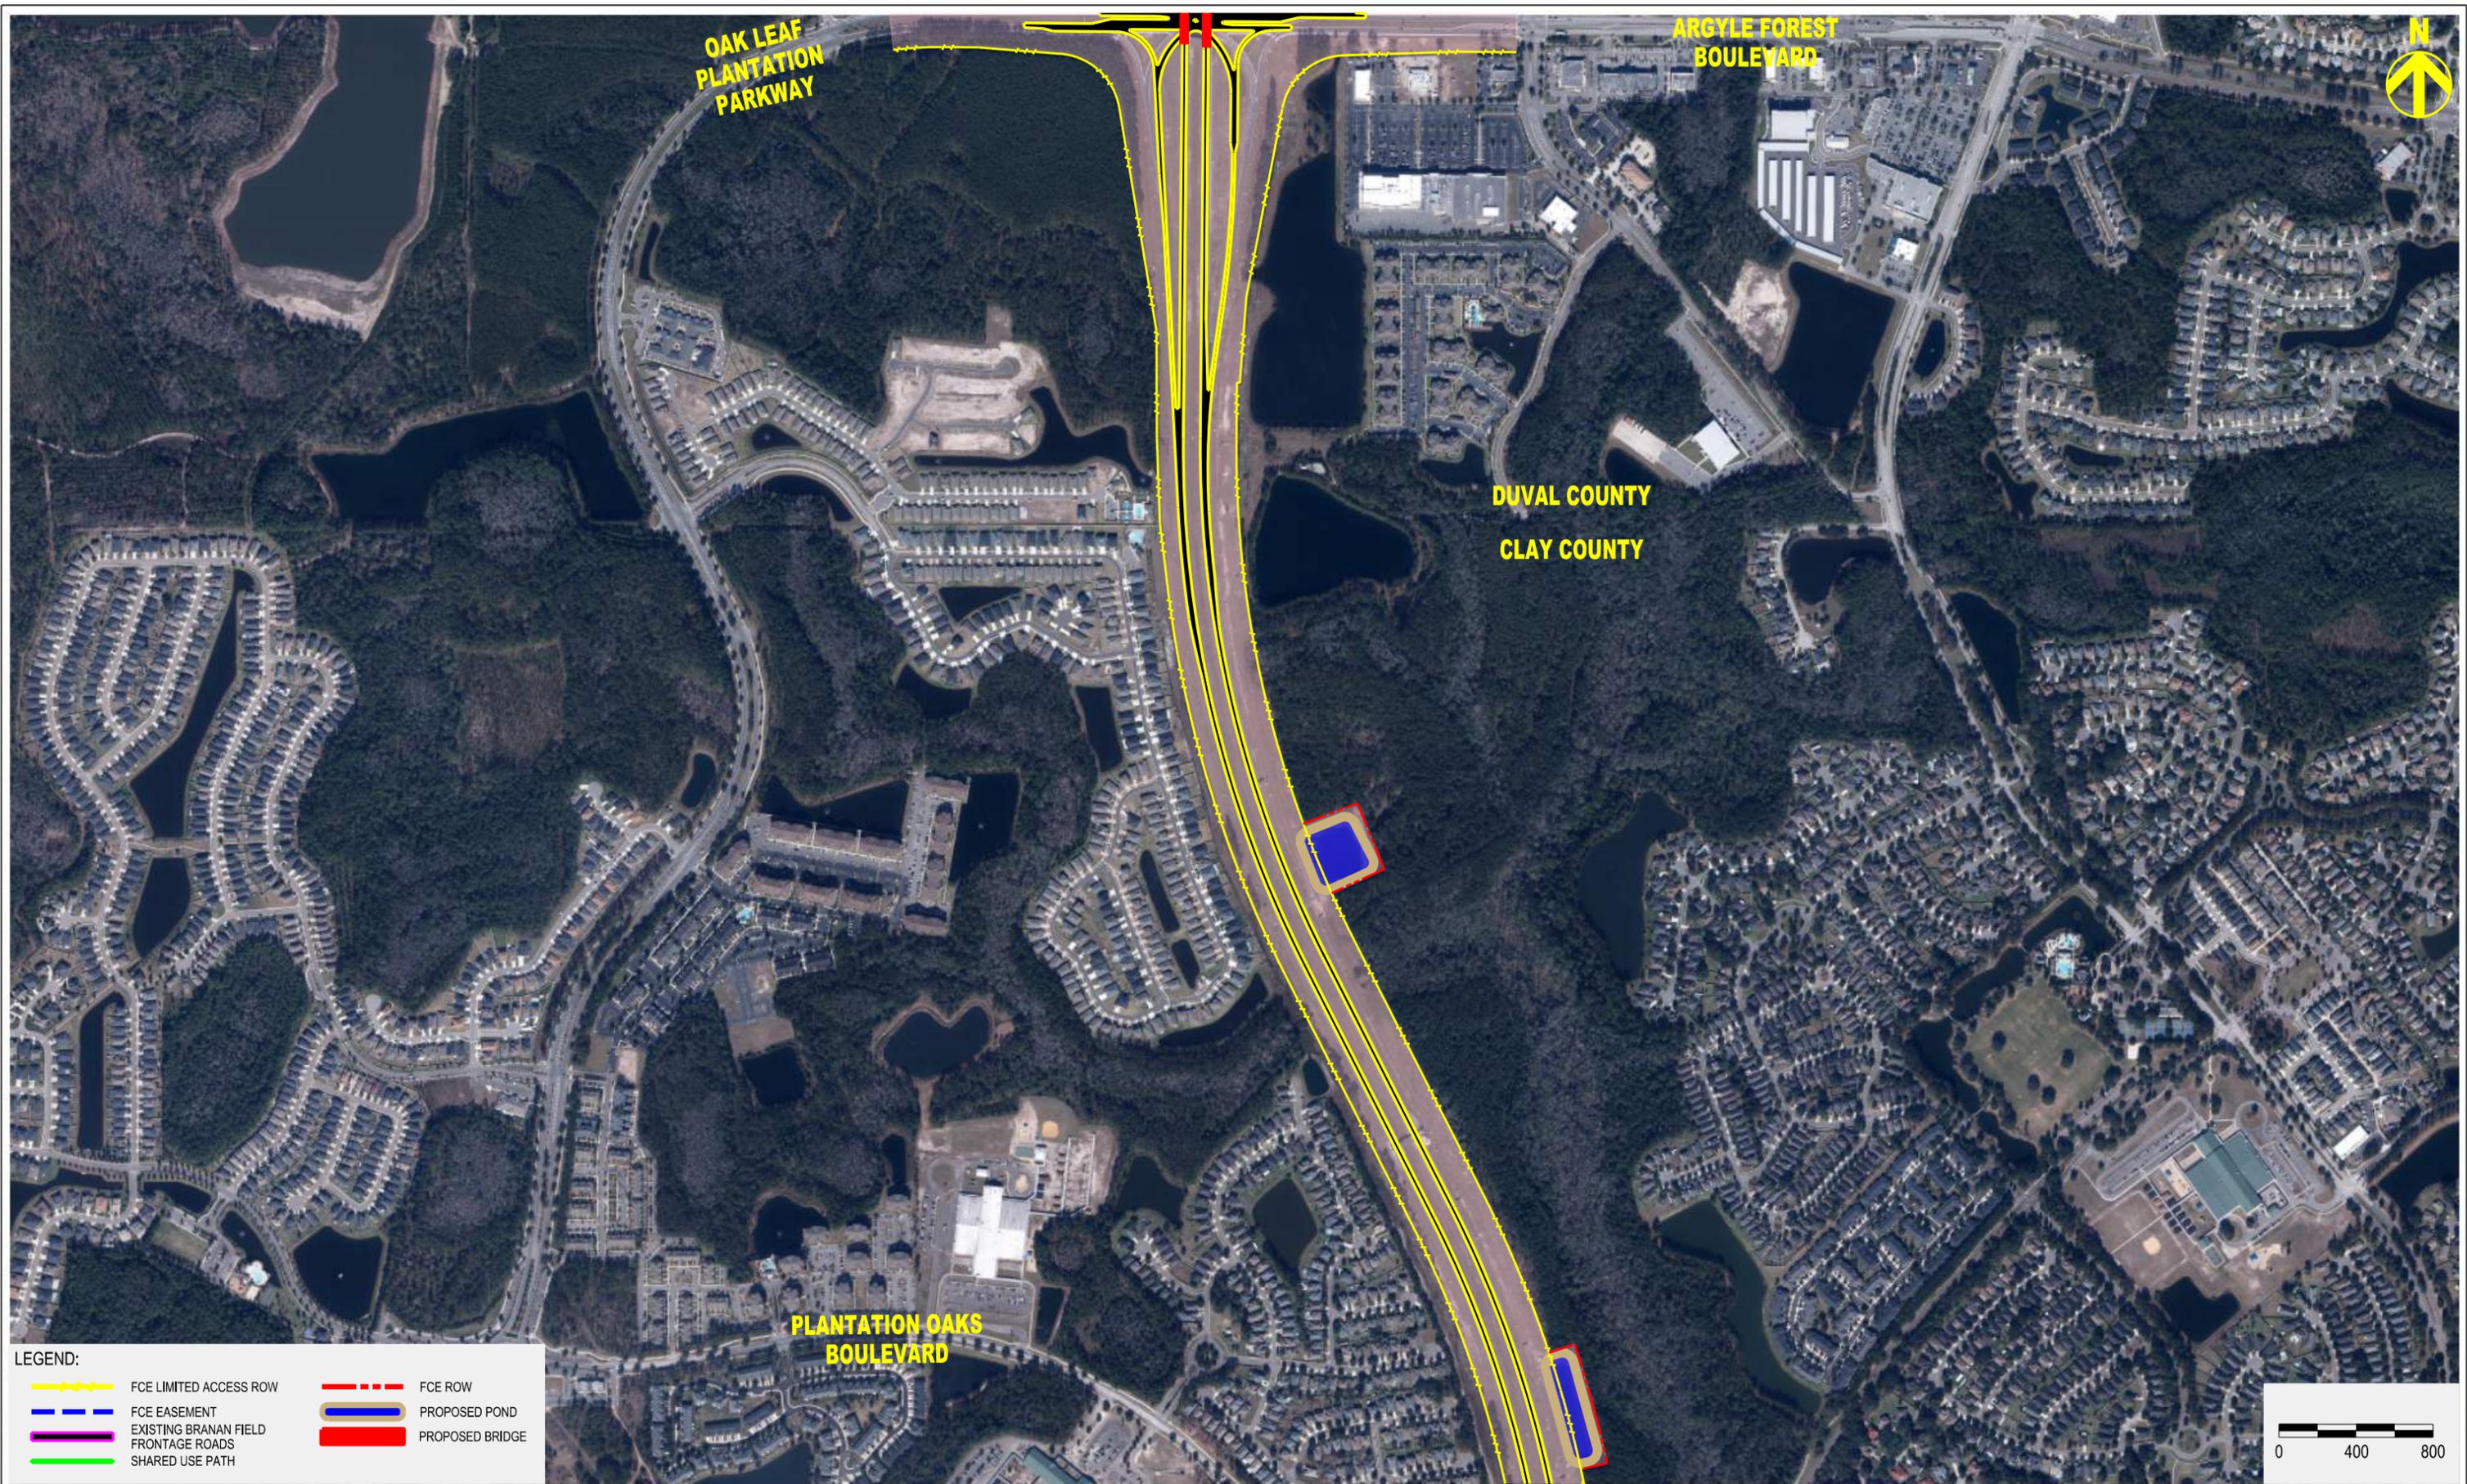

LEGEND:

 
	FCE LIMITED ACCESS ROW		FCE ROW
	FCE EASEMENT		PROPOSED POND
	EXISTING BRANAN FIELD FRONTAGE ROADS		PROPOSED BRIDGE
	SHARED USE PATH		



FIRST COAST EXPRESSWAY



PLAN SHEET 22 (ULTIMATE)

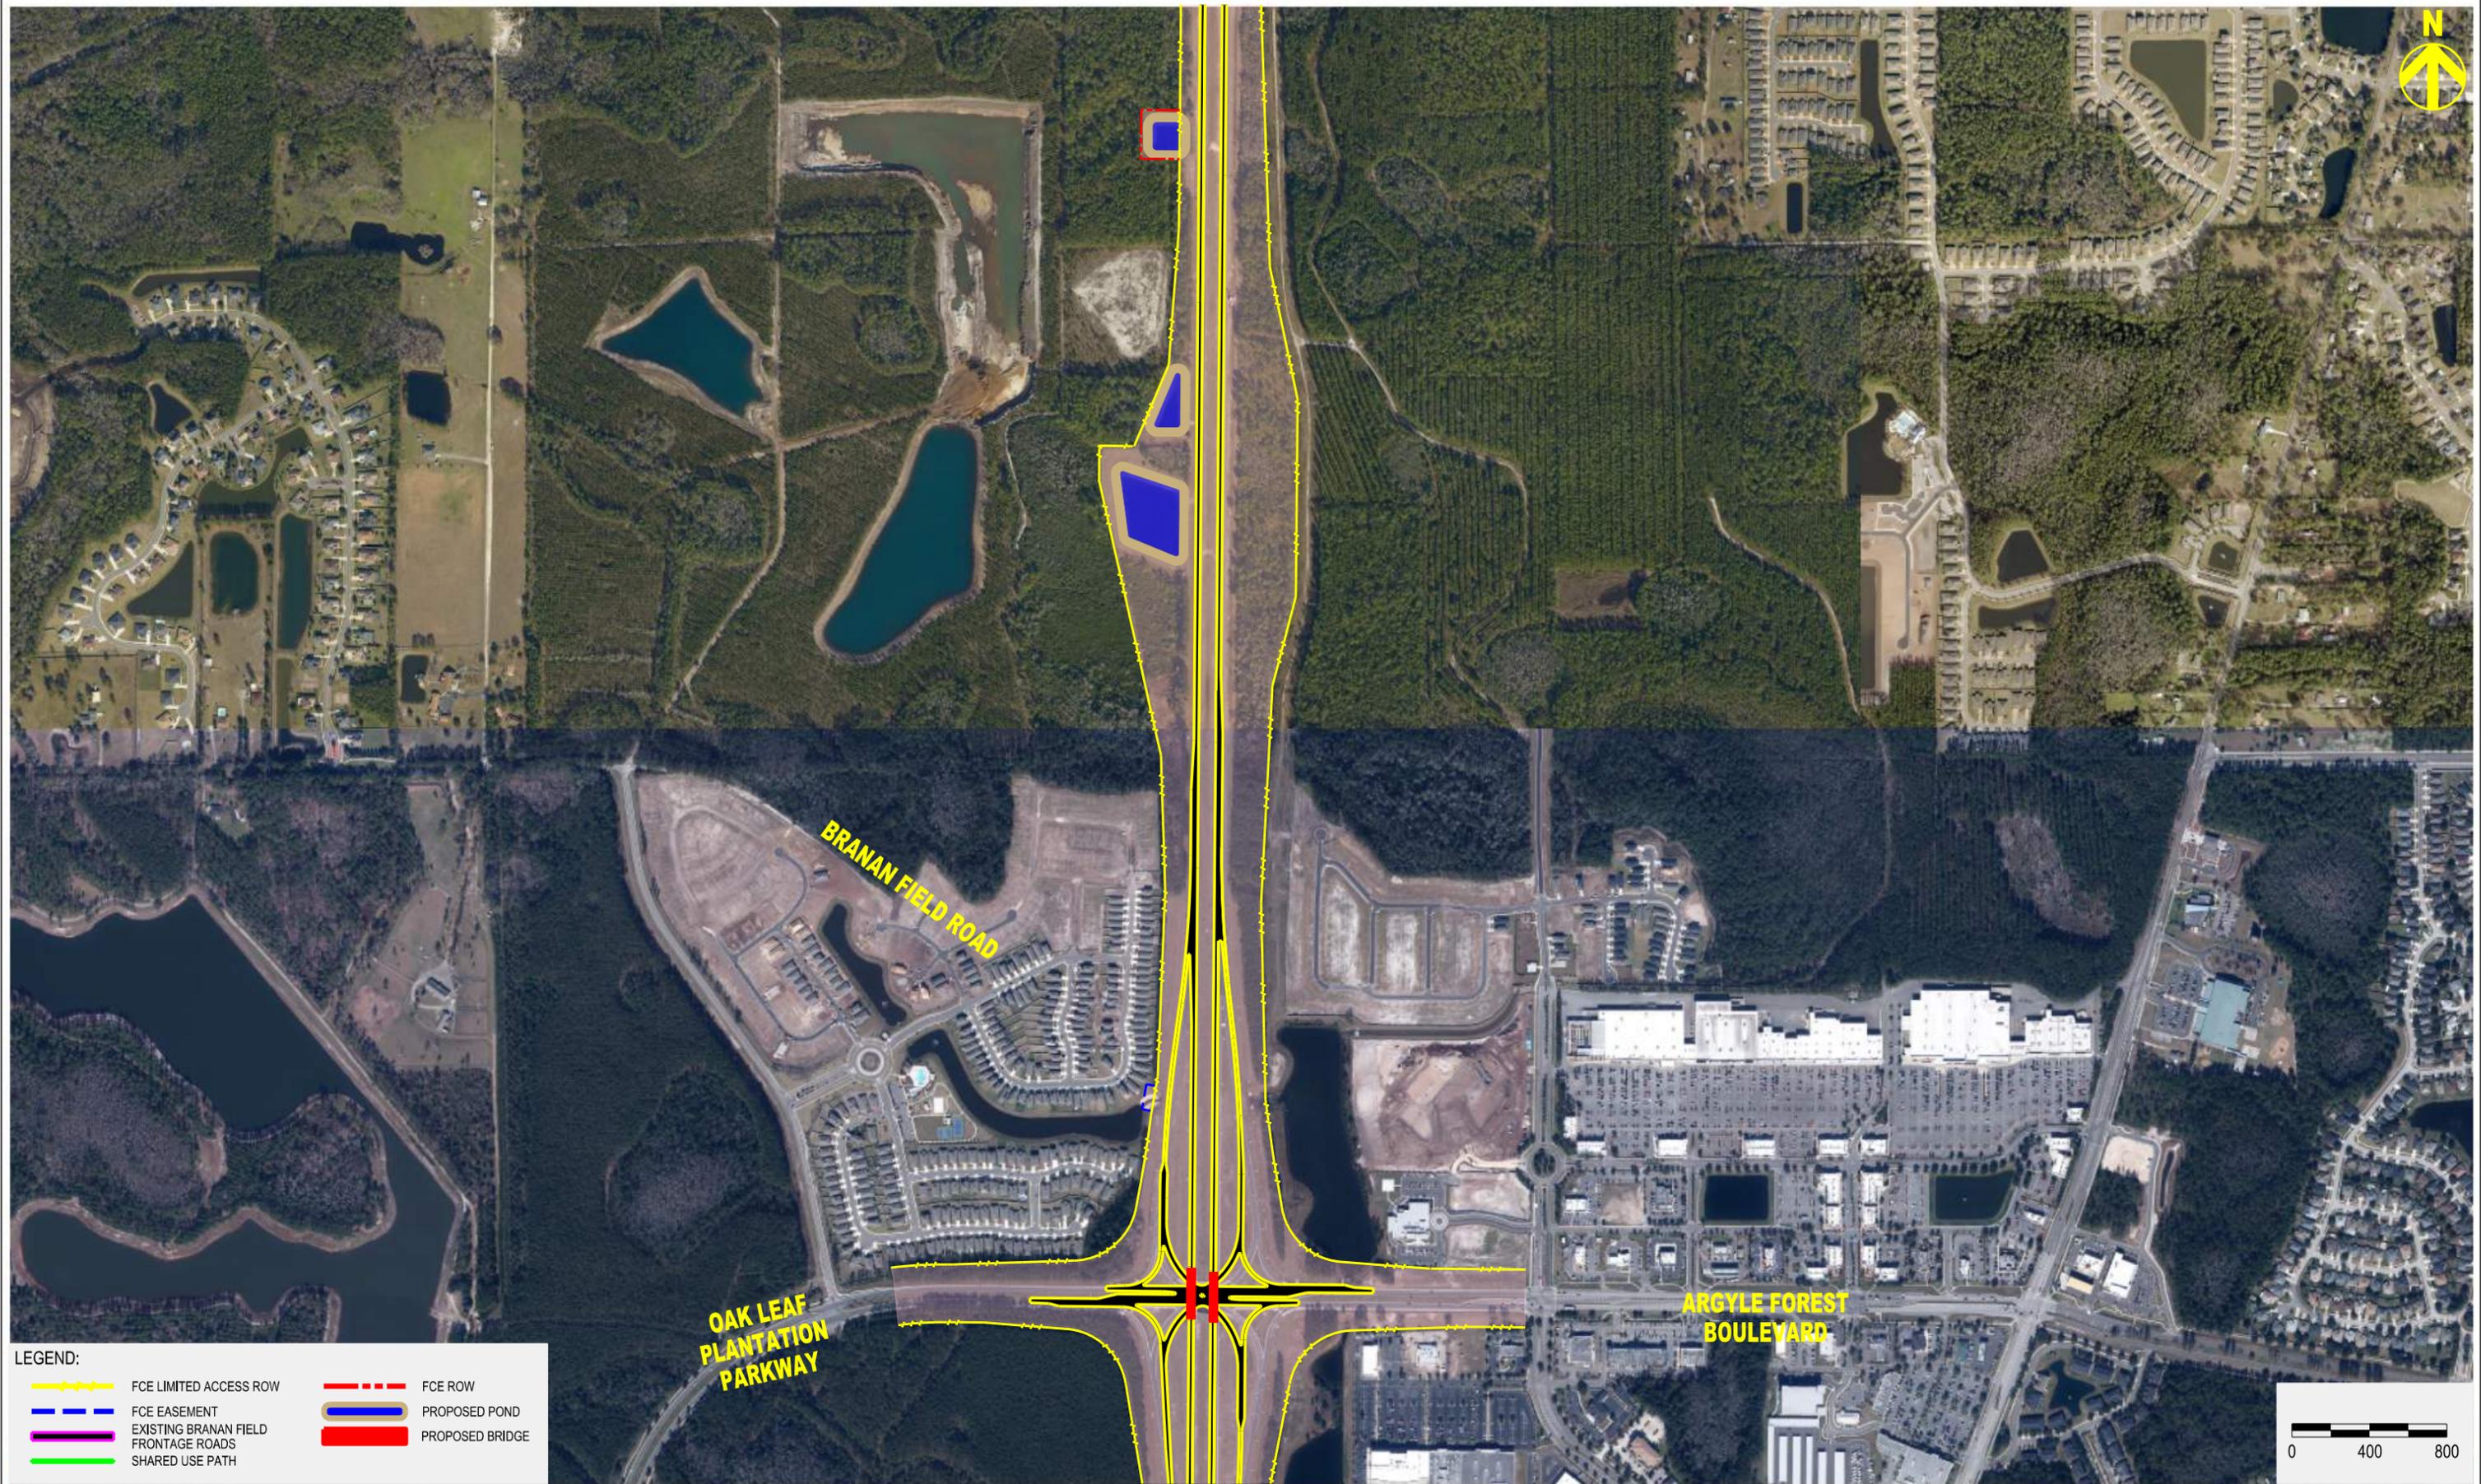

LEGEND:

	FCE LIMITED ACCESS ROW		FCE ROW
	FCE EASEMENT		PROPOSED POND
	EXISTING BRANAN FIELD FRONTAGE ROADS		PROPOSED BRIDGE
	SHARED USE PATH		



FIRST COAST EXPRESSWAY




PLAN SHEET 23 (ULTIMATE)



LEGEND:

	FCE LIMITED ACCESS ROW		FCE ROW
	FCE EASEMENT		PROPOSED POND
	EXISTING BRANAN FIELD FRONTAGE ROADS		PROPOSED BRIDGE
	SHARED USE PATH		

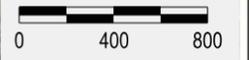

FIRST COAST EXPRESSWAY




SR 134 (103RD ST)

SAMARITAN WAY



LEGEND:


	FCE LIMITED ACCESS ROW		FCE ROW
	FCE EASEMENT		PROPOSED POND
	EXISTING BRANAN FIELD FRONTAGE ROADS		PROPOSED BRIDGE
	SHARED USE PATH		

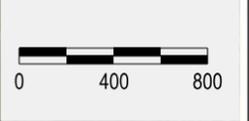

FIRST COAST EXPRESSWAY




PLAN SHEET 25 (ULTIMATE)

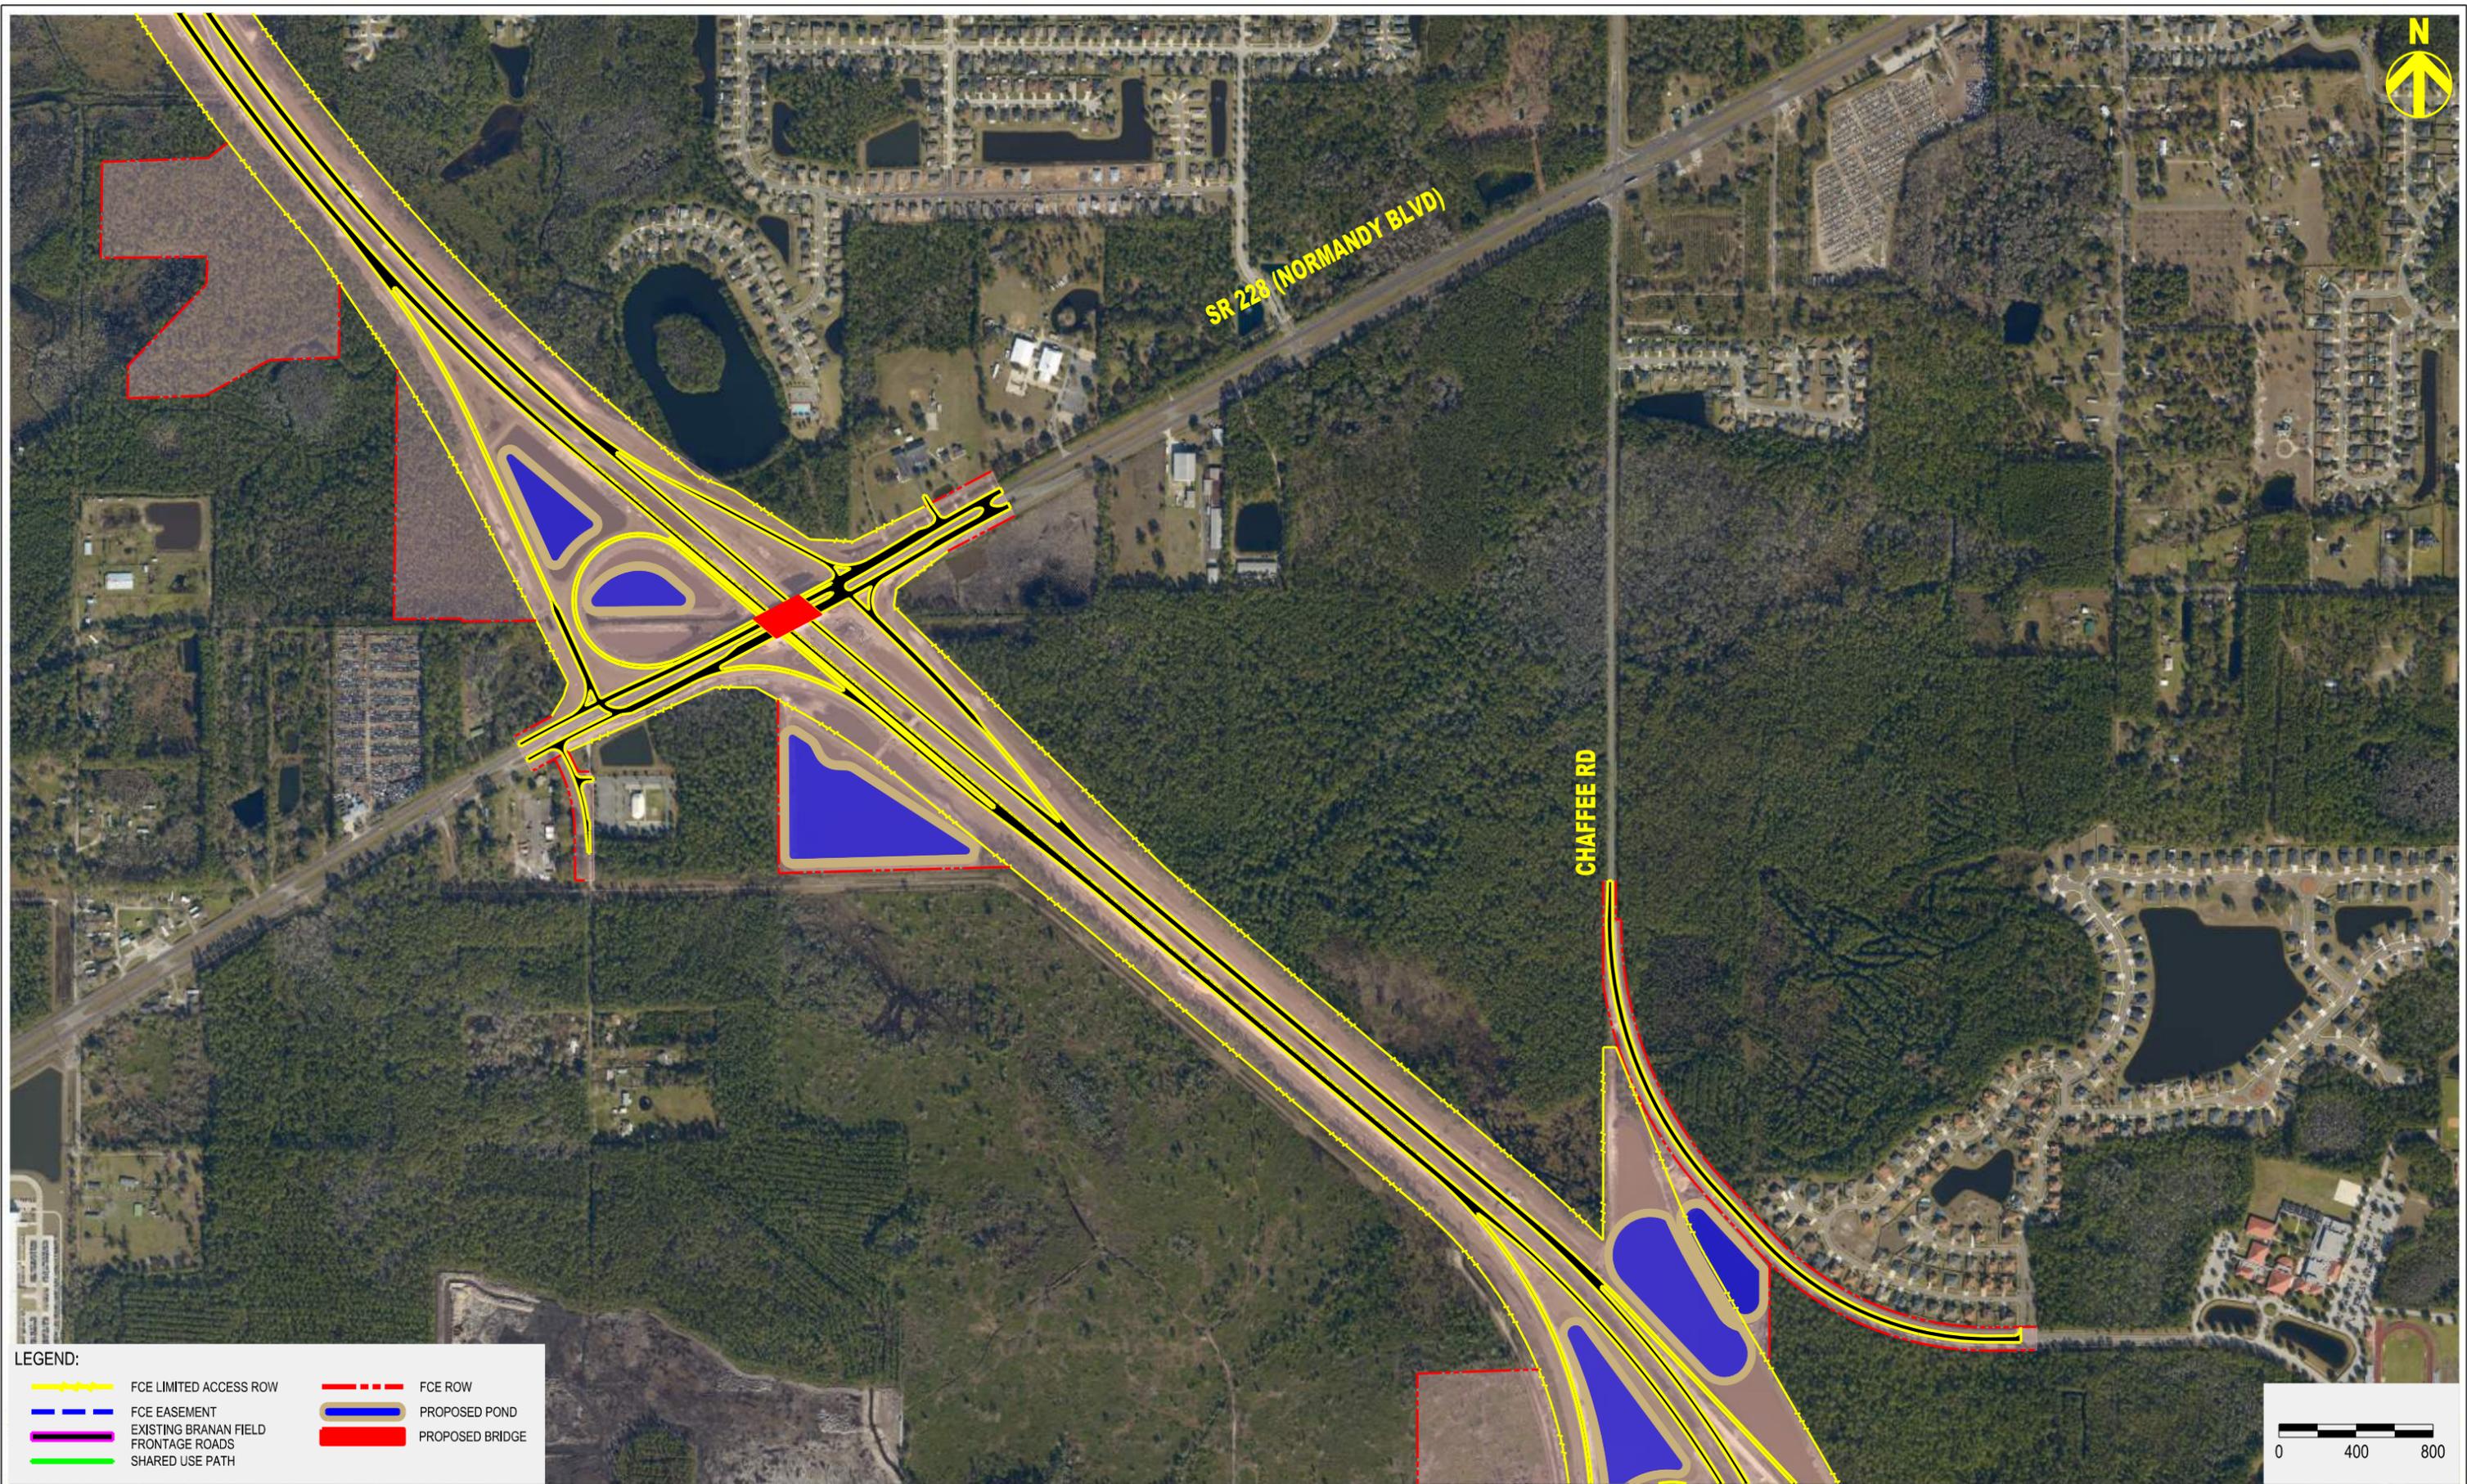


LEGEND:

	FCE LIMITED ACCESS ROW		FCE ROW
	FCE EASEMENT		PROPOSED POND
	EXISTING BRANAN FIELD FRONTAGE ROADS		PROPOSED BRIDGE
	SHARED USE PATH		

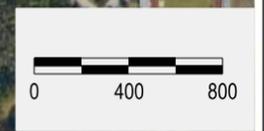

FIRST COAST EXPRESSWAY



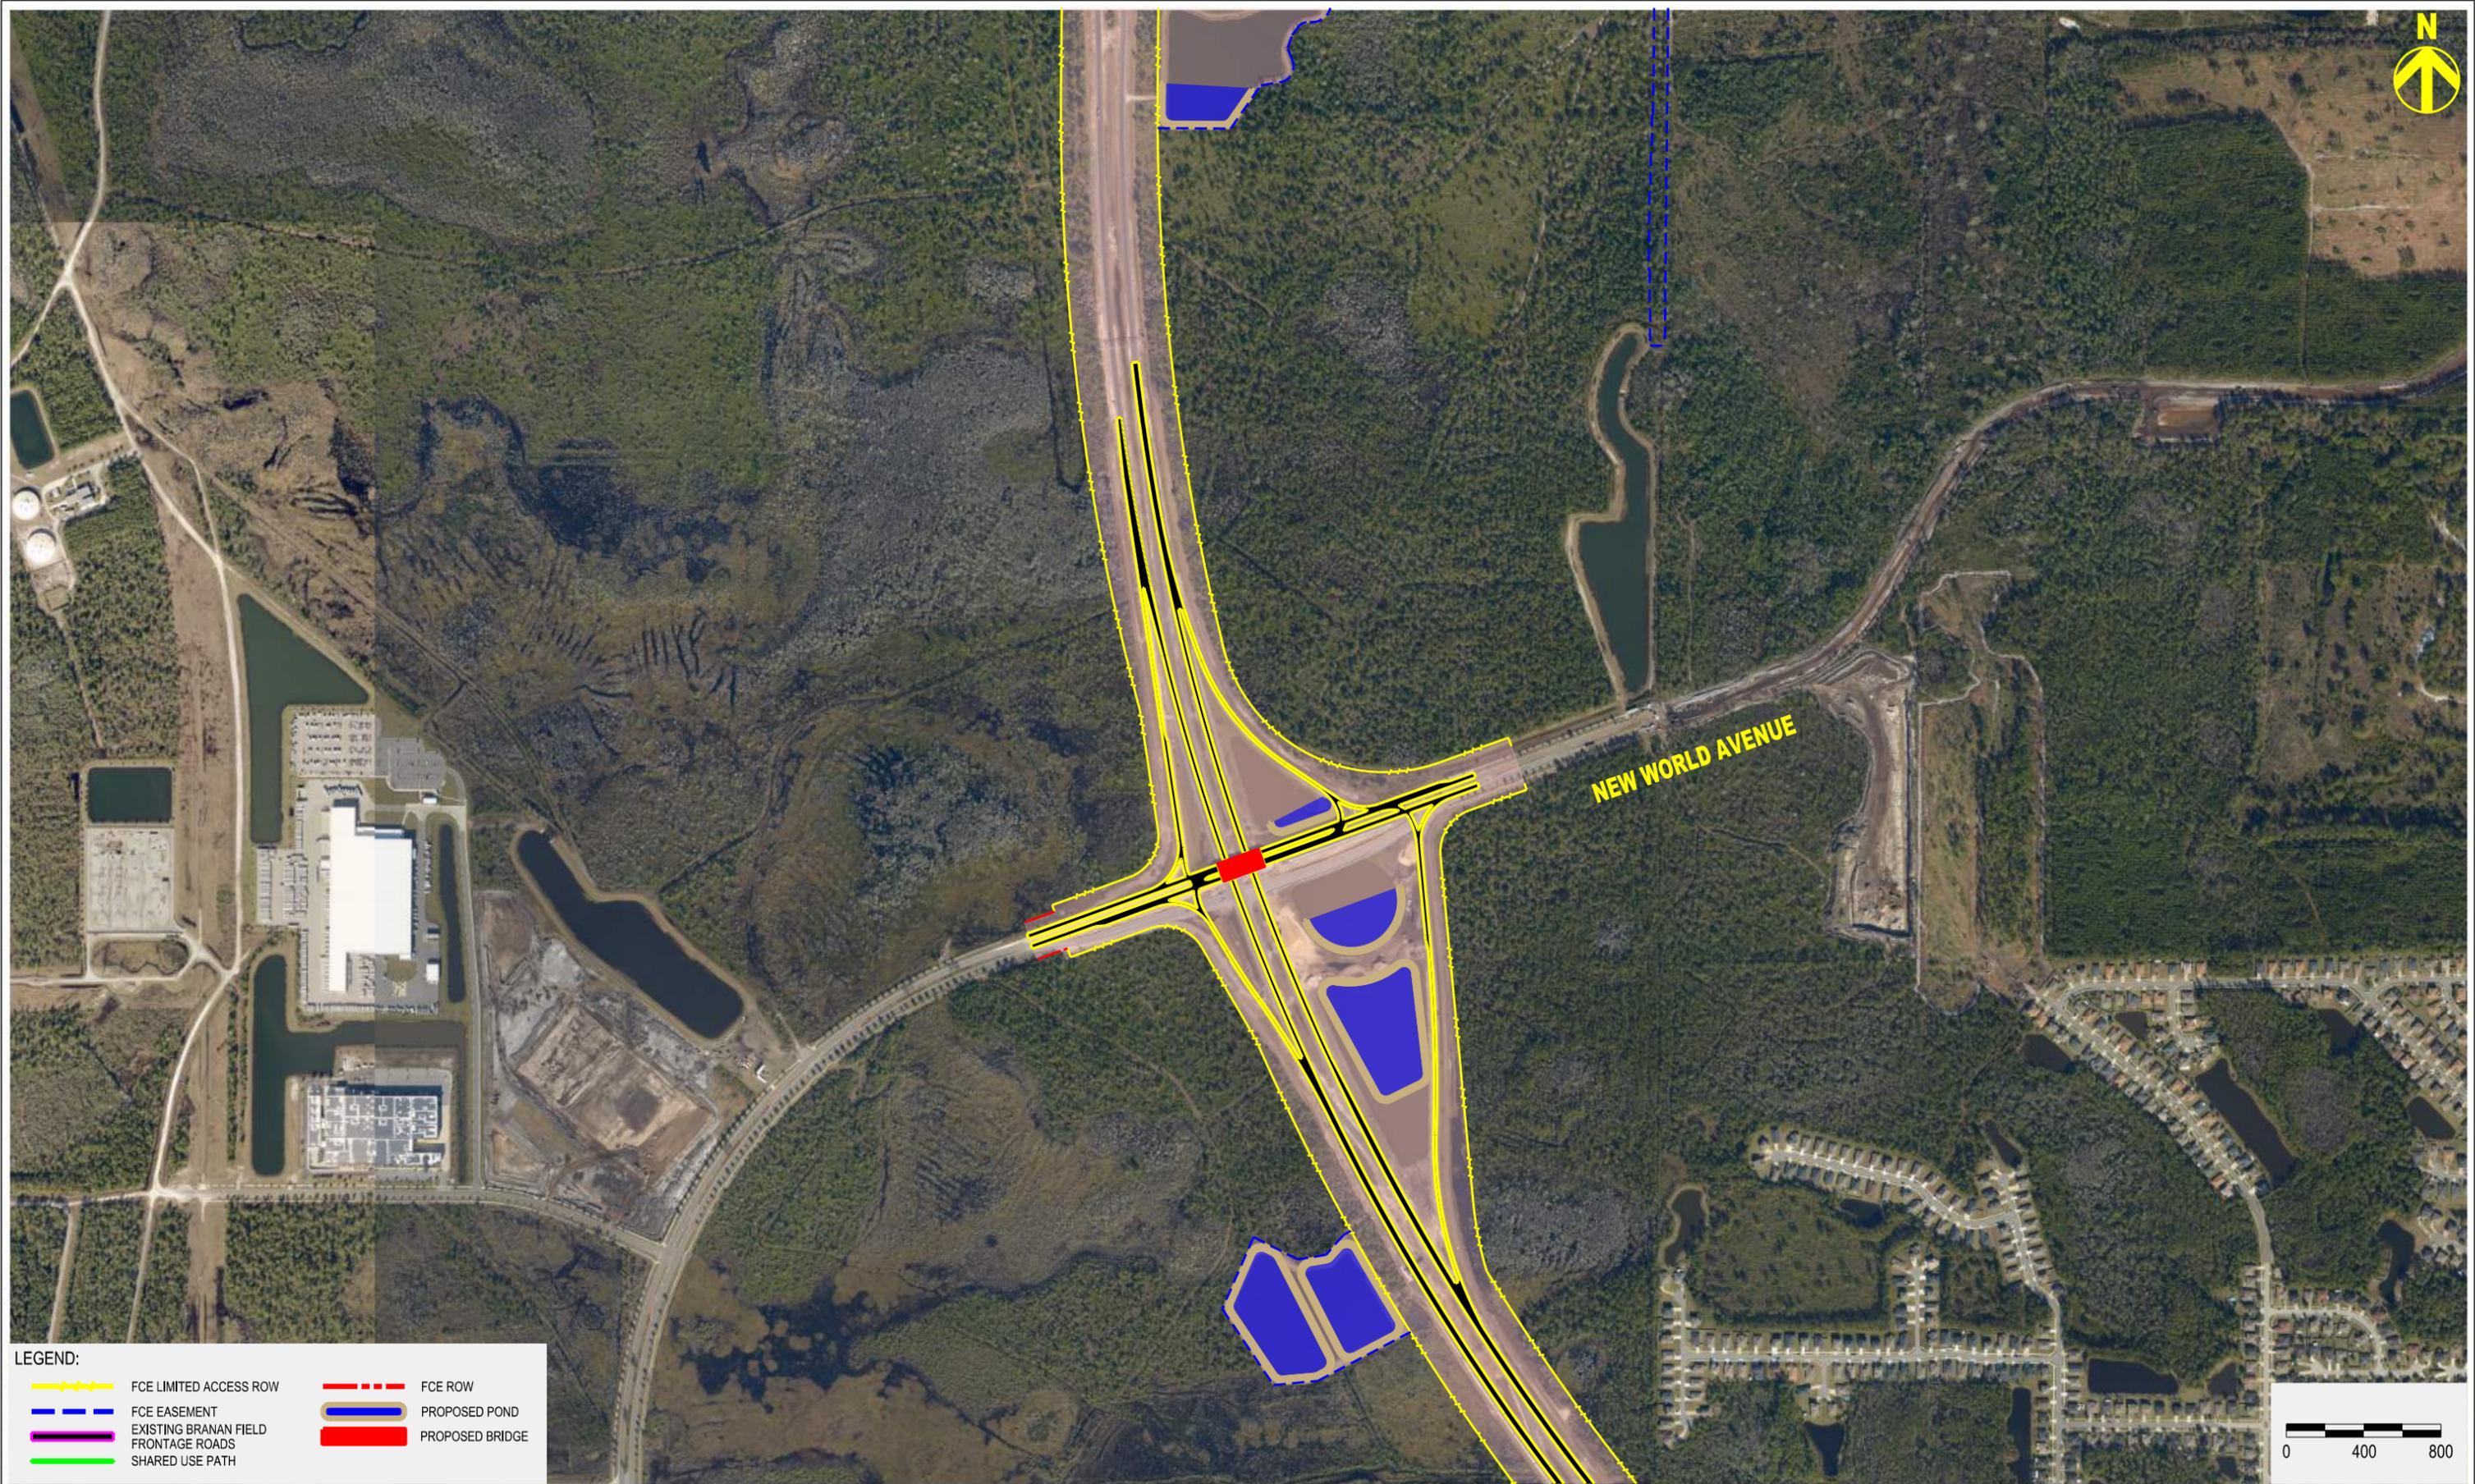


LEGEND:

 FCE LIMITED ACCESS ROW	 FCE ROW
 FCE EASEMENT	 PROPOSED POND
 EXISTING BRANAN FIELD FRONTAGE ROADS	 PROPOSED BRIDGE
 SHARED USE PATH	




FIRST COAST EXPRESSWAY



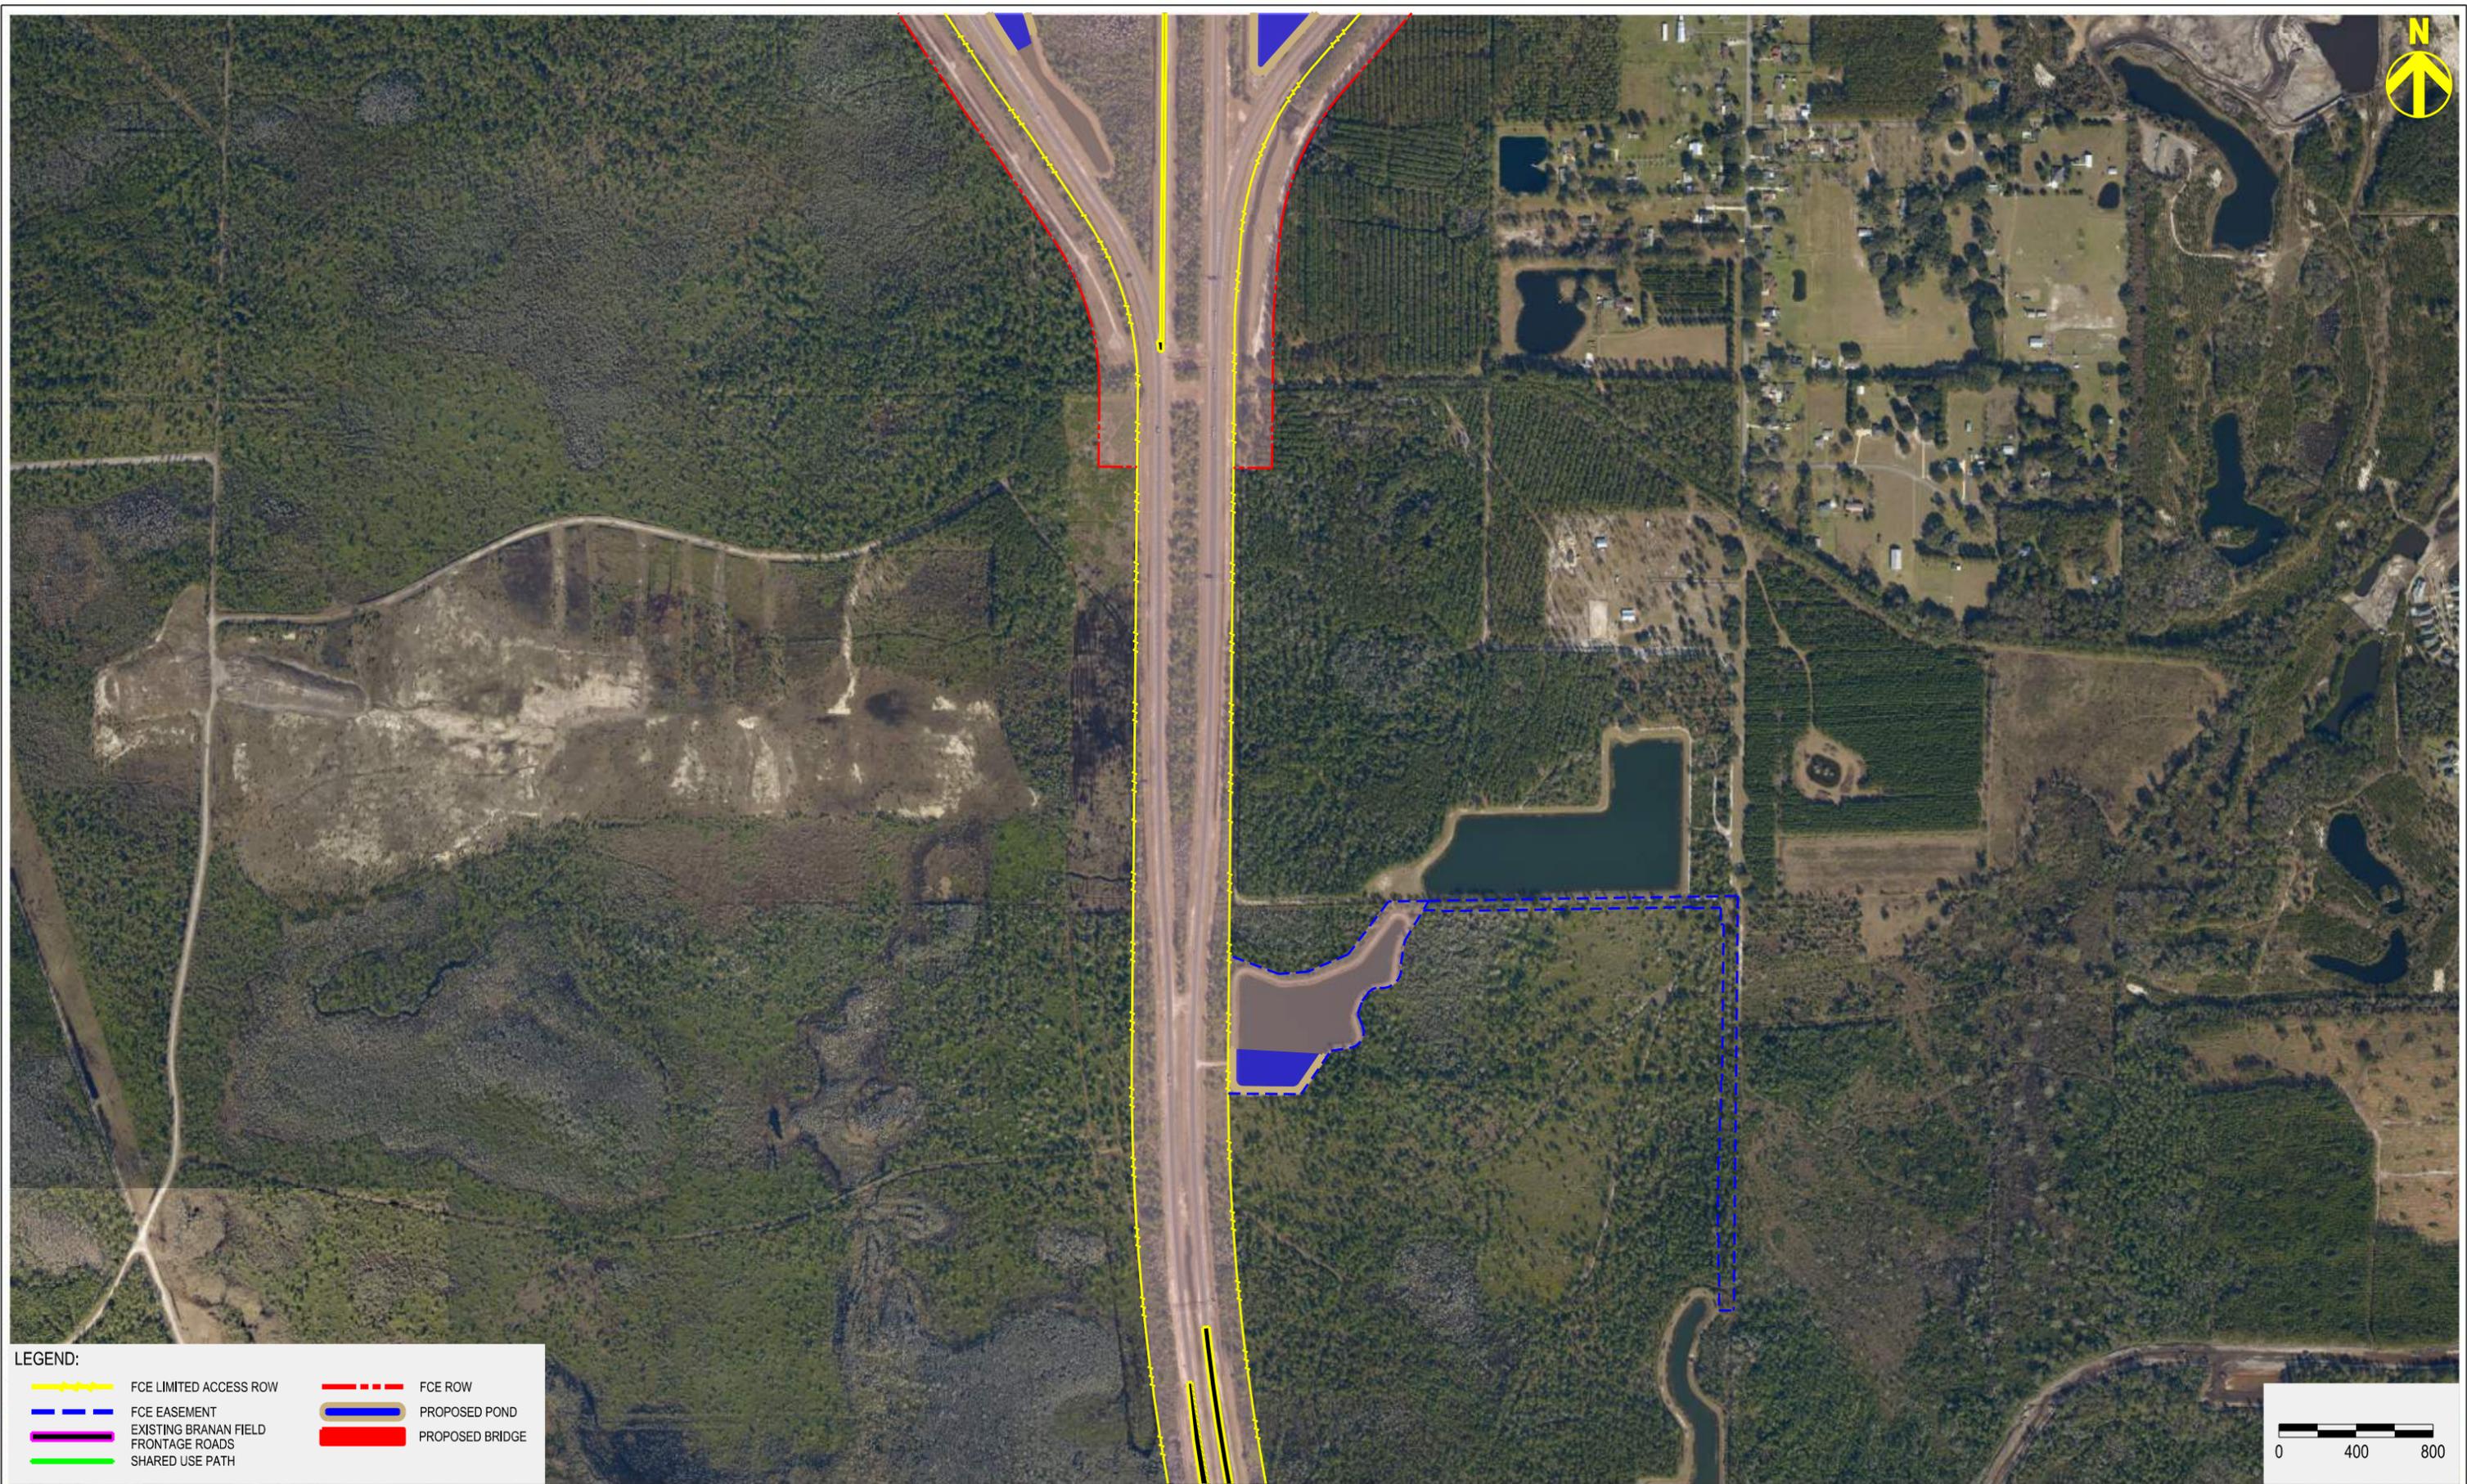


LEGEND:

	FCE LIMITED ACCESS ROW		FCE ROW
	FCE EASEMENT		PROPOSED POND
	EXISTING BRANAN FIELD FRONTAGE ROADS		PROPOSED BRIDGE
	SHARED USE PATH		

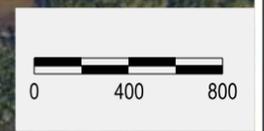


FIRST COAST EXPRESSWAY



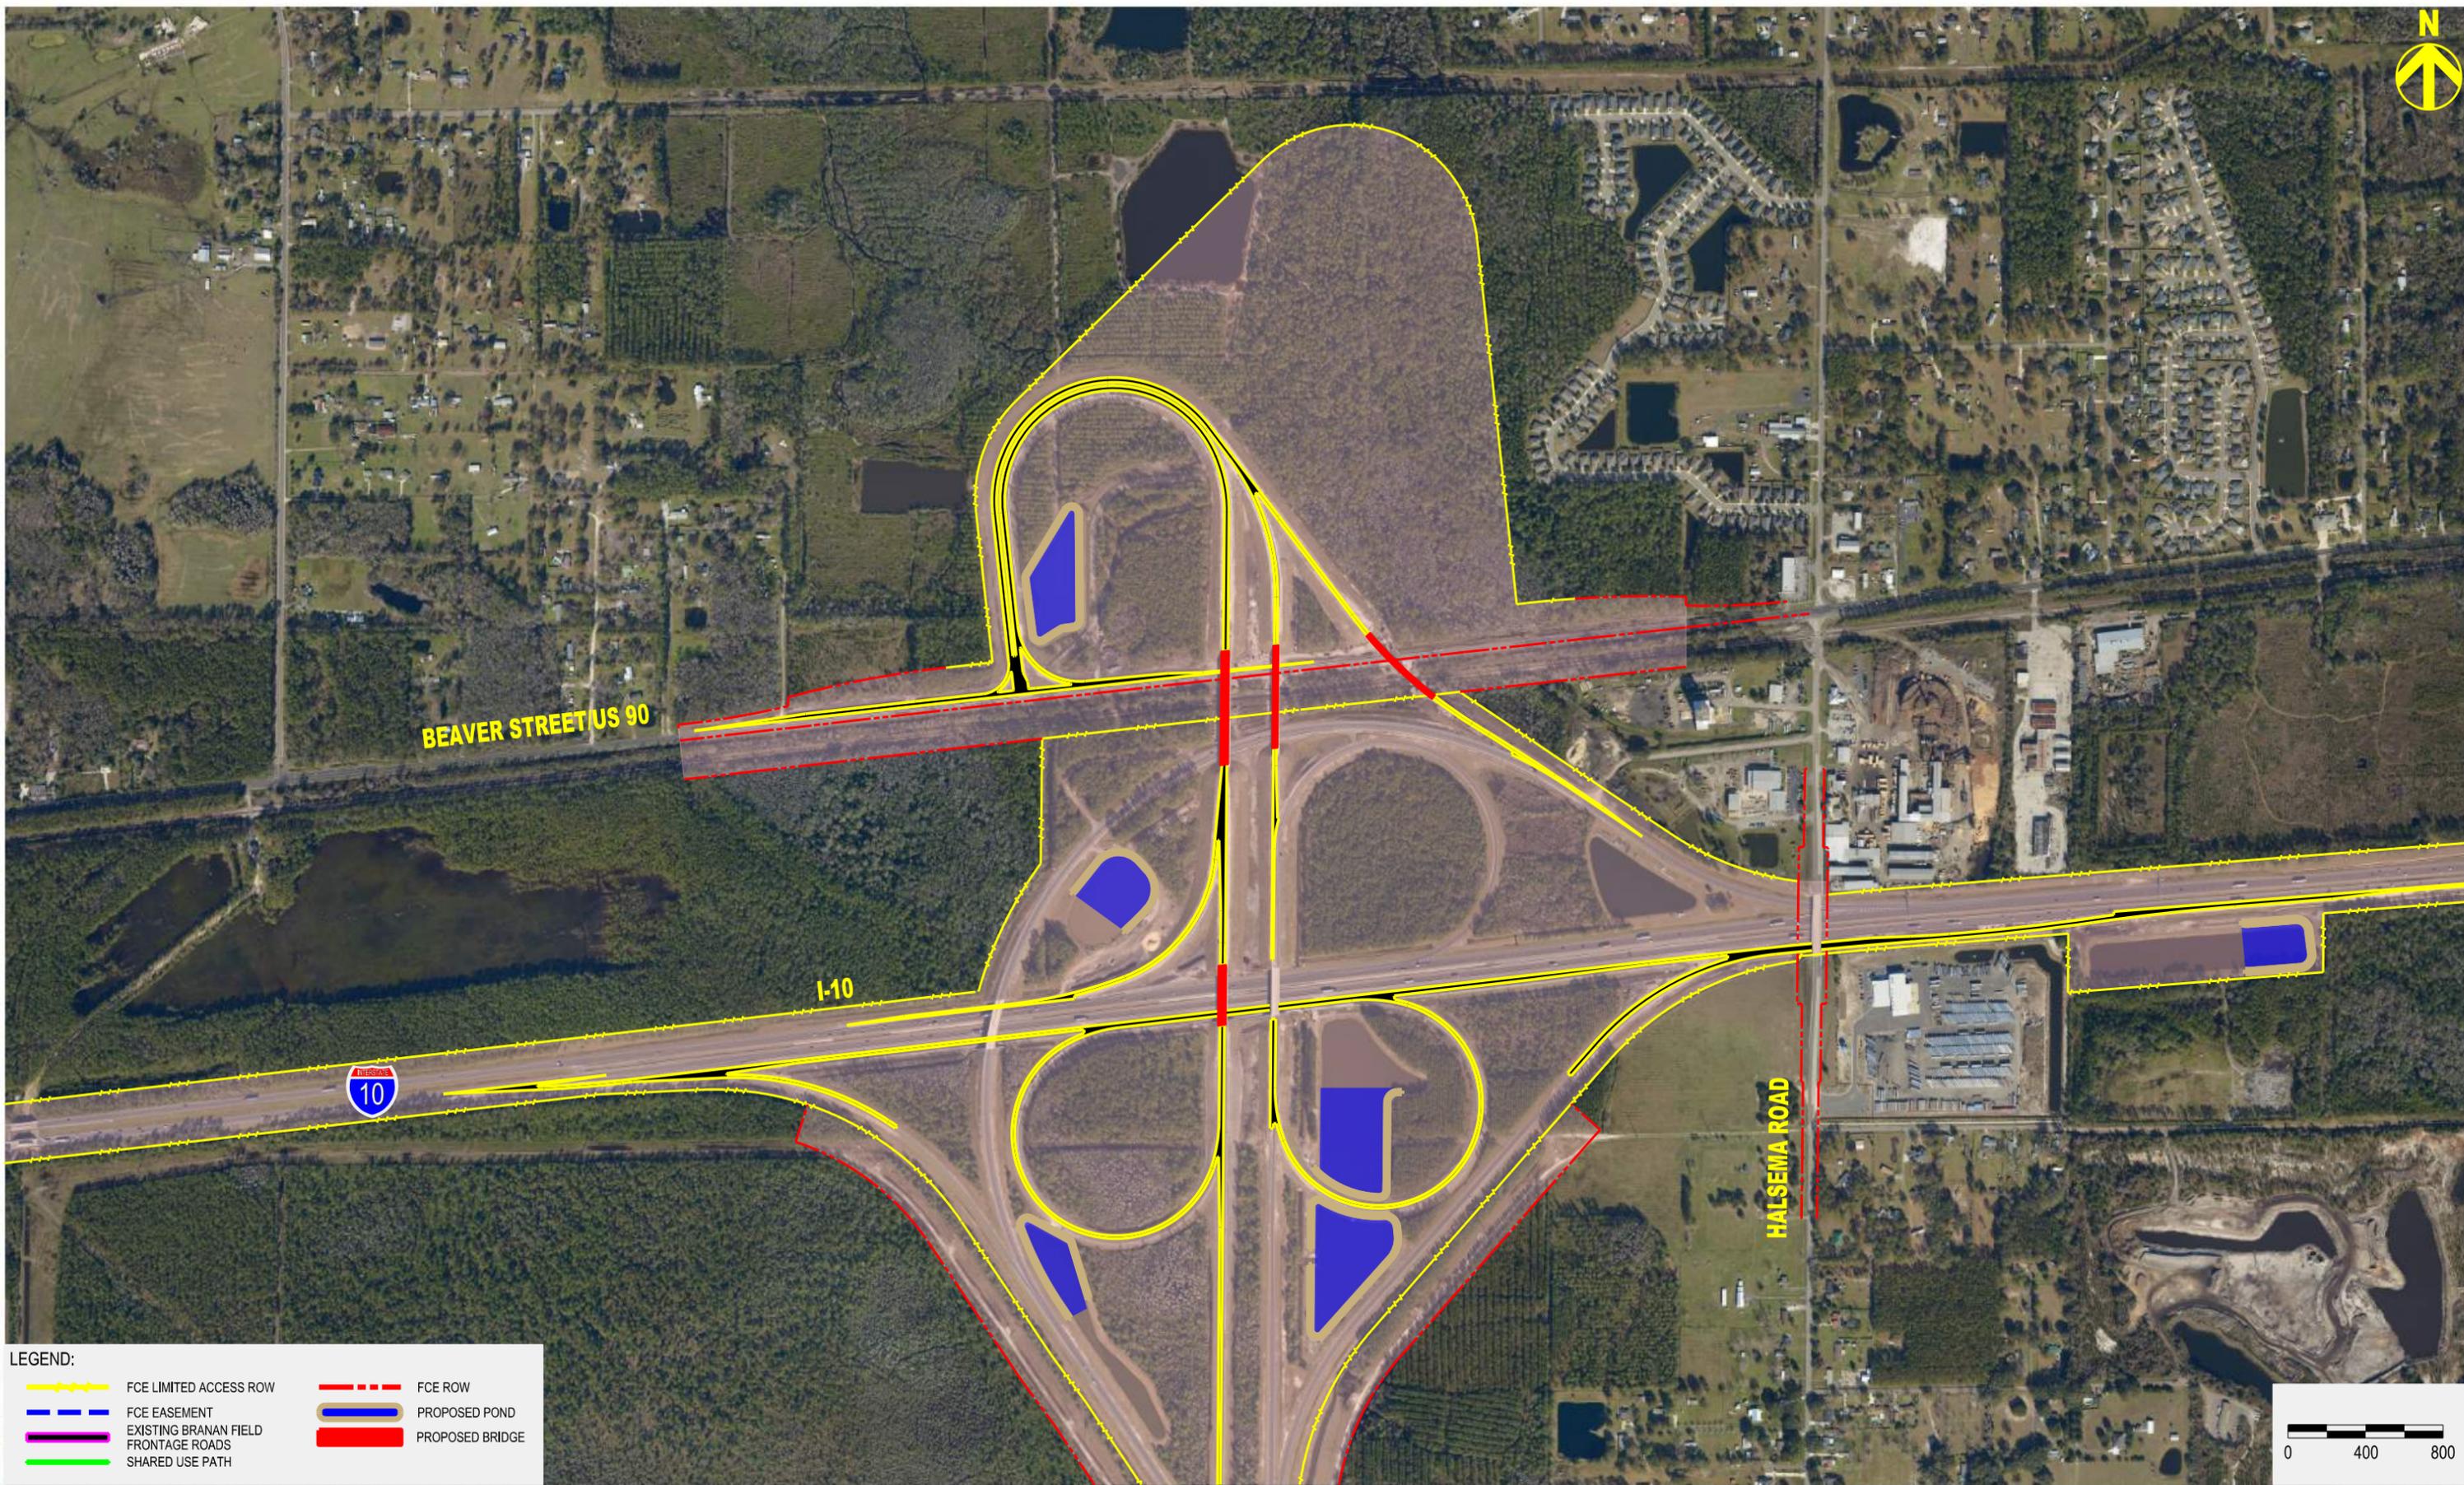

LEGEND:

	FCE LIMITED ACCESS ROW		FCE ROW
	FCE EASEMENT		PROPOSED POND
	EXISTING BRANAN FIELD FRONTAGE ROADS		PROPOSED BRIDGE
	SHARED USE PATH		

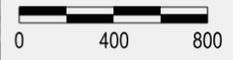

FIRST COAST EXPRESSWAY



PLAN SHEET 29 (ULTIMATE)