


SINGLE SHEET PILE WALL TYPICAL

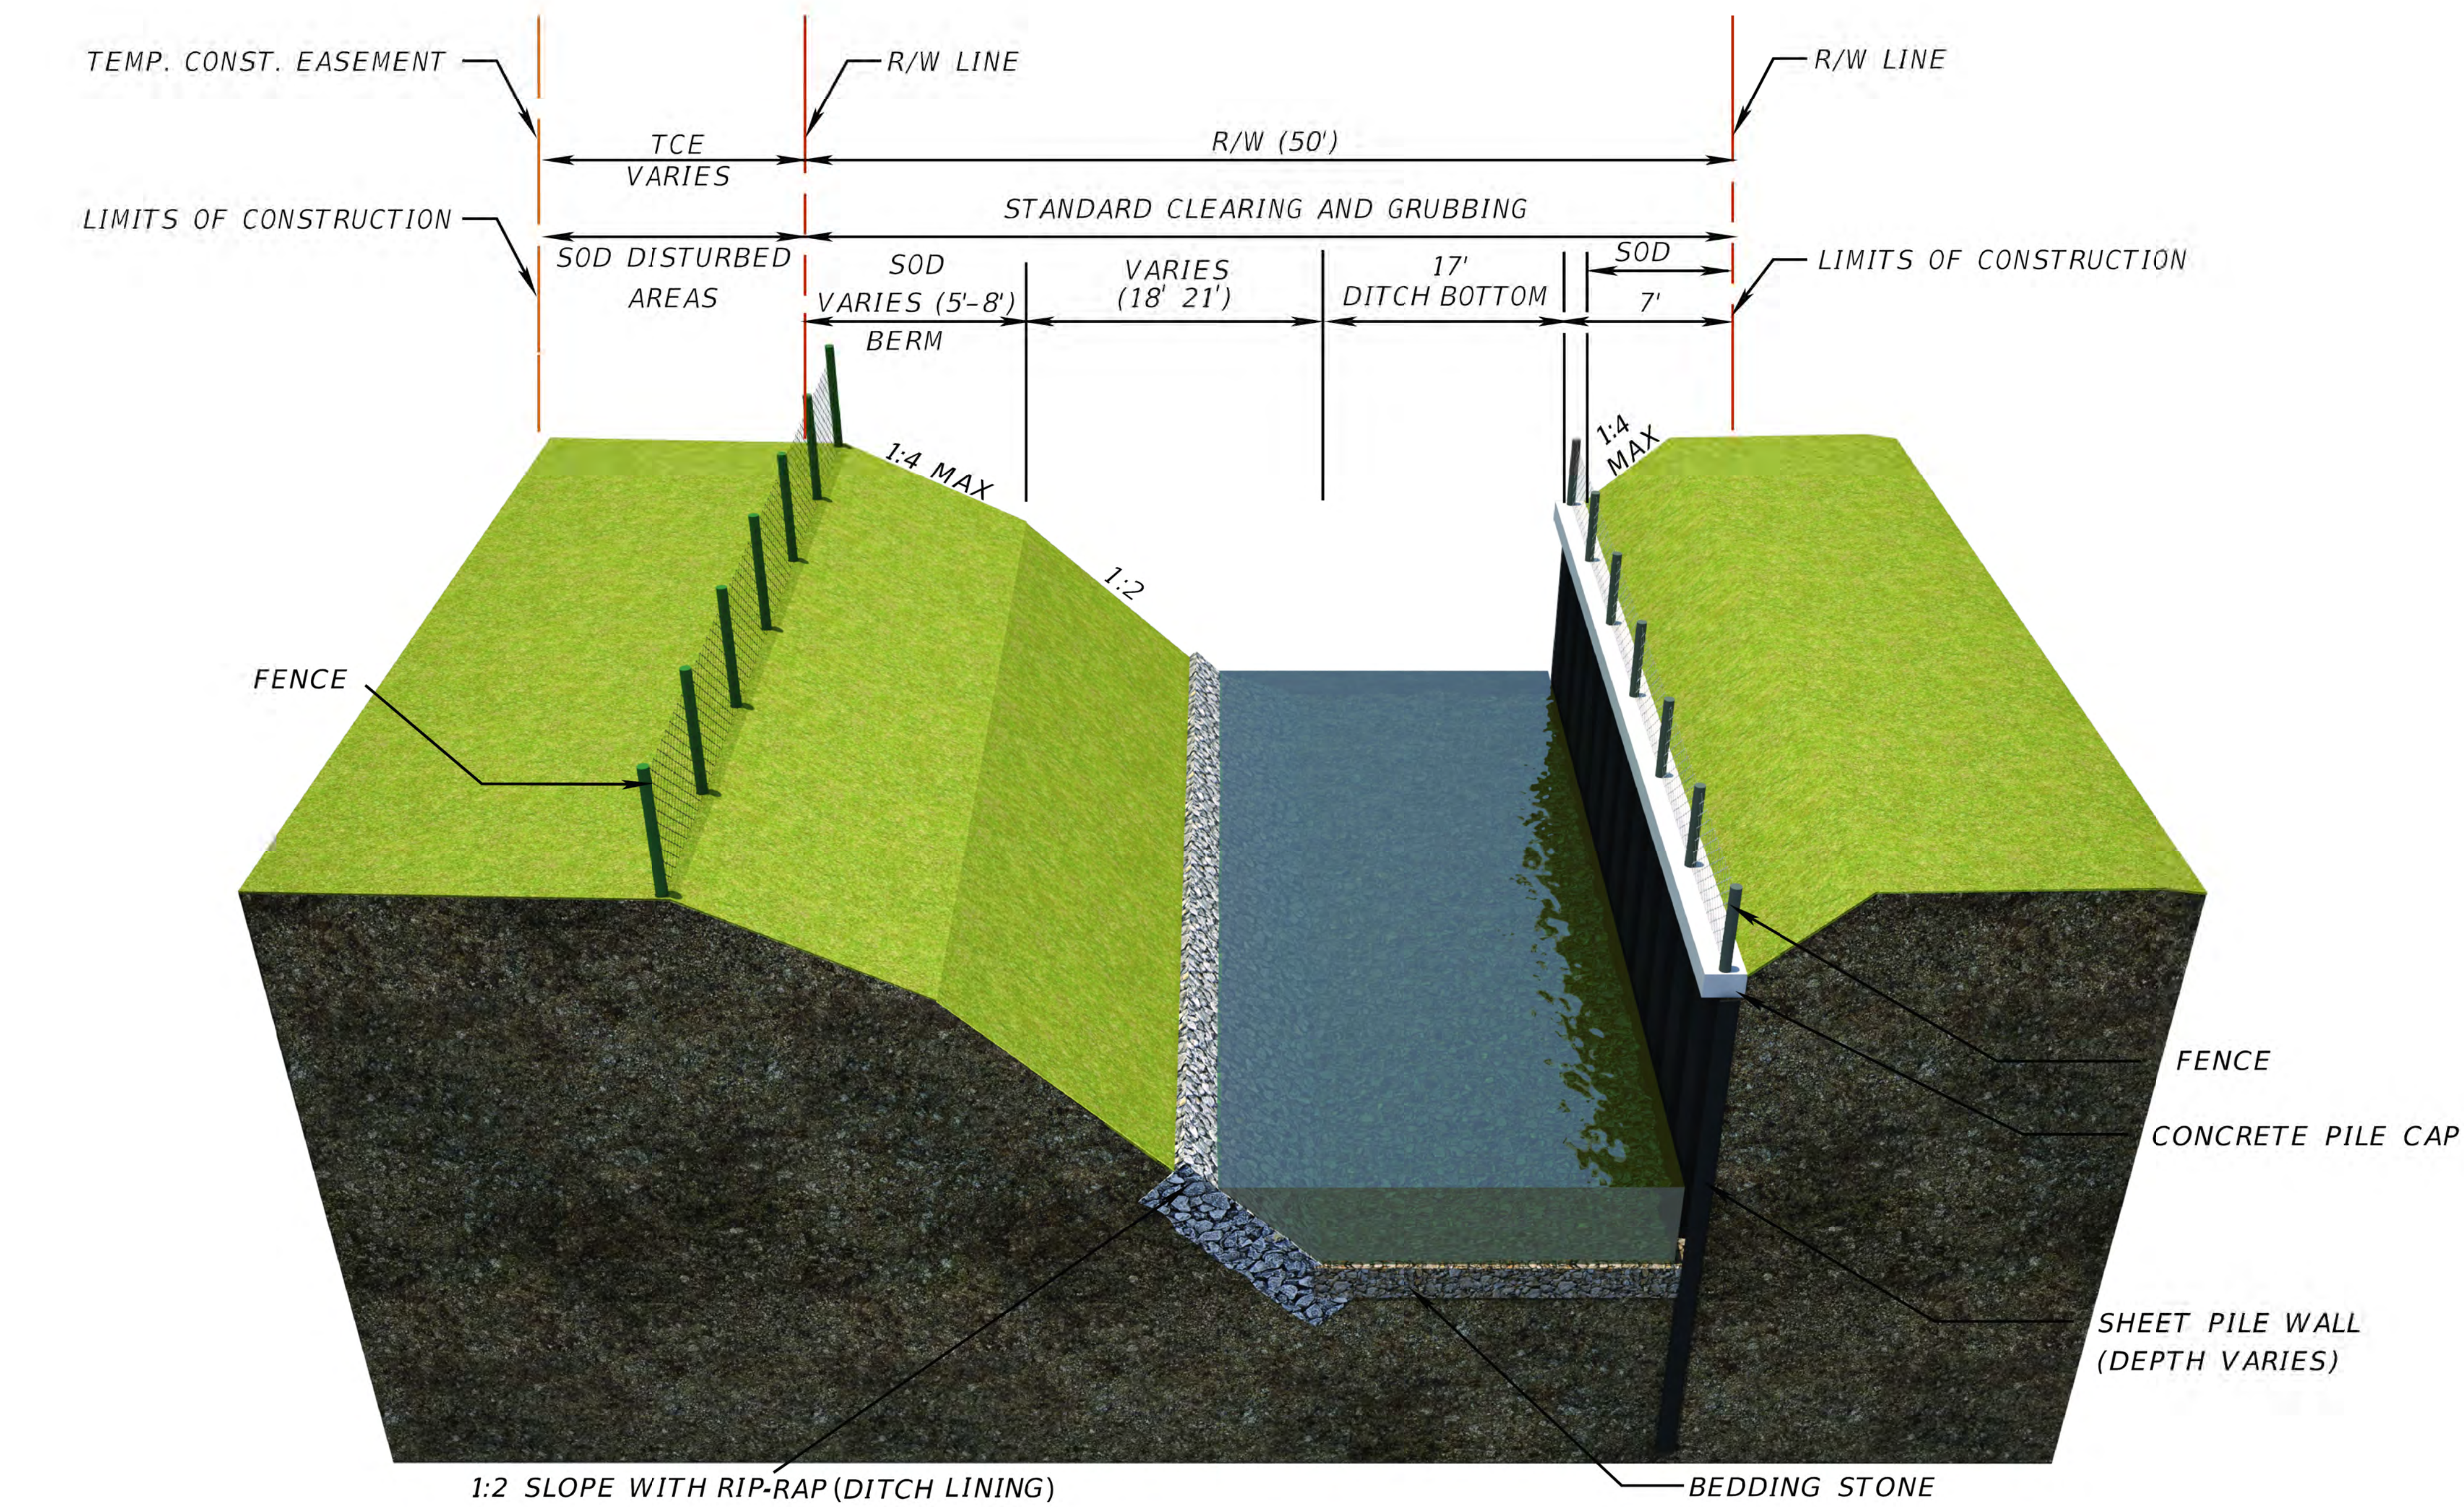

DOUBLE SHEET PILE WALL TYPICAL

