



WELCOME

WELCOME

Interchange Improvements

Construction Open House

I-95 at Martin Luther King Jr. Parkway

Duval County, Florida

FIN 433899-2



Florida Department of Transportation Title VI: The Florida Department of Transportation complies with various non-discrimination laws and regulations including Title VI of the Civil Rights Act of 1964. Public participation is solicited without regard to race, color, national origin, age, sex, religion, disability or family status. Persons wishing to express concerns about Title VI may do so by contacting the following address:

District Two
Florida Department of Transportation
District Two Title VI Coordinator
Dorothy Neal
1109 South Marion Avenue
Lake City, FL 32025

ABOUT THE PROJECT

FDOT will begin construction this summer on an interchange improvement project at I-95 at Martin Luther King, Jr. Parkway (State Road 115). This \$79.8 million project should be completed by early 2027, barring unforeseen conditions such as bad weather.


Project improvements include:



Bridge and noise wall construction



Milling and resurfacing, shoulder treatment, drainage work, traffic signals and lighting

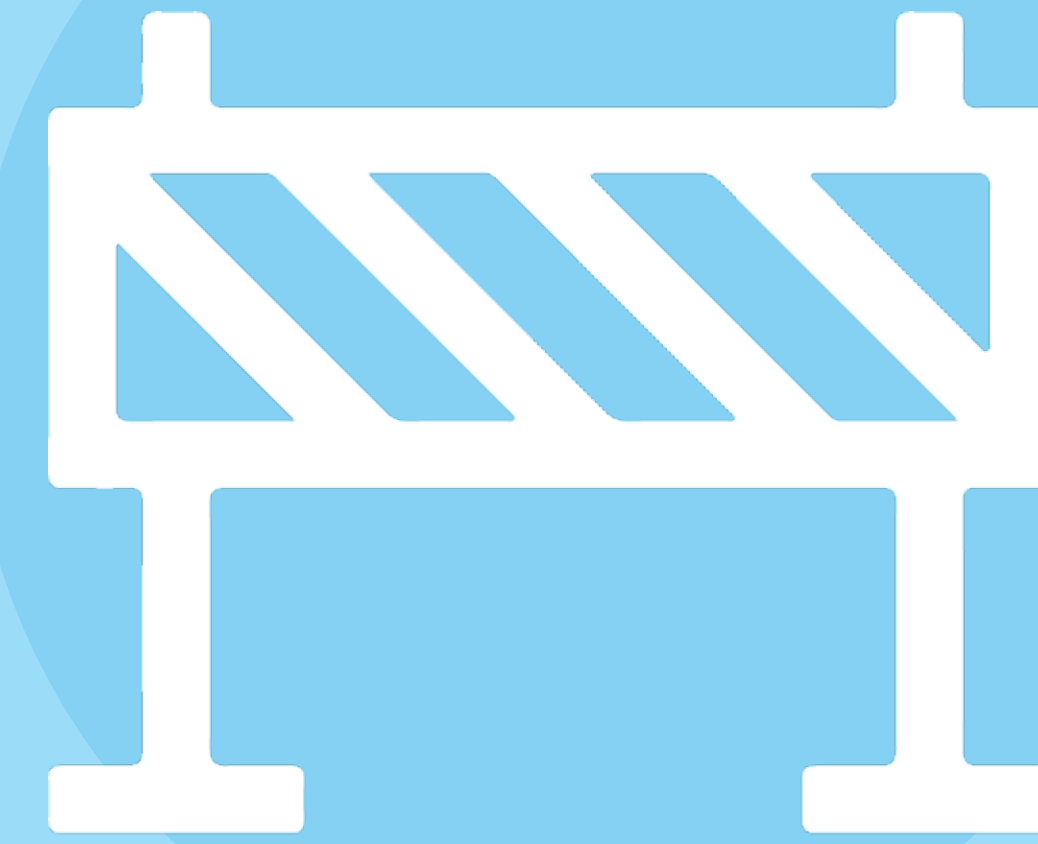

Raising the I-95 bridge above MLK Jr. Pkwy to a higher clearance



Constructing and replacing the pedestrian bridge



FLORIDA DEPARTMENT OF TRANSPORTATION

TITLE VI

The Florida Department of Transportation complies with various non-discrimination laws and regulations including Title VI of the Civil Rights Act of 1964.

Public participation is solicited without regard to race, color, national origin, age, sex, religion, disability or family status.

Persons wishing to express concerns about Title VI may do so by contacting

DISTRICT TWO

Florida Department of Transportation
District Two Title VI Coordinator

Dorothy Neal

1109 South Marion Avenue
Lake City, FL 32025
(386) 961 7616

Dorothy.Neal@dot.state.fl.us

TALLAHASSEE OFFICE


Florida Department of Transportation
Equal Opportunity Office

Stefan Kulakowski


605 Suwannee Street, MS 65
Tallahassee FL 32399
(850) 414-4742

Stefan.Kulakowski@dot.state.fl.us

All inquiries or complaints will be handled according to FDOT procedure and in a prompt and courteous manner.

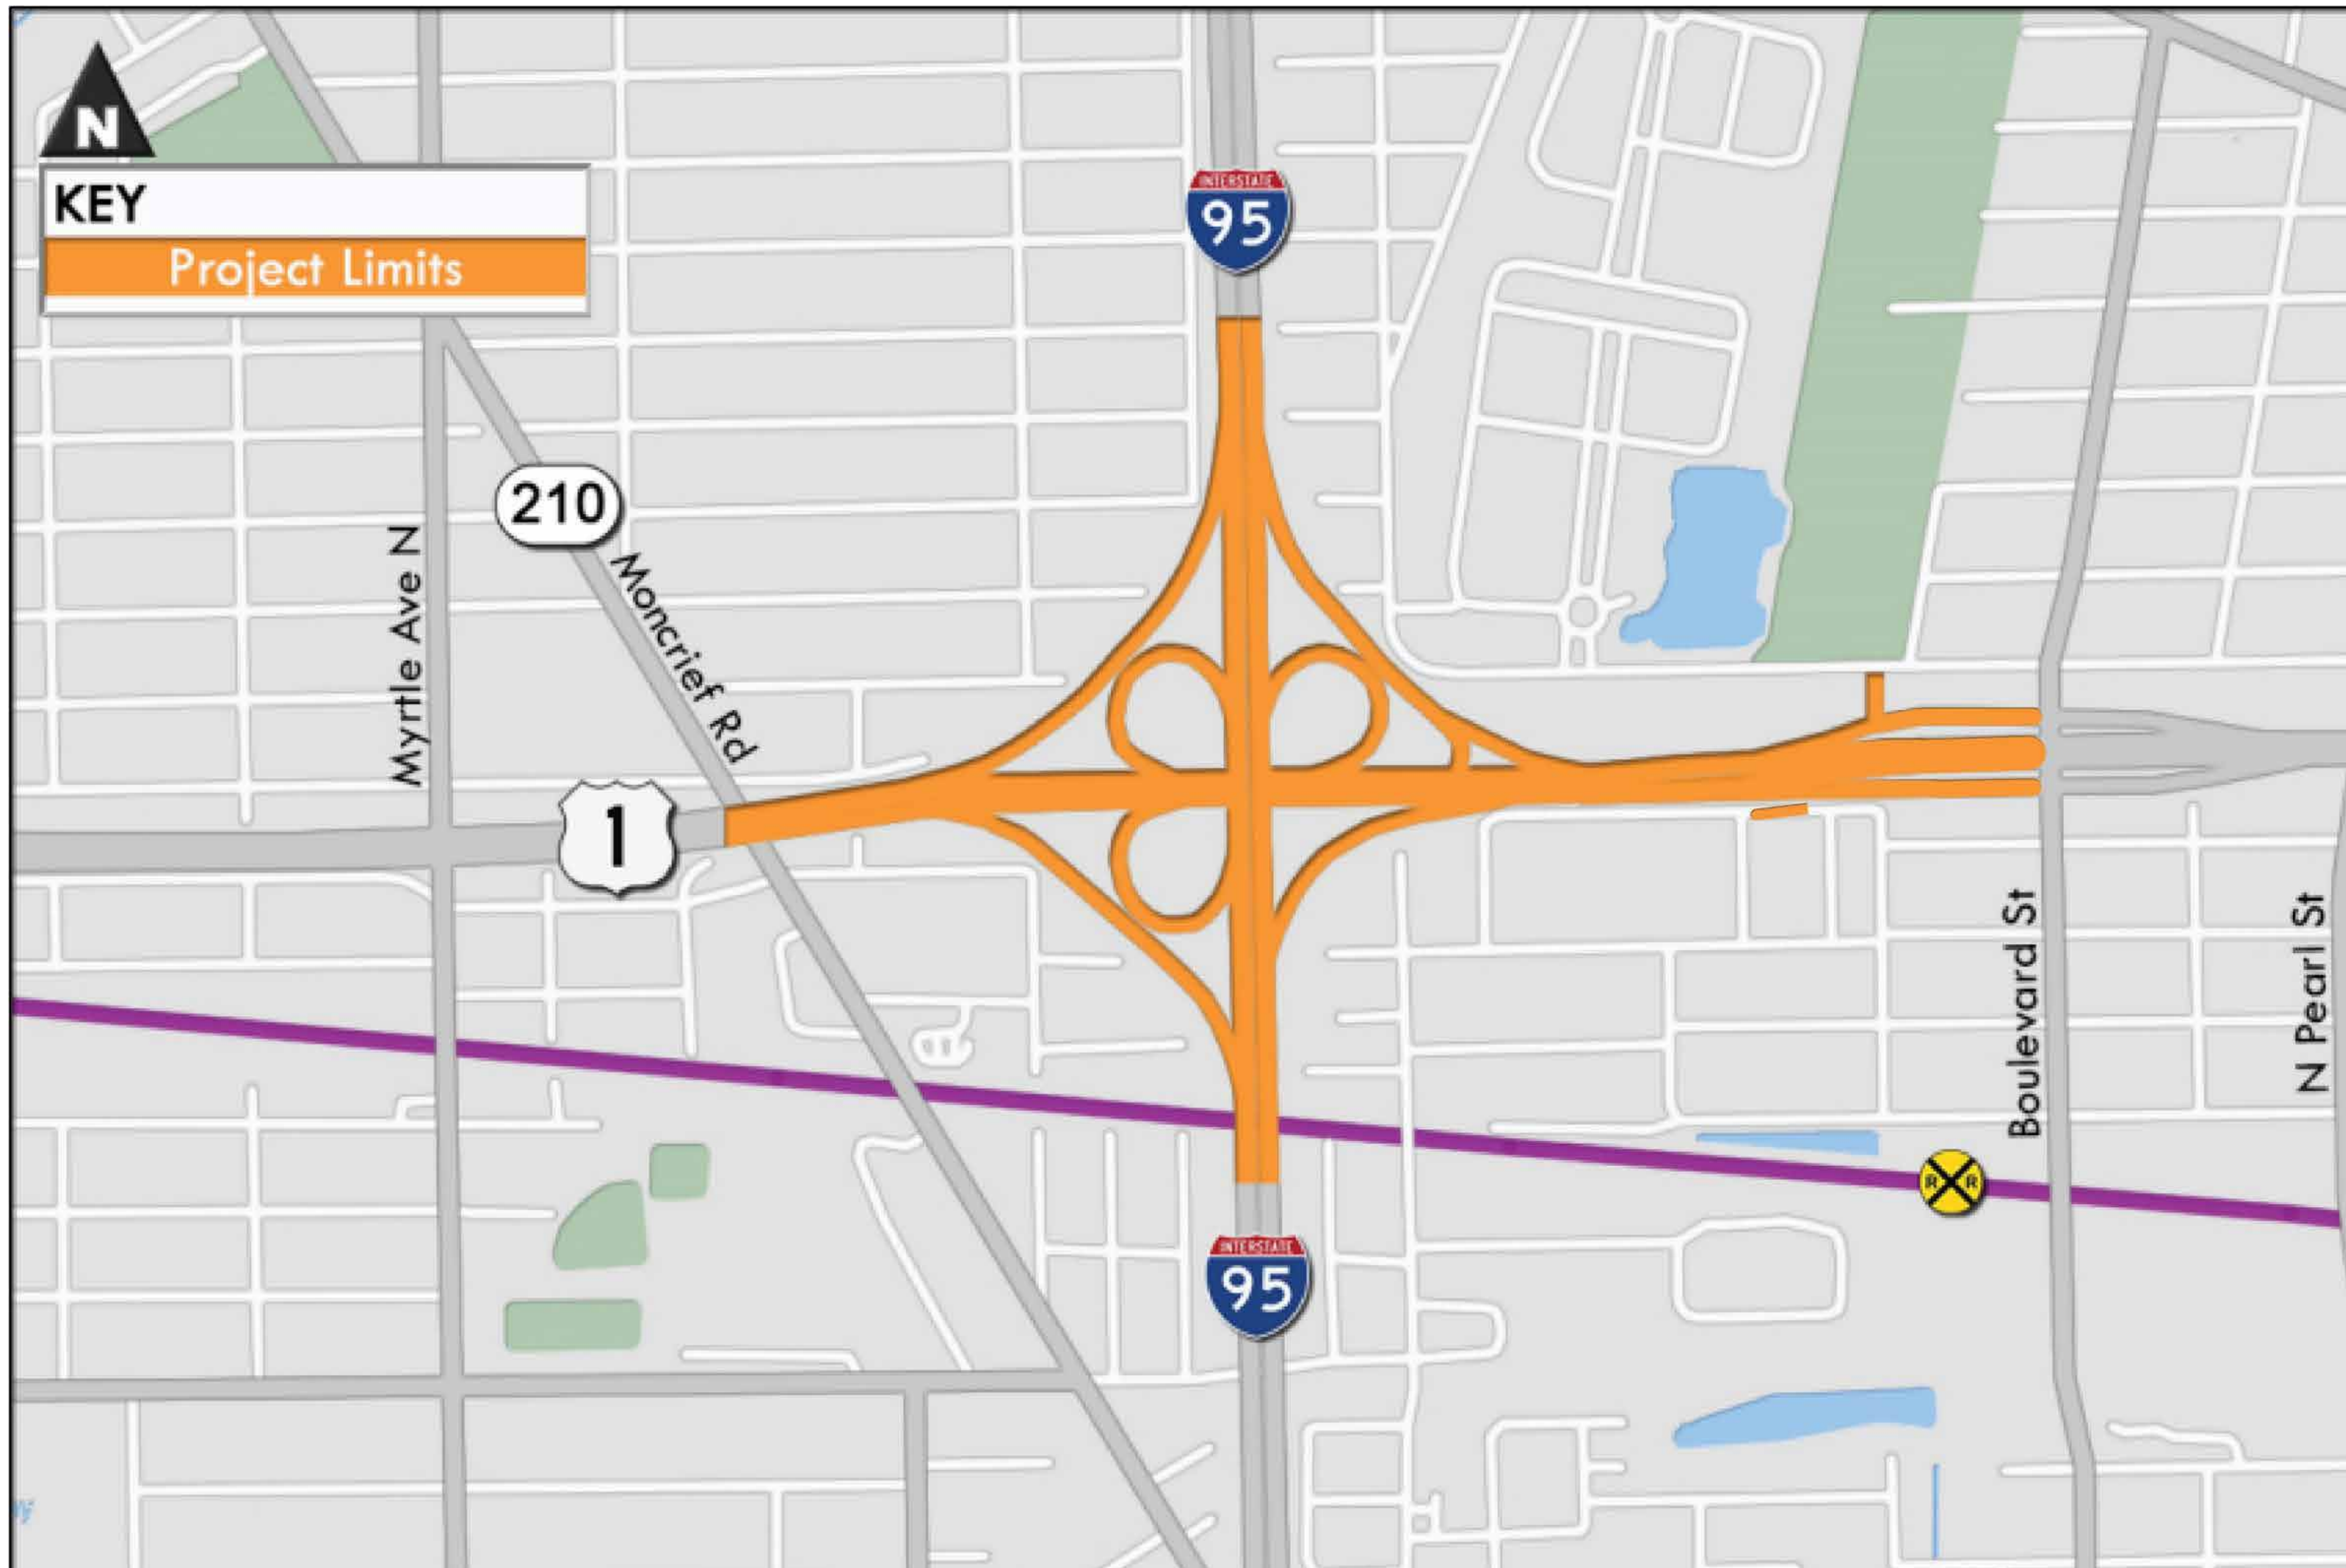


**TYPICAL SECTION
I-95 (SR 9)**

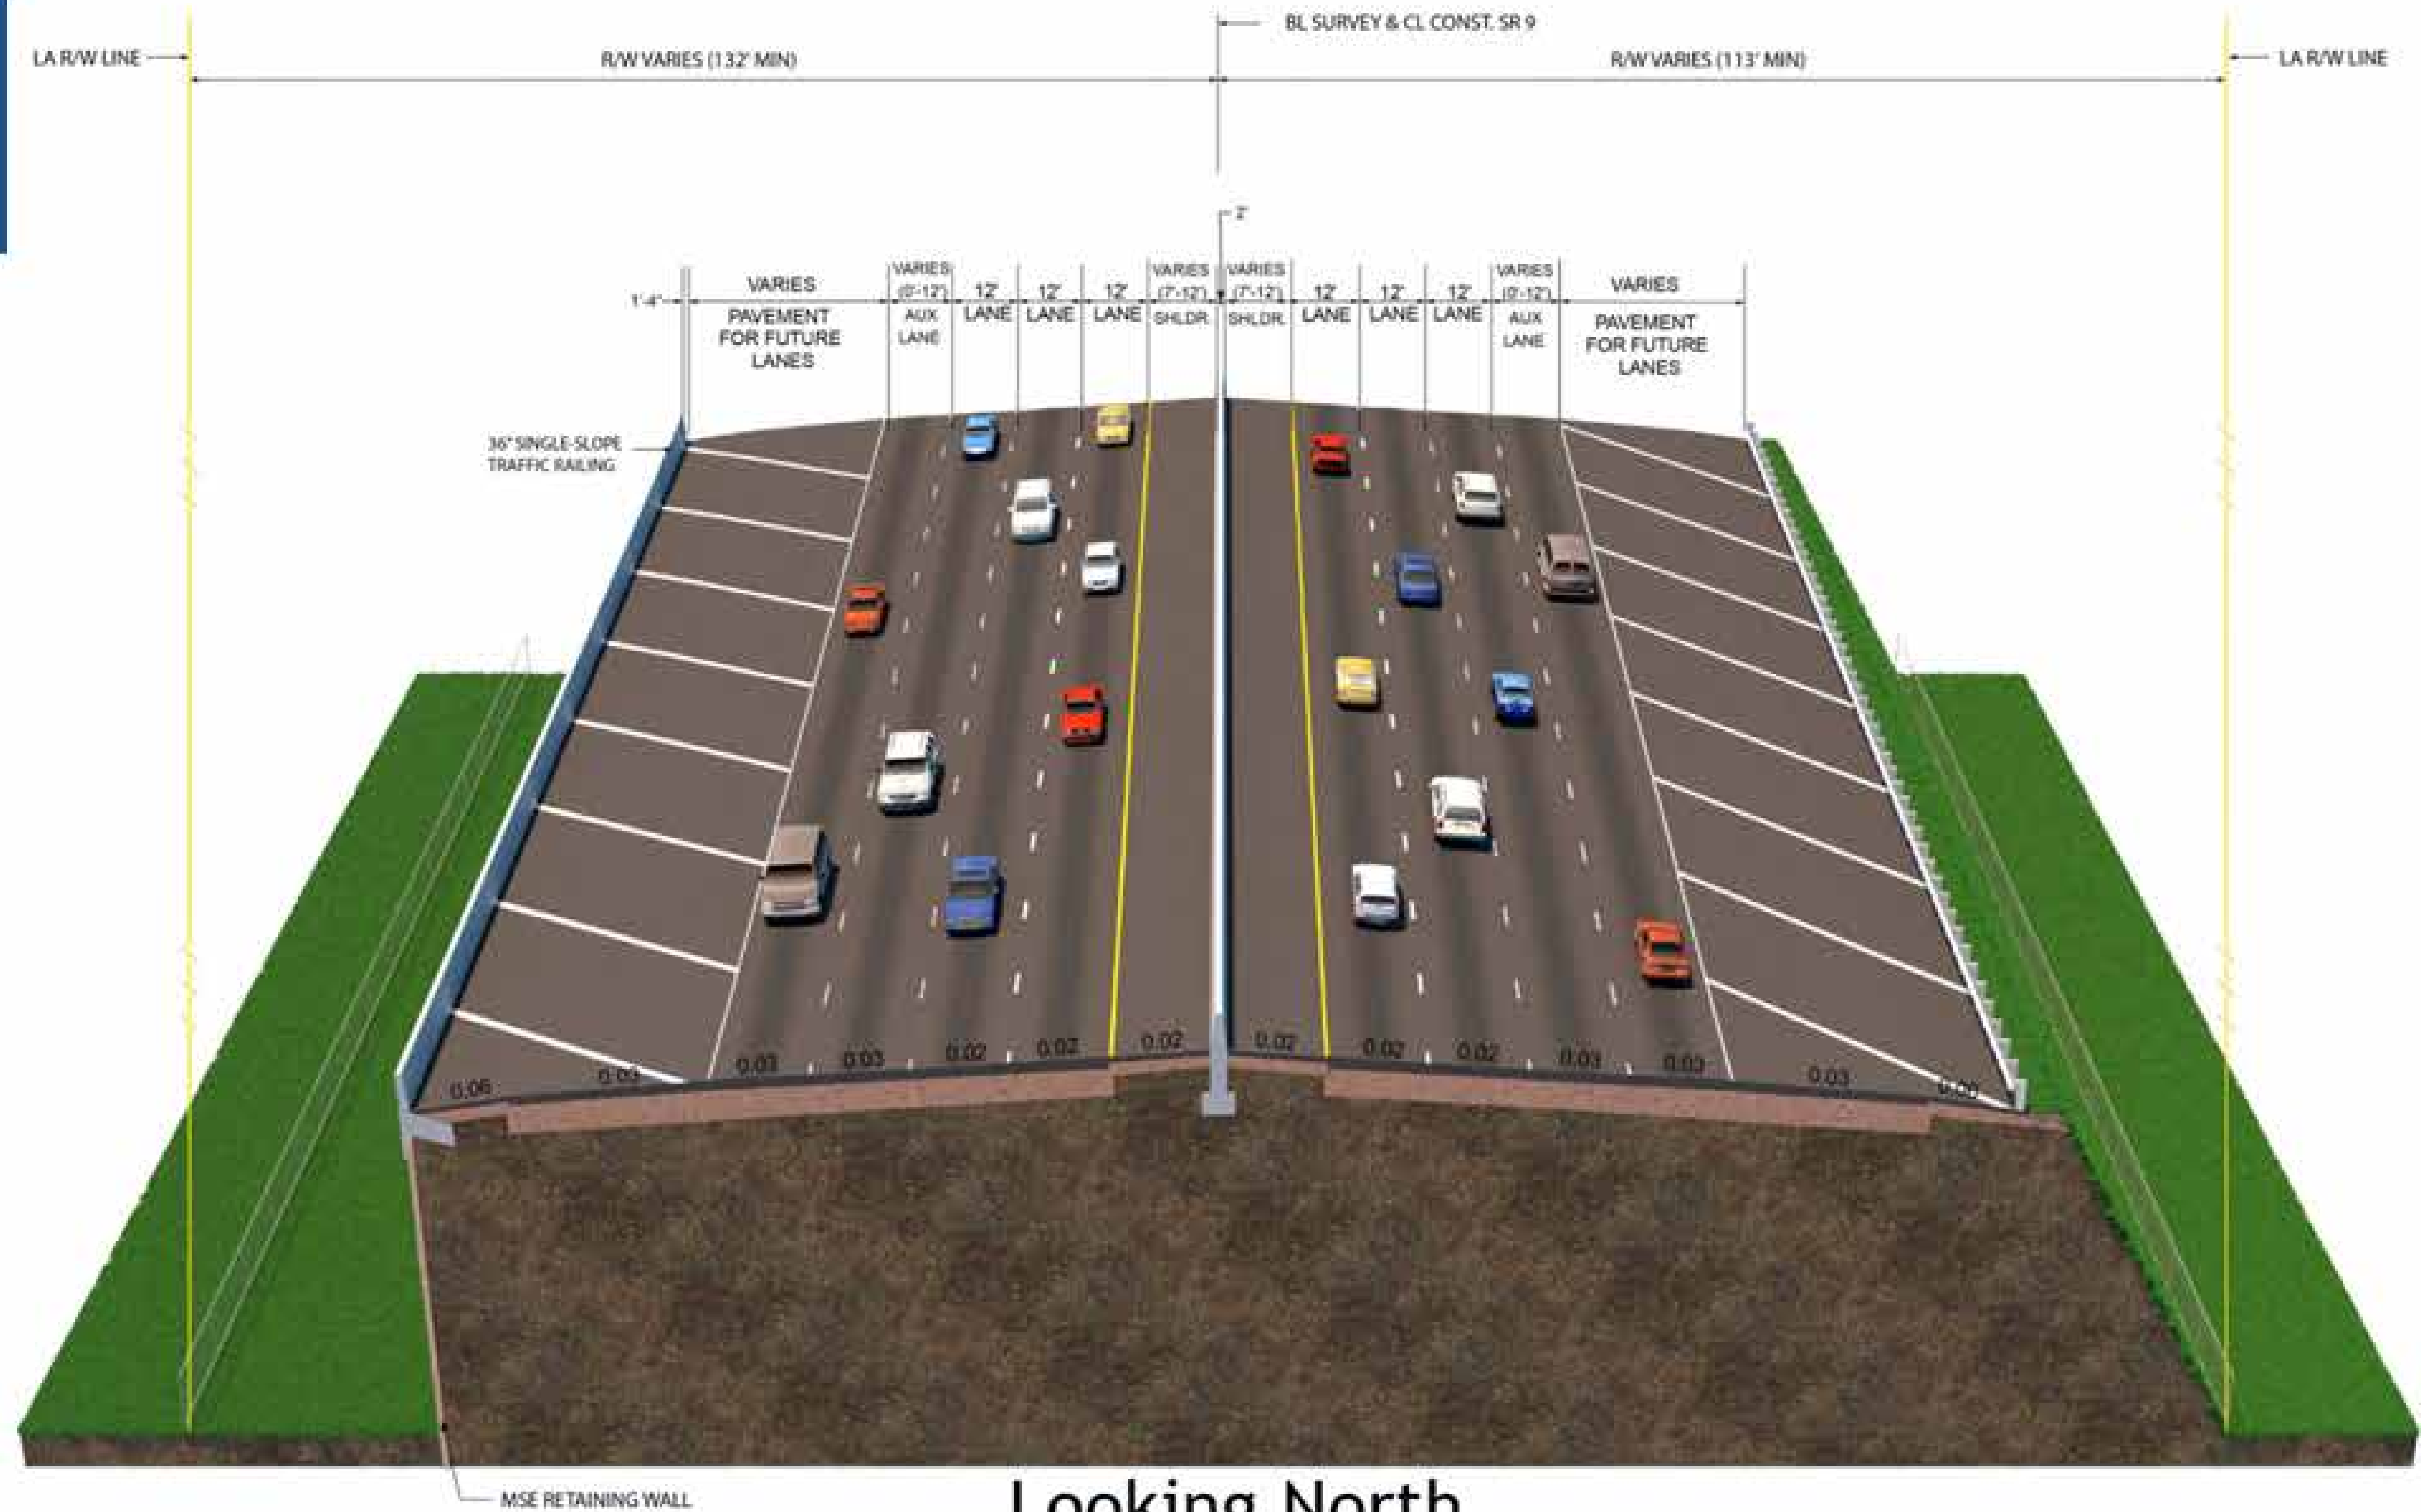


Looking North

**TYPICAL SECTION
MLK PARKWAY (US 1 / SR 115)**

**MLK West of I-95
Looking East**

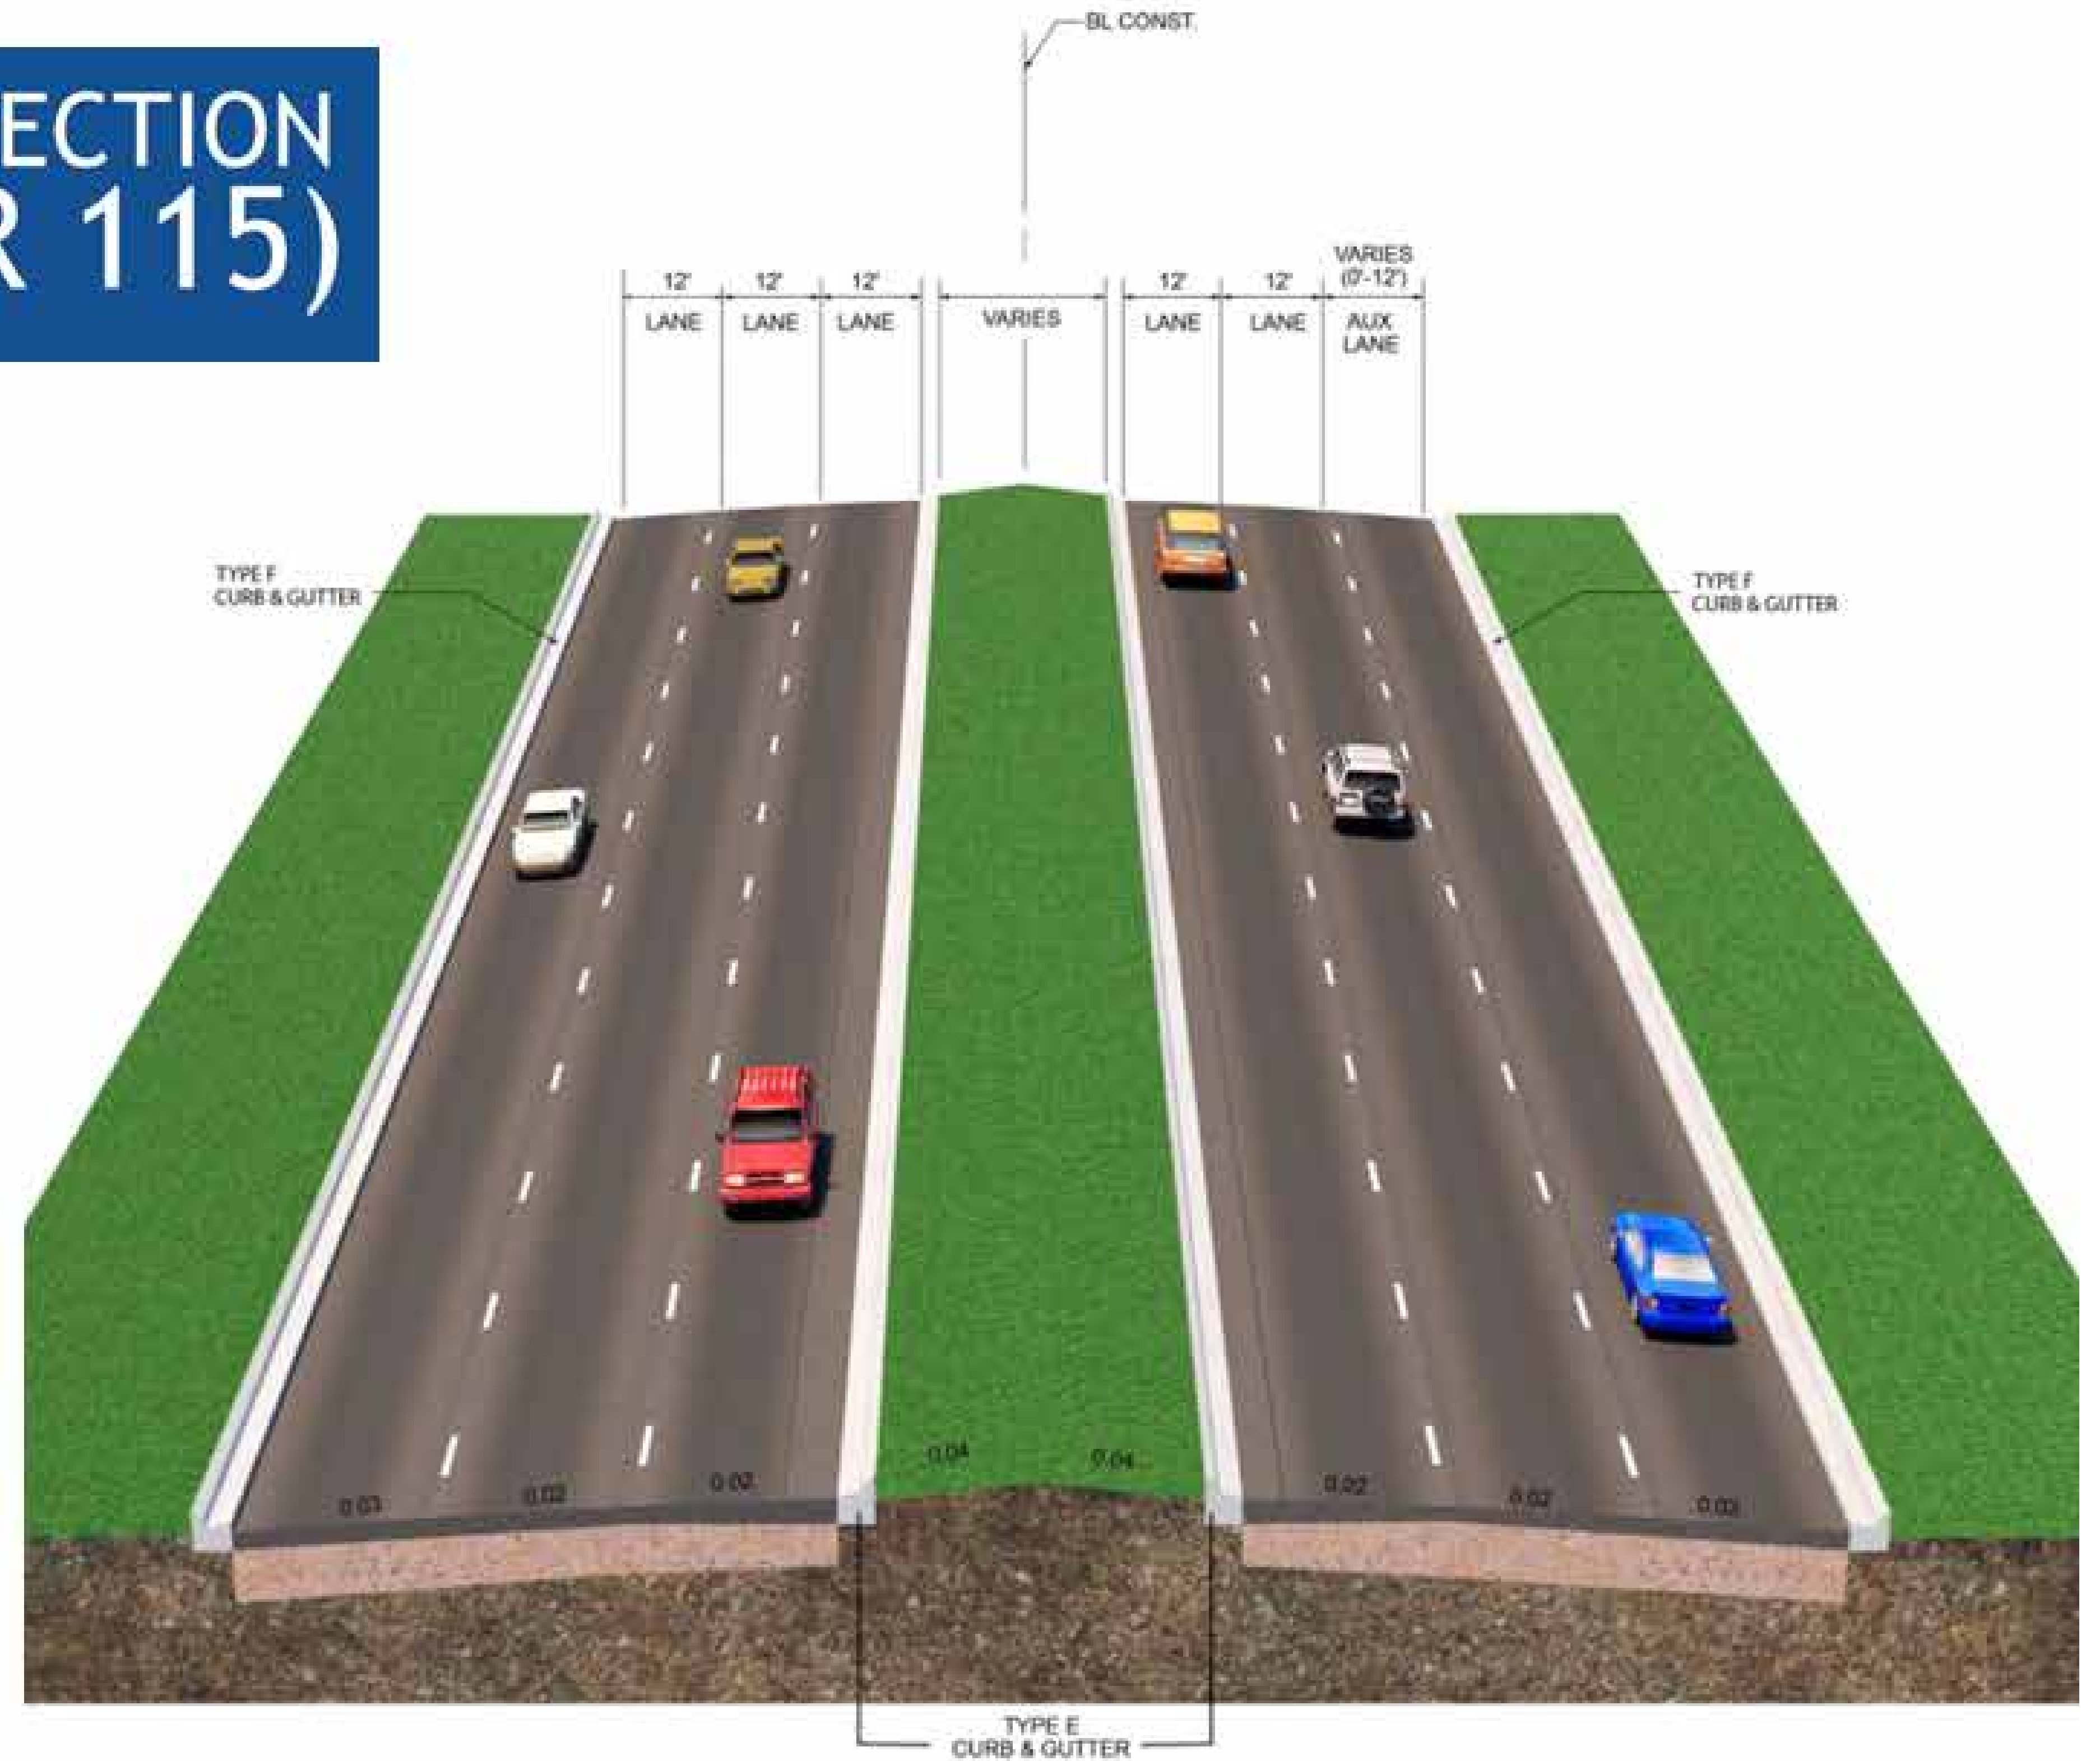

**TYPICAL SECTION
MLK PARKWAY (US 1 / SR 115)**

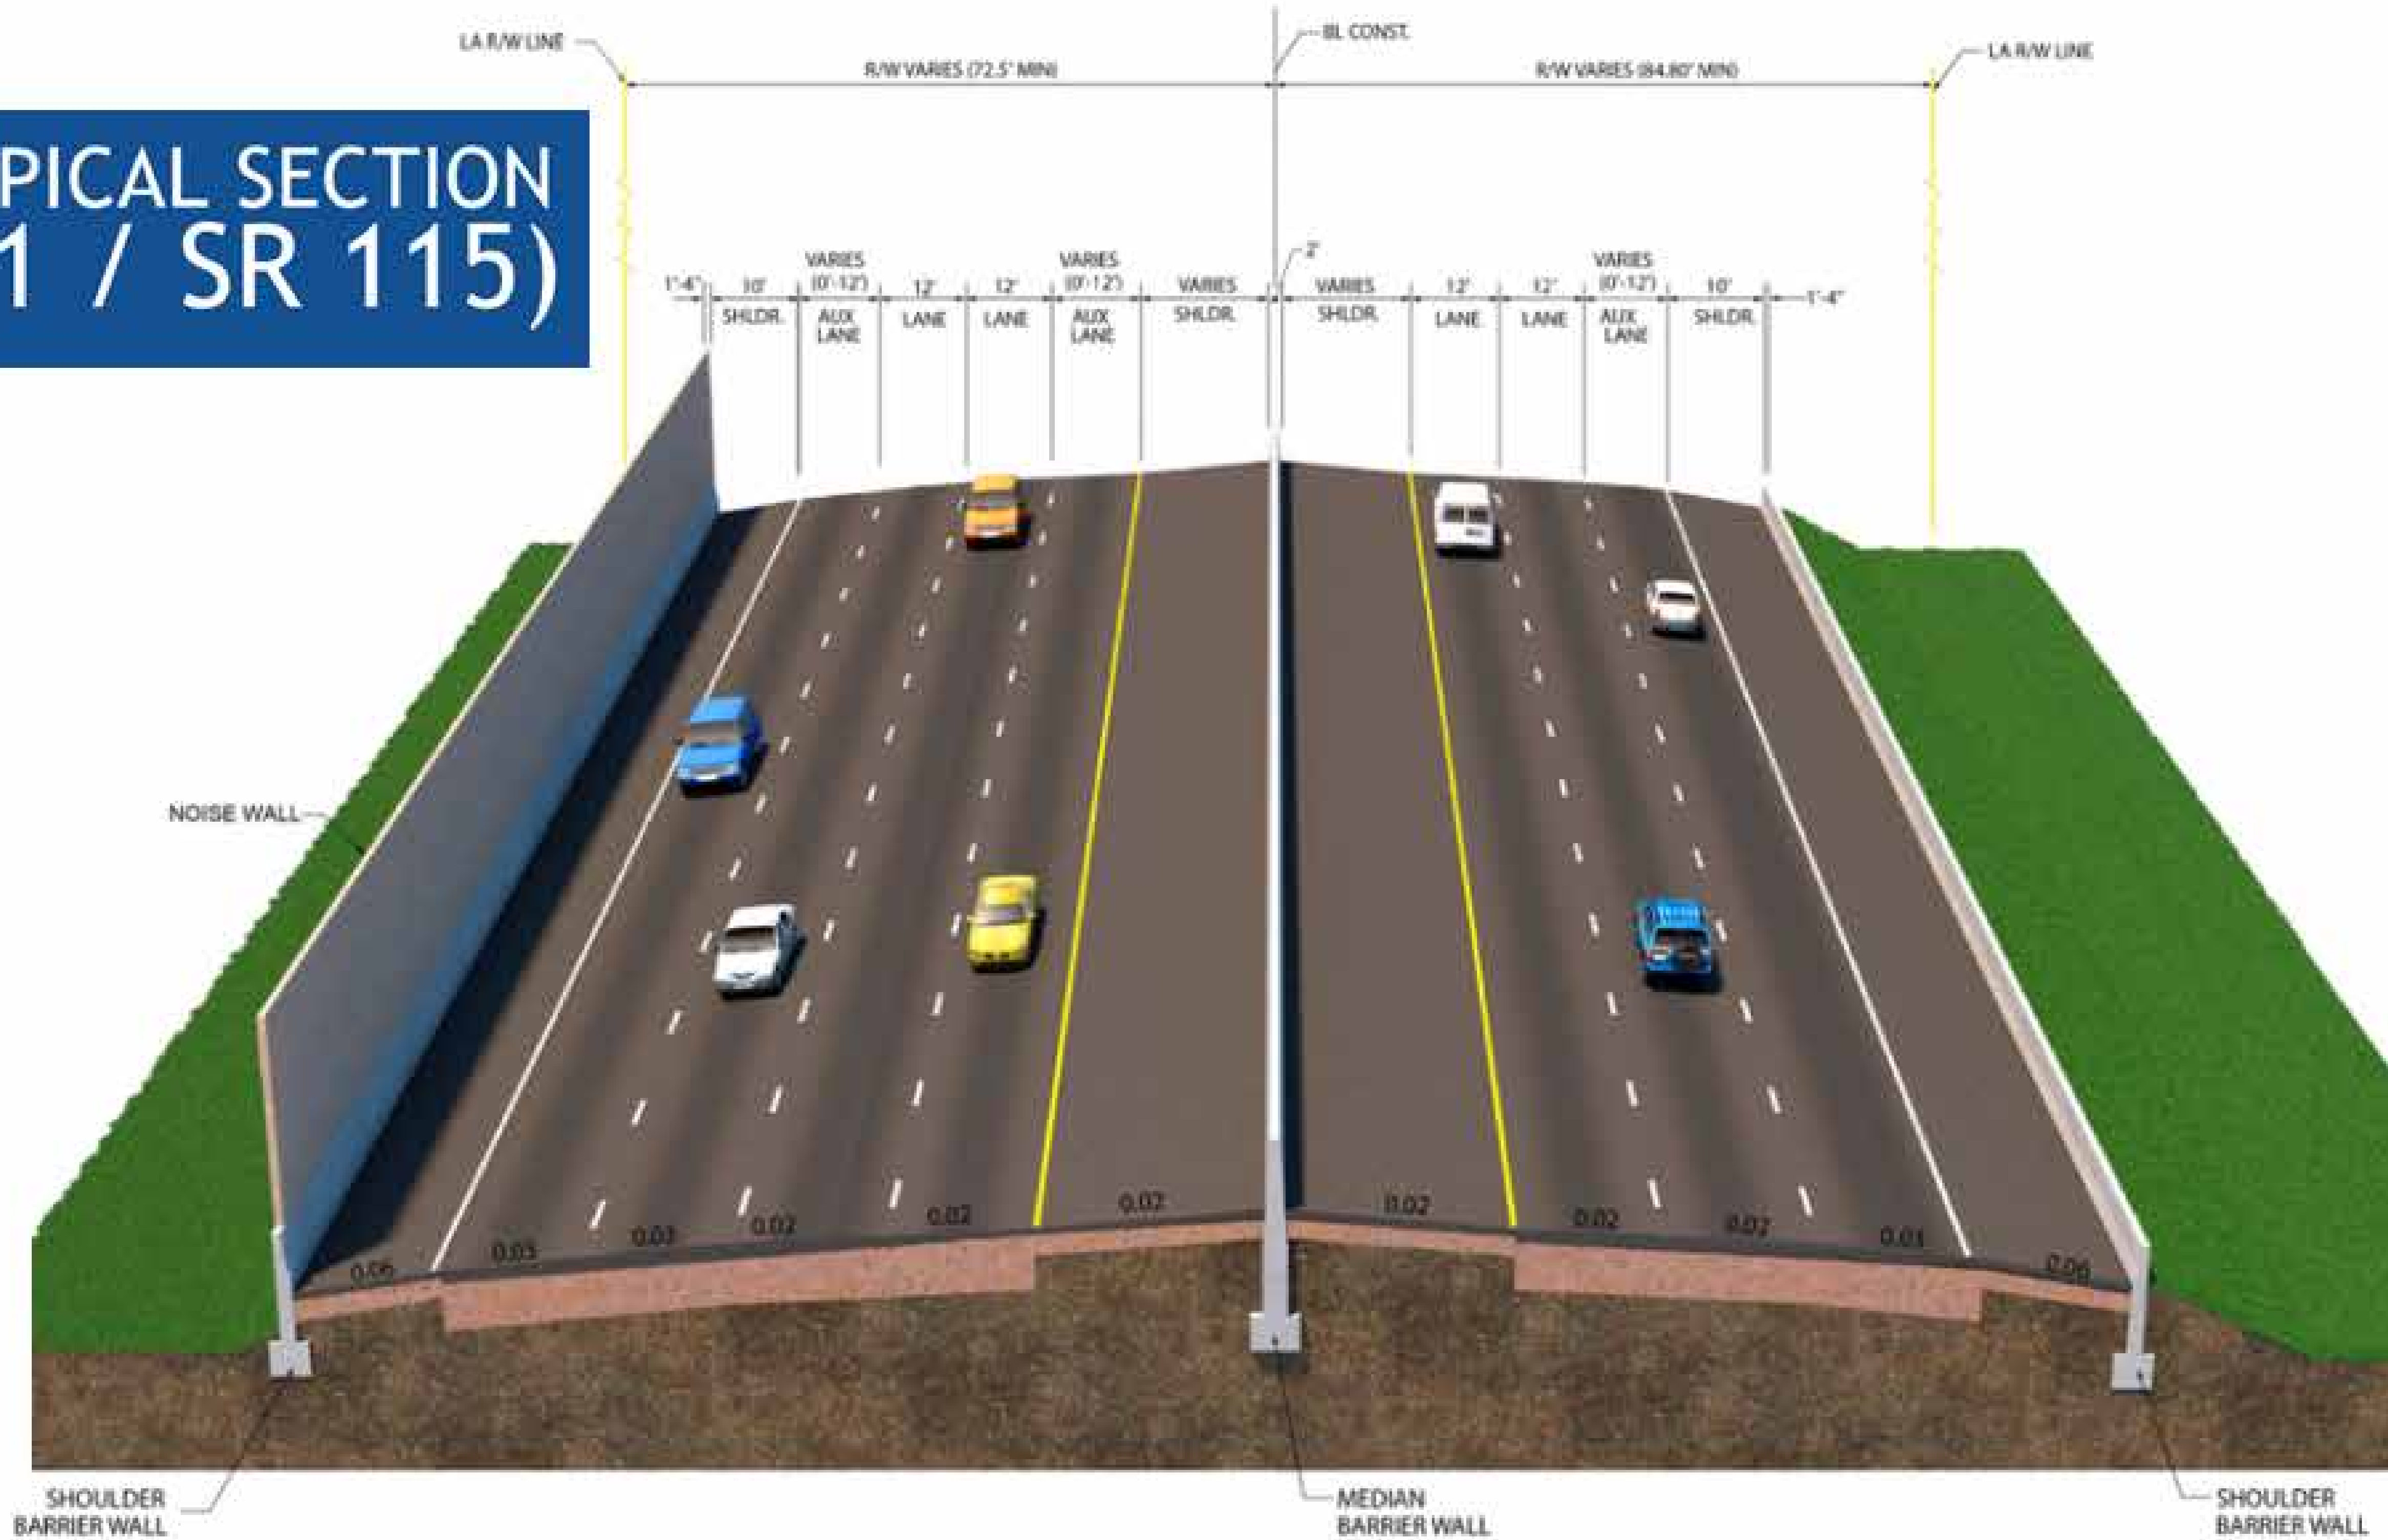

**MLK East of I-95
Looking East**