
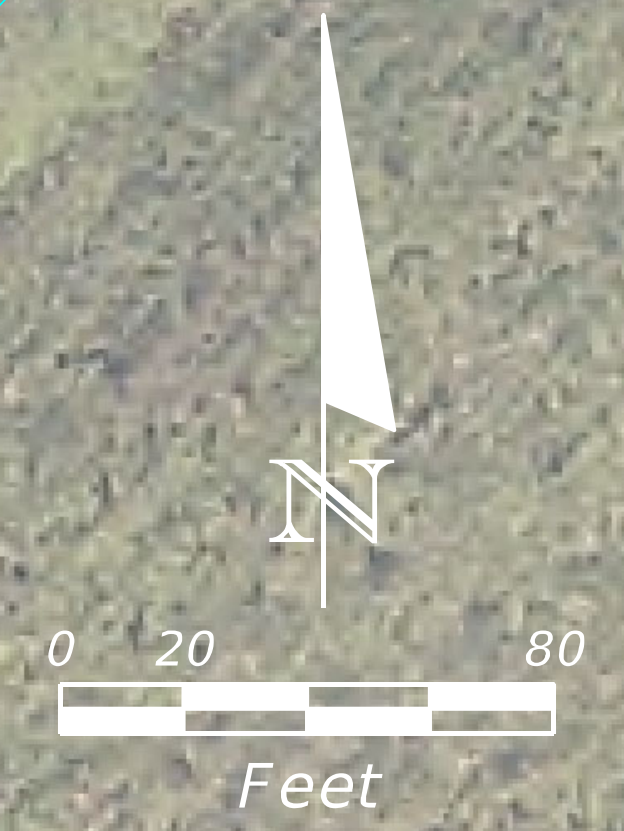


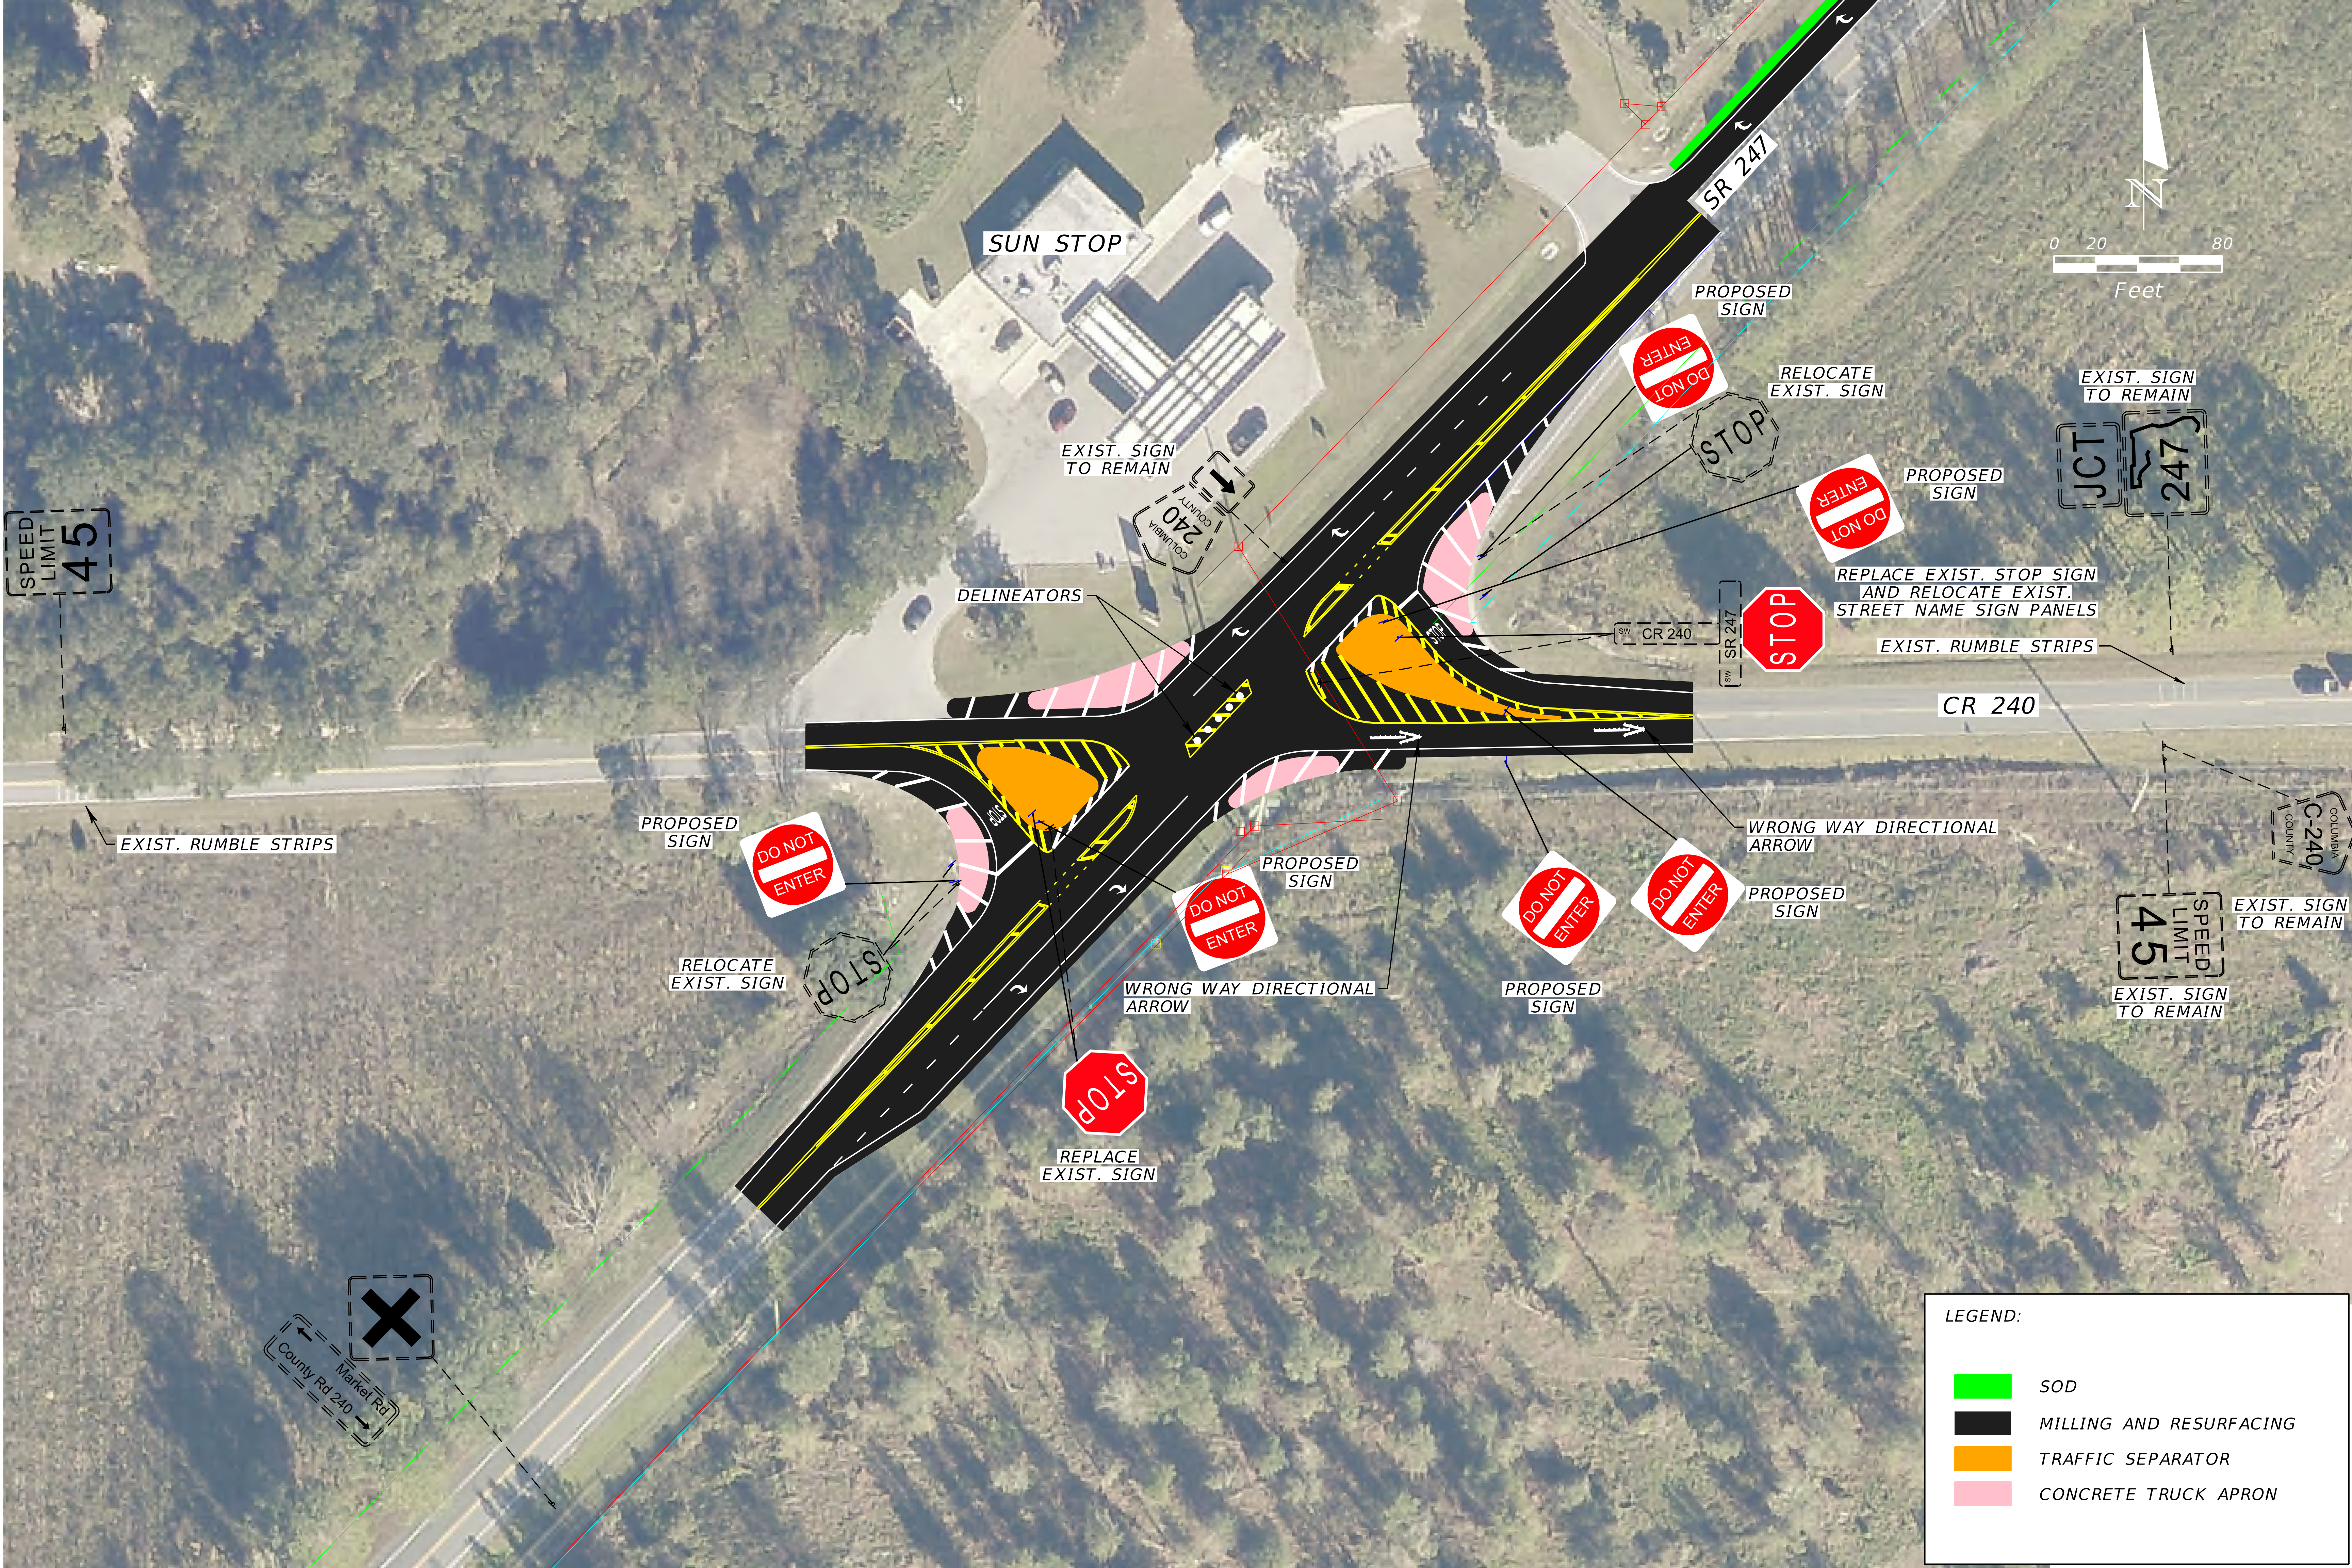

SPEED
LIMIT
45

SUN STOP

SR 247

EXIST. SIGN
TO REMAIN

DELINEATORS

PROPOSED
SIGN

RELOCATE
EXIST. SIGN

EXIST. SIGN
TO REMAIN

PROPOSED
SIGN

REPLACE EXIST. STOP SIGN
AND RELOCATE EXIST.
STREET NAME SIGN PANELS

EXIST. RUMBLE STRIPS

CR 240

EXIST. RUMBLE STRIPS

PROPOSED
SIGN

RELOCATE
EXIST. SIGN

PROPOSED
SIGN

WRONG WAY DIRECTIONAL
ARROW

WRONG WAY DIRECTIONAL
ARROW

PROPOSED
SIGN

PROPOSED
SIGN

SPEED
LIMIT
45
EXIST. SIGN
TO REMAIN

EXIST. SIGN
TO REMAIN

County Rd 240
Market Rd

LEGEND:

	SOD
	MILLING AND RESURFACING
	TRAFFIC SEPARATOR
	CONCRETE TRUCK APRON