


# SR A1A AT SR 5A

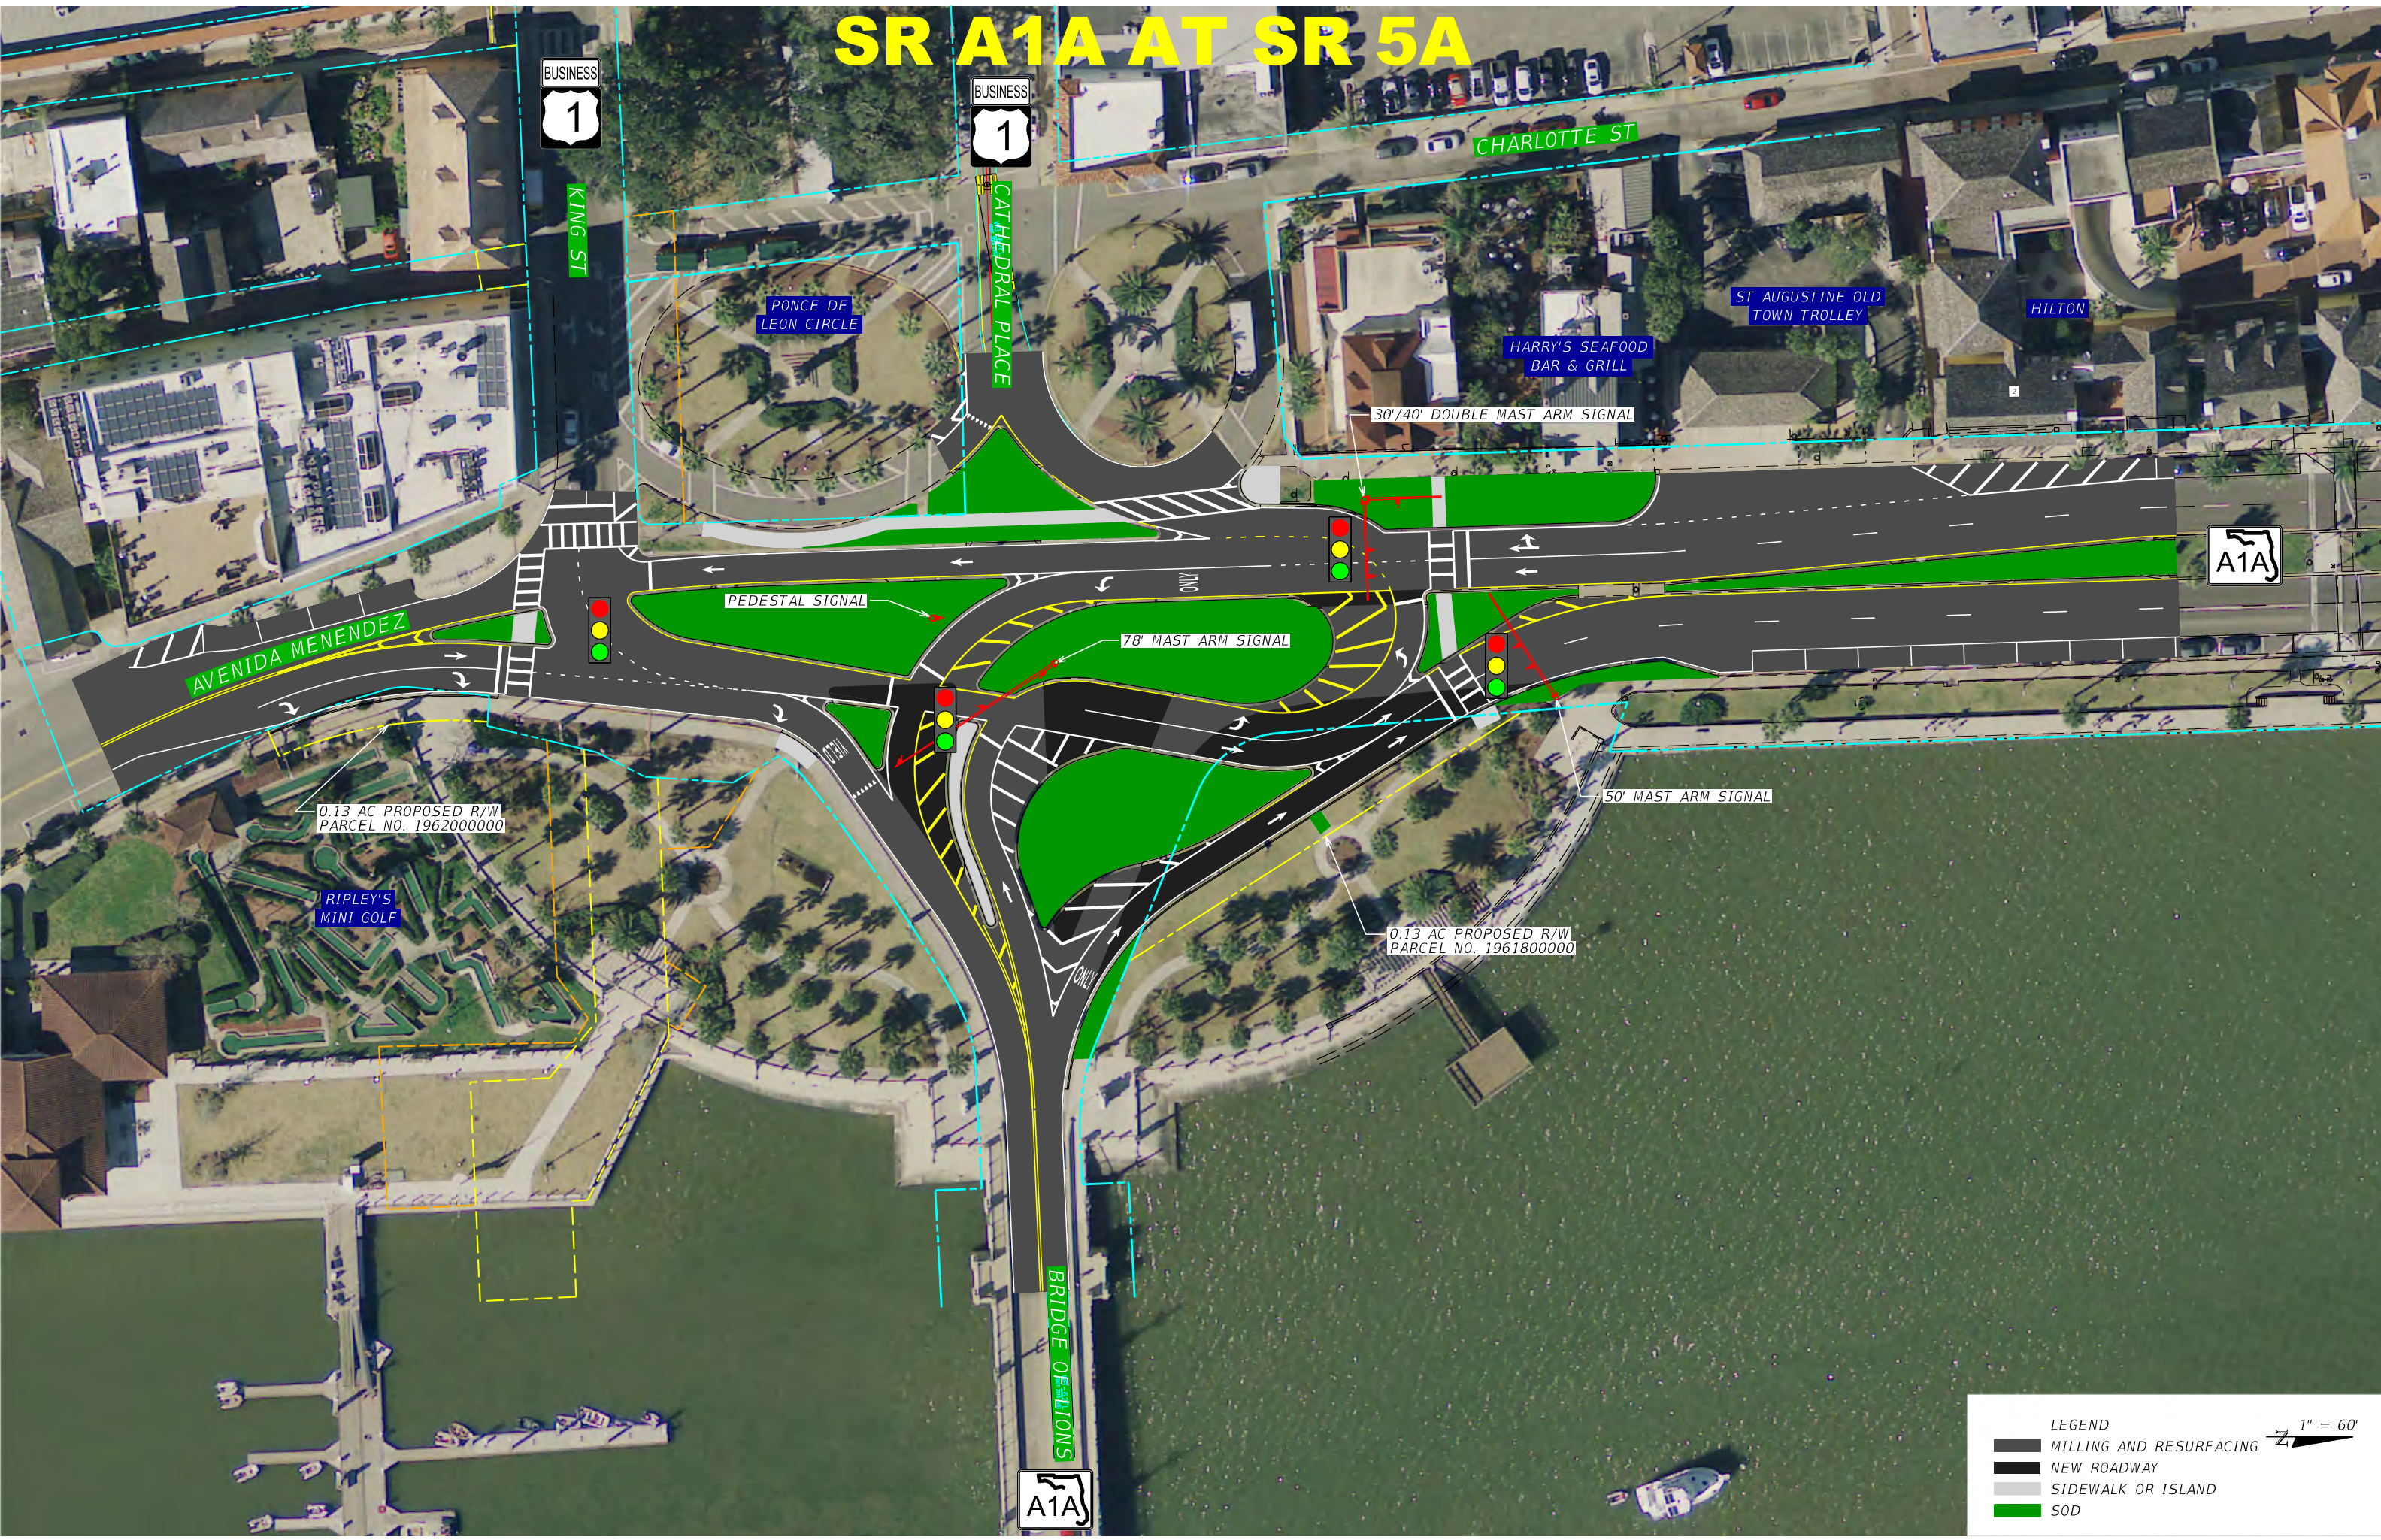

**LEGEND**

- MILLING AND RESURFACING
- NEW ROADWAY
- SIDEWALK OR ISLAND
- SOD

1" = 60'