




S.R. A1A TRAIL AND DRAINAGE IMPROVEMENTS  
(COASTAL HIGHWAY / A1A INTERSECTION TO TWENTY-FOURTH STREET)

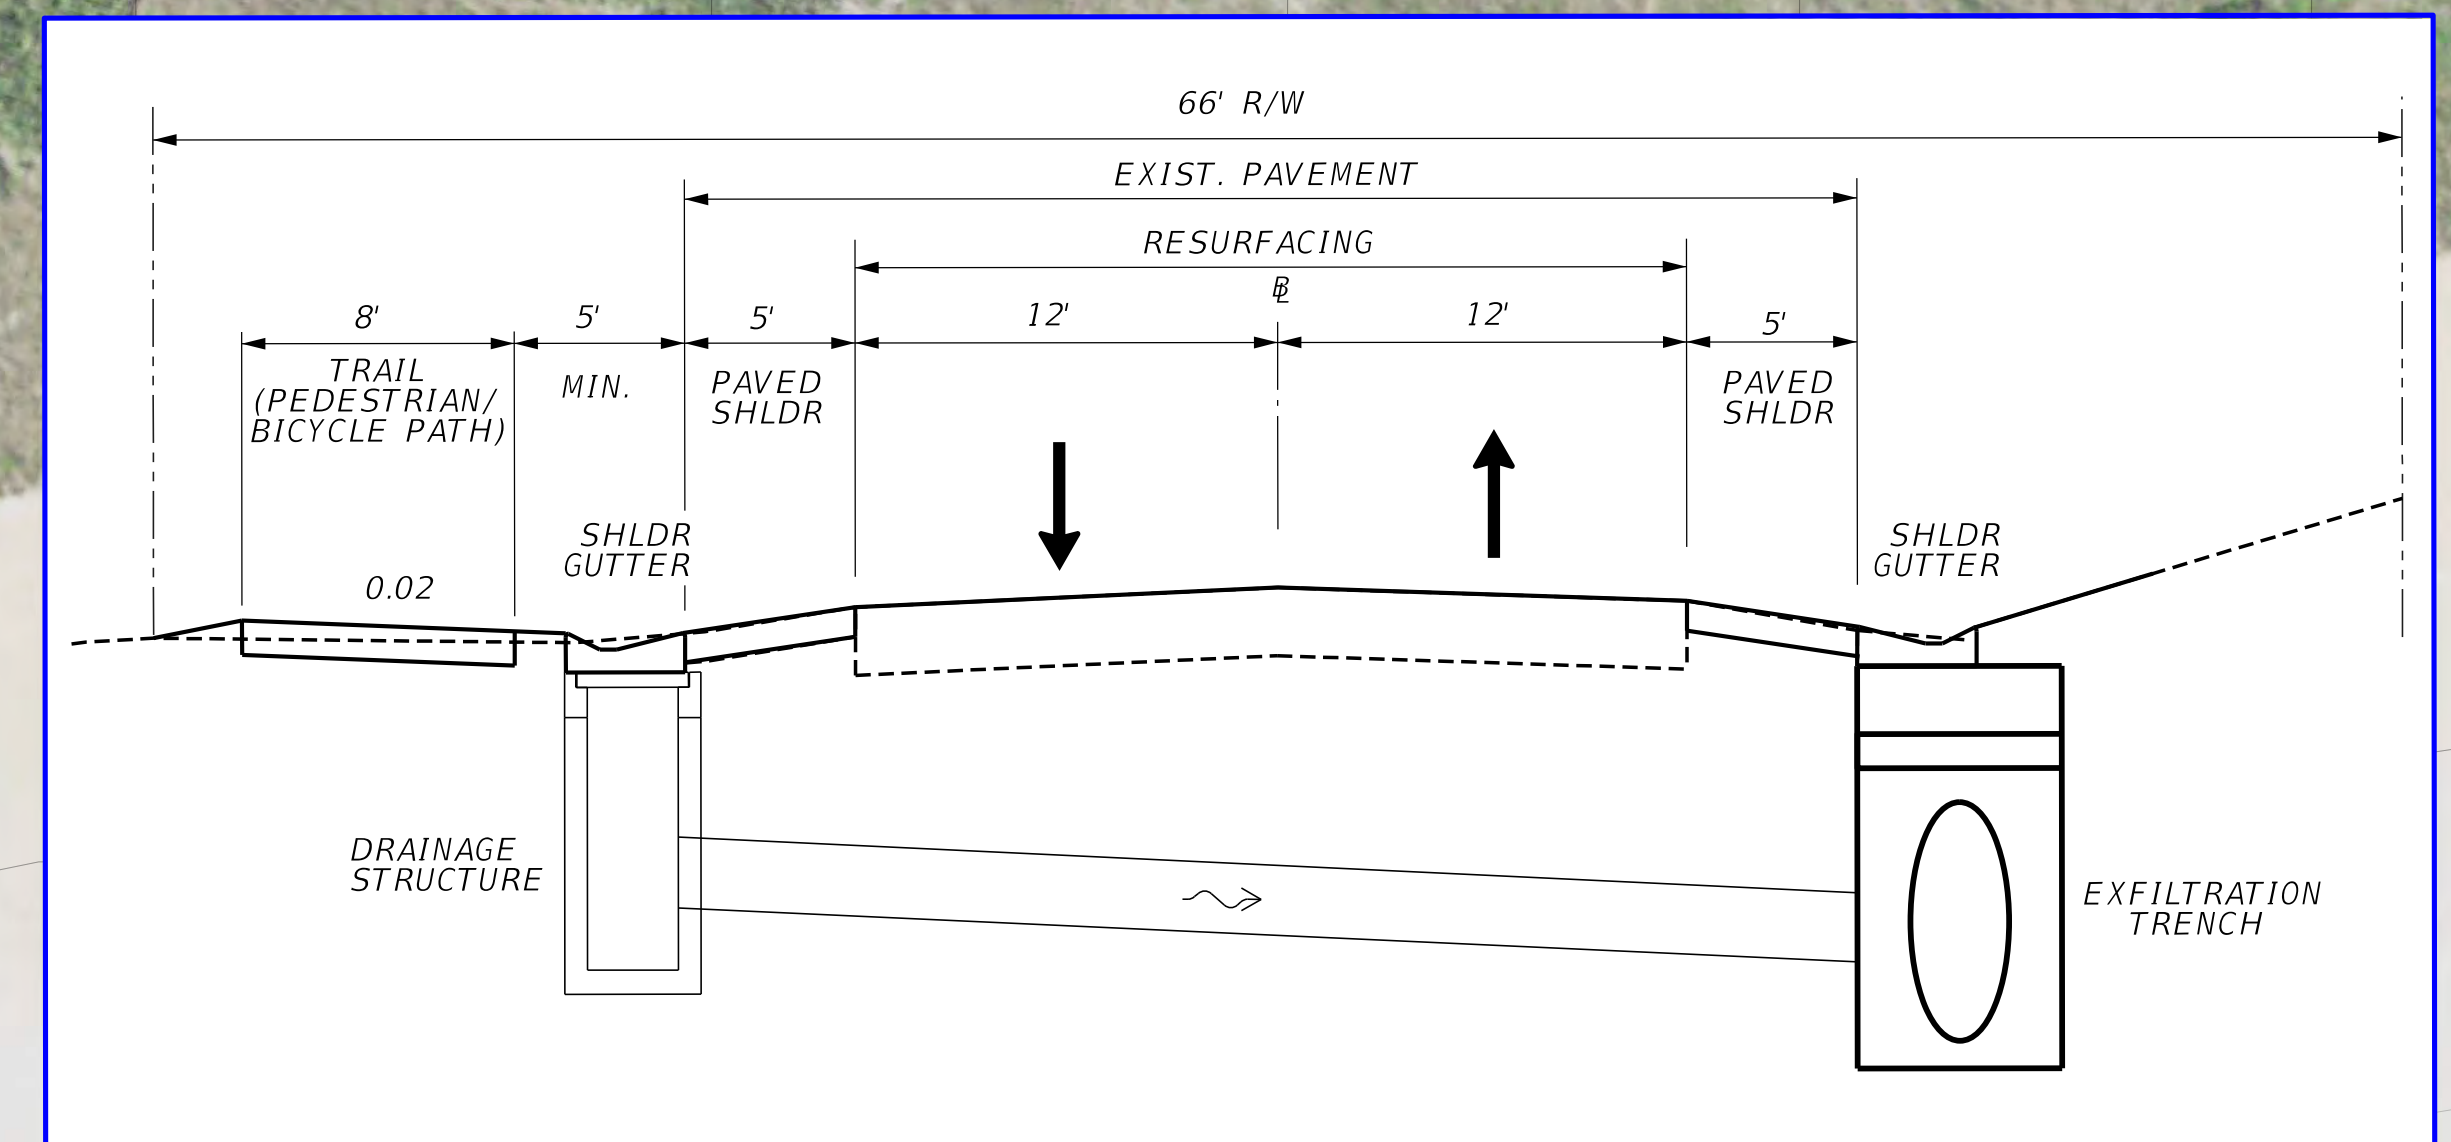

**LEGEND:**

- EXISTING RIGHT-OF-WAY
- 8 FOOT TRAIL
- MILLING AND RESURFACING
- EXFILTRATION SYSTEM
- POWER POLE

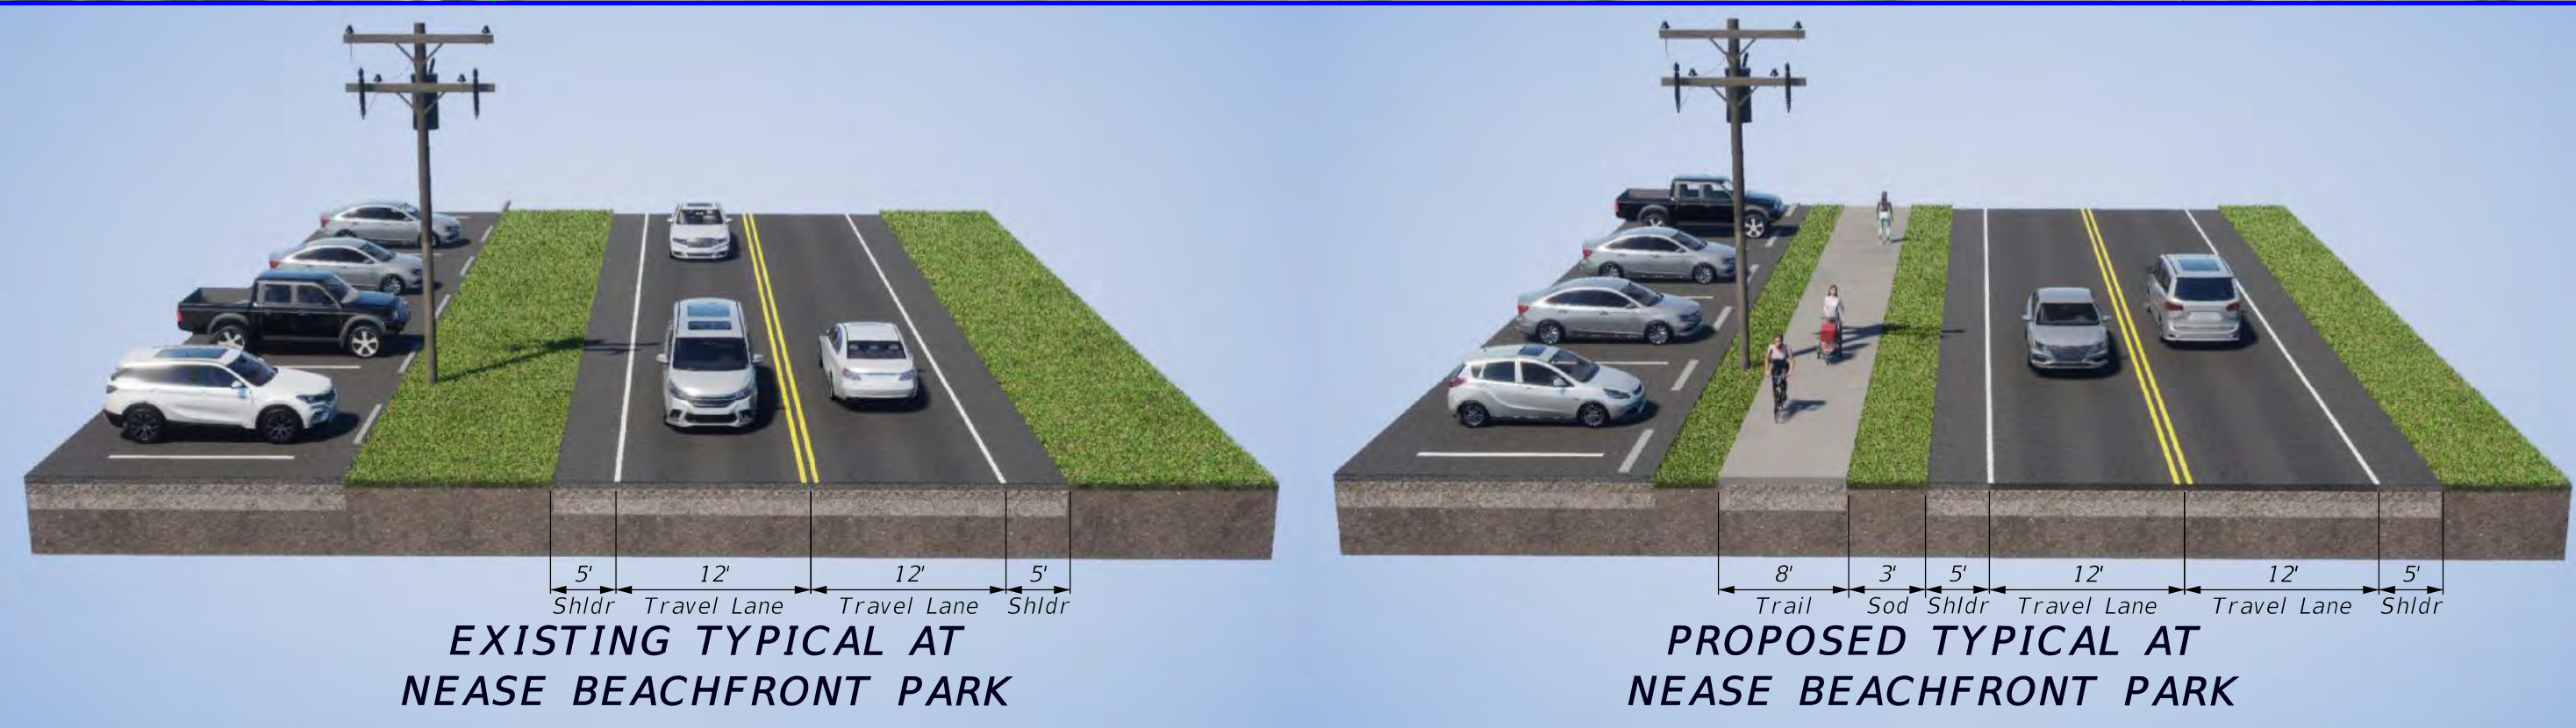

 

S.R. A1A TRAIL AND DRAINAGE IMPROVEMENTS  
(COASTAL HIGHWAY / A1A INTERSECTION TO TWENTY-FOURTH STREET)