


SR A1A AND FAIRFIELD BLVD

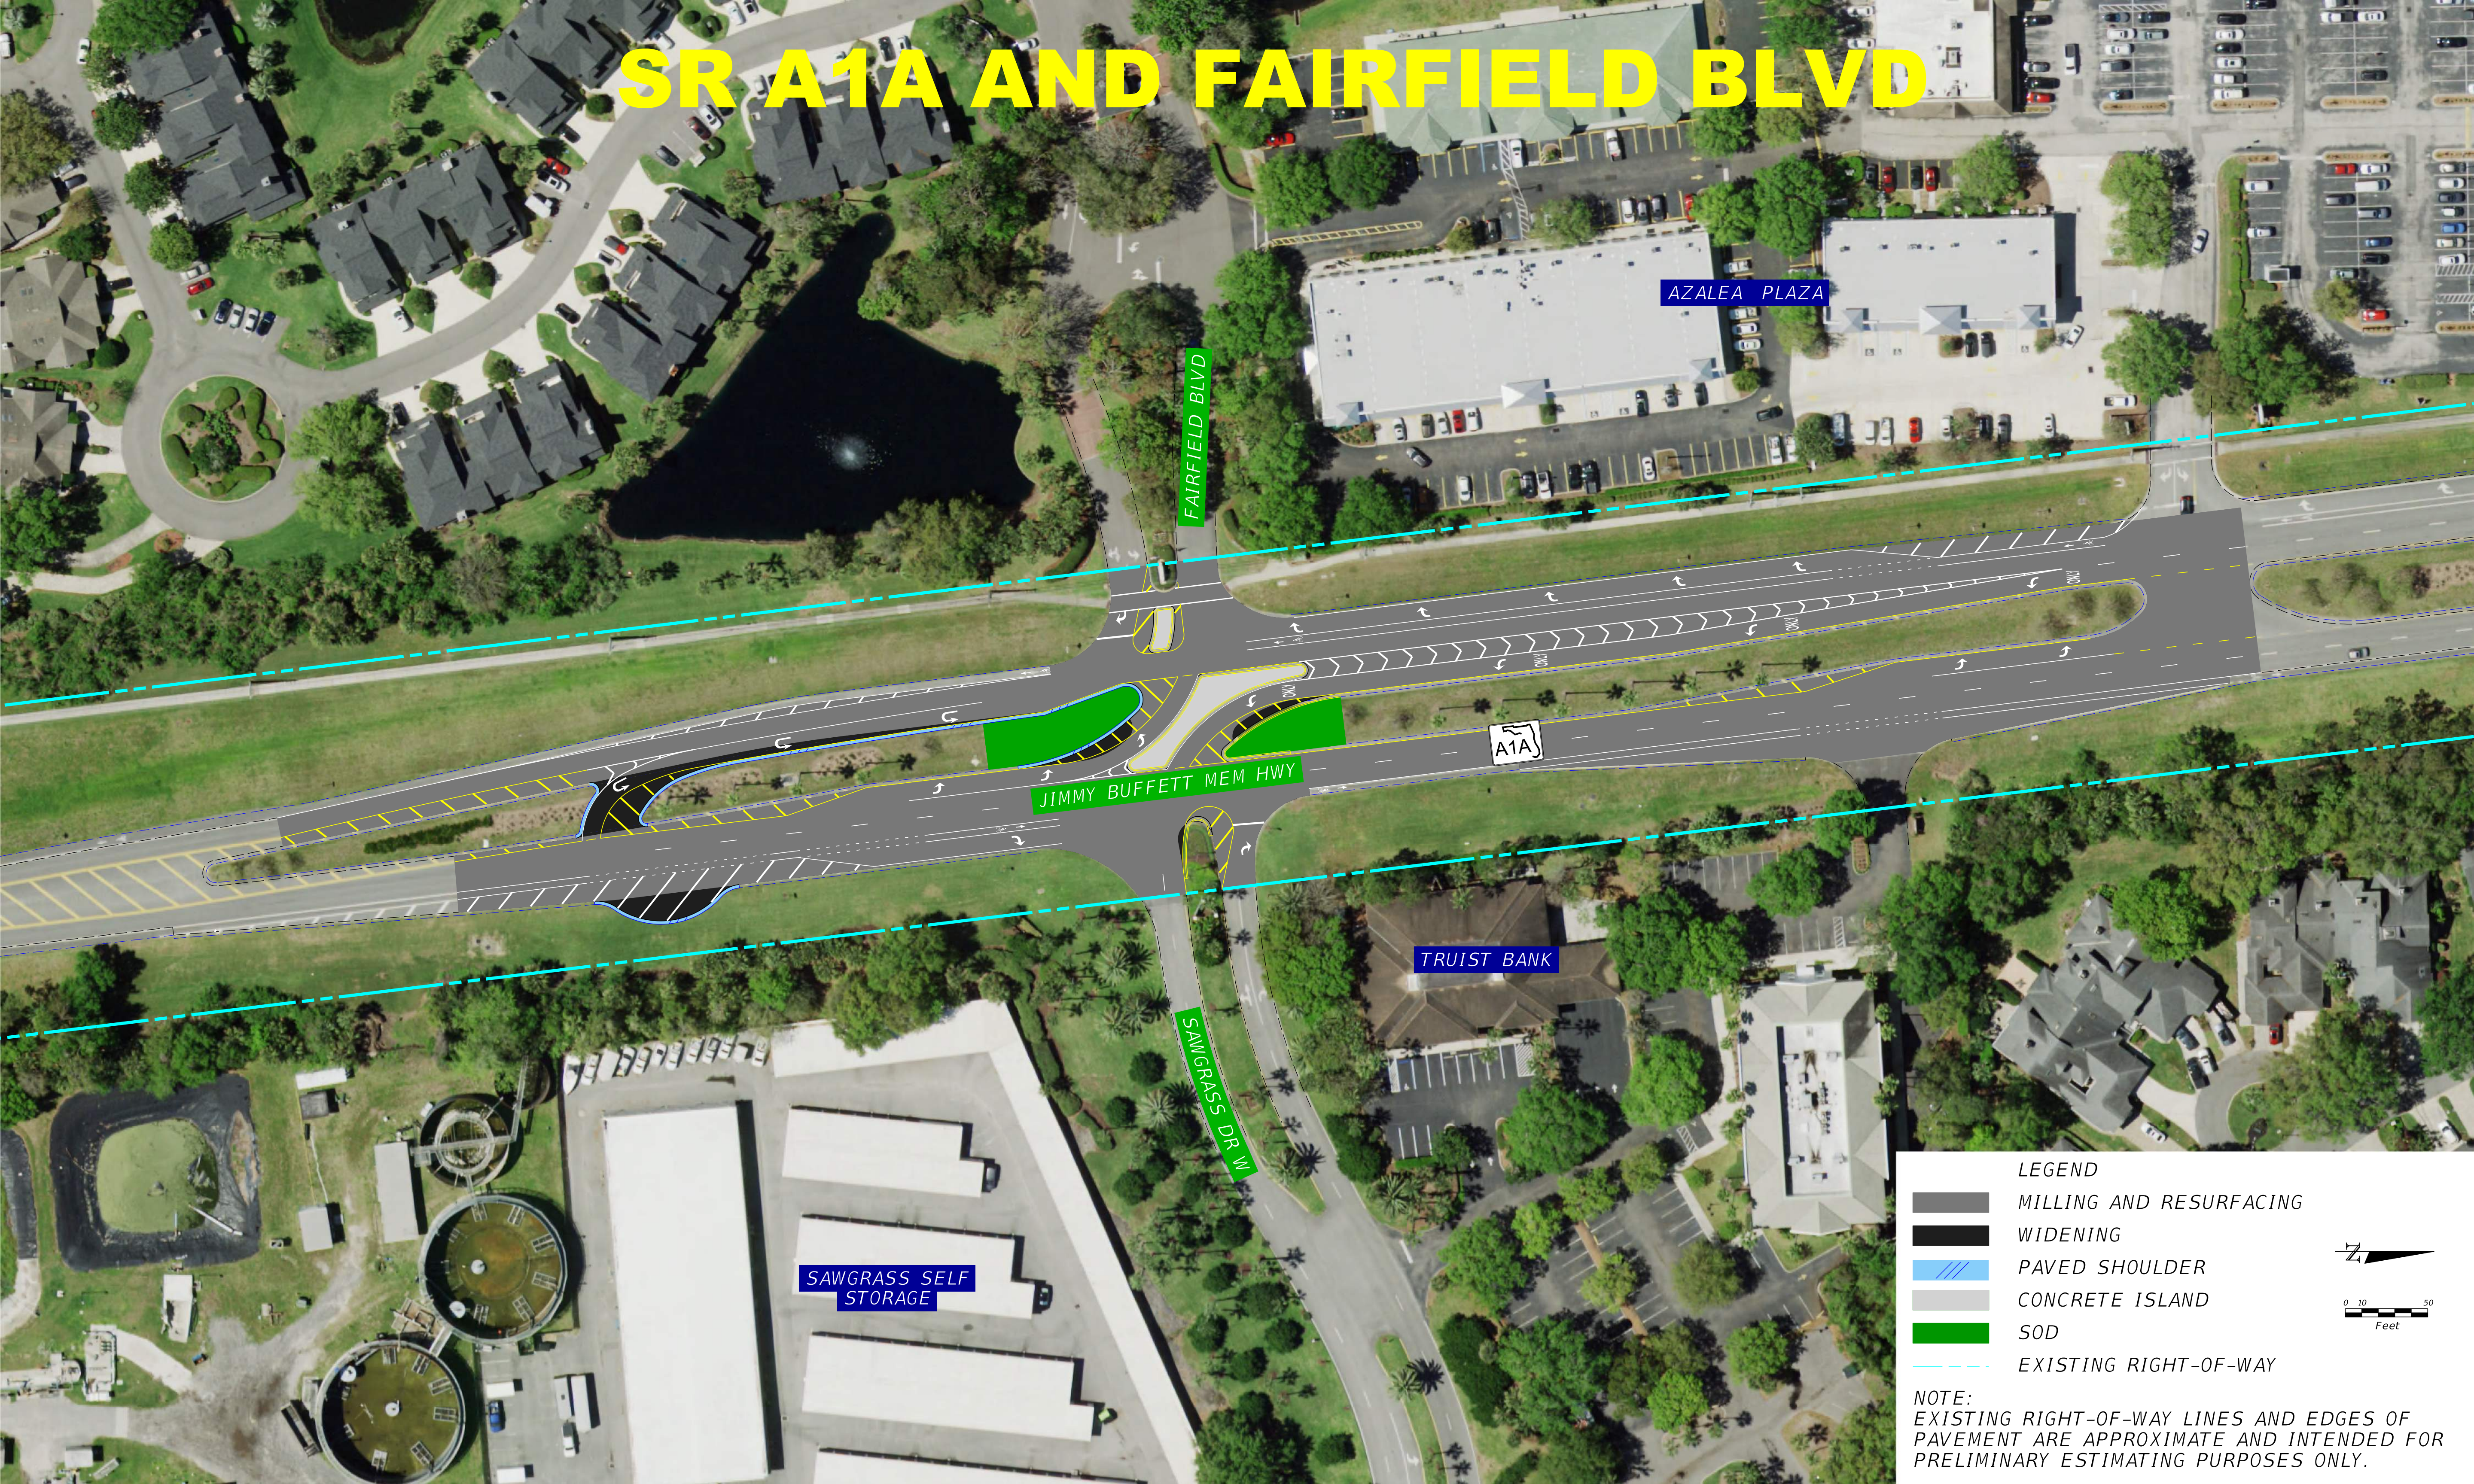

AZALEA PLAZA

FAIRFIELD BLVD

A1A

JIMMY BUFFETT MEM HWY

TRUIST BANK

SAWGRASS DR W

SAWGRASS SELF STORAGE

LEGEND

- MILLING AND RESURFACING
- WIDENING
- PAVED SHOULDER
- CONCRETE ISLAND
- SOD
- EXISTING RIGHT-OF-WAY

NOTE:
EXISTING RIGHT-OF-WAY LINES AND EDGES OF PAVEMENT ARE APPROXIMATE AND INTENDED FOR PRELIMINARY ESTIMATING PURPOSES ONLY.

0 10 50 Feet